

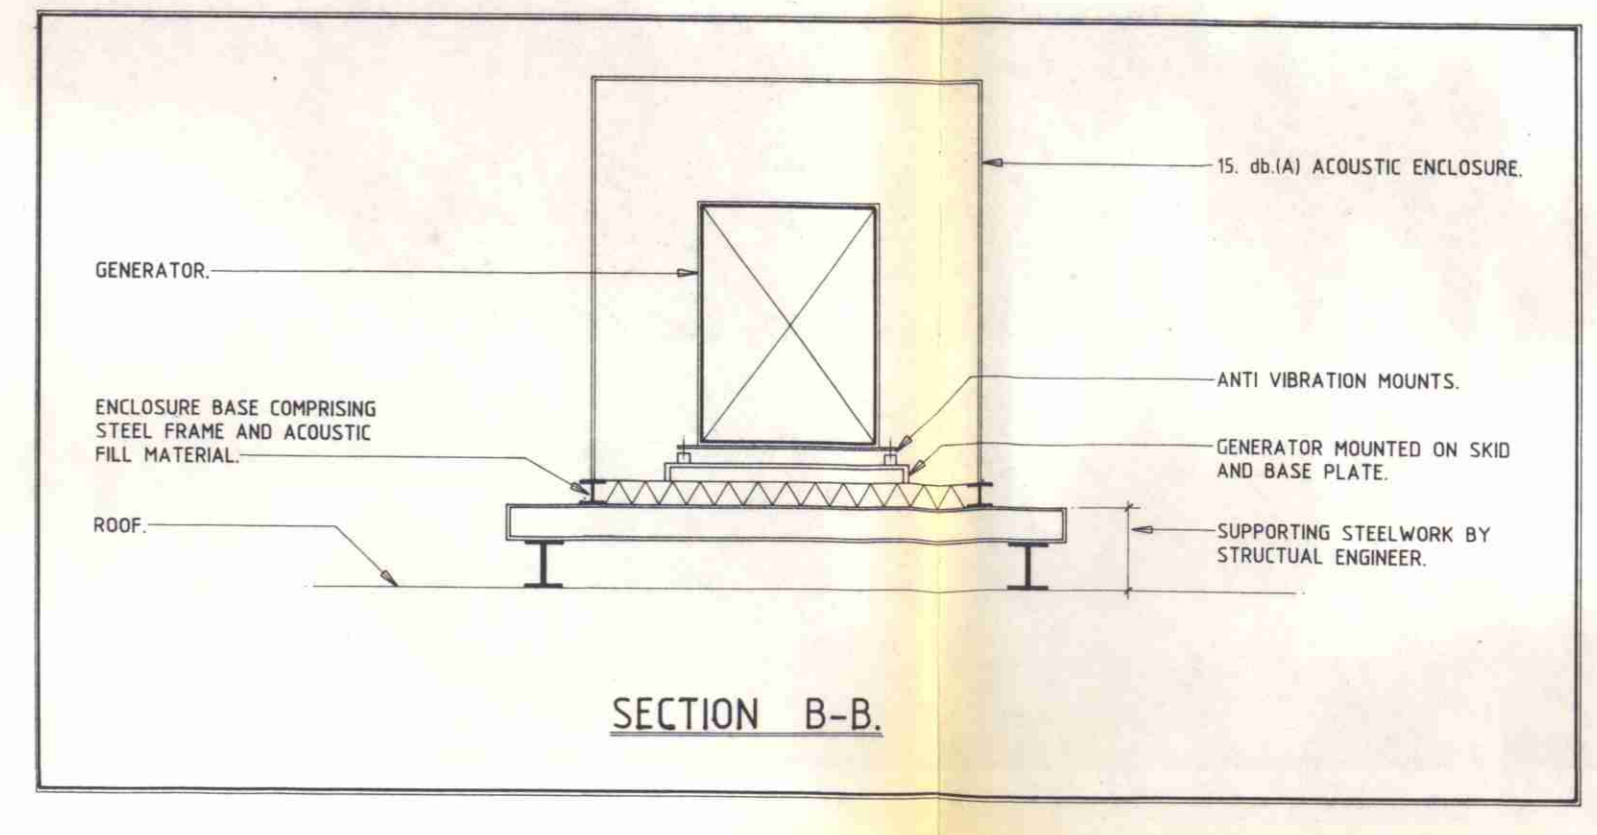
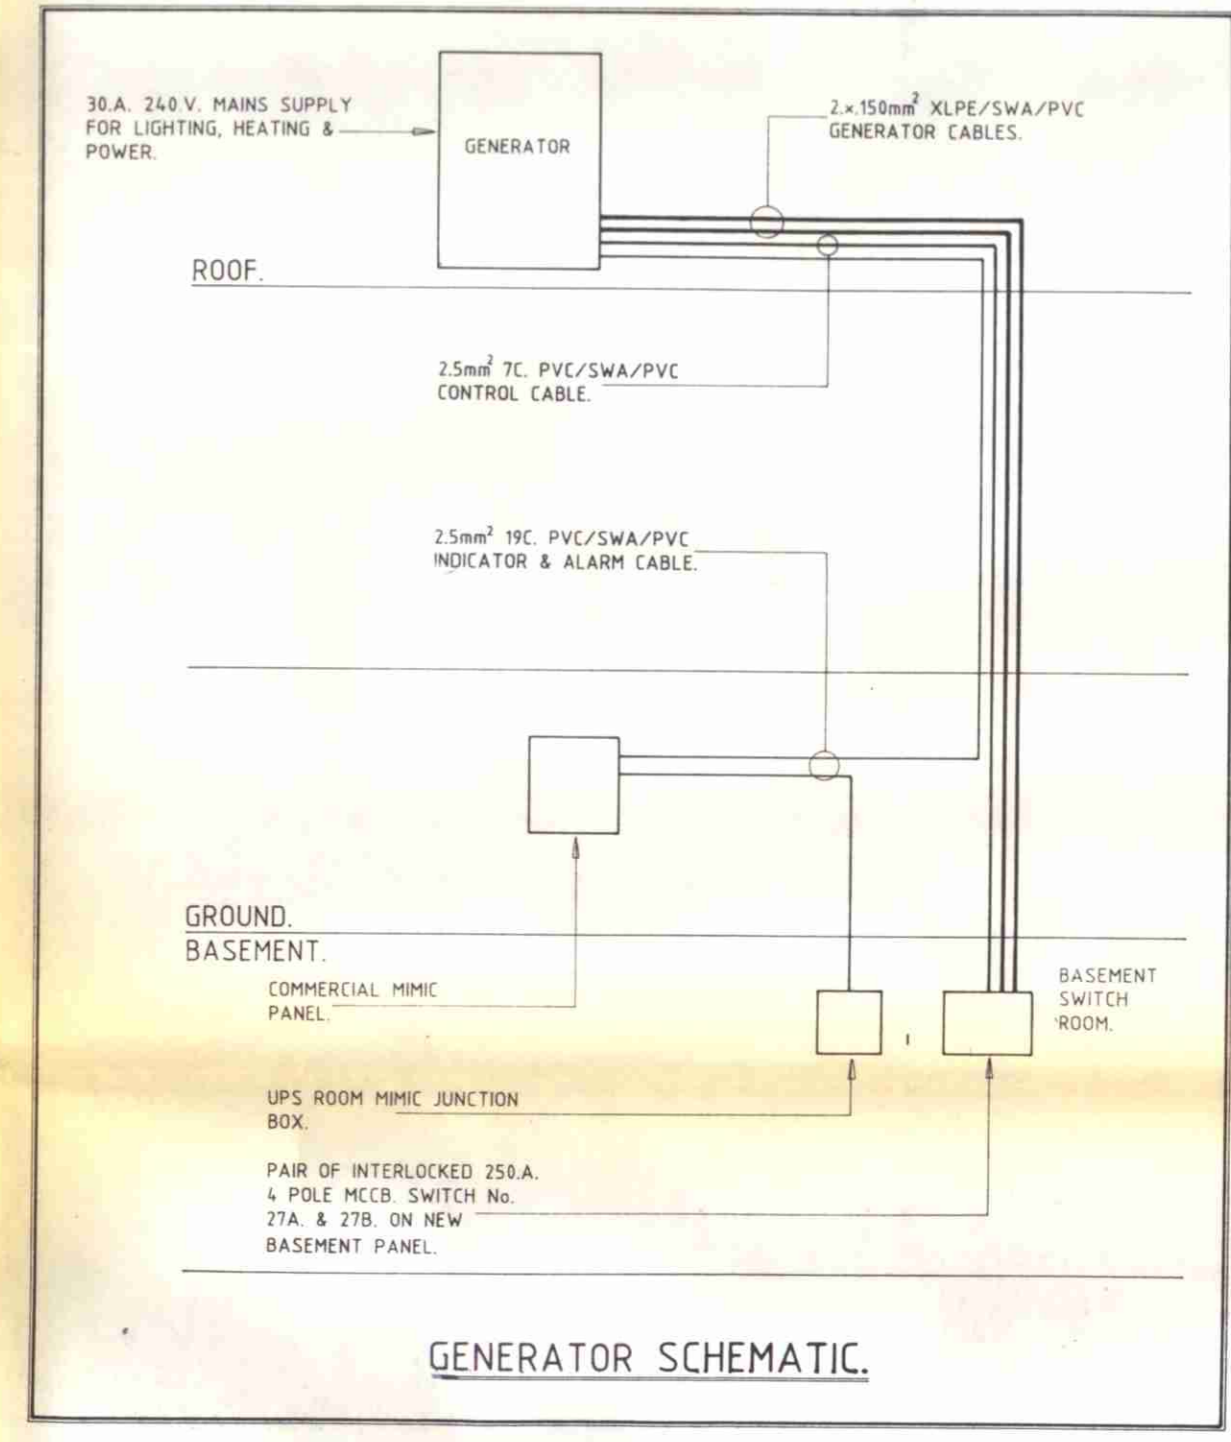
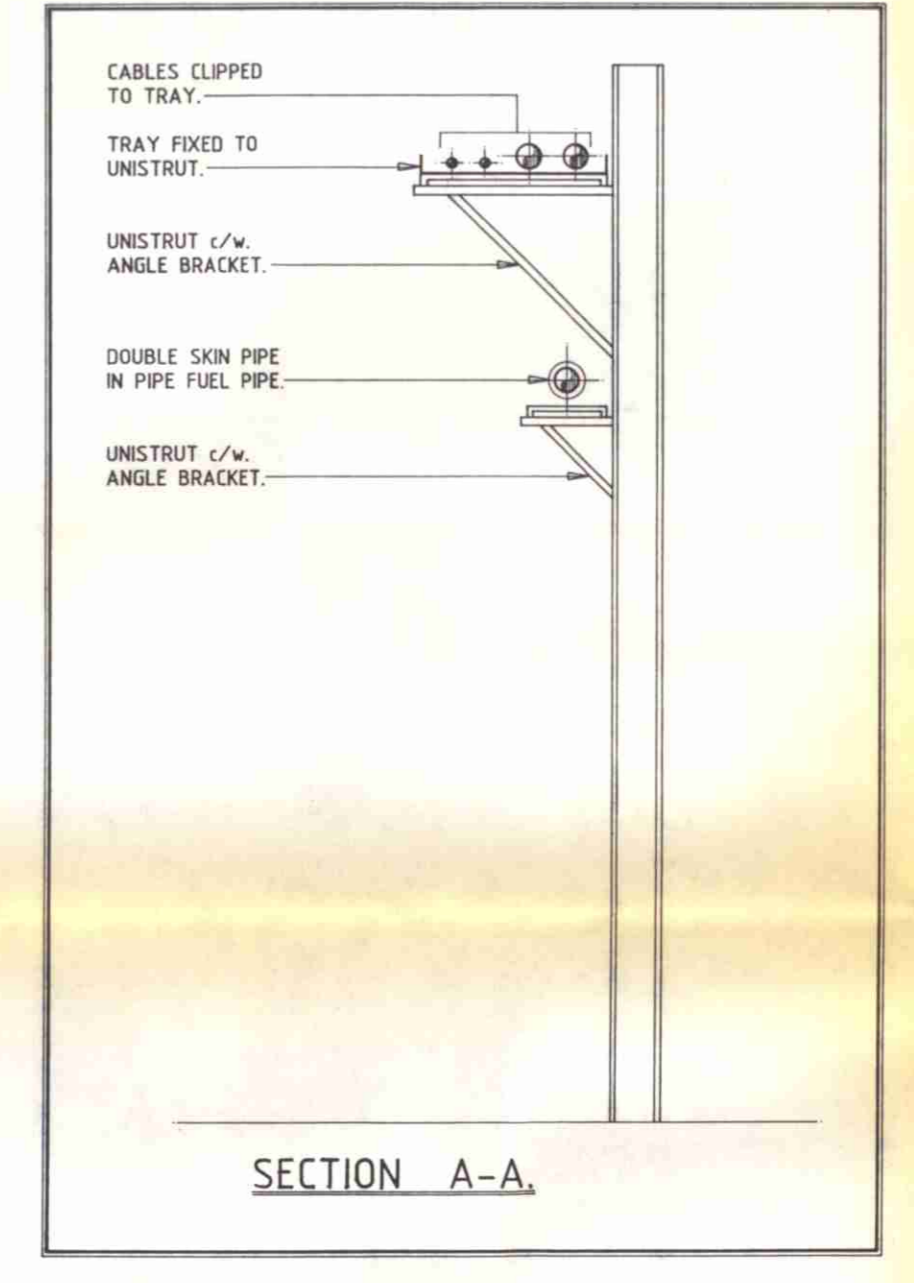



NOTES
 1. THIS DRAWING TO BE READ IN CONJUNCTION WITH THE SPECIFICATION

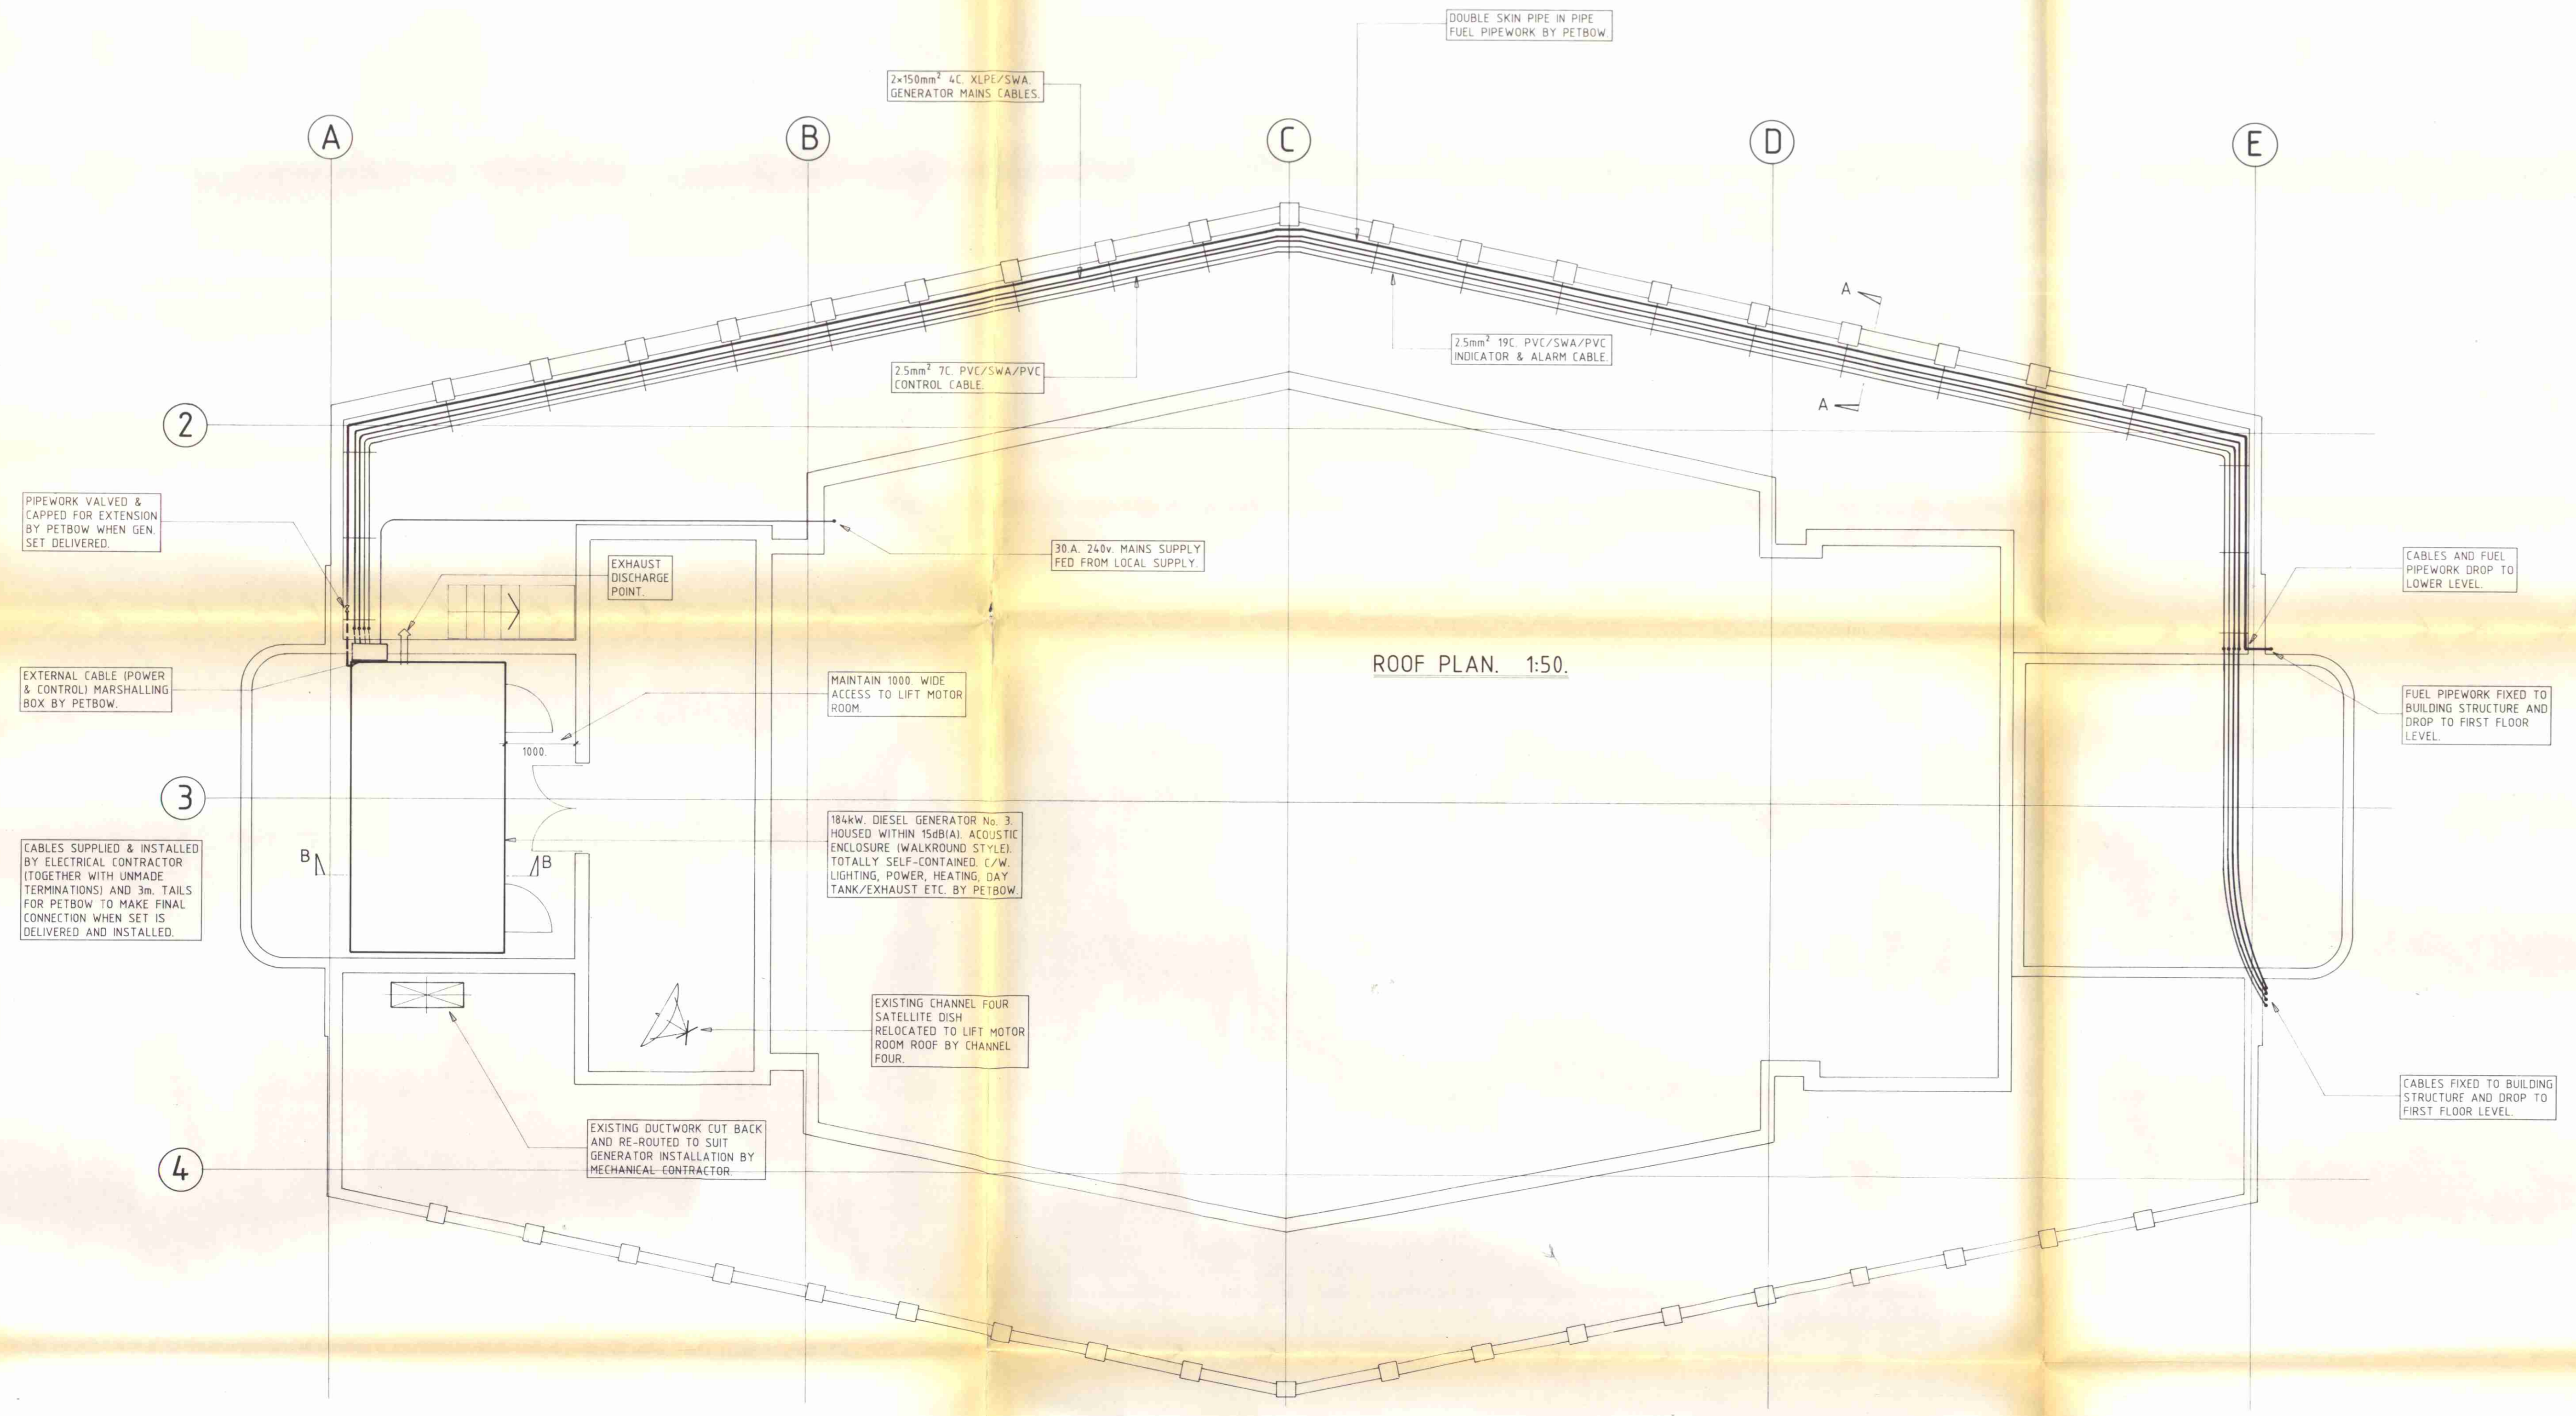

CABLE ROUTING PLAN, FIRST FLOOR 1:100

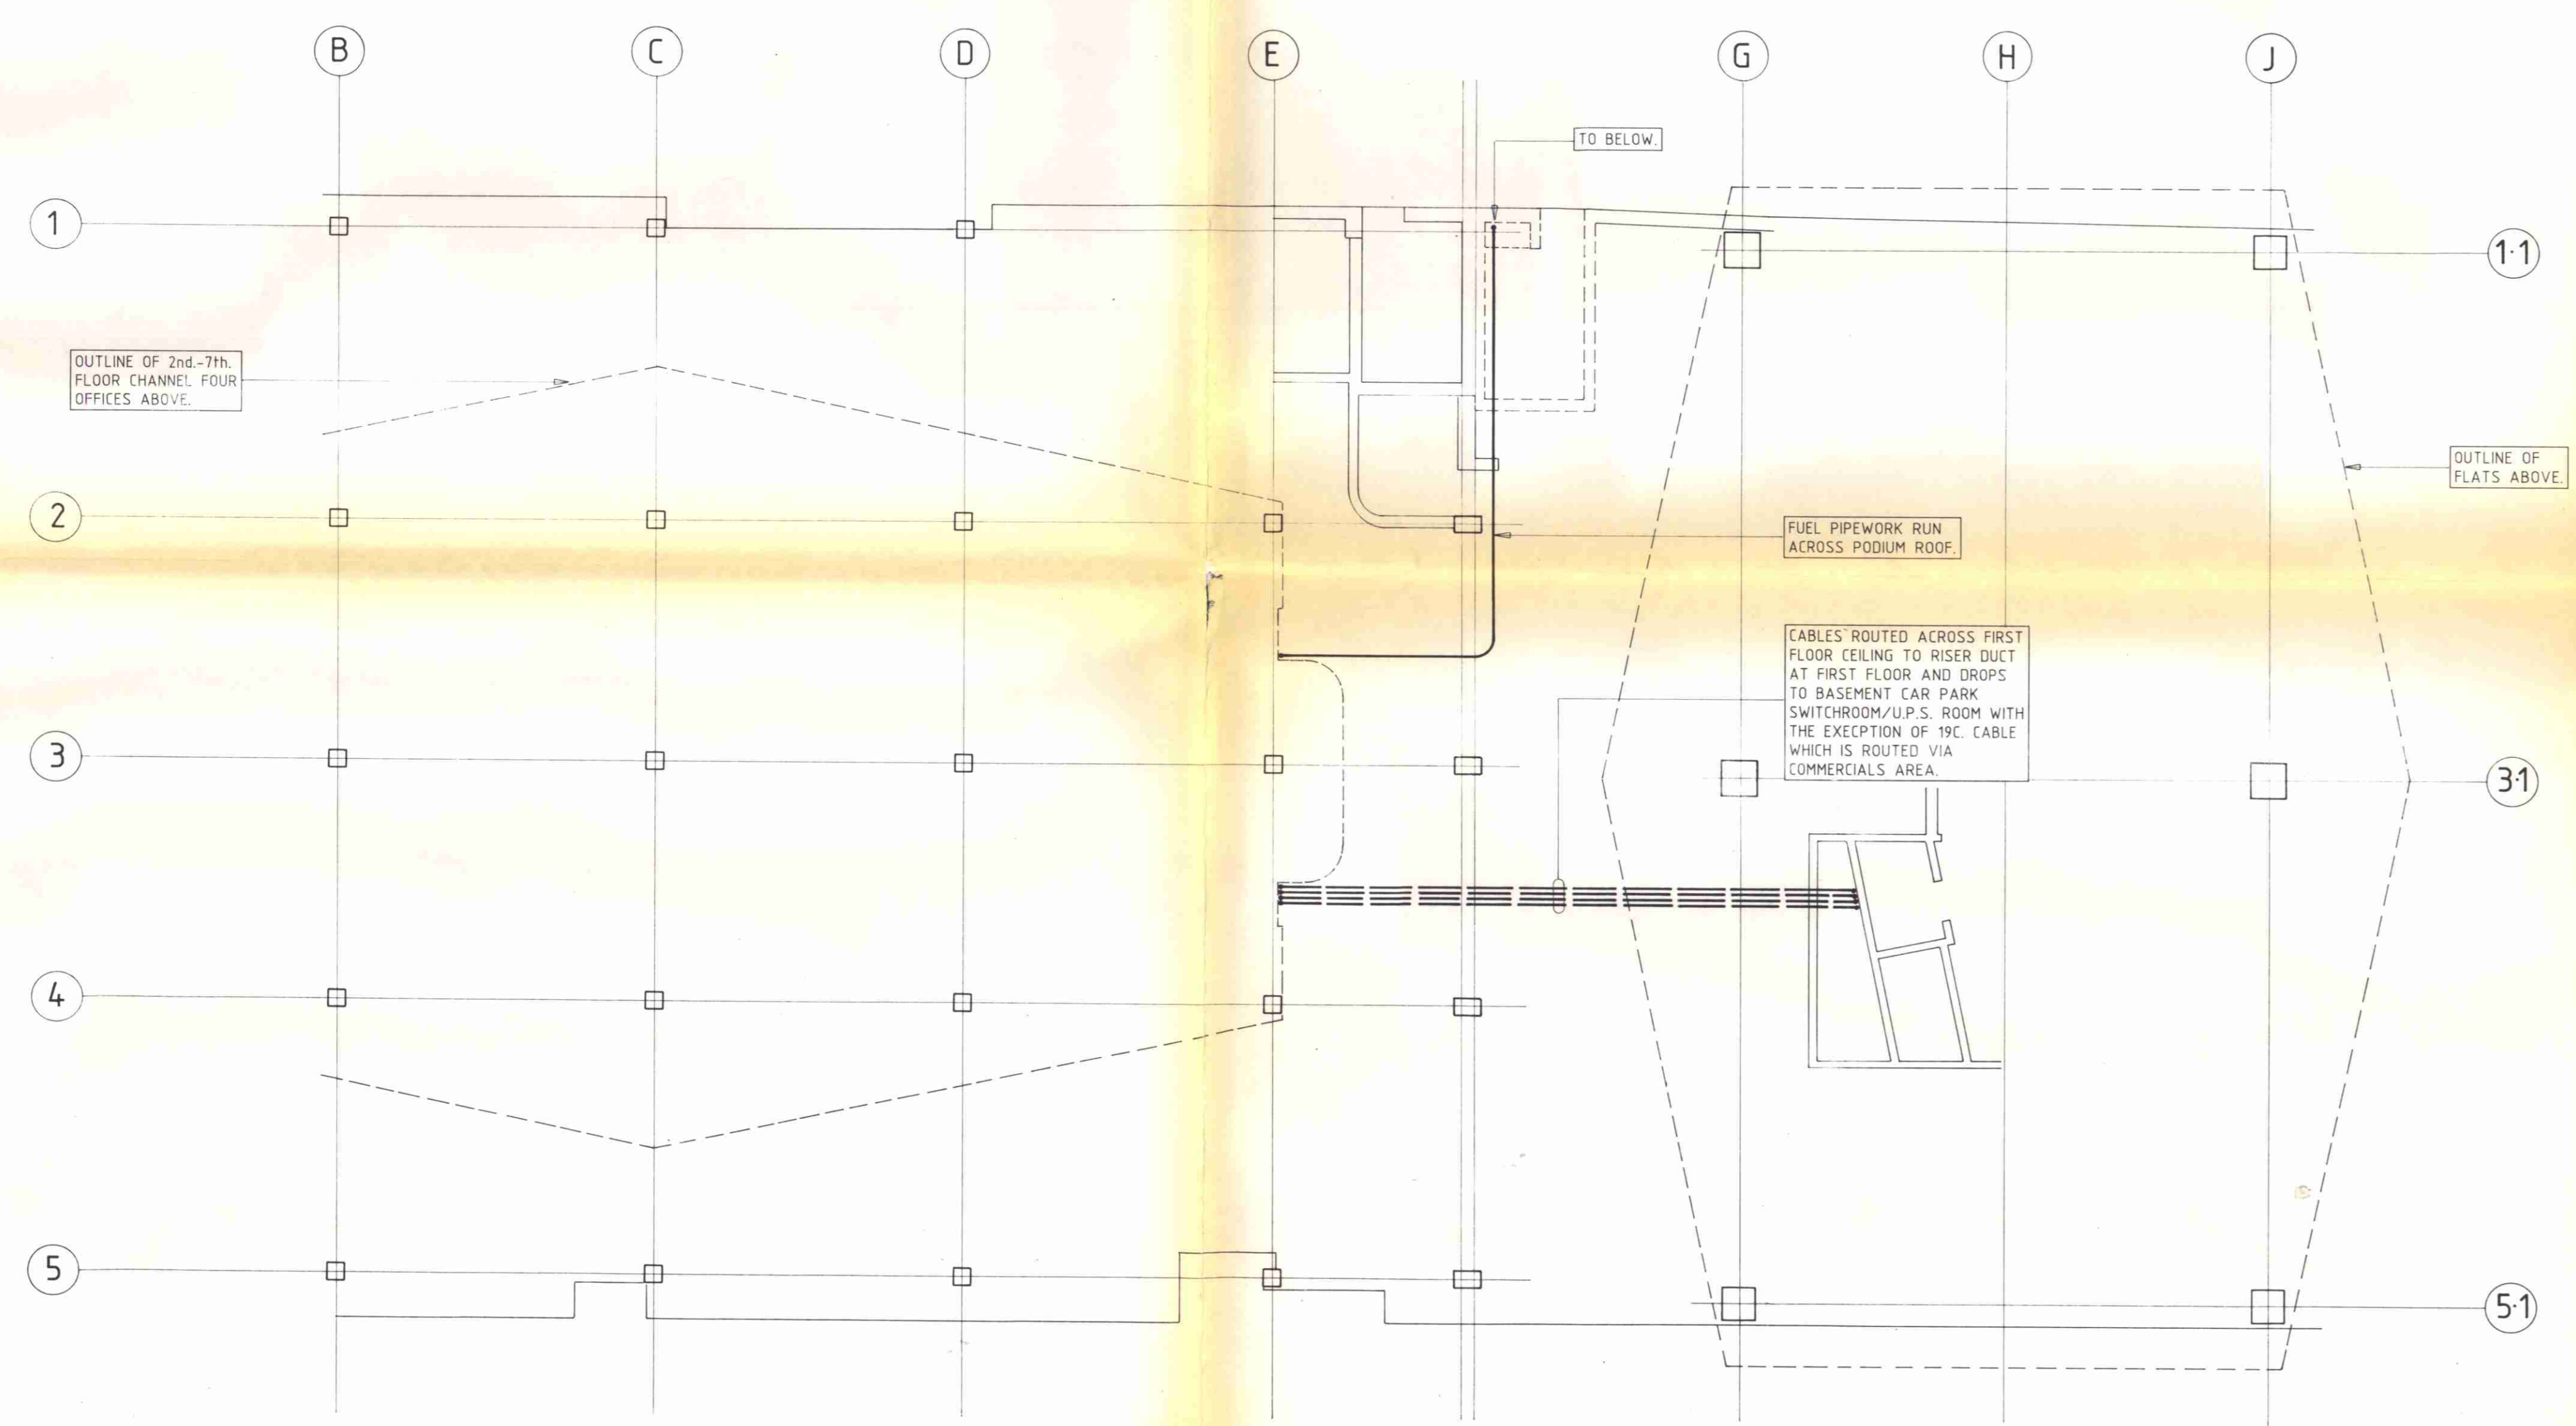

GENERATOR FUEL TANK ROOM, BASEMENT 1:20

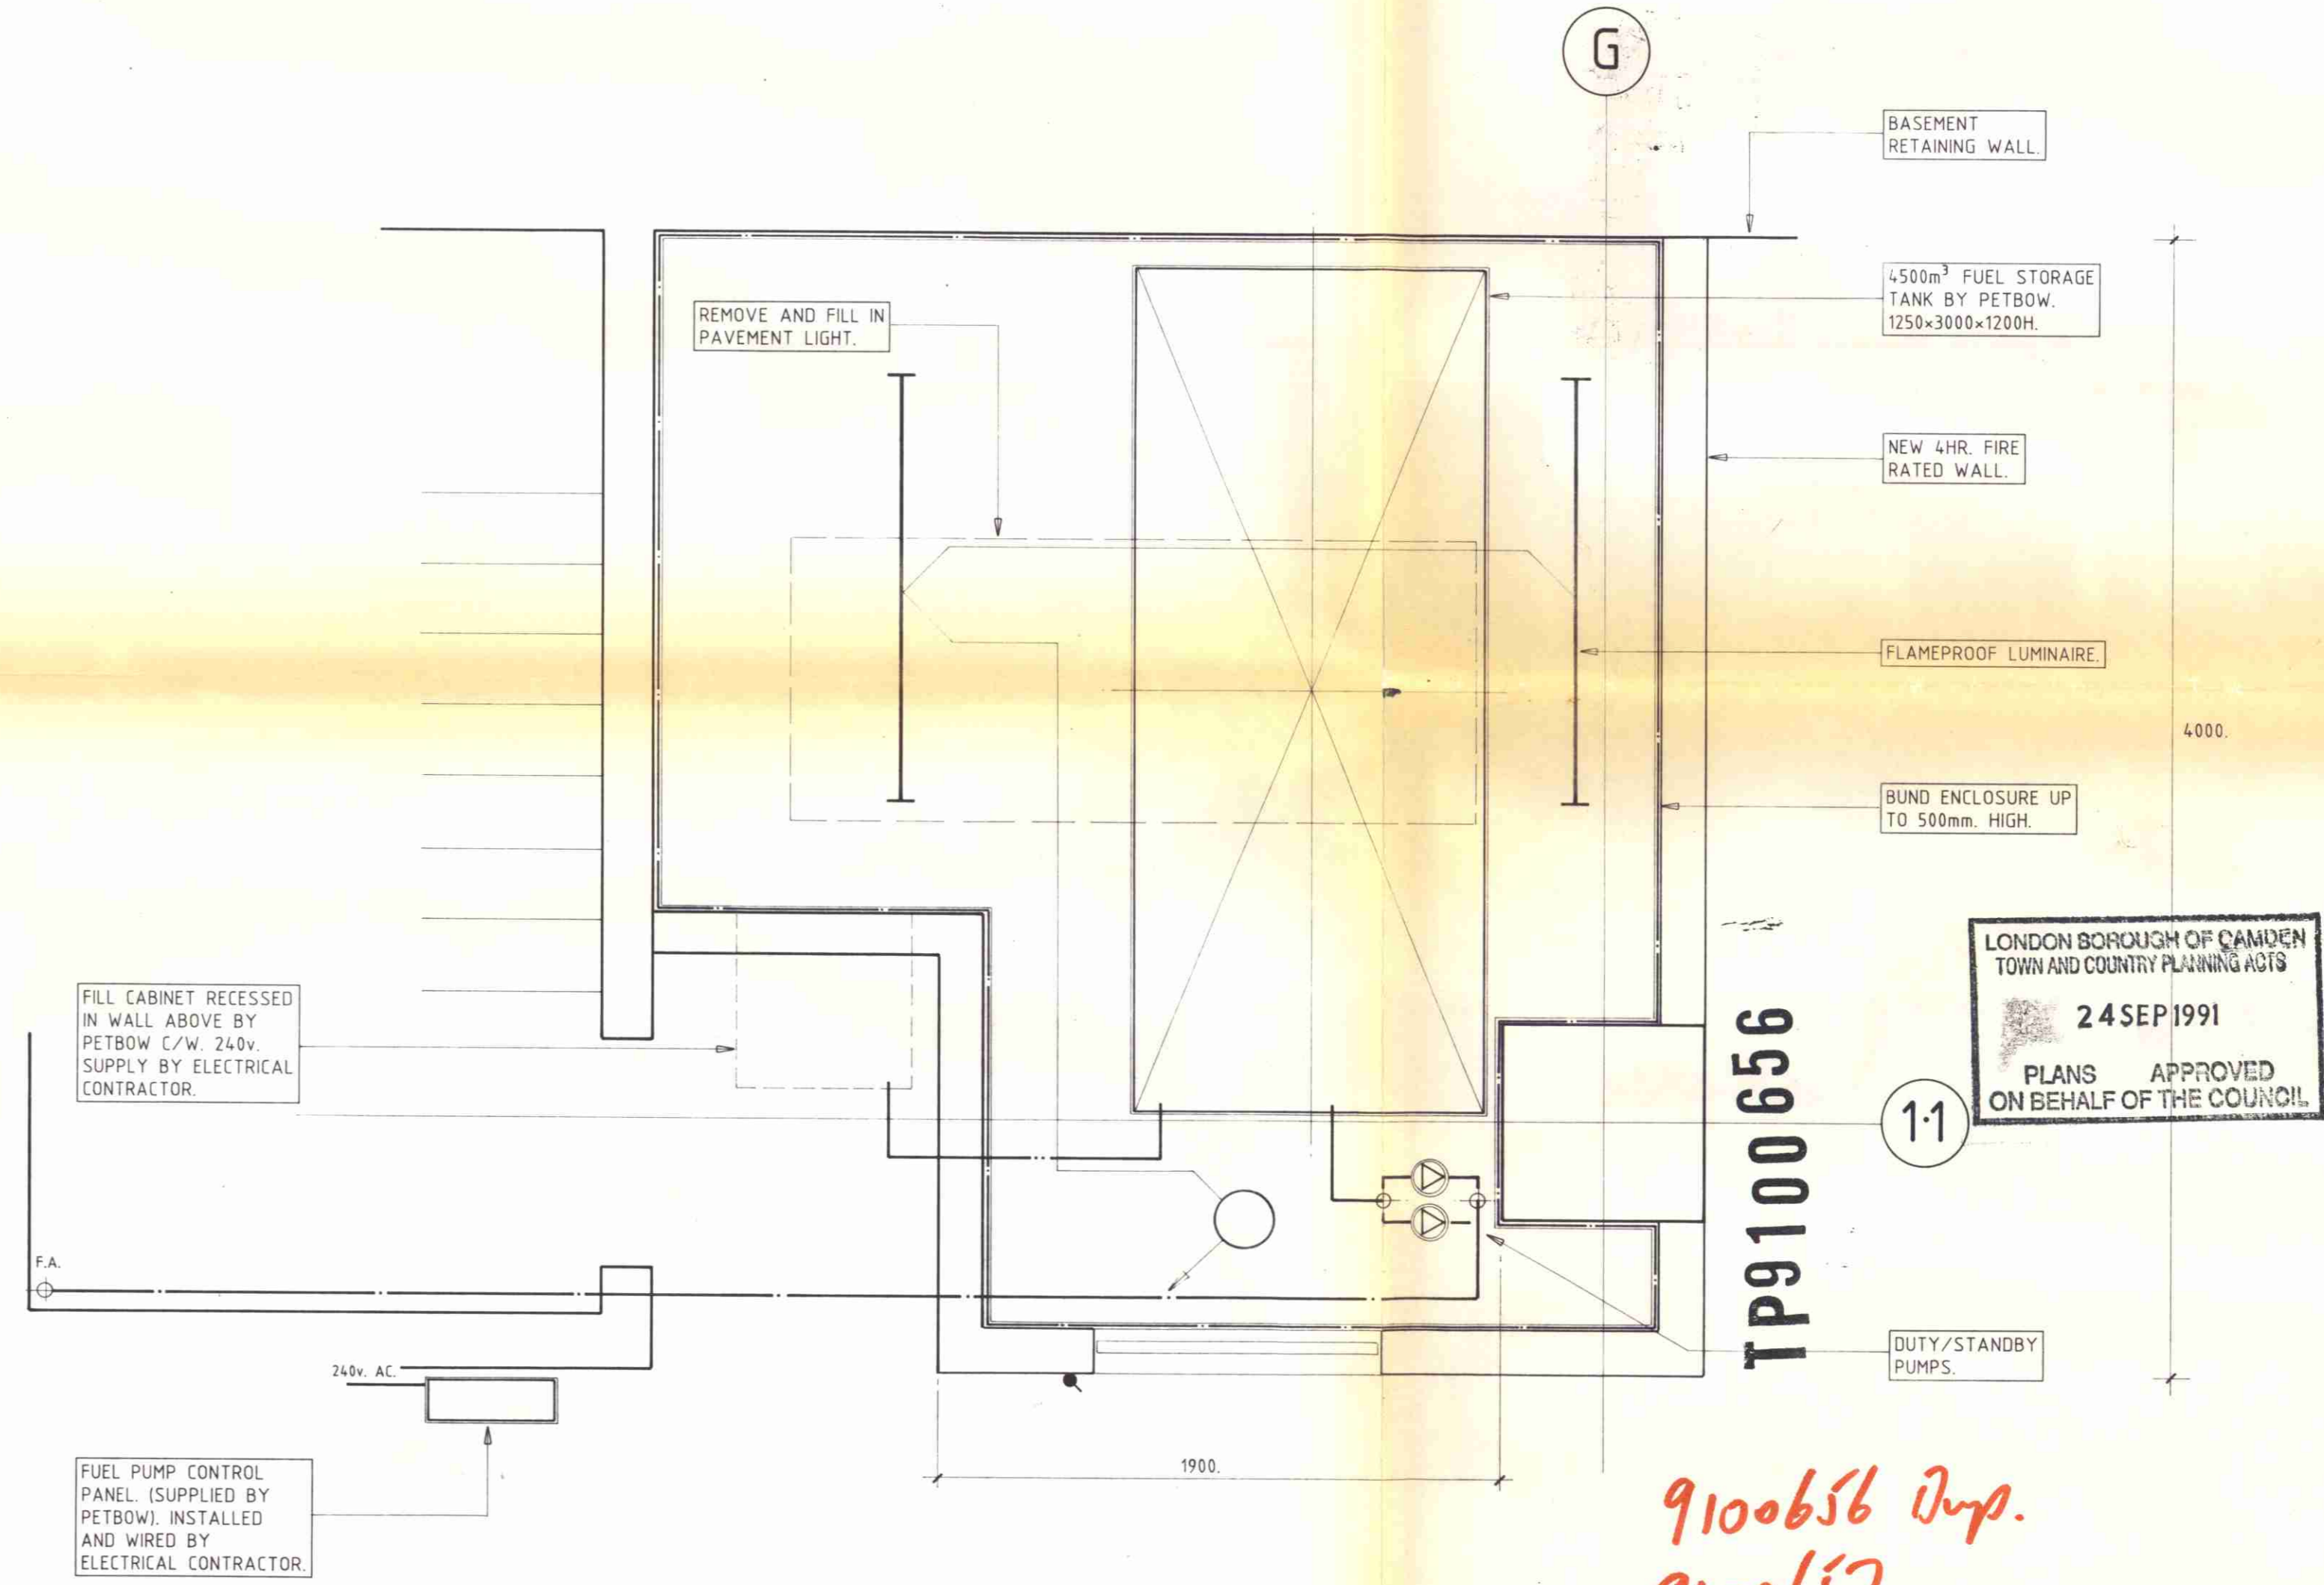

9100656 Imp.
 9100657

TENDER DOCUMENT

Date: _____ Amendment: _____ Rev: _____
 Client: CHANNEL FOUR TELEVISION.
 Project: CHANNEL FOUR TELEVISION
 60 CHARLOTTE STREET
 LONDON.
 Drawing: NEW COMMERCIALS
 COMPILATION AREA.
 GENERATOR INSTALLATION.

Ralph T. King & Associates
 Consulting Mechanical & Electrical Engineers
 Kingbridge House, 130 Marsh Road, Middlesbrough, Cleveland, TS6 1JH
 Tel: 081-868 0211 (8 lines) Fax: 081-868 2161
 Project: Middlesbrough HAS RLK

Drawing No. 584.E.103. REVISION
 AS NOTED, N.T.S. Date: JULY 91.