

ALL DIMENSIONS ARE IN mm UNLESS NOTED OTHERWISE

N.G.R E: 530052 N: 181421

DIRECTIONS TO SITE:  
TRAVELLING ON THE M1 TOWARDS LONDON, EXIT AT JCT. 2 AND TAKE THE A41 HEADING FOR LONDON. CONTINUE FOR APPROX. 13.0km, THEN AT JCT. WITH THE A501, TURN RIGHT ONTO THE A501 PENOWNLE ROAD. CONTINUE ON THE A501 FOR APPROX. 2.0km, BEFORE TURNING LEFT ONTO THE A400 GOWER STREET. CONTINUE FOR APPROX. 1.0km, ROAD BECOMES BLOOMSBURY STREET. AT THE JCT. WITH THE A40 NEW OXFORD STREET, ALBION HOUSE IS LOCATED ON THE OPPOSITE SIDE OF ROAD ON THE RIGHT HAND SIDE.

NOTES:

REV	MODIFICATION	BY	CH	DATE
A	Issued for Approval	PJ	DW	21.06.19

CLARKE

telecom

Unit E, Malison Place, Northampton Road,  
Manchester, M40 5AG  
Fax: 0161 355 4500  
Web: www.clarke-telecom.com

CORNERSTONE - NON BEACON

Cell Name	ALBION HOUSE	Opt
Cell ID No	VF	TEF
242202	15321	N/A
Site Address / Contact Details	ALBION HOUSE 55-59 NEW OXFORD STREET LONDON WC1A 1BS	


Drawing Title:	SITE LOCATION MAPS
Purpose of Issue:	PLANNING
Drawing Number:	100
Surveyed By:	DW
Original Sheet Size:	A3
Printed By:	PD
Date:	21.06.19
Checked:	DW
Date:	21.06.19
Issue:	C

## SITE LOCATION




## SITE LOCATION

Ordnance Survey map extract  
based upon Landranger map series  
with the permission of the controller of  
Her Majesty's Stationary Office  
Licence No. 100060010  
Crown copyright.

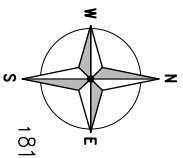

## SITE LOCATION

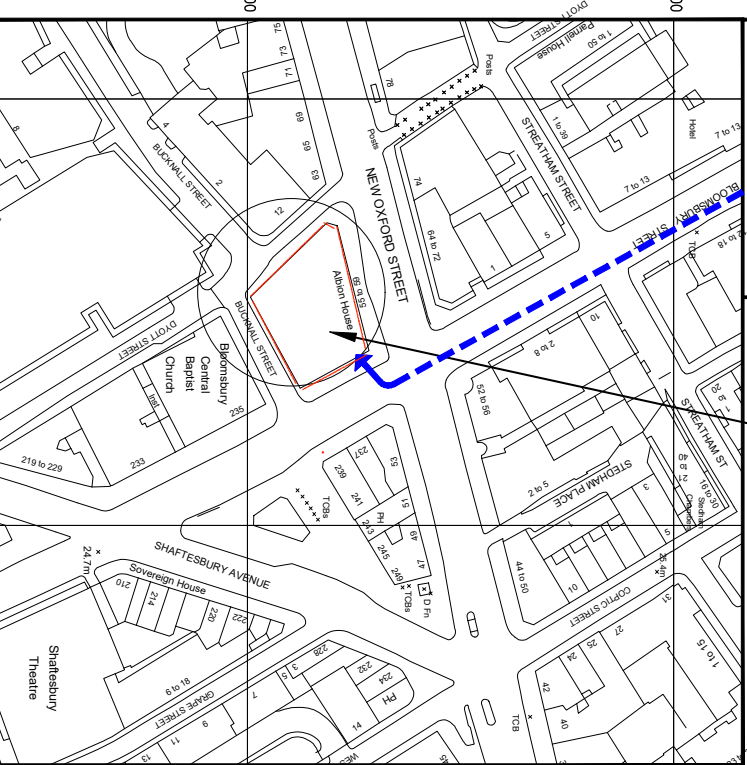


## DETAILED SITE LOCATION

Based upon Ordnance Survey map extract  
with the permission of the Controller of  
Her Majesty's Stationary Office.  
Crown copyright.  
Licence No. 100060010



## SITE PHOTOGRAPH

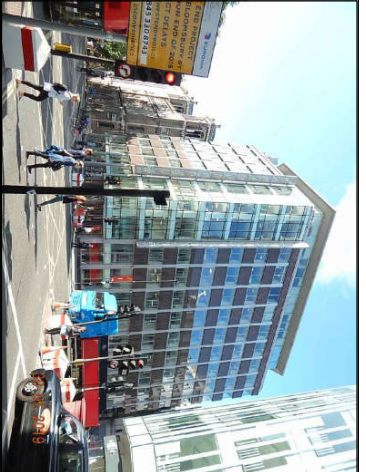

The drawings comply with TEF & Vodafone Standard ICNIRP guidelines.

Designed in accordance with CTL document: SDN0008

REV	Issued for Approval	PD	JH	04.07.19
MODIFICATION	BY	CH	DATE	

**CLARKE**  
**telecom**





Unit E, Madison Place, Northampton Road,  
Manchester, M40 5AG  
Fax: 0161 795 4500  
Web: www.clarke-telecom.com

**vodafone**

CORNERSTONE - NON BEACON

Cell Name	ALBION HOUSE	Opt.
Cell ID No	VF	TEF
242202	15321	N/A
Site Address / Contact Details	ALBION HOUSE 55-59 NEW OXFORD STREET LONDON WC1A 1BS	

Drawing Title:	SIGHT LINE DRAWING
Purpose of Issue:	PLANNING
Drawing Number:	110
Surveyed By:	DW
Drawn:	PD
Date:	03.07.19
Checked:	JH
Date:	03.07.19
Issue:	C

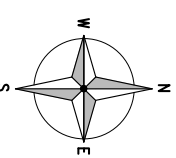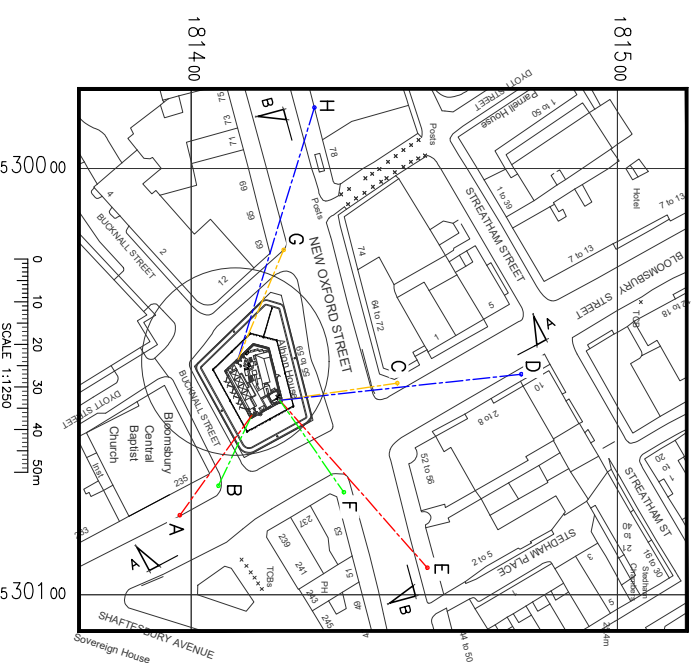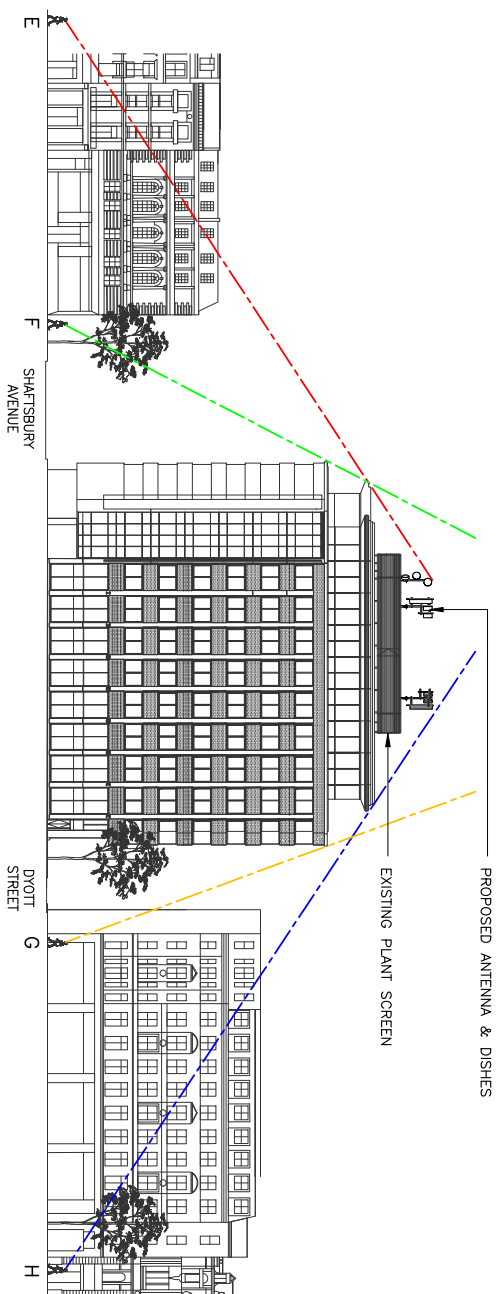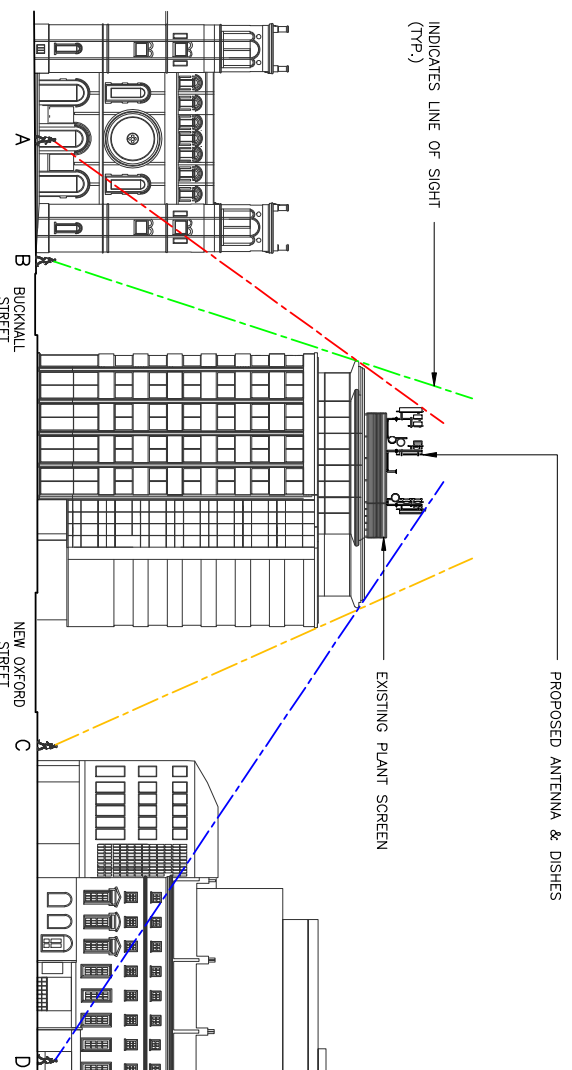


N.G.R	E: 530052	N: 181421
-------	-----------	-----------

NOTES:

**CLARKE**  
  
**telecom**

Unit E, Madison Place, Northampton Road,  
Maidenhead, MK45 5AG  
Tel: 01628 555 500  
Fax: 01628 755 500  
Web: [www.clarke-telecom.com](http://www.clarke-telecom.com)

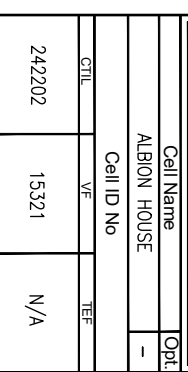



Drawing Title: **EXISTING SITE PLAN**

Survayed By: DW		Original Sheet Size: A3		Pack Issue:
Drawn: PD	Date: 21.06.19	Checked: DW	Date: 21.06.19	C



EXISTING SITE PLAN  
(1:125)



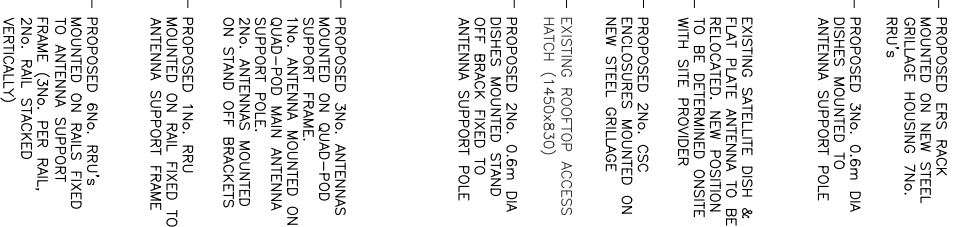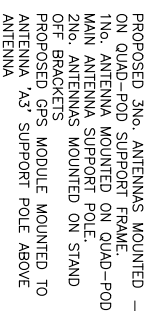

N.G.R	E: 530052	N: 181421
-------	-----------	-----------

**FURTHER INVESTIGATION REQUIRED ONSITE TO DETERMINE:**

- 1) THE PROPOSED ROUTE OF ELECTRICAL SUBMAIN & COMMS CABLES TO ROOFTOP.
- 2) FINAL POSITIONS OF EXISTING SITE PROVIDER EQUIPMENT TO BE RELOCATED, (AIR CONDITIONING CONDENSER UNITS, SATELLITE DISH & FLAT PANEL ANTENNA).
- 3) THE EXTENT & MAKE UP OF THE EXISTING ROOF STRUCTURE & ROOF FINISHES.
- 4) PROPOSED LOCATION OF CRANE SET DOWN SPACE AT GROUND LEVEL.

**CLARKE**  
**telecom**

Unit 1, Mallison Place, Worthington Road,  
Manchester, M40 5AG  
Tel: 0161 785 5500  
Fax: 0161 785 5501  
Web: [www.clarke-telecom.com](http://www.clarke-telecom.com)

Cell Name	Opt.
ALBION HOUSE	-

**Site Address / Contact Details**

ALBION HOUSE  
55-59 NEW OXFORD STREET  
LONDON  
WC1A 1BS

Drawing Title: <b>PROPOSED SITE PLAN</b>			
Purpose of Issue: <b>PLANNING</b>		DWG Rev.	
Drawing Number: <b>201</b>		<b>A</b>	
Surveyed By: <b>DW</b>		Original Sheet Size: <b>A3</b>	
Date: <b>21.06.19</b>	Checked: <b>DW</b>	Date: <b>21.06.19</b>	
PD		C	

N.G.R	E: 530052	N: 181421
-------	-----------	-----------

NOTES:

**CLARKE**  
**telecom**

Unit E, Madison Place, Northampton Road,  
Northampton NN1 6JF  
Tel: 0161 355 5000  
Fax: 0161 355 5011  
Web: [www.clarke-telecom.com](http://www.clarke-telecom.com)

Cell Name		Opt.	
ALBION HOUSE		-	
Cell ID No			
CRTL		VF	TEF
242202	15321	N/A	

Drawing Title:  
**EXISTING NORTH EAST ELEVATION**

Rev:	
Drawing Number:	

Surveyed By:	Original Sheet Size:	Pack
--------------	----------------------	------

PD	21.06.19	DW	21.06.19	C
----	----------	----	----------	---

N.G.R	E: 530052	N: 181421
-------	-----------	-----------

NOTES:

A	Issued for Approval		PD	LME	21.06.19	
REV	MODIFICATION		BY	CH	DATE	



vodafone

## CORNERSTONE - NON BEACON

	Cell Name		Opt.
	ALBION HOUSE		-
	Cell ID No		
	CTIL	VF	TEF
242202	15321		N/A

Site Address / Contact Details

ALBION HOUSE  
55-59 NEW OXFORD STREET  
LONDON  
WC1A 1BS

Drawing Title:

PROPOSED NORTH EAST ELEVATION

Purpose of issue:
-------------------

## PLANNING


301


Surveyed By:	Original Sheet Size:	Pack
--------------	----------------------	------

DW	A3	Issue:
----	----	--------

Drawn:	Date:	Checked:	Date:	C
PD	21.06.19	DW	21.06.19	C

**The drawings comply with TEF & Vodafone Standard ICNIRP guidelines.**


Designed in accordance with CTL document: SDN0008

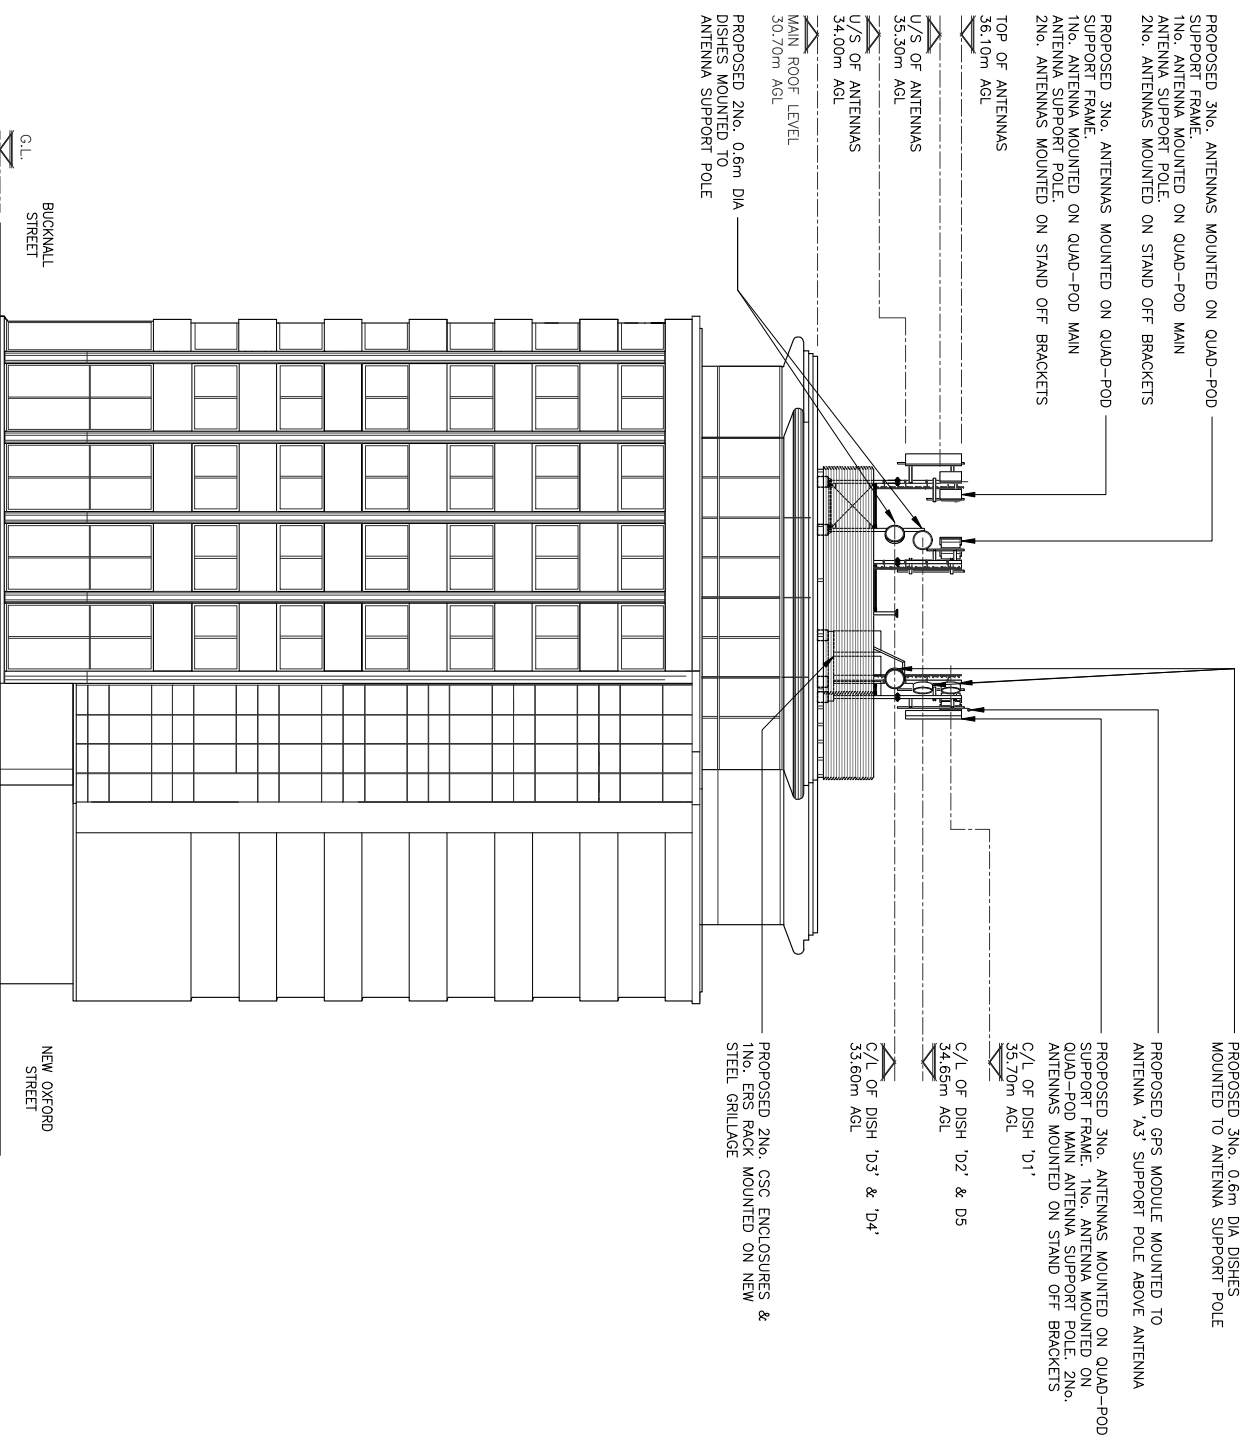

PROPOSED NORTH EAST ELEVATION

(1:200)

NOTES:

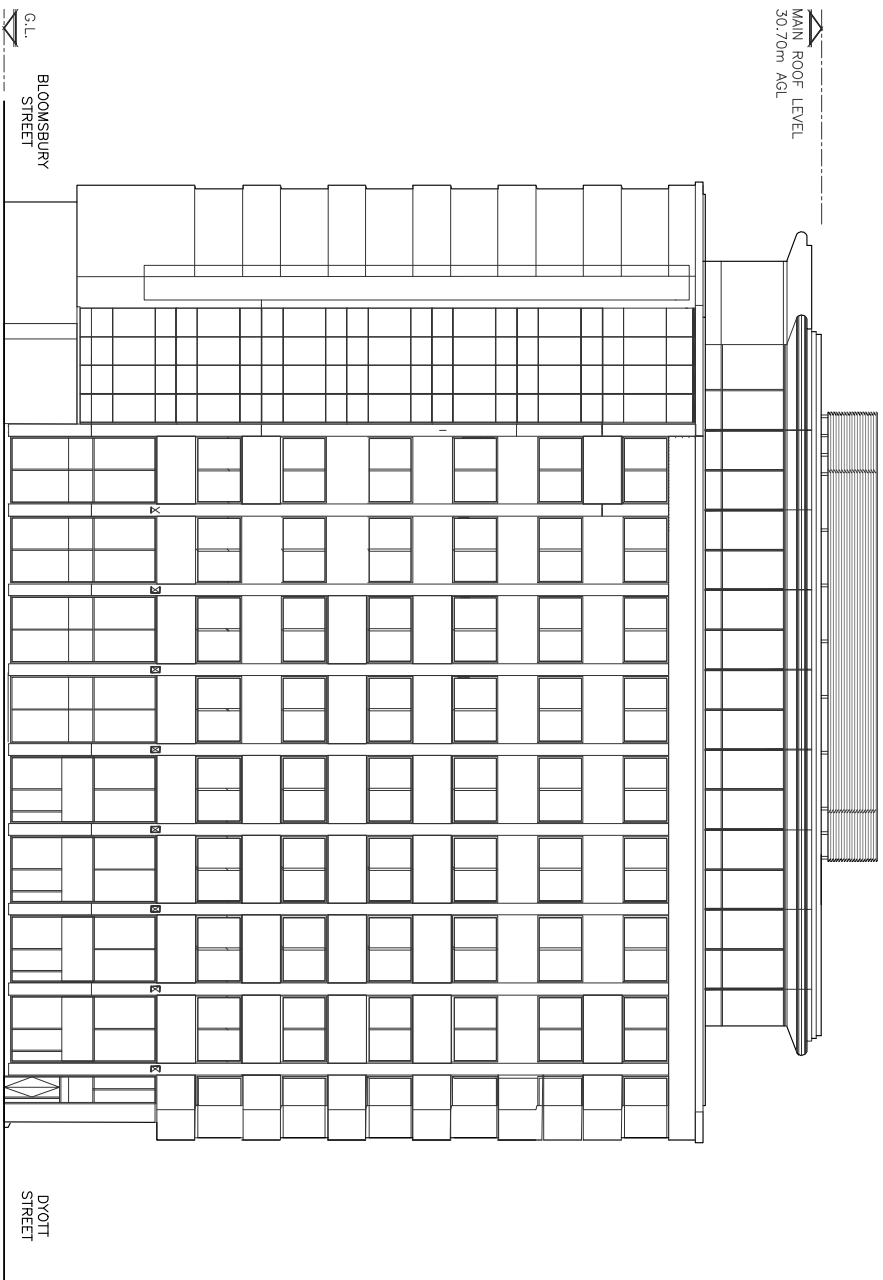

EXISTING NORTH WEST ELEVATION  
(1:200)

The drawings comply with TEF & Vodafone Standard ICNIRP guidelines.  
Designed in accordance with CTIL document: SDN0008

--	--	

NOTES:

PROPOSED 3No. ANTENNAS MOUNTED ON QUAD-POD  
SUPPORT FRAME. 1No. ANTENNA MOUNTED ON  
QUAD-POD MAIN ANTENNA SUPPORT POLE  
2No. ANTENNAS MOUNTED ON STAND OFF BRACKETS  
PROPOSED GPS MODULE MOUNTED TO ANTENNA A3  
SUPPORT POLE ABOVE ANTENNA

PROPOSED 2No. CSC ENCLOSURES &  
1No. ERS RACK MOUNTED ON NEW  
STEEL GRILLAGE

PROPOSED 3No. 0.6m DIA DISHES  
MOUNTED TO ANTENNA SUPPORT POLE

TOP OF ANTENNAS  
36.10m AGL

U/S OF ANTENNAS  
35.30m AGL

U/S OF ANTENNAS  
34.00m AGL


MAIN ROOF LEVEL  
30.70m AGL

PROPOSED 3No. ANTENNAS MOUNTED ON QUAD-POD  
SUPPORT FRAME. 1No. ANTENNA MOUNTED ON  
QUAD-POD MAIN ANTENNA SUPPORT POLE. 2No.  
ANTENNAS MOUNTED ON STAND OFF BRACKETS

C/L OF DISH 'D1'  
35.70m AGL

C/L OF DISH 'D2' & D5  
34.65m AGL

C/L OF DISH 'D3' & 'D4'  
33.60m AGL

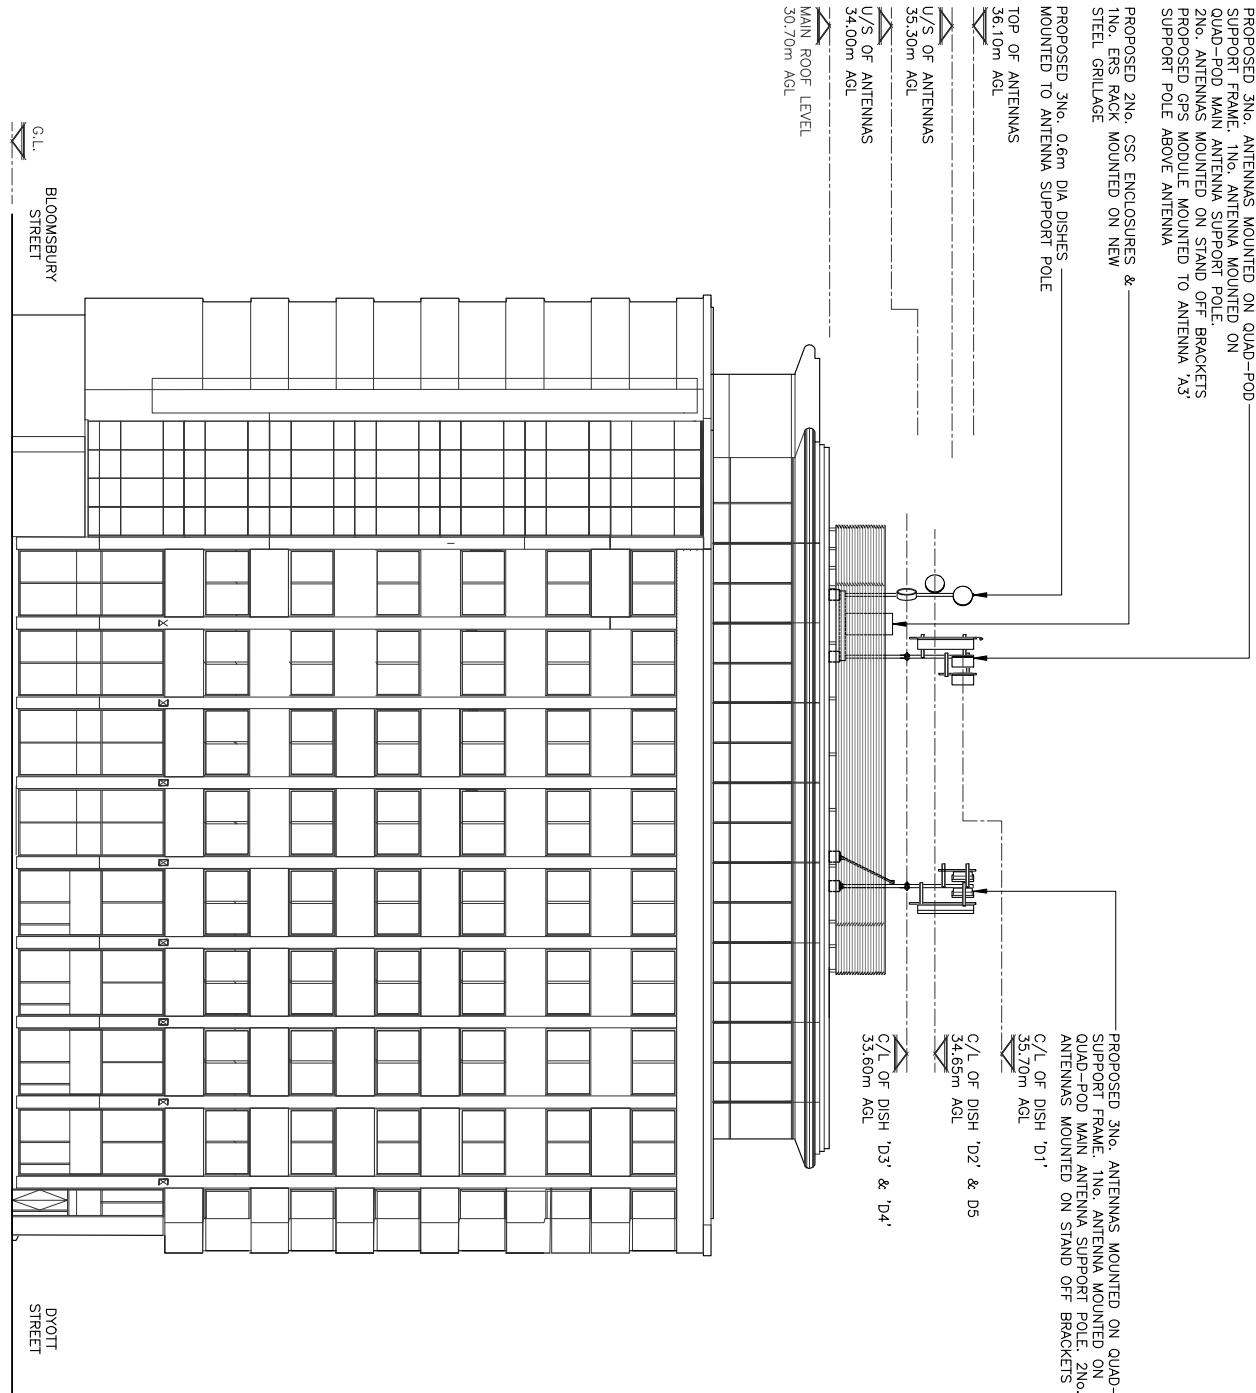

G.L.  
BLOOMSBURY  
STREET

DYOTT  
STREET

# PROPOSED NORTH WEST ELEVATION

(1:200)

The drawings comply with TEF & Vodafone Standard ICNIRP guidelines.  
Designed in accordance with CTIL document: SDN0008

--	--	

Issued for Approval

A

24.02.20

MODIFICATION

BY CH


DATE



ALL DIMENSIONS ARE IN mm UNLESS NOTED OTHERWISE

N.G.R E: 530052 N: 181421

NOTES:

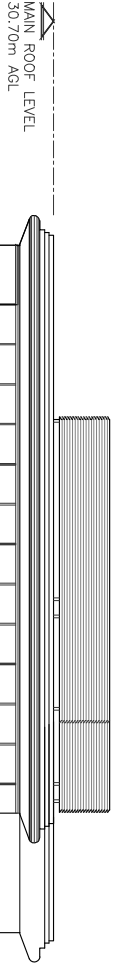

MAIN ROOF LEVEL  
30.70m AGL



G.L. NEW OXFORD STREET

BUCKHALL STREET

EXISTING SOUTH WEST ELEVATION  
(1:200)

The drawings comply with TEF & Vodafone Standard ICNIRP guidelines.

Designed in accordance with CTIL document: SDN0008

REV	Issued for Approval	BY	CH	DATE
A				
MODIFICATION				

CLARKE  
telecom

Unit E, Madison Place, Northampton Road,  
Manchester, M40 5AG  
Tel: 0161 785 4500  
Web: www.clarke-telecom.com


**vodafone**

CORNERSTONE - NON BEACON

Cell Name	ALBION HOUSE	Opt
Cell ID No		-
CTIL	VF	TEF
242202	15321	N/A
Site Address / Contact Details		
ALBION HOUSE 55-59 NEW OXFORD STREET LONDON WC1A 1BS		

Drawing Title:	EXISTING SOUTH WEST ELEVATION
Purpose of Issue:	PLANNING
Drawing Number:	304
Surveyed By:	DW
Original Sheet Size:	A3
Drawn:	PD
Date:	21.06.19
Checked:	DW
Date:	21.06.19
Issue:	C

NOTES:

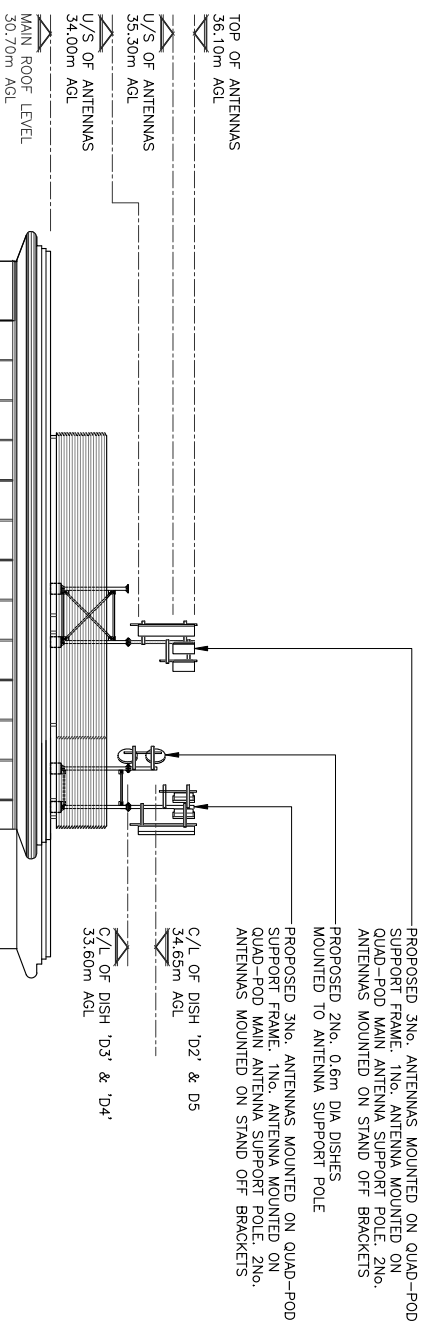

# PROPOSED SOUTH WEST ELEVATION

(1:200)

The drawings comply with TEF & Vodafone Standard ICNIRP guidelines.

Designed in accordance with CTL document: SDN0008

Drawing Title:			
PROPOSED SOUTH WEST ELEVATION			
Purpose of issue:		PLANNING	DWG Rev:
Drawing Number:		305	A
Surveyed By:		DW	Original Sheet Size: A3
Drawn:		21.06.19	Checked: DW
PD		21.06.19	C

Cell Name		Opt
ALBION HOUSE		-
CTL	VF	TEF
242202	15321	N/A
Site Address / Contact Details		
ALBION HOUSE 55-59 NEW OXFORD STREET LONDON WC1A 1BS		

CLARKE telecom	
Unit E, Madison Place, Northampton Road, Manchester, M40 5AG Tel: 0161 795 4500 Fax: 0161 795 4501 Web: www.clarke-telecom.com	
vodafone	
CORNERSTONE - NON BEACON	

Issued for Approval		By	CH	Date
REV	MODIFICATION	BY	CH	DATE
A		GD	DW	24.02.20

N.G.R	E: 530052	N: 181421
-------	-----------	-----------

NOTES:

**CLARKE**  
**telecom**

Unit E, Madison Place Northampton Road,  
Northampton NN1 6JF  
Tel: 0161 355 4500  
Fax: 0161 355 5511

Web: [www.clarke-telecom.com](http://www.clarke-telecom.com)

	Cell Name		Opt.
	ALBION HOUSE		-
	Cell ID No		
CTRL	VF		TEF
242202	15321		N/A

Drawing Title:  
EXISTING SOUTH EAST ELEVATION


Purpose of issue:	Dwg Rev.
<b>PLANNING</b>	

J00		Pack Issue:
Surveyed By: DW	Original Sheet Size: A3	
Drawn:	Date:	
Checked:	Date:	

PD	21.06.19	DW	21.06.19	C
----	----------	----	----------	---

Designed in accordance with CTL document: SDN0008

(1:200)

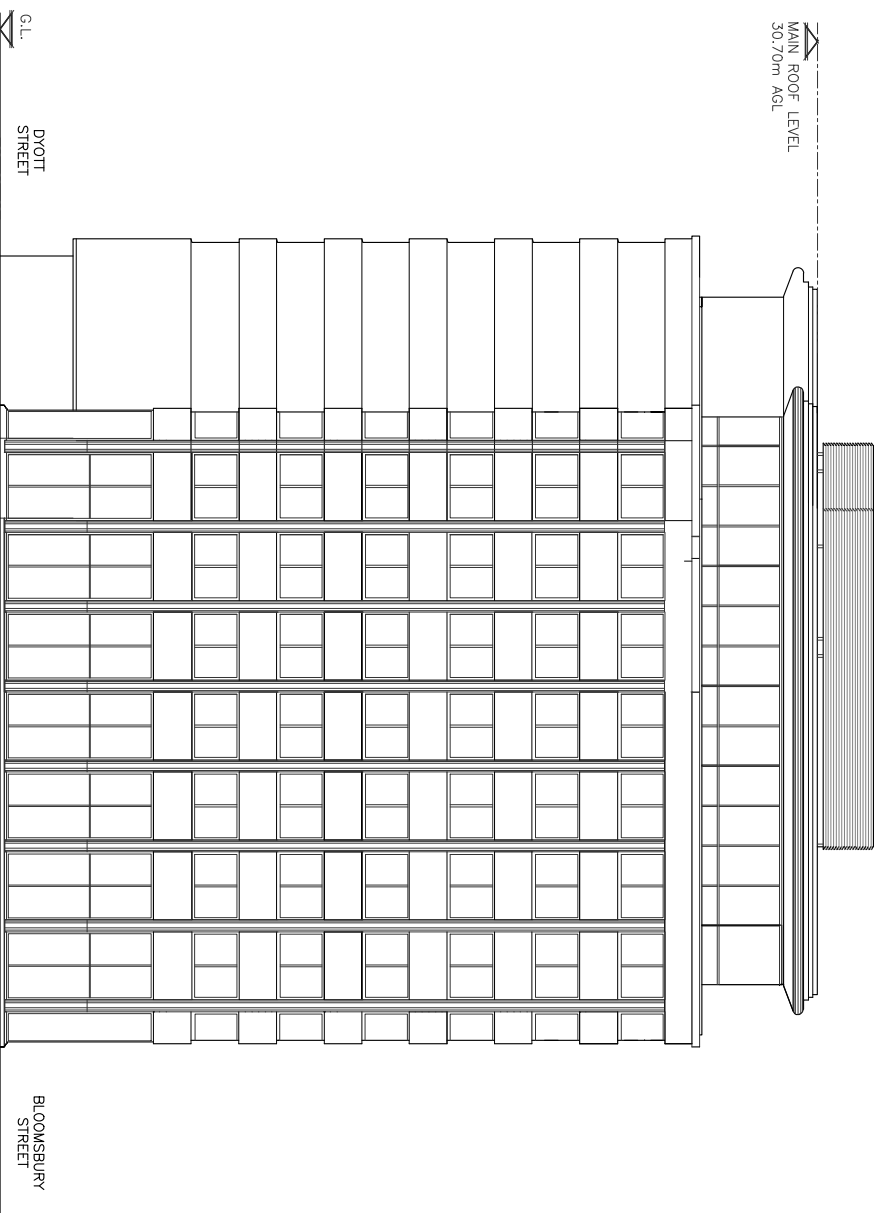

NOTES:

PROPOSED 3No. ANTENNAS MOUNTED ON QUAD-POD  
SUPPORT FRAME. 1No. ANTENNA MOUNTED ON  
QUAD-POD MAIN ANTENNA SUPPORT POLE. 2No.  
ANTENNAS MOUNTED ON STAND OFF BRACKETS

PROPOSED 3No. ANTENNAS MOUNTED ON QUAD-POD  
SUPPORT FRAME. 1No. ANTENNA MOUNTED ON  
QUAD-POD MAIN ANTENNA SUPPORT POLE. 2No.  
ANTENNAS MOUNTED ON STAND OFF BRACKETS

TOP OF ANTENNAS  
36.10m AGL


C/L OF DISH 'D2' & D5  
34.65m AGL

U/S OF ANTENNAS  
35.30m AGL

C/L OF DISH 'D3' & 'D4'  
33.60m AGL

U/S OF ANTENNAS  
34.00m AGL

MAIN ROOF LEVEL  
30.70m AGL

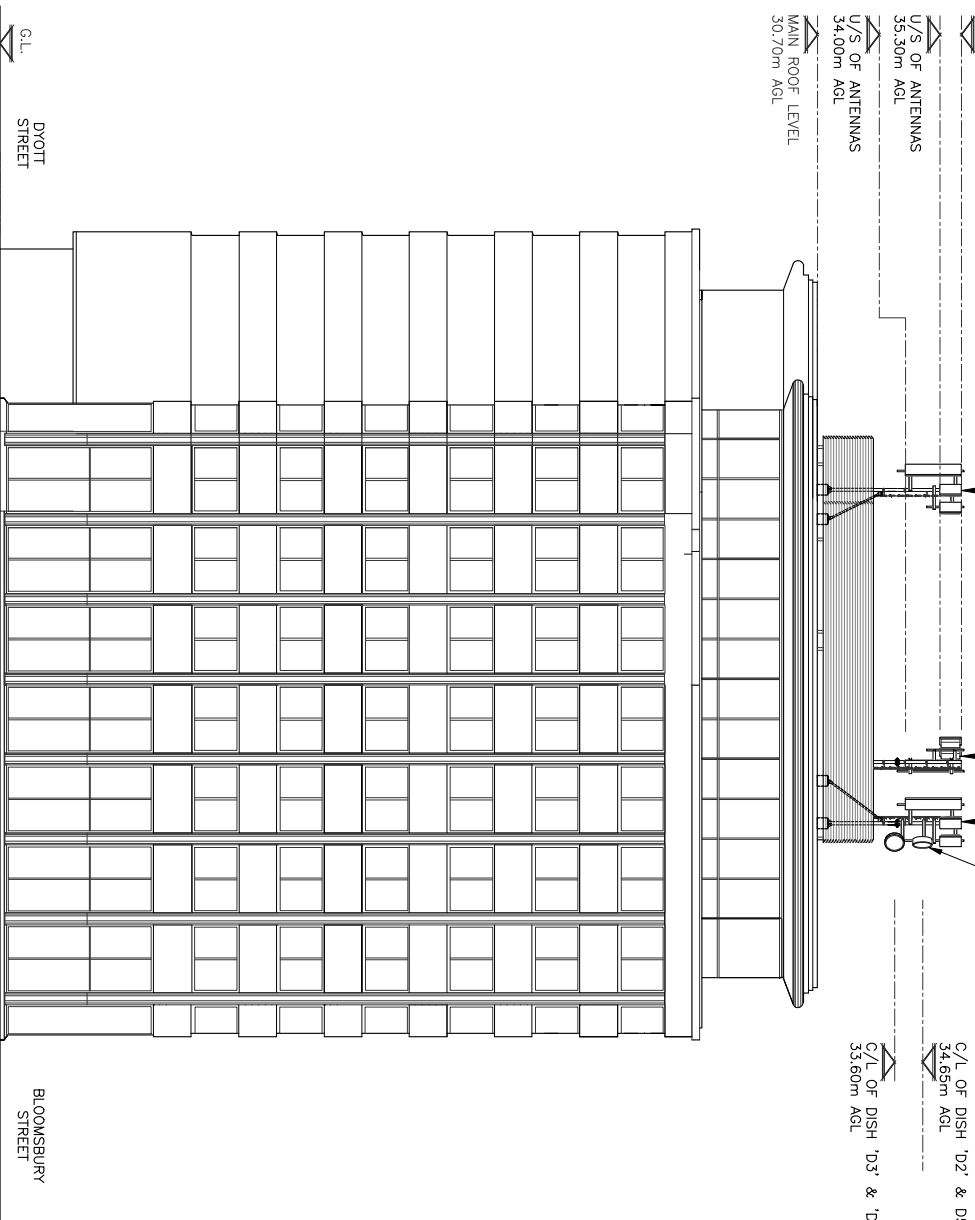

## PROPOSED SOUTH EAST ELEVATION

(1:200)

The drawings comply with TEF & Vodafone Standard ICNIRP guidelines.

Designed in accordance with CTIL document: SDN0008

CORNERSTONE - NON BEACON



**CLARKE**  
**telecom**

Unit E, Madison Place, Northampton Road,  
Manchester, M40 5AG  
Tel: 0161 795 4500  
Fax: 0161 795 4501  
Web: www.clarke-telecom.com

REV	MODIFICATION	BY	CH	DATE
A	Issued for Approval	GD	DW	24.02.20

Cell Name

ALBION HOUSE

Cell ID No

VF

CTIL

242202

15321

N/A

Site Address / Contact Details

ALBION HOUSE  
55-59 NEW OXFORD STREET  
LONDON  
WC1A 1BS

Drawing Title:

PROPOSED SOUTH EAST ELEVATION

Purpose of Issue:

PLANNING

Drawing Number:

307

Surveyed By:

DW

Drawn:

PD

Date:

21.06.19

Checked:

DW

Date:

21.06.19

Issue:

C