



EXISTING 1:100

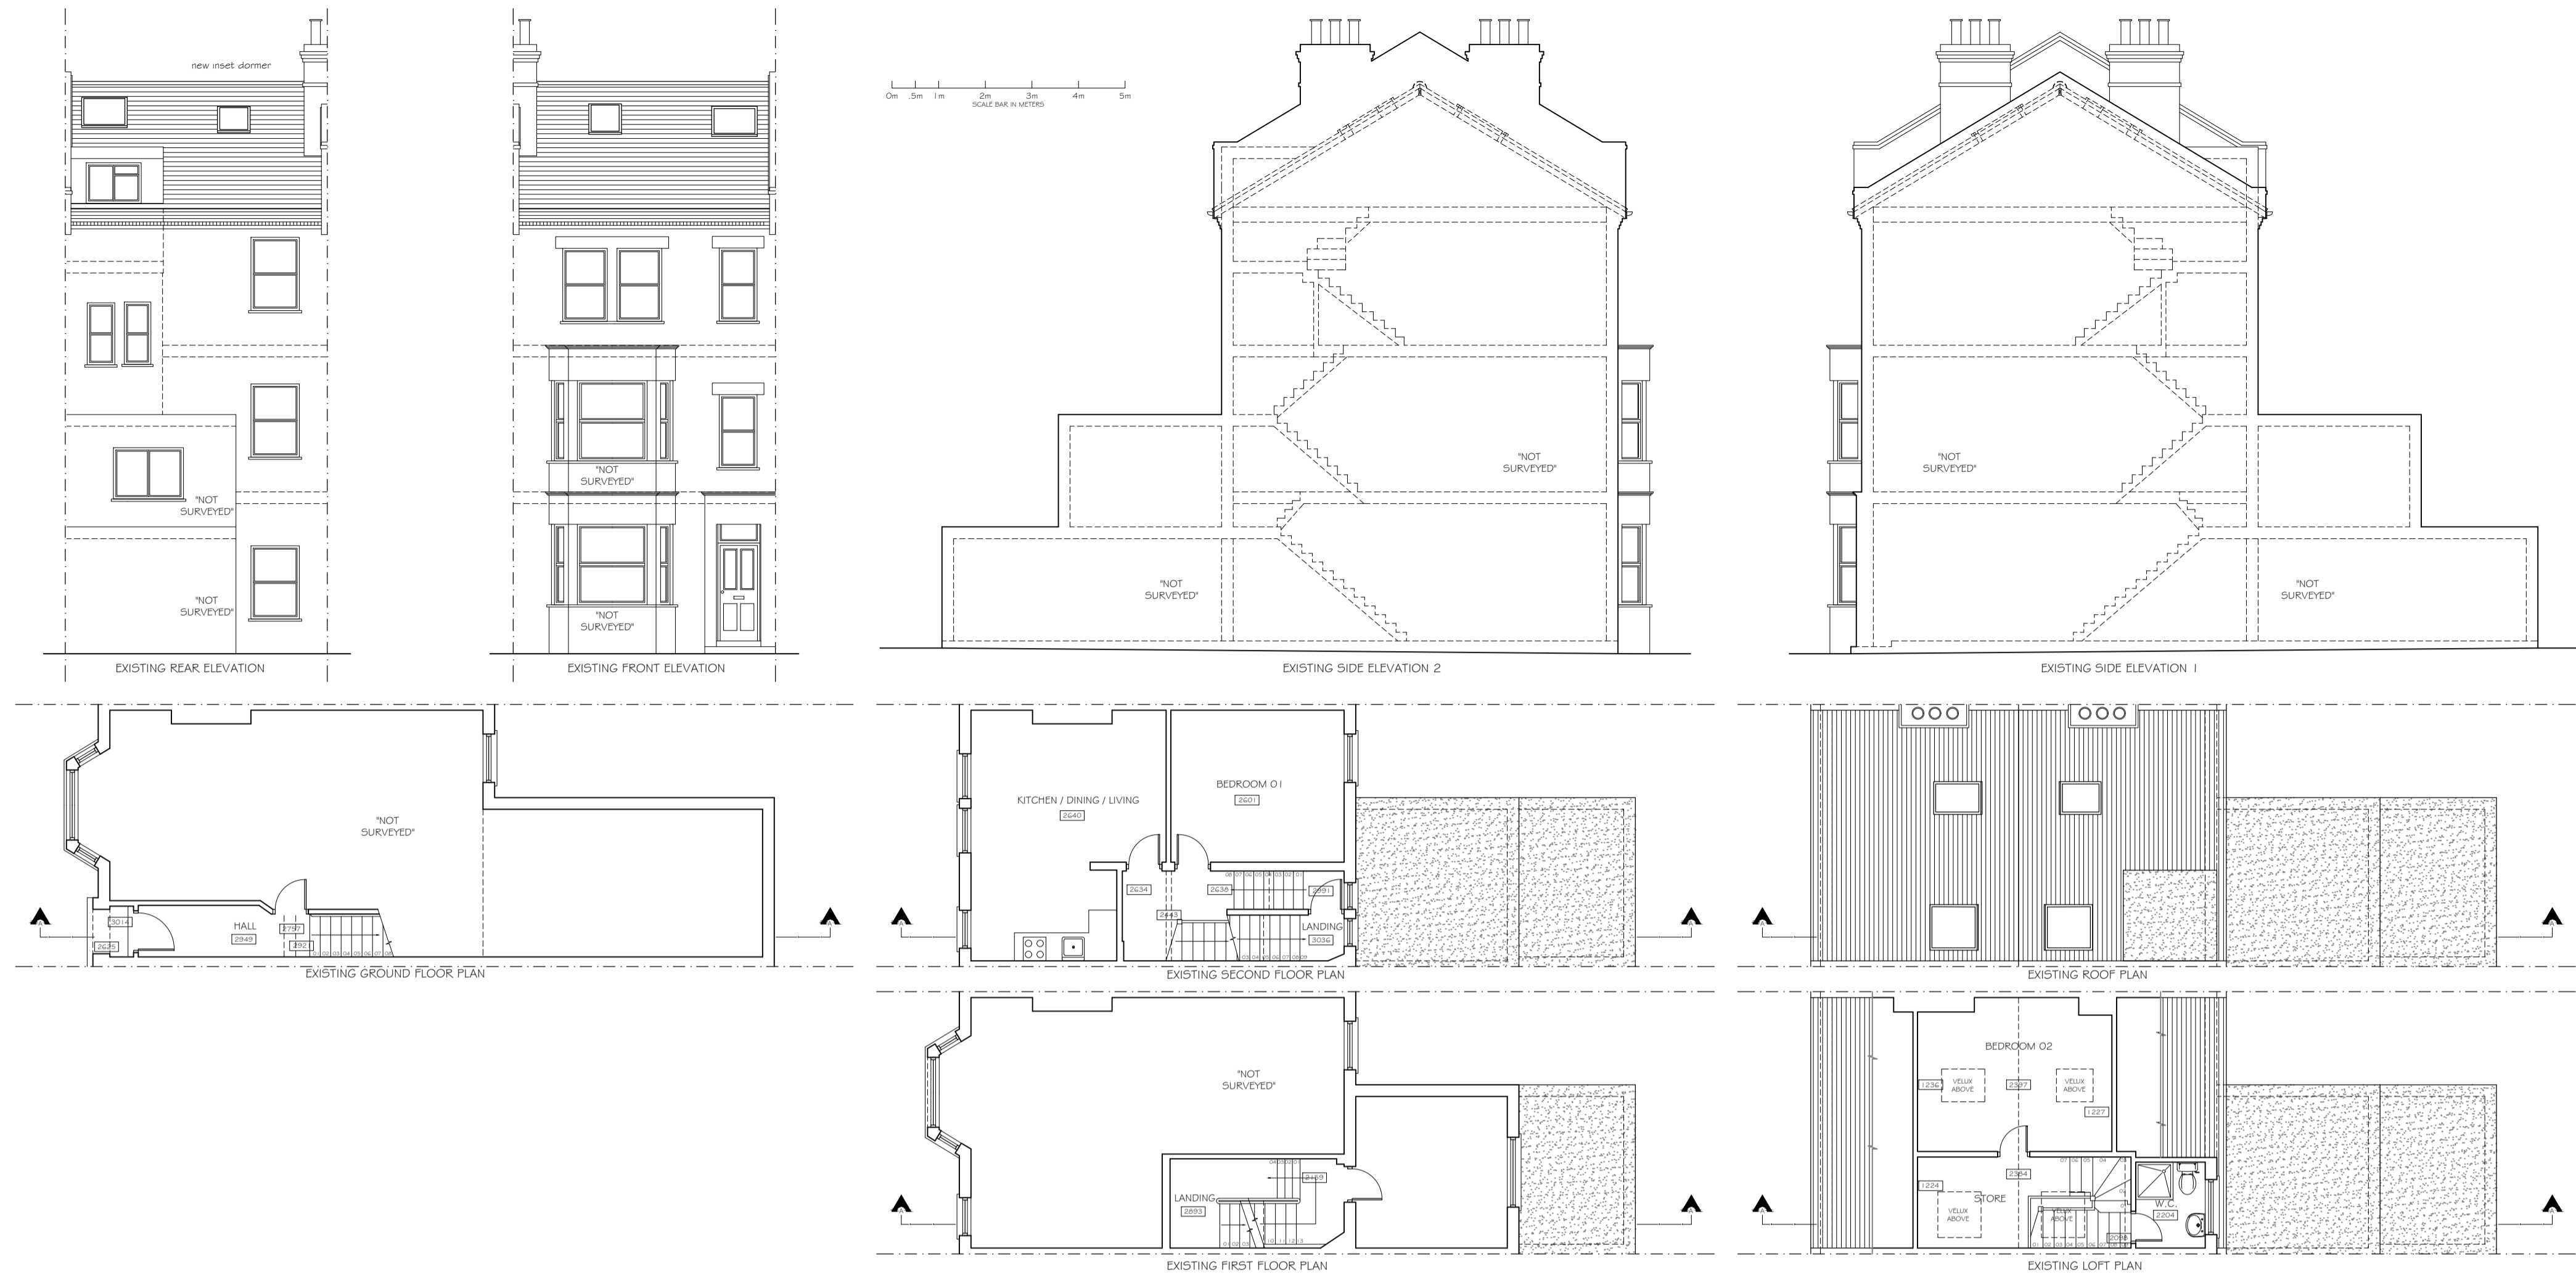

Copyright © Studio 136 Architects Ltd
 This drawing which is the property of Studio 136 Architects Ltd is the subject of Intellectual Property Rights including copyright and design right and shall not be reproduced, copied, loaned or submitted to any other party without the written consent of Studio 136 Architects Ltd.

This drawing is not to be scaled. Only figured dimensions to be taken. Any discrepancies to be reported to the Studio 136 Architects prior to setting out or ordering of any materials

PROPOSED 1:100

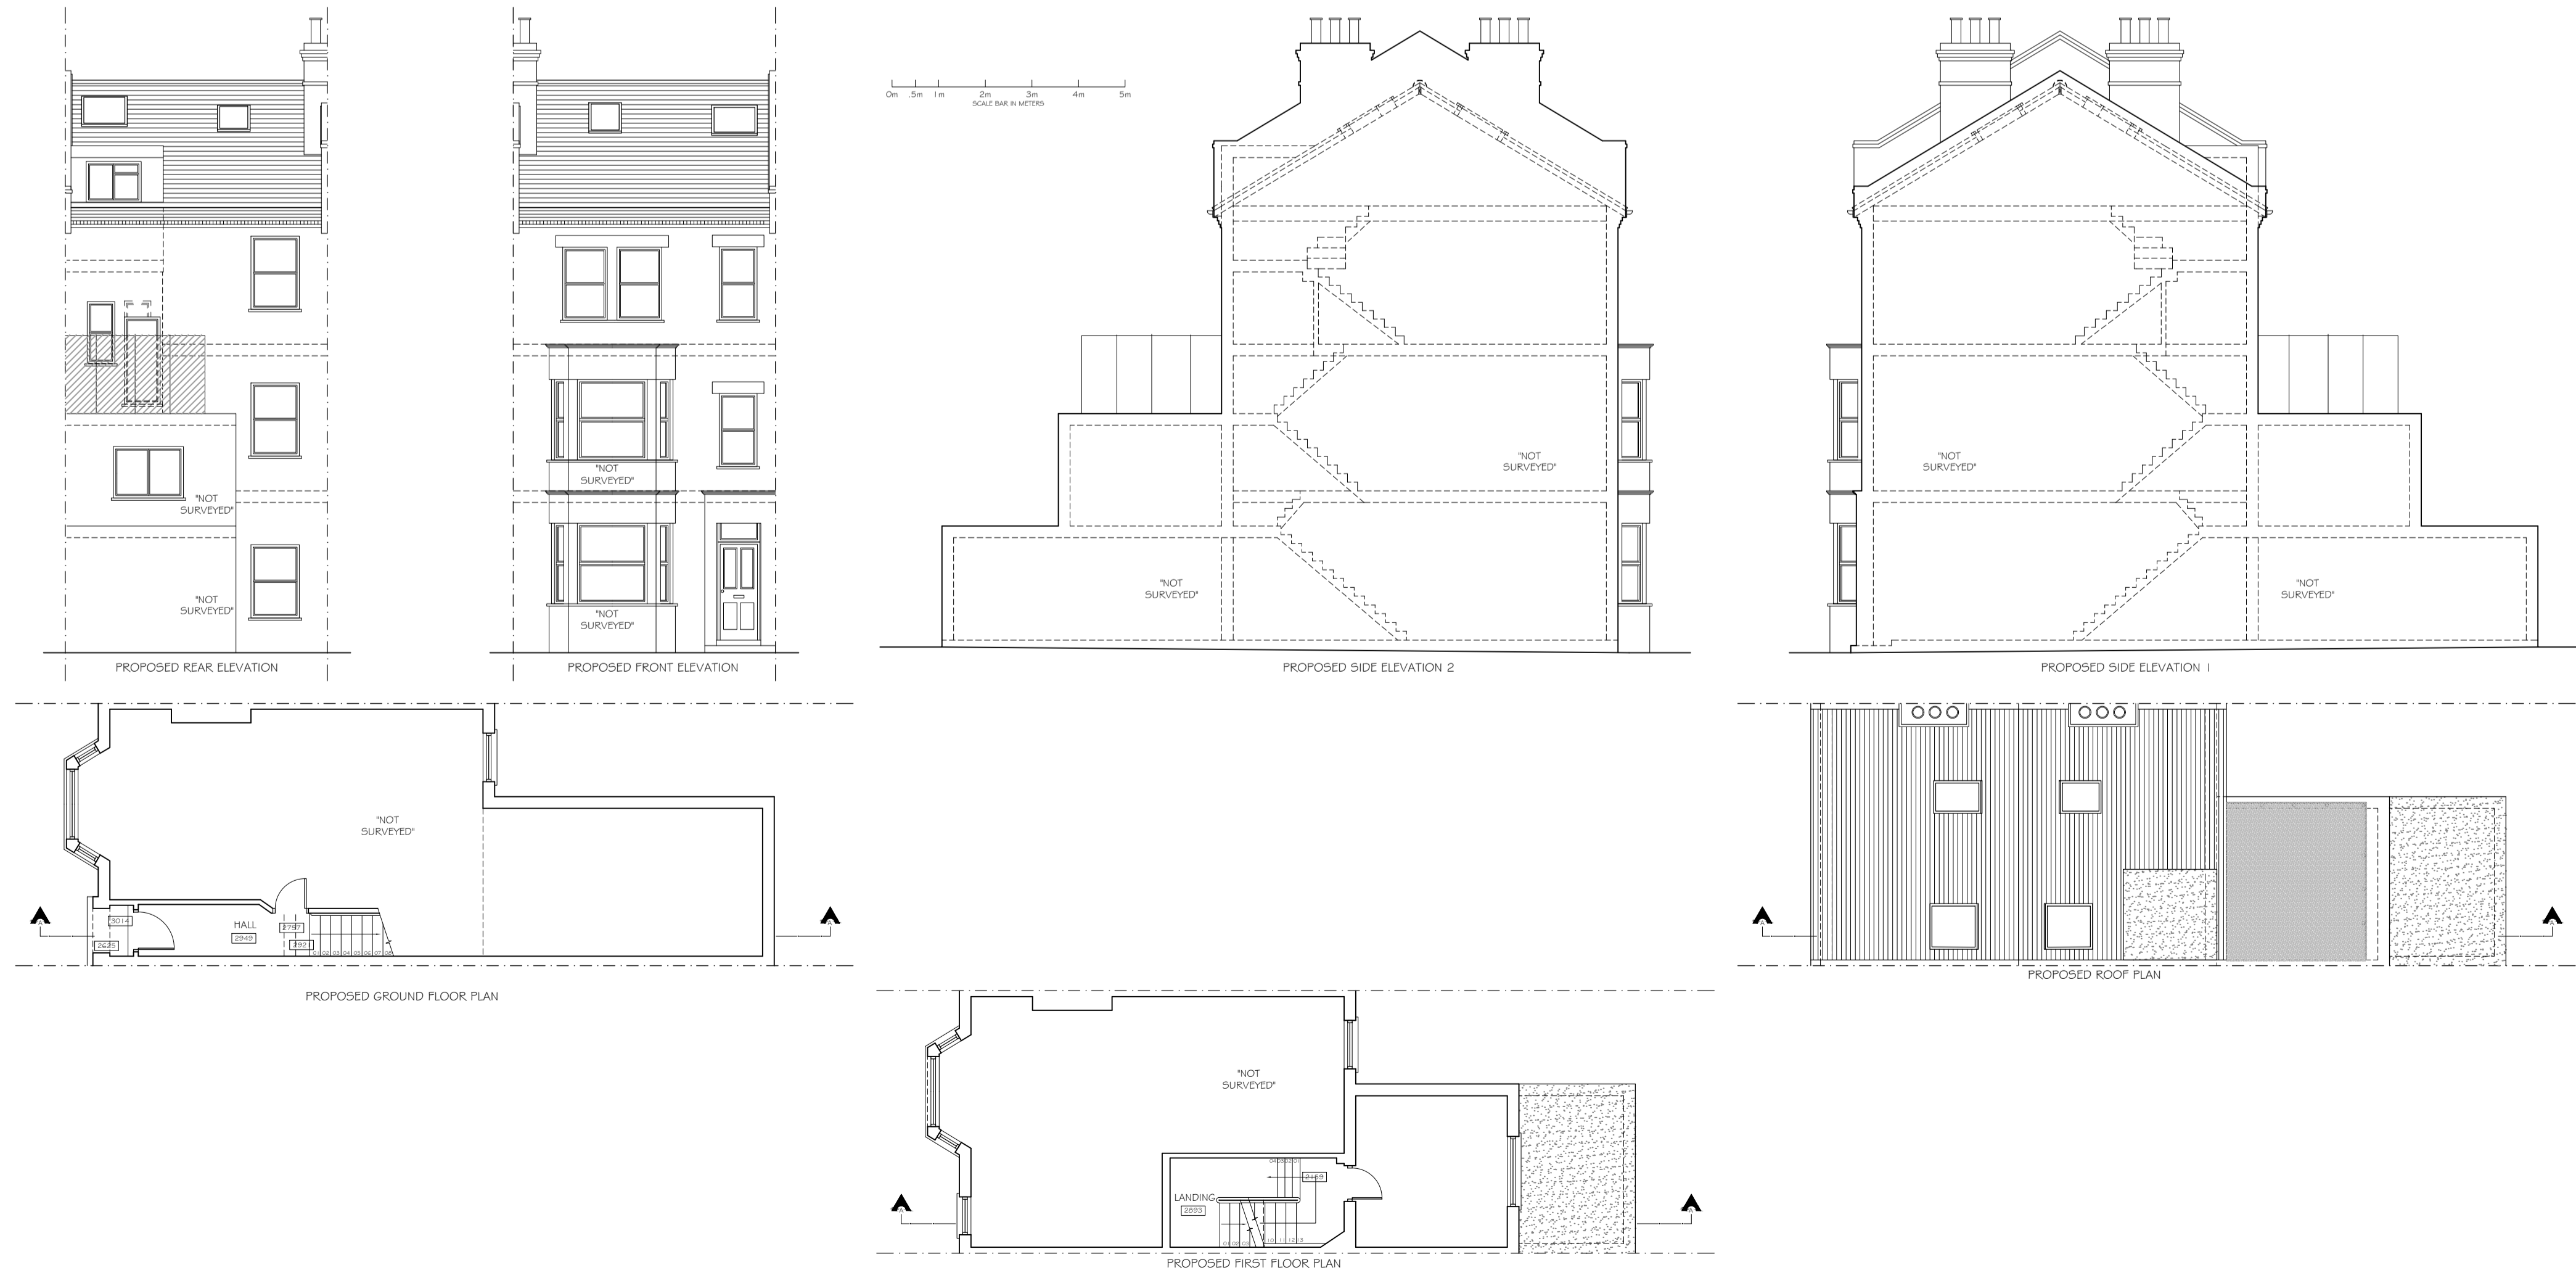

Project
 ROOF TERRACE AT
 20 DYNHAM ROAD
 #####
 NW6 2NS

Client
 MR. VIGNEAU
 20 DYNHAM ROAD
 #####
 NW6 2NS

Drawing Title
 EXISTING & PROPOSED PLANS
 ELEVATIONS

| Scale | Drawn | Checked | Authorised |
|------------|------------|---------|------------|
| 1:100 @ A1 | SDS | -- | -- |
| | MARCH 2020 | -- | -- |

| Drawing Number | Rev |
|-------------------|-----|
| ST_M20_20 DYN_001 | B |