


Copyright Reserved 2013  
 CLEMENT WINDOWS LTD  
 This product is protected by the provisions of the Copyright, Design & Patents Act 1988  
 This drawing is the property of Clement Windows Ltd.  
 It is forbidden to copy, reproduce or use these details in any way (including transfer to another party) without the express authority/permission of Clement Windows Ltd in writing.

- NOTES**
- DO NOT SCALE
  - PLEASE NOTE THAT ALL PRODUCT ARE SUBJECT TO MANUFACTURING TOLERANCE OF +0mm / -2mm

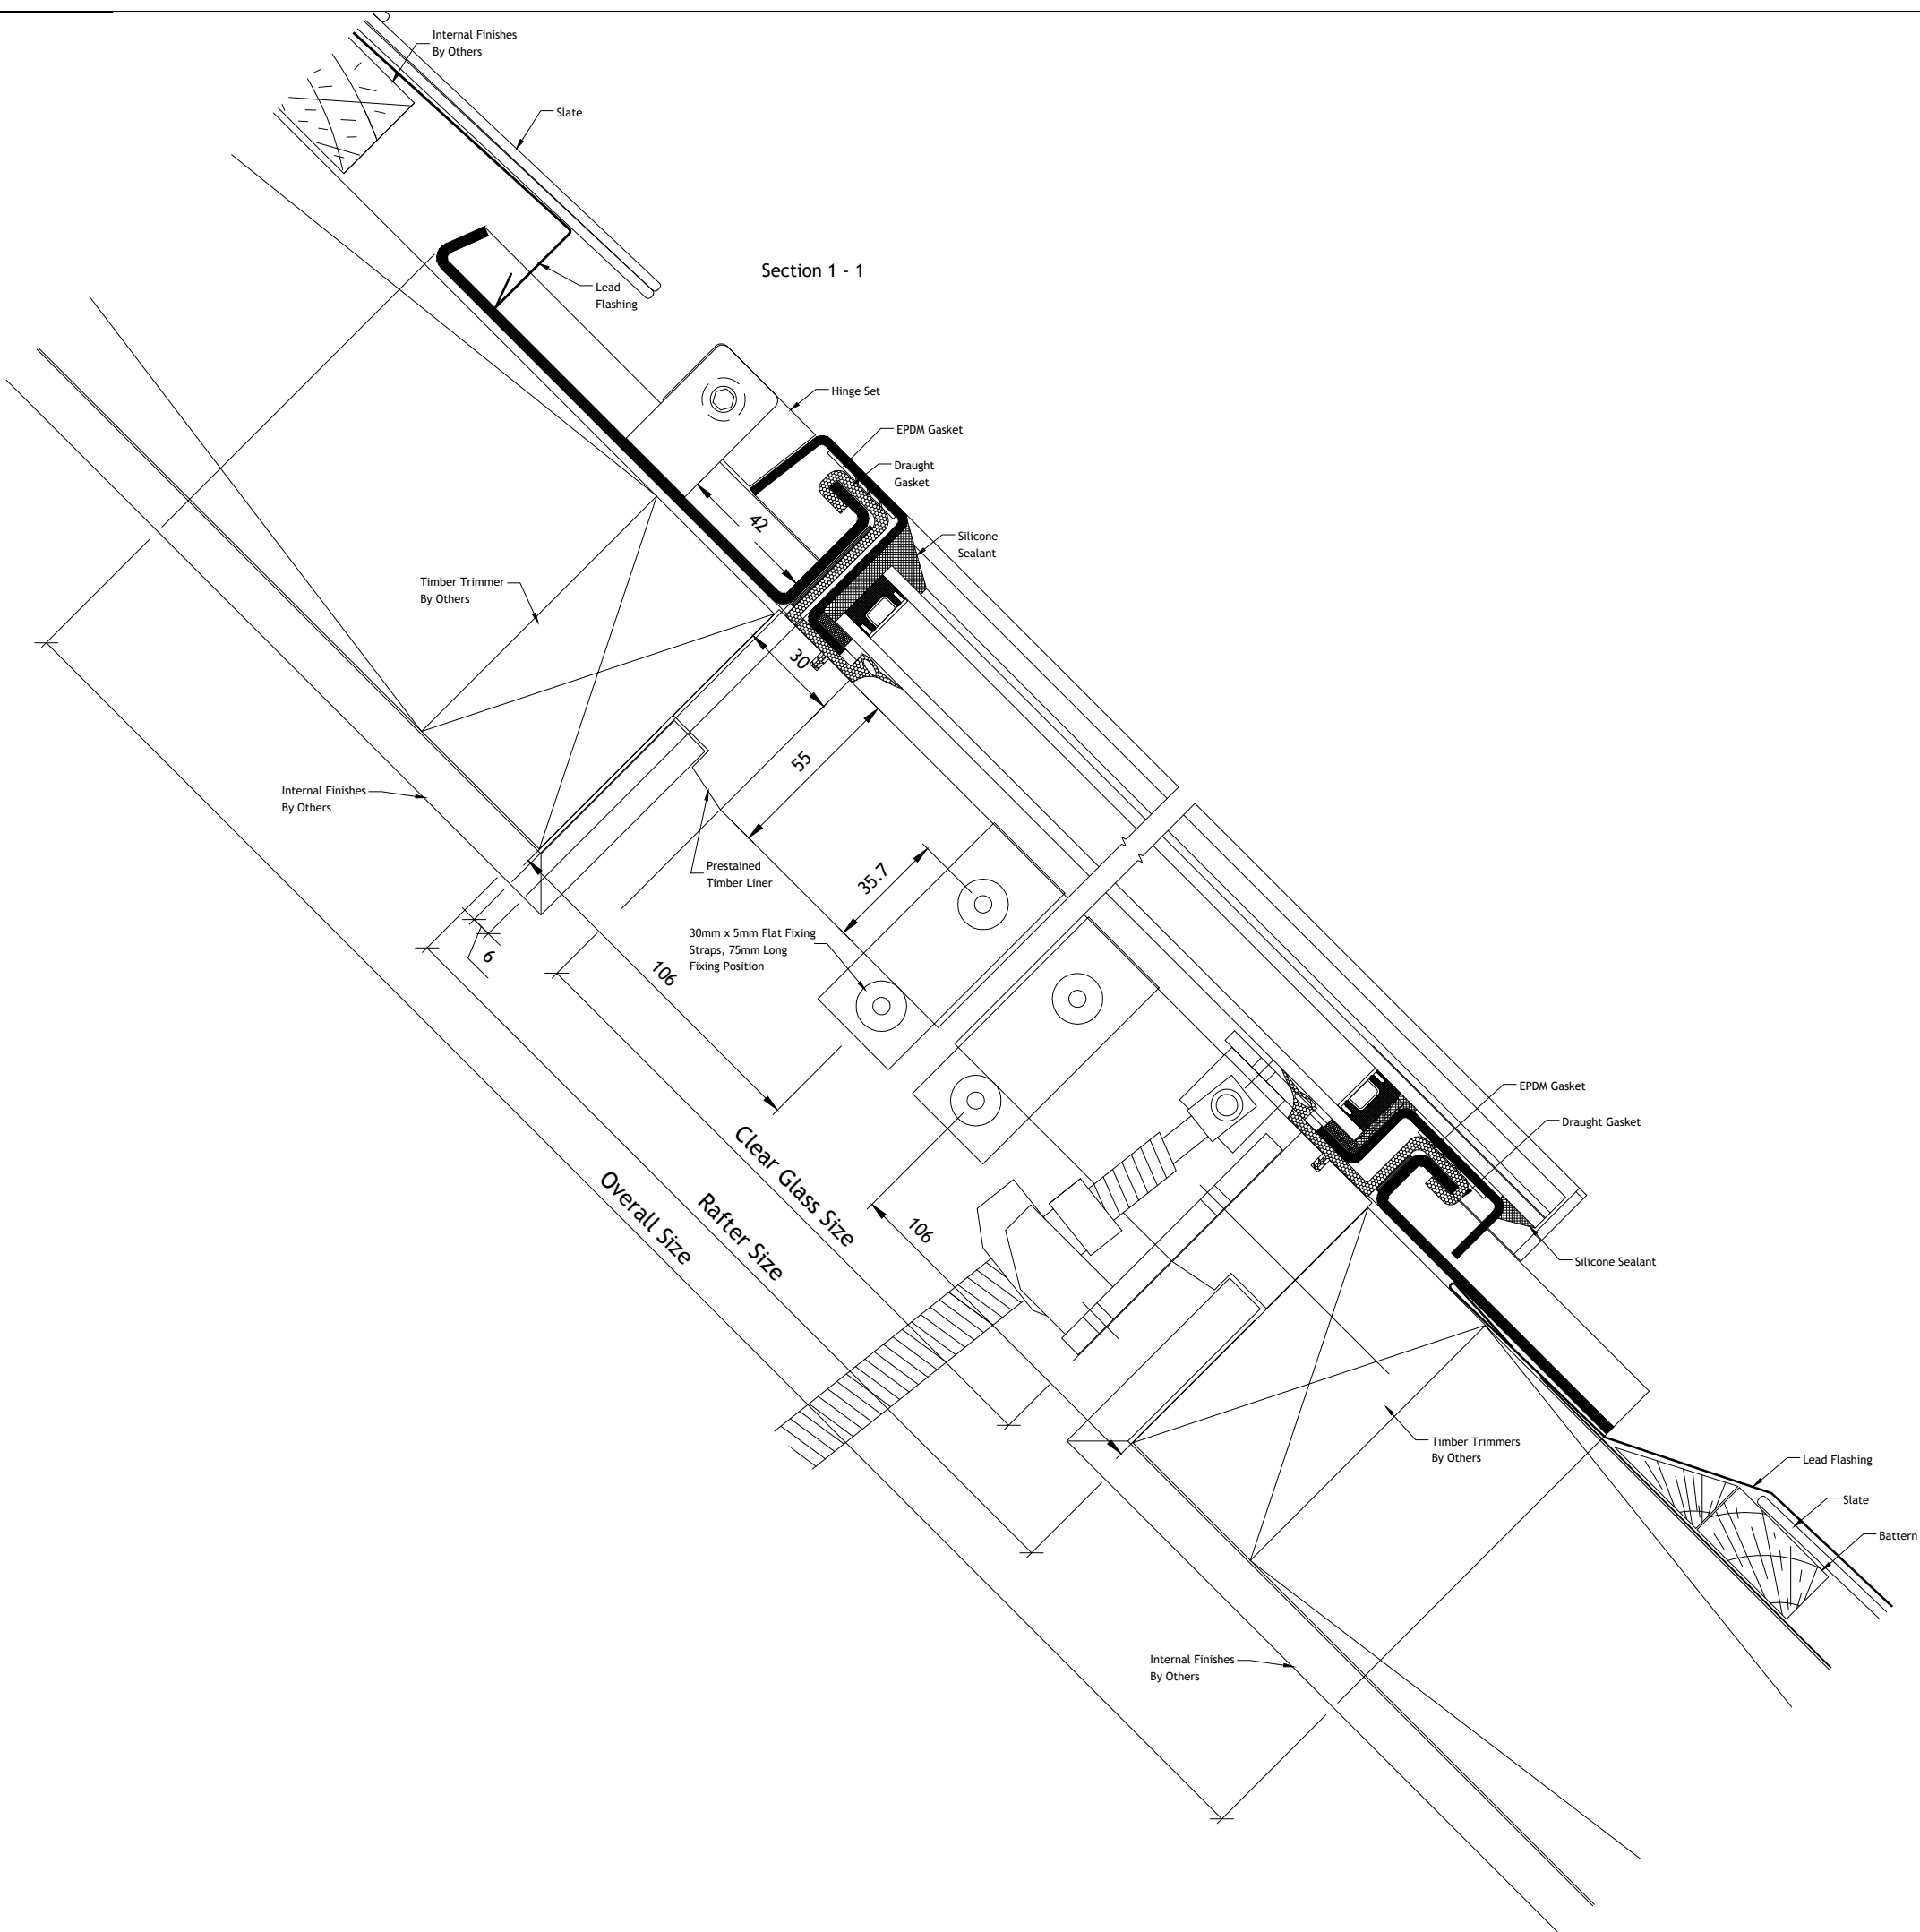

DATE	REV	INT	COMMENTS
08/09/14	G	KR	General Update Type References Amended, Glass Specification Updated
01/05/11	F	EB	General Revisions And Corrections
06/10/09	E	-	General Revisions And Corrections
01/10/09	D	-	General Revisions And Corrections
08/08/06	C	-	General Revisions And Corrections
28/06/06	B	-	General Revisions And Corrections
25/04/06	A	-	General Revisions To Details

DATE	REV	INT	COMMENTS
<b>REVISIONS</b>			

***For Information***

**Drawing Title**  
 CLEMENT CONSERVATION ROOFLIGHT  
 SLATE APPLICATION  
 VERTICAL SECTION  
 SHEET 2 OF 2

**Project/Site**

**Contractor/Client**  
 ROOFLIGHT DEPARTMENT

**Architect**

**Scale @ A1:** 1:1 & 1:10      **Drawn By:** KR  
**Date:** 04/06      **Checked by:** -

**CLEMENT**

Clement House  
 Haslemere  
 Surrey, GU27 1HR  
 Tel: 01428 643393  
 Fax: 01428 644436  
 E-mail: info@clementwg.co.uk

Drawing No.	Revision
D-CRPM-02	G