


Planning

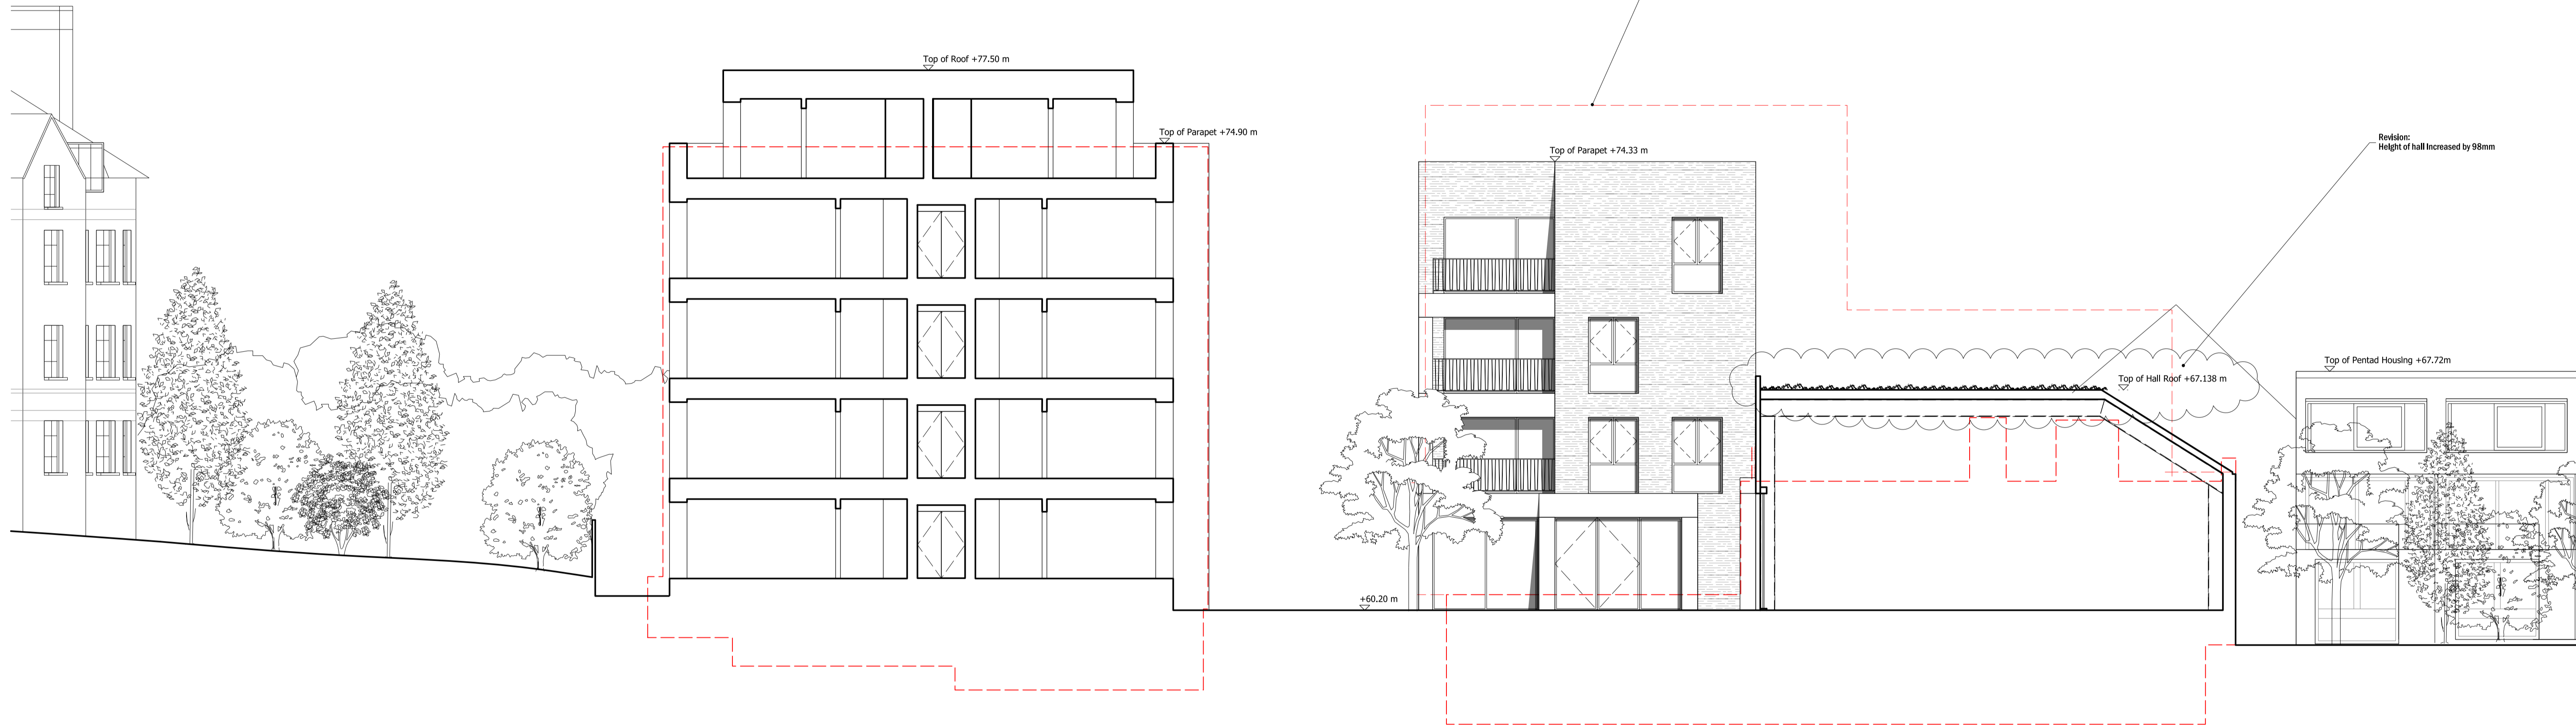

Croftdown Road Mansion Blocks & Shared Gardens

A Residential Block

D Residential Block

Main Hall

Winscombe Street Terraces & Shared Gardens

01 Section AA As Proposed

Revised parapet height	31.03.20	AB	Q
Revised Planning	02.11.18	AB	P
Revision description	Date	Init	Rev

rcka		28-31 Cowper Street London EC2A 4AT		T +44 (0) 20 7631 7002 F +44 (0) 20 7660 1940 W www.rcka.co.uk	
Title Section AA As Proposed					
Project Camden HNCC/FYA			Client Camden Council		
Date 16.03.2016	Drawn by AB	Checked DK	Scale 1:100@A1		
Job No 1415	Drwg No PL-GA-700	Revision		Q	

©2016 RCKA. This drawing is not to be scaled - Use written dimensions only. Any discrepancies to be reported to the architect. All dimensions to be checked on site.