

 Wall Light

Proposed Front Garden

Proposed Section A-A




The contents of this plan including the printed notes are copyright. Reproduction in whole or part is not permitted without prior consent of Akelius in writing.

Drawing Title


Existing and Proposed
Front Garden Plan and
Section A-A

39NG - 08/01/2019 - PL 01 A


Scale	Drawn by	Checked by
A1@1:50	P.M	S.A

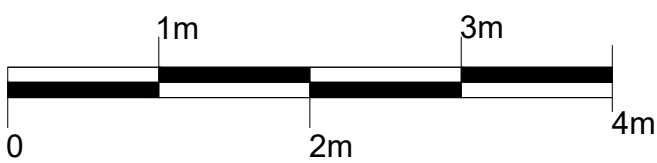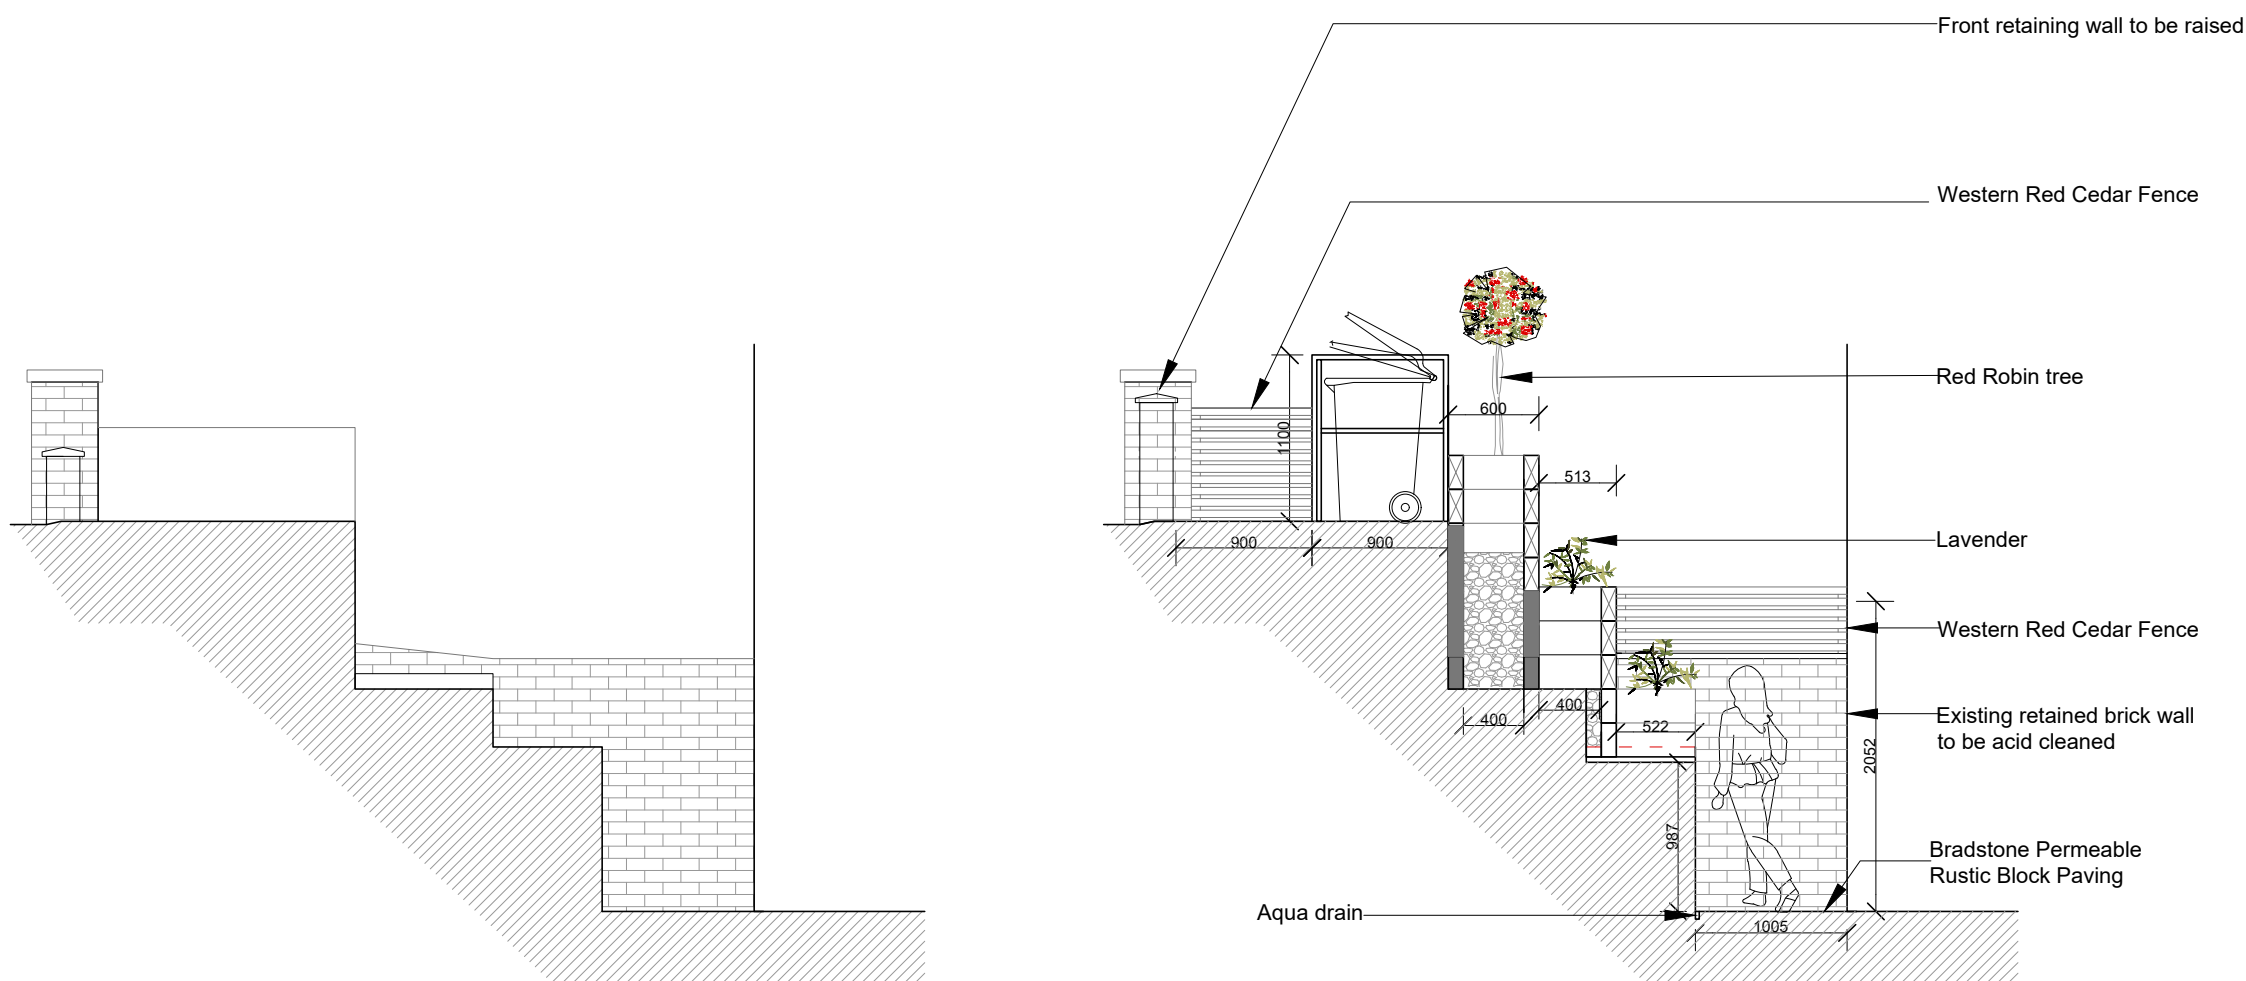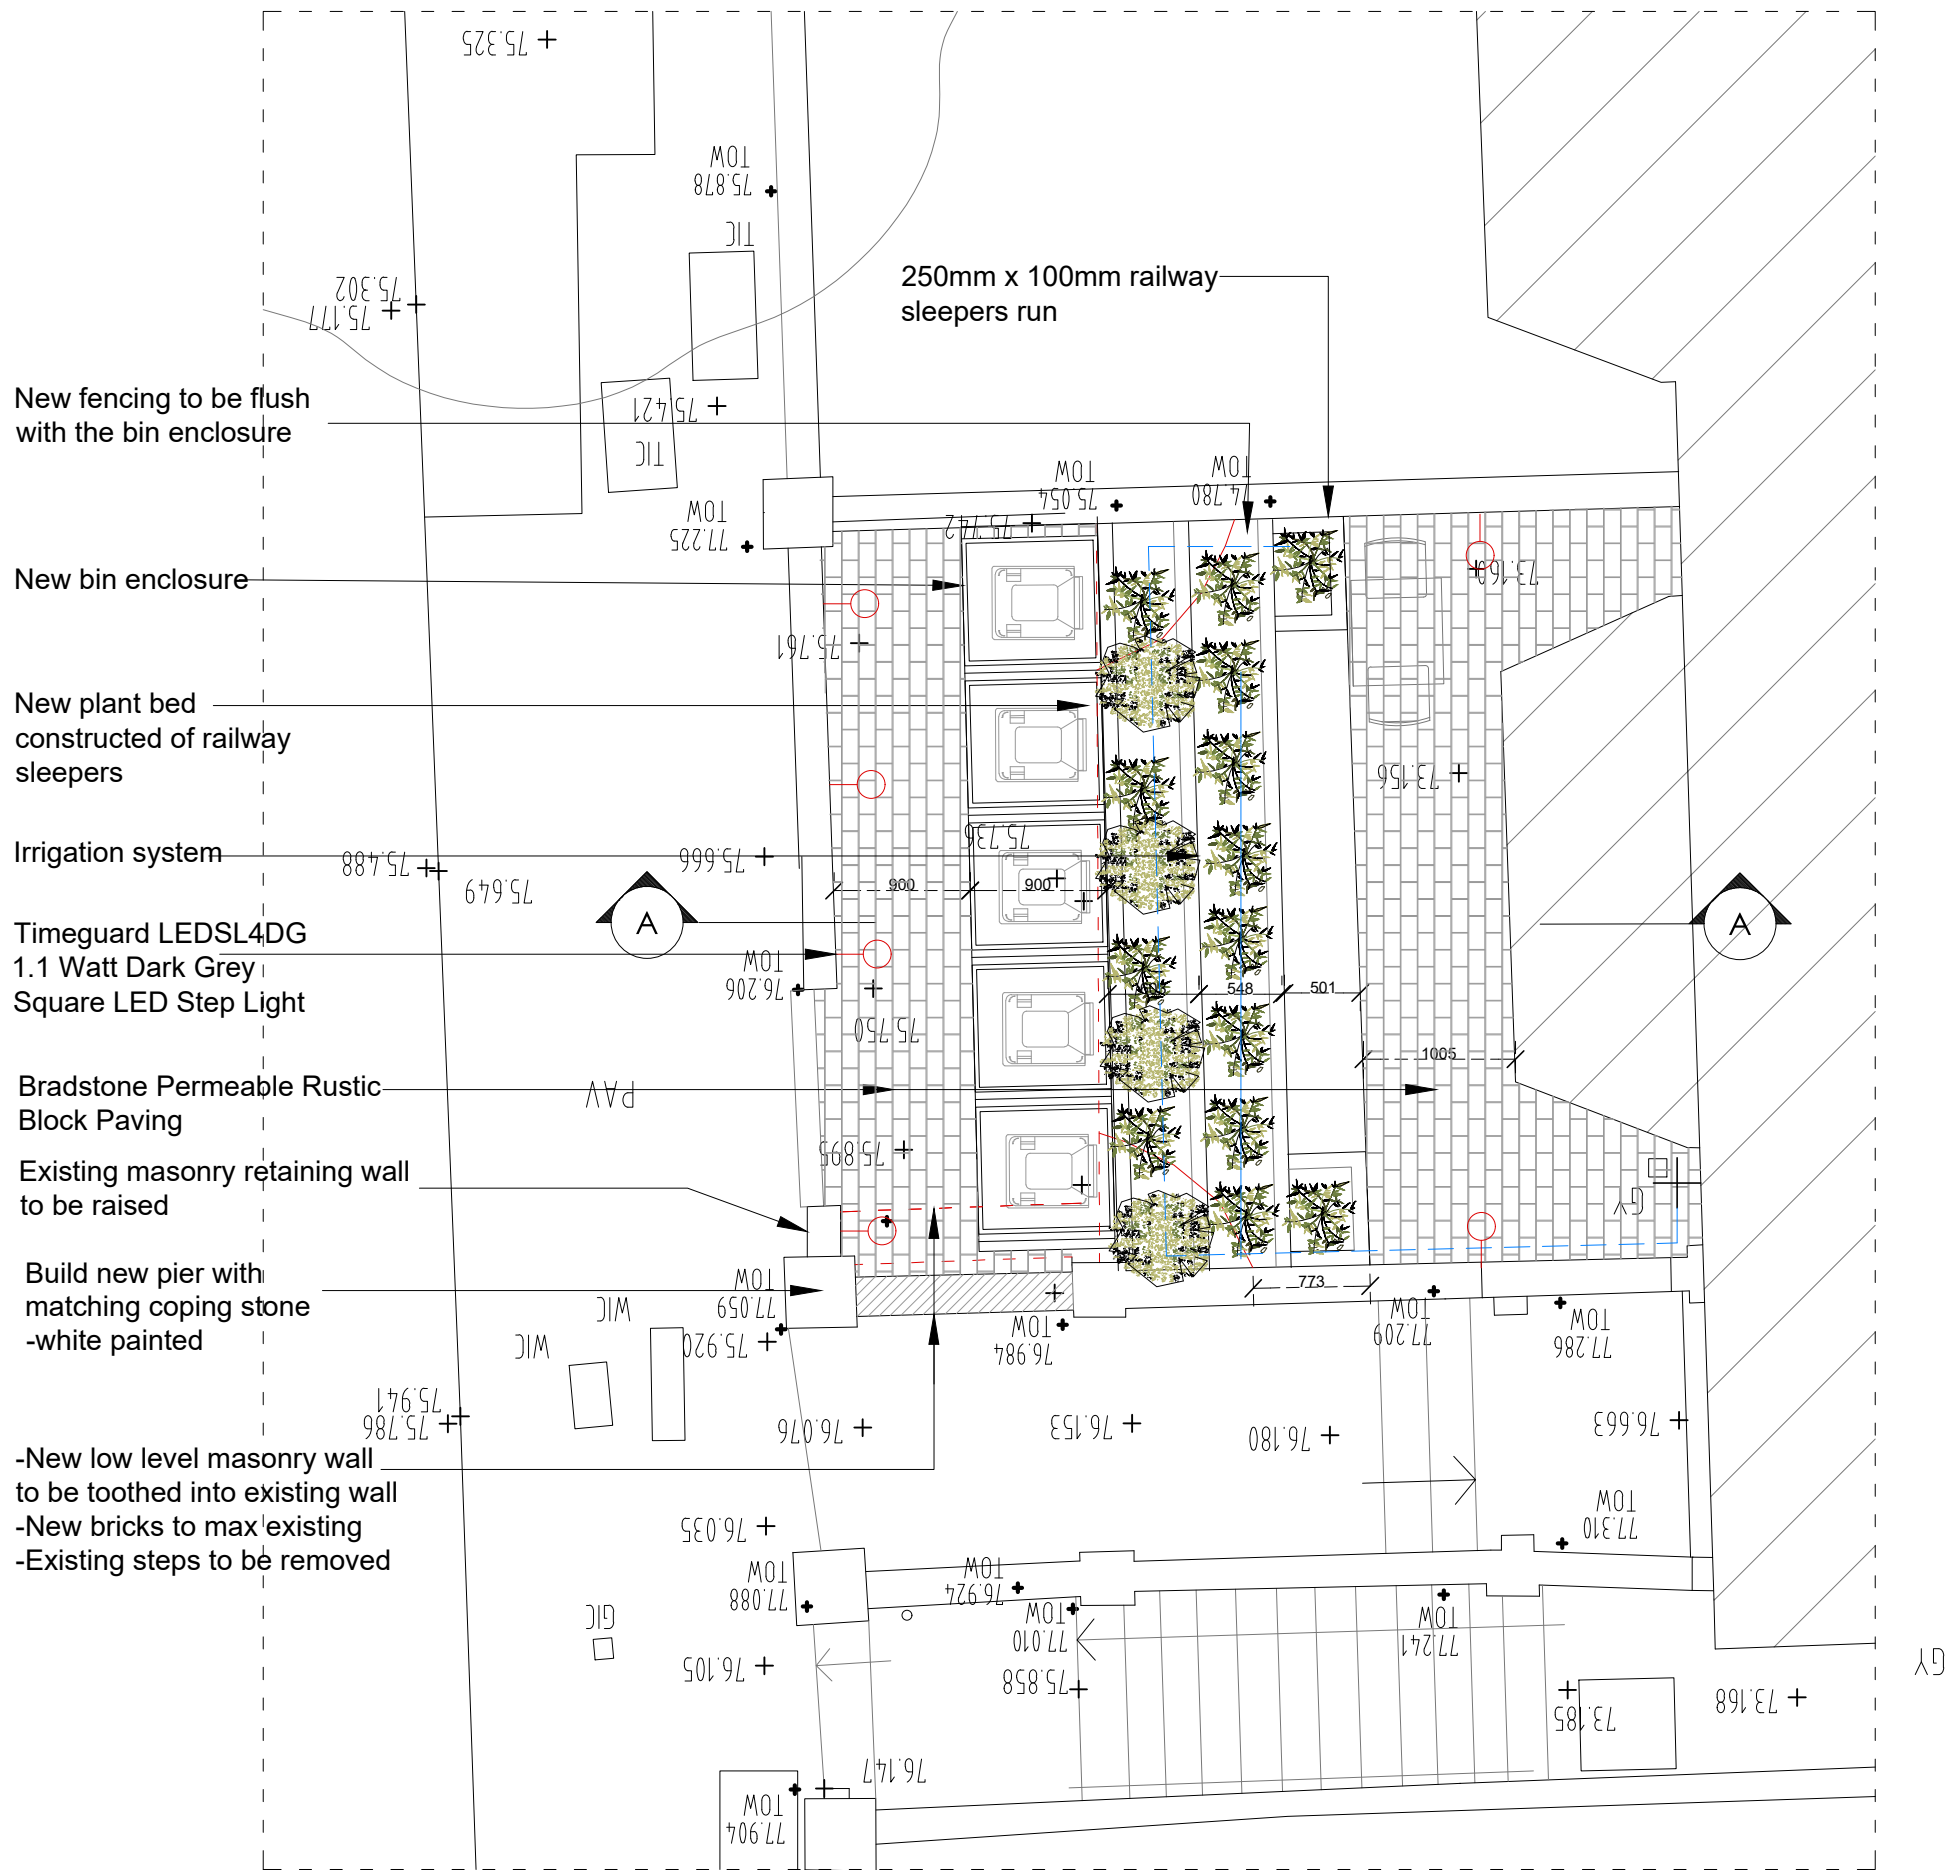


notes:
The contractors are to check all dimensions, drain runs and general conditions on site before works commence, and inform Akelius immediately upon discovery of any errors, omissions or discrepancies.
All works are to be carried out in accordance with current building regulations, British standards, codes of practice and local authority requirements.

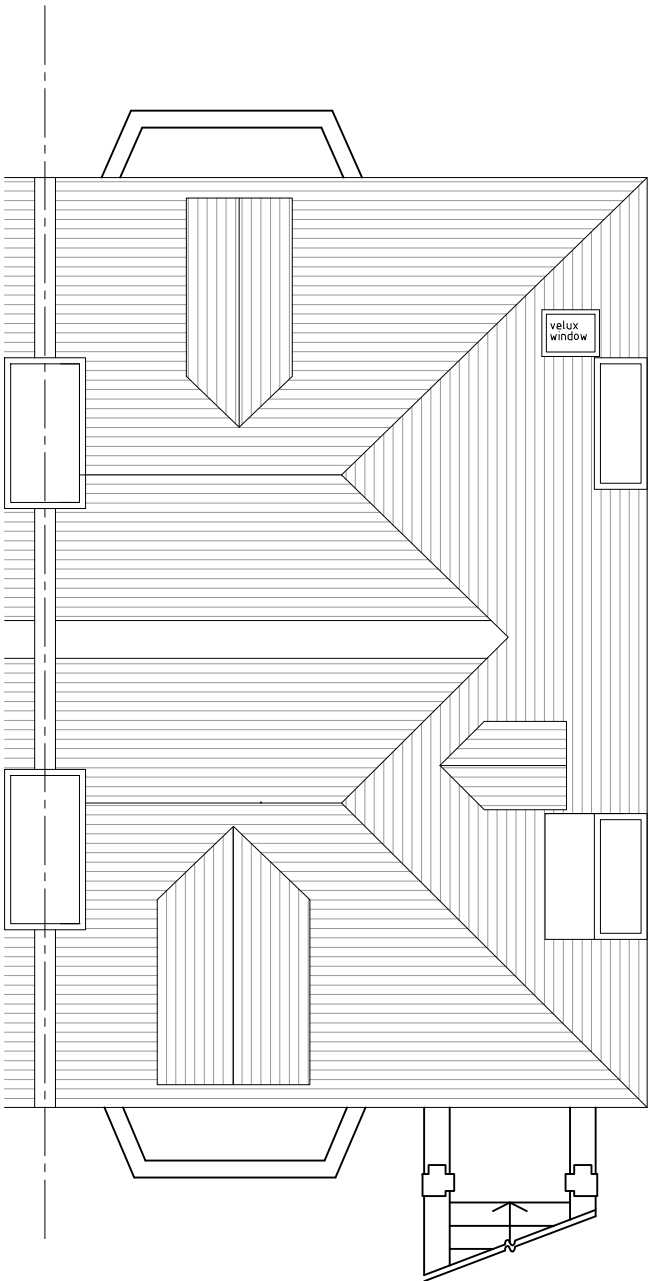

EXISTING ROOF PLAN

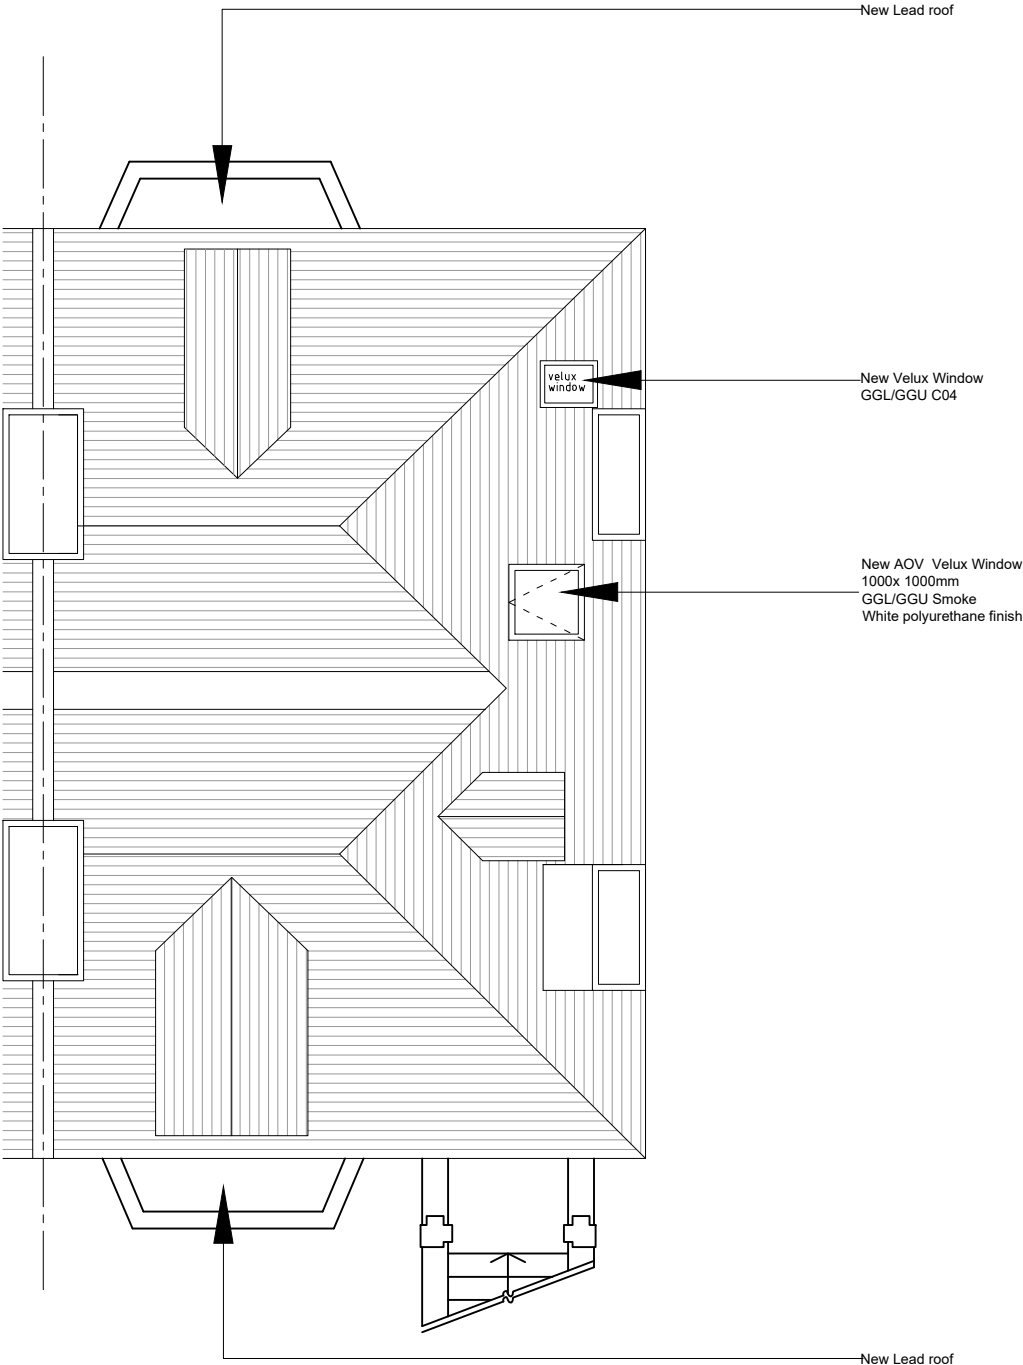

PROPOSED ROOF PLAN

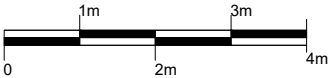

Revisions	

The contents of this plan including the printed notes are copyright. Reproduction in whole or part is not permitted without prior consent of Akelius in writing.

Project	39 Netherall Gardens, NW3 5RL, London	
---------	--	--

Drawing Title	Existing and Proposed Roof Pan	
---------------	-----------------------------------	--

39NG - 08/01/2019 - EX 01		
Scale	Drawn by	Checked by
A1@1:50	P.M	S.A

notes:
The contractors are to check all dimensions, drain runs and general conditions on site before works commence, and inform Akelius immediately upon discovery of any errors, omissions or discrepancies.
All works are to be carried out in accordance with current building regulations, British standards, codes of practice and local authority requirements.

90.000

85.000


80.000

75.000

Basement level beyond



EXISTING FRONT ELEVATION

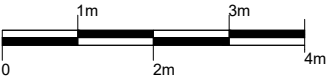

Revisions	

The contents of this plan including the printed notes are copyright. Reproduction in whole or part is not permitted without prior consent of Akelius in writing.

Project	39 Netherall Gardens, NW3 5RL, London	
---------	--	--


Drawing Title	Existing Front Elevation	
---------------	--------------------------	--

39NG - 08/01/2019 - EX02		
Scale	Drawn by	Checked by
A1@1:50	P.M	S.A

notes:
The contractors are to check all dimensions, drain runs and general conditions on site before works commence, and inform Akelius immediately upon discovery of any errors, omissions or discrepancies.
All works are to be carried out in accordance with current building regulations, British standards, codes of practice and local authority requirements.



ELEVATION REAR

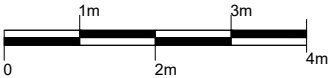

Revisions	

The contents of this plan including the printed notes are copyright. Reproduction in whole or part is not permitted without prior consent of Akelius in writing.

Project	39 Netherall Gardens, NW3 5RL, London	
---------	--	--


Drawing Title	Existing Rear Elevation	
---------------	-------------------------	--

39NG - 08/01/2019 - EX 04		
Scale	Drawn by	Checked by
A1@1:50	P.M	S.A

notes:
The contractors are to check all dimensions, drain runs and general conditions on site before works commence, and inform Akelius immediately upon discovery of any errors, omissions or discrepancies.
All works are to be carried out in accordance with current building regulations, British standards, codes of practice and local authority requirements.



ELEVATION RIGHT

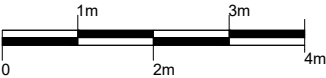

Revisions	

The contents of this plan including the printed notes are copyright. Reproduction in whole or part is not permitted without prior consent of Akelius in writing.


Project

39 Netherall Gardens,
NW3 5RL, London

Drawing Title

Existing Side Elevation

39NG - 08/01/2019 - EX 03		
Scale	Drawn by	Checked by
A1@1:50	P.M	S.A

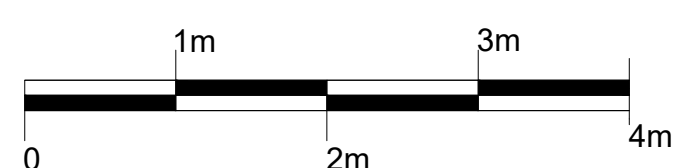


Revisions			
The contents of this plan including the printed notes are copyright. Reproduction in whole or part is not permitted without prior consent of Ateliers in Writing.			
Project <div style="text-align: center;"> <h1>39 Netherhall Gardens, NW3 5RL, London</h1> </div>			
Drawing Title <div style="text-align: center;"> <h2>Proposed Front Elevation</h2> </div>			
TENDER			
39NG - 08/01/2019 - PL 02 A			
Scale	Drawn by	Checked by	
A1@1:50	P M	S A	

notes:
The contractors are to check all dimensions, drain runs and general conditions on site before works commence, and inform Akelius immediately upon discovery of any errors, omissions or discrepancies.
All works are to be carried out in accordance with current building regulations, British standards, codes of practice and local authority requirements.




ELEVATION REAR

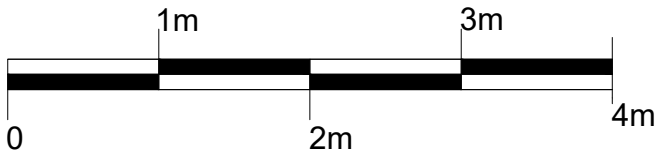


Revisions		
The contents of this plan including the printed notes are copyright. Reproduction in whole or part is not permitted without prior consent of Akelius in writing.		
Project		
39 Netherhall Gardens, NW3 5RL, London		
Drawing Title		
Proposed Rear Elevation		
TENDER		
39NG - 08/01/2019 - PL 04 A		
Scale	Drawn by	Checked by
A1@1:50	P.M	S.A

notes:
The contractors are to check all dimensions, drain runs and general conditions on site before works commence, and inform Akelius immediately upon discovery of any errors, omissions or discrepancies.
All works are to be carried out in accordance with current building regulations, British standards, codes of practice and local authority requirements.

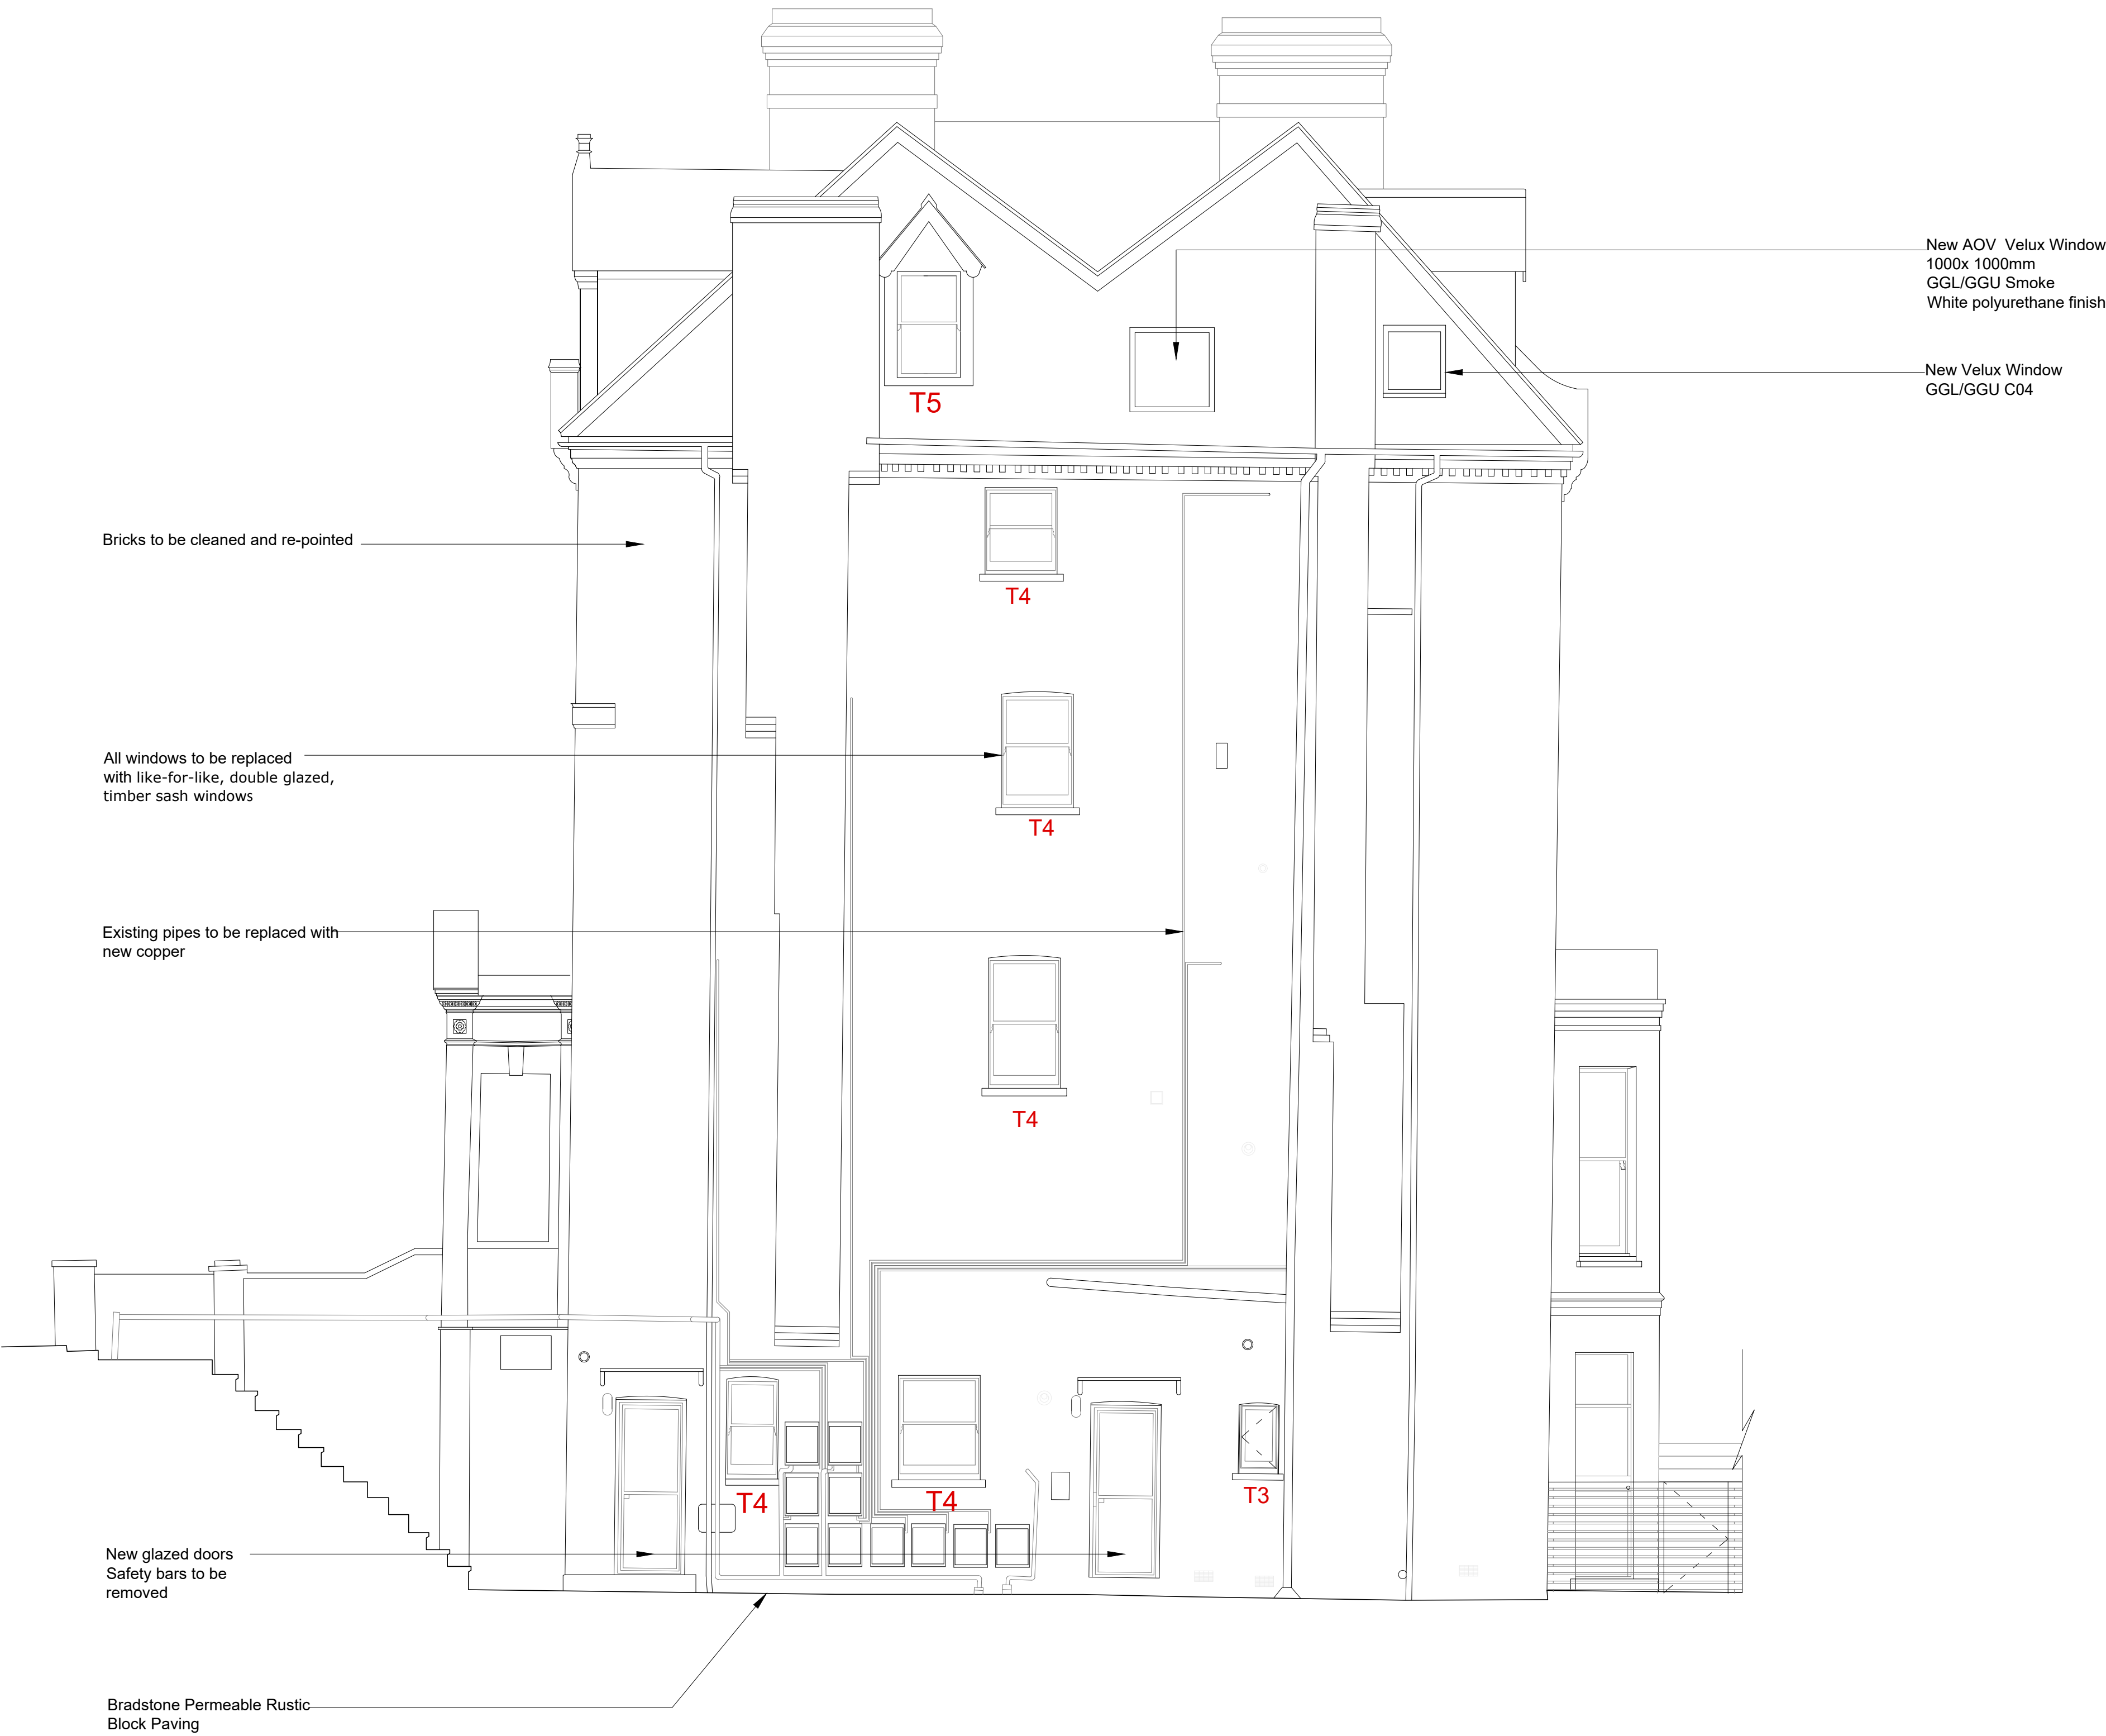

ELEVATION RIGHT

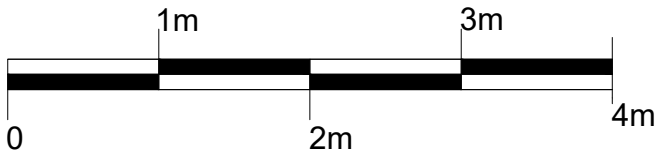

Revisions	

The contents of this plan including the printed notes are copyright. Reproduction in whole or part is not permitted without prior consent of Akelius in writing.


Project
39 Netherhall Gardens,
NW3 5RL, London

Drawing Title


Proposed Side Elevation

TENDER		
39NG - 08/01/2019 - PL03 A		
Scale	Drawn by	Checked by
A1@1:50	P.M	S.A


notes:
The contractors are to check all dimensions, drain runs and general conditions on site before works commence, and inform Akelius immediately upon discovery of any errors, omissions or discrepancies.
All works are to be carried out in accordance with current building regulations, British standards, codes of practice and local authority requirements.

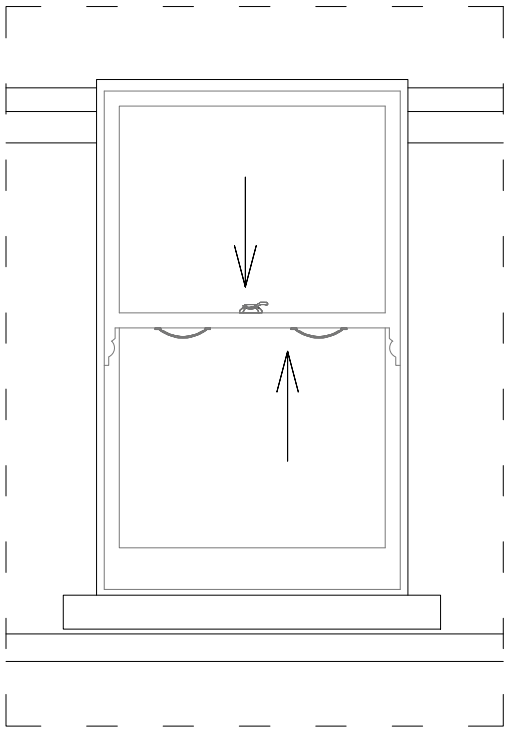


1 TYPE T1 WINDOW ELEVATION

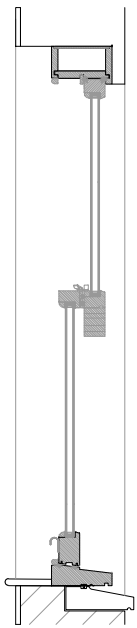

3 TYPET1 WINDOW SECTION

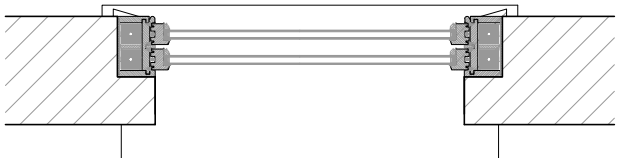

2 TYPE T1 WINDOW PLAN

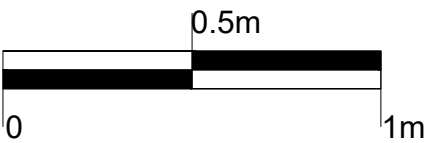

Revisions		


The contents of this plan including the printed notes are copyright. Reproduction in whole or part is not permitted without prior consent of Akelius in writing.

Project
39 Netherall Gardens,
NW3 5RL, London


Drawing Title
Proposed Front Window
Type 1

Scale	Drawn by	Checked by
A3@1:20	P.M	S.A

notes:
The contractors are to check all dimensions, drain runs and general conditions on site before works commence, and inform Akelius immediately upon discovery of any errors, omissions or discrepancies.
All works are to be carried out in accordance with current building regulations, British standards, codes of practice and local authority requirements.

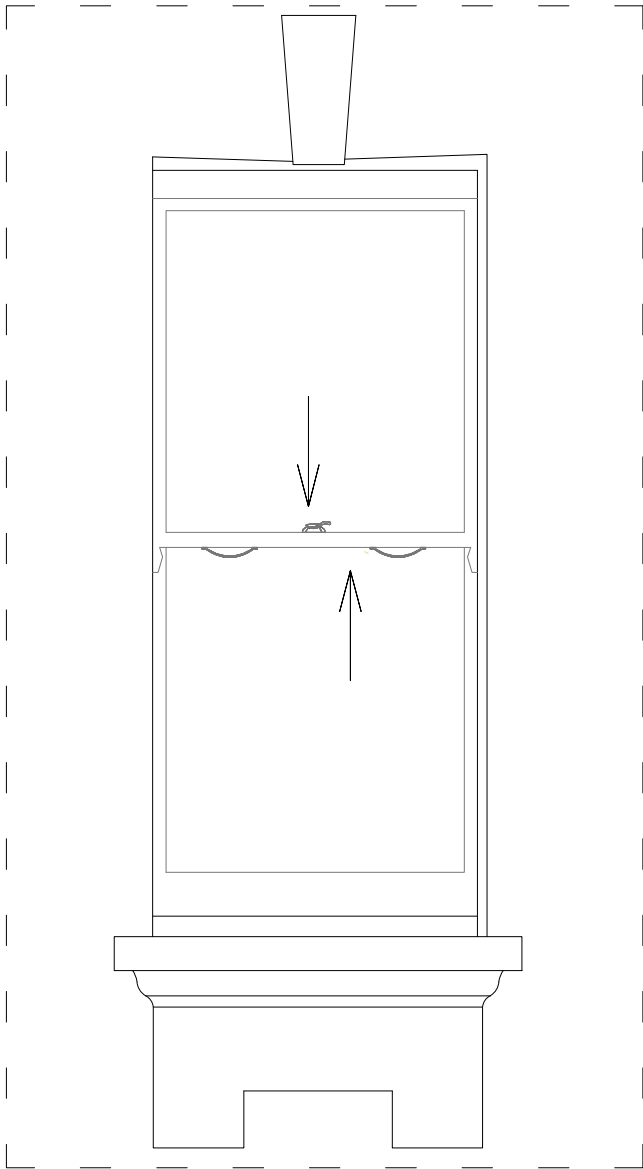


1 TYPE T2 WINDOW ELEVATION

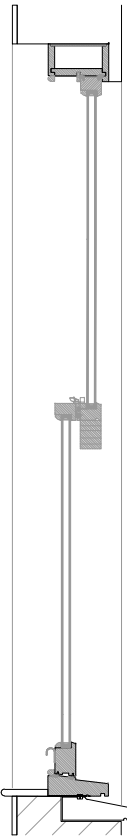

3 TYPE T2 WINDOW SECTION



2 TYPE T2 WINDOW PLAN

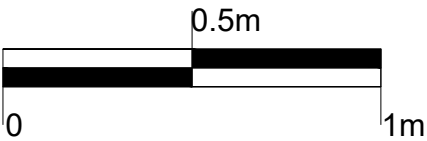

Revisions		


The contents of this plan including the printed notes are copyright. Reproduction in whole or part is not permitted without prior consent of Akelius in writing.

Project
39 Netherall Gardens, NW3 5RL, London


Drawing Title
Proposed Front Window Type 2

Scale	Drawn by	Checked by
A3@1:20	P.M	S.A


notes:
The contractors are to check all dimensions, drain runs and general conditions on site before works commence, and inform Akelius immediately upon discovery of any errors, omissions or discrepancies.
All works are to be carried out in accordance with current building regulations, British standards, codes of practice and local authority requirements.

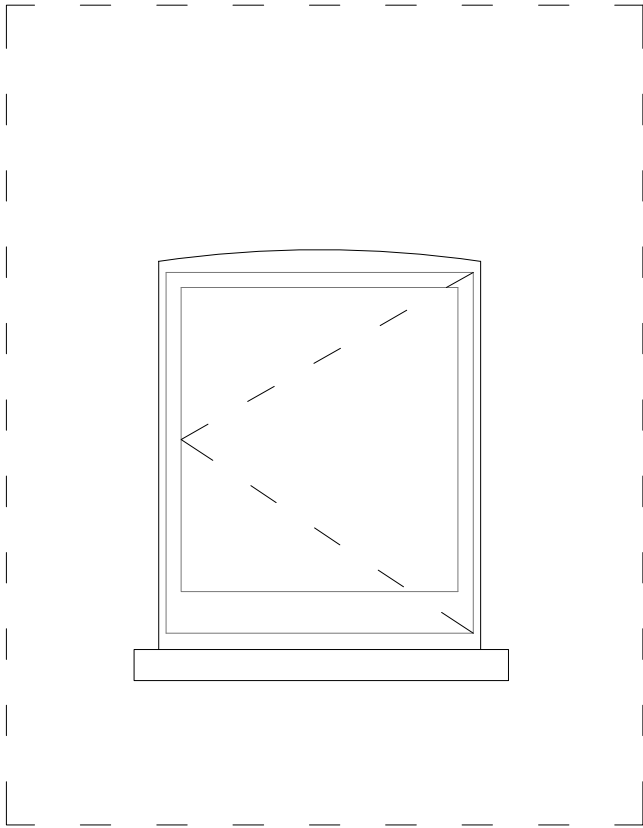


1 TYPE T3 WINDOW ELEVATION

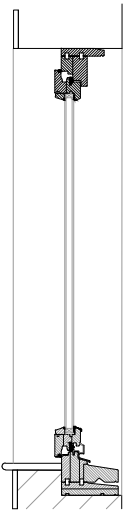

3 TYPE T3 WINDOW SECTION

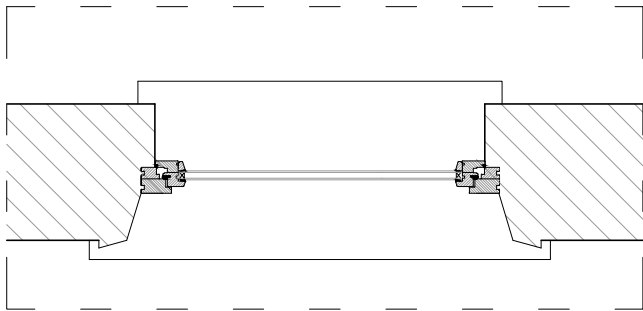

2 TYPE T3 WINDOW PLAN

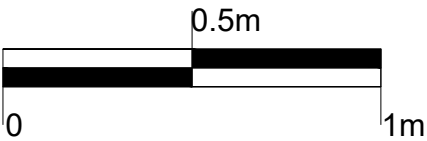

Revisions		


The contents of this plan including the printed notes are copyright. Reproduction in whole or part is not permitted without prior consent of Akelius in writing.

Project
39 Netherall Gardens,
NW3 5RL, London


Drawing Title
Proposed Front Window
Type 3

Scale	Drawn by	Checked by
A3@1:20	P.M	S.A


notes:
The contractors are to check all dimensions, drain runs and general conditions on site before works commence, and inform Akelius immediately upon discovery of any errors, omissions or discrepancies.
All works are to be carried out in accordance with current building regulations, British standards, codes of practice and local authority requirements.

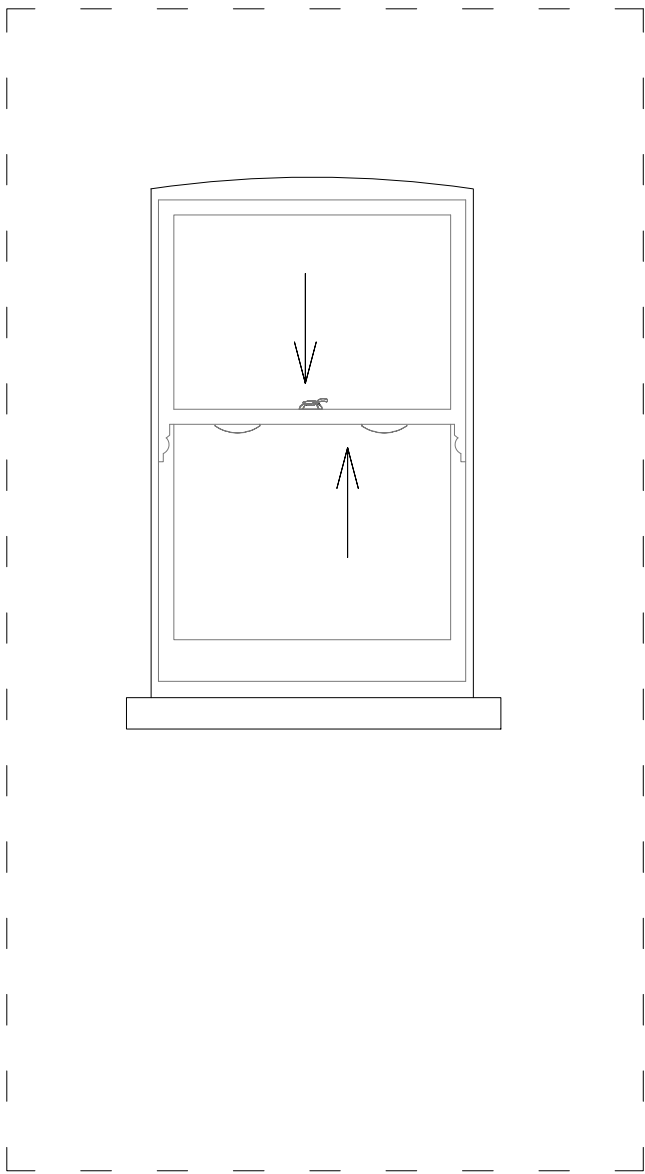


1 TYPE T4 WINDOW ELEVATION

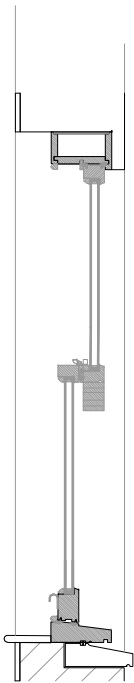

3 TYPE T4 WINDOW SECTION

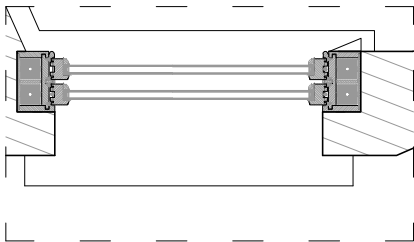

2 TYPE T4 WINDOW PLAN

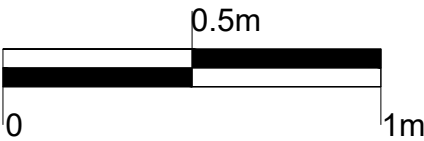

Revisions		


The contents of this plan including the printed notes are copyright. Reproduction in whole or part is not permitted without prior consent of Akelius in writing.

Project	39 Netherall Gardens, NW3 5RL, London	
---------	--	--


Drawing Title	Proposed Front Window Type 4	
---------------	---------------------------------	--

39NG - 08/01/2019 - T4		
Scale	Drawn by	Checked by
A3@1:20	P.M	S.A

notes:
The contractors are to check all dimensions, drain runs and general conditions on site before works commence, and inform Akelius immediately upon discovery of any errors, omissions or discrepancies.
All works are to be carried out in accordance with current building regulations, British standards, codes of practice and local authority requirements.

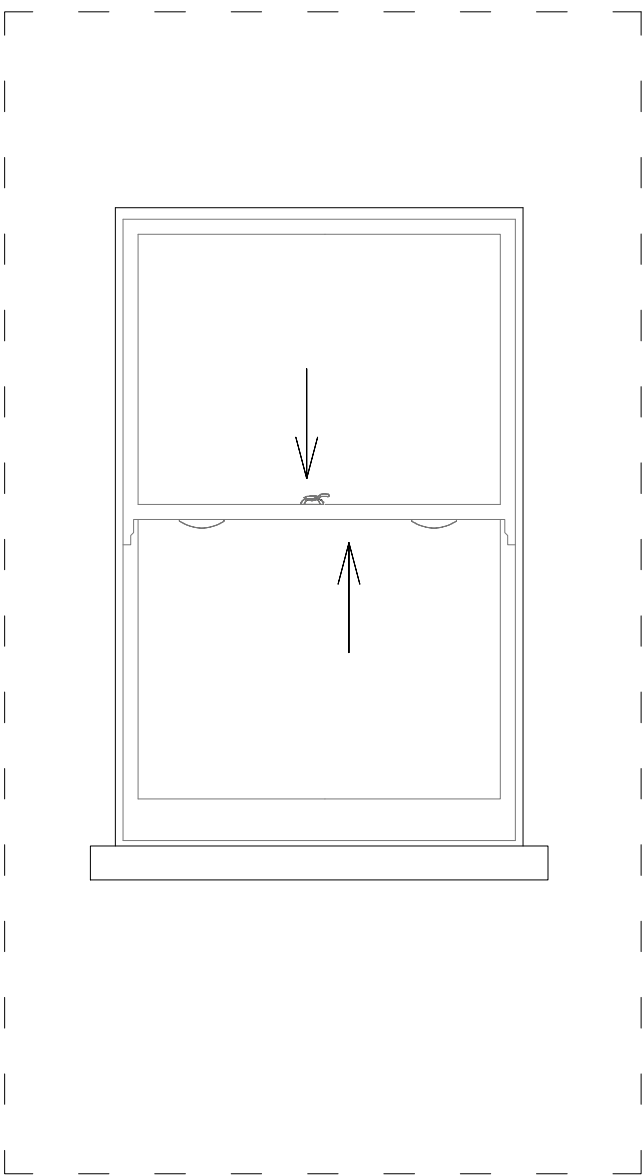


1 TYPE T5 WINDOW ELEVATION

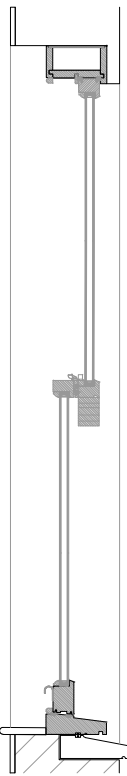

3 TYPE T5 WINDOW SECTION



2 TYPE T5 WINDOW PLAN

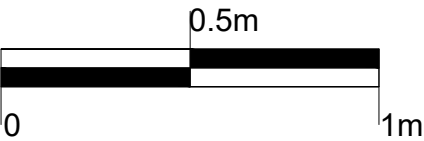

Revisions		

The contents of this plan including the printed notes are copyright. Reproduction in whole or part is not permitted without prior consent of Akelius in writing.

Project
39 Netherall Gardens,
NW3 5RL, London

Drawing Title		
Proposed Front Window Type 5		
39NG - 08/01/2019 - T5 A		
Scale	Drawn by	Checked by
A3@1:20	P.M	S.A