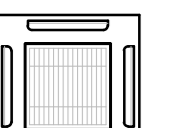
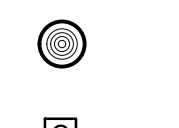



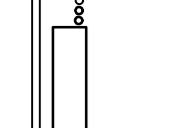
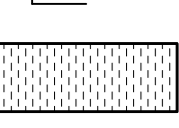
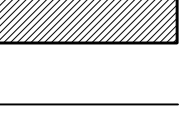
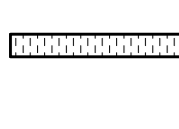

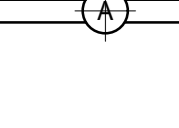
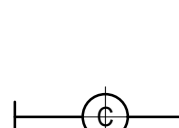






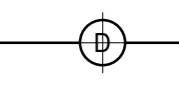
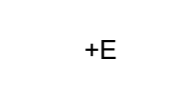
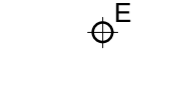
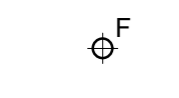
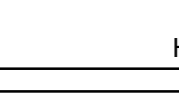
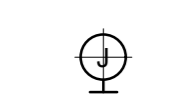
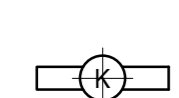

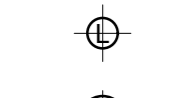

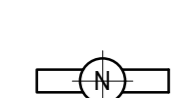
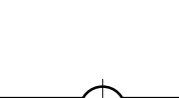
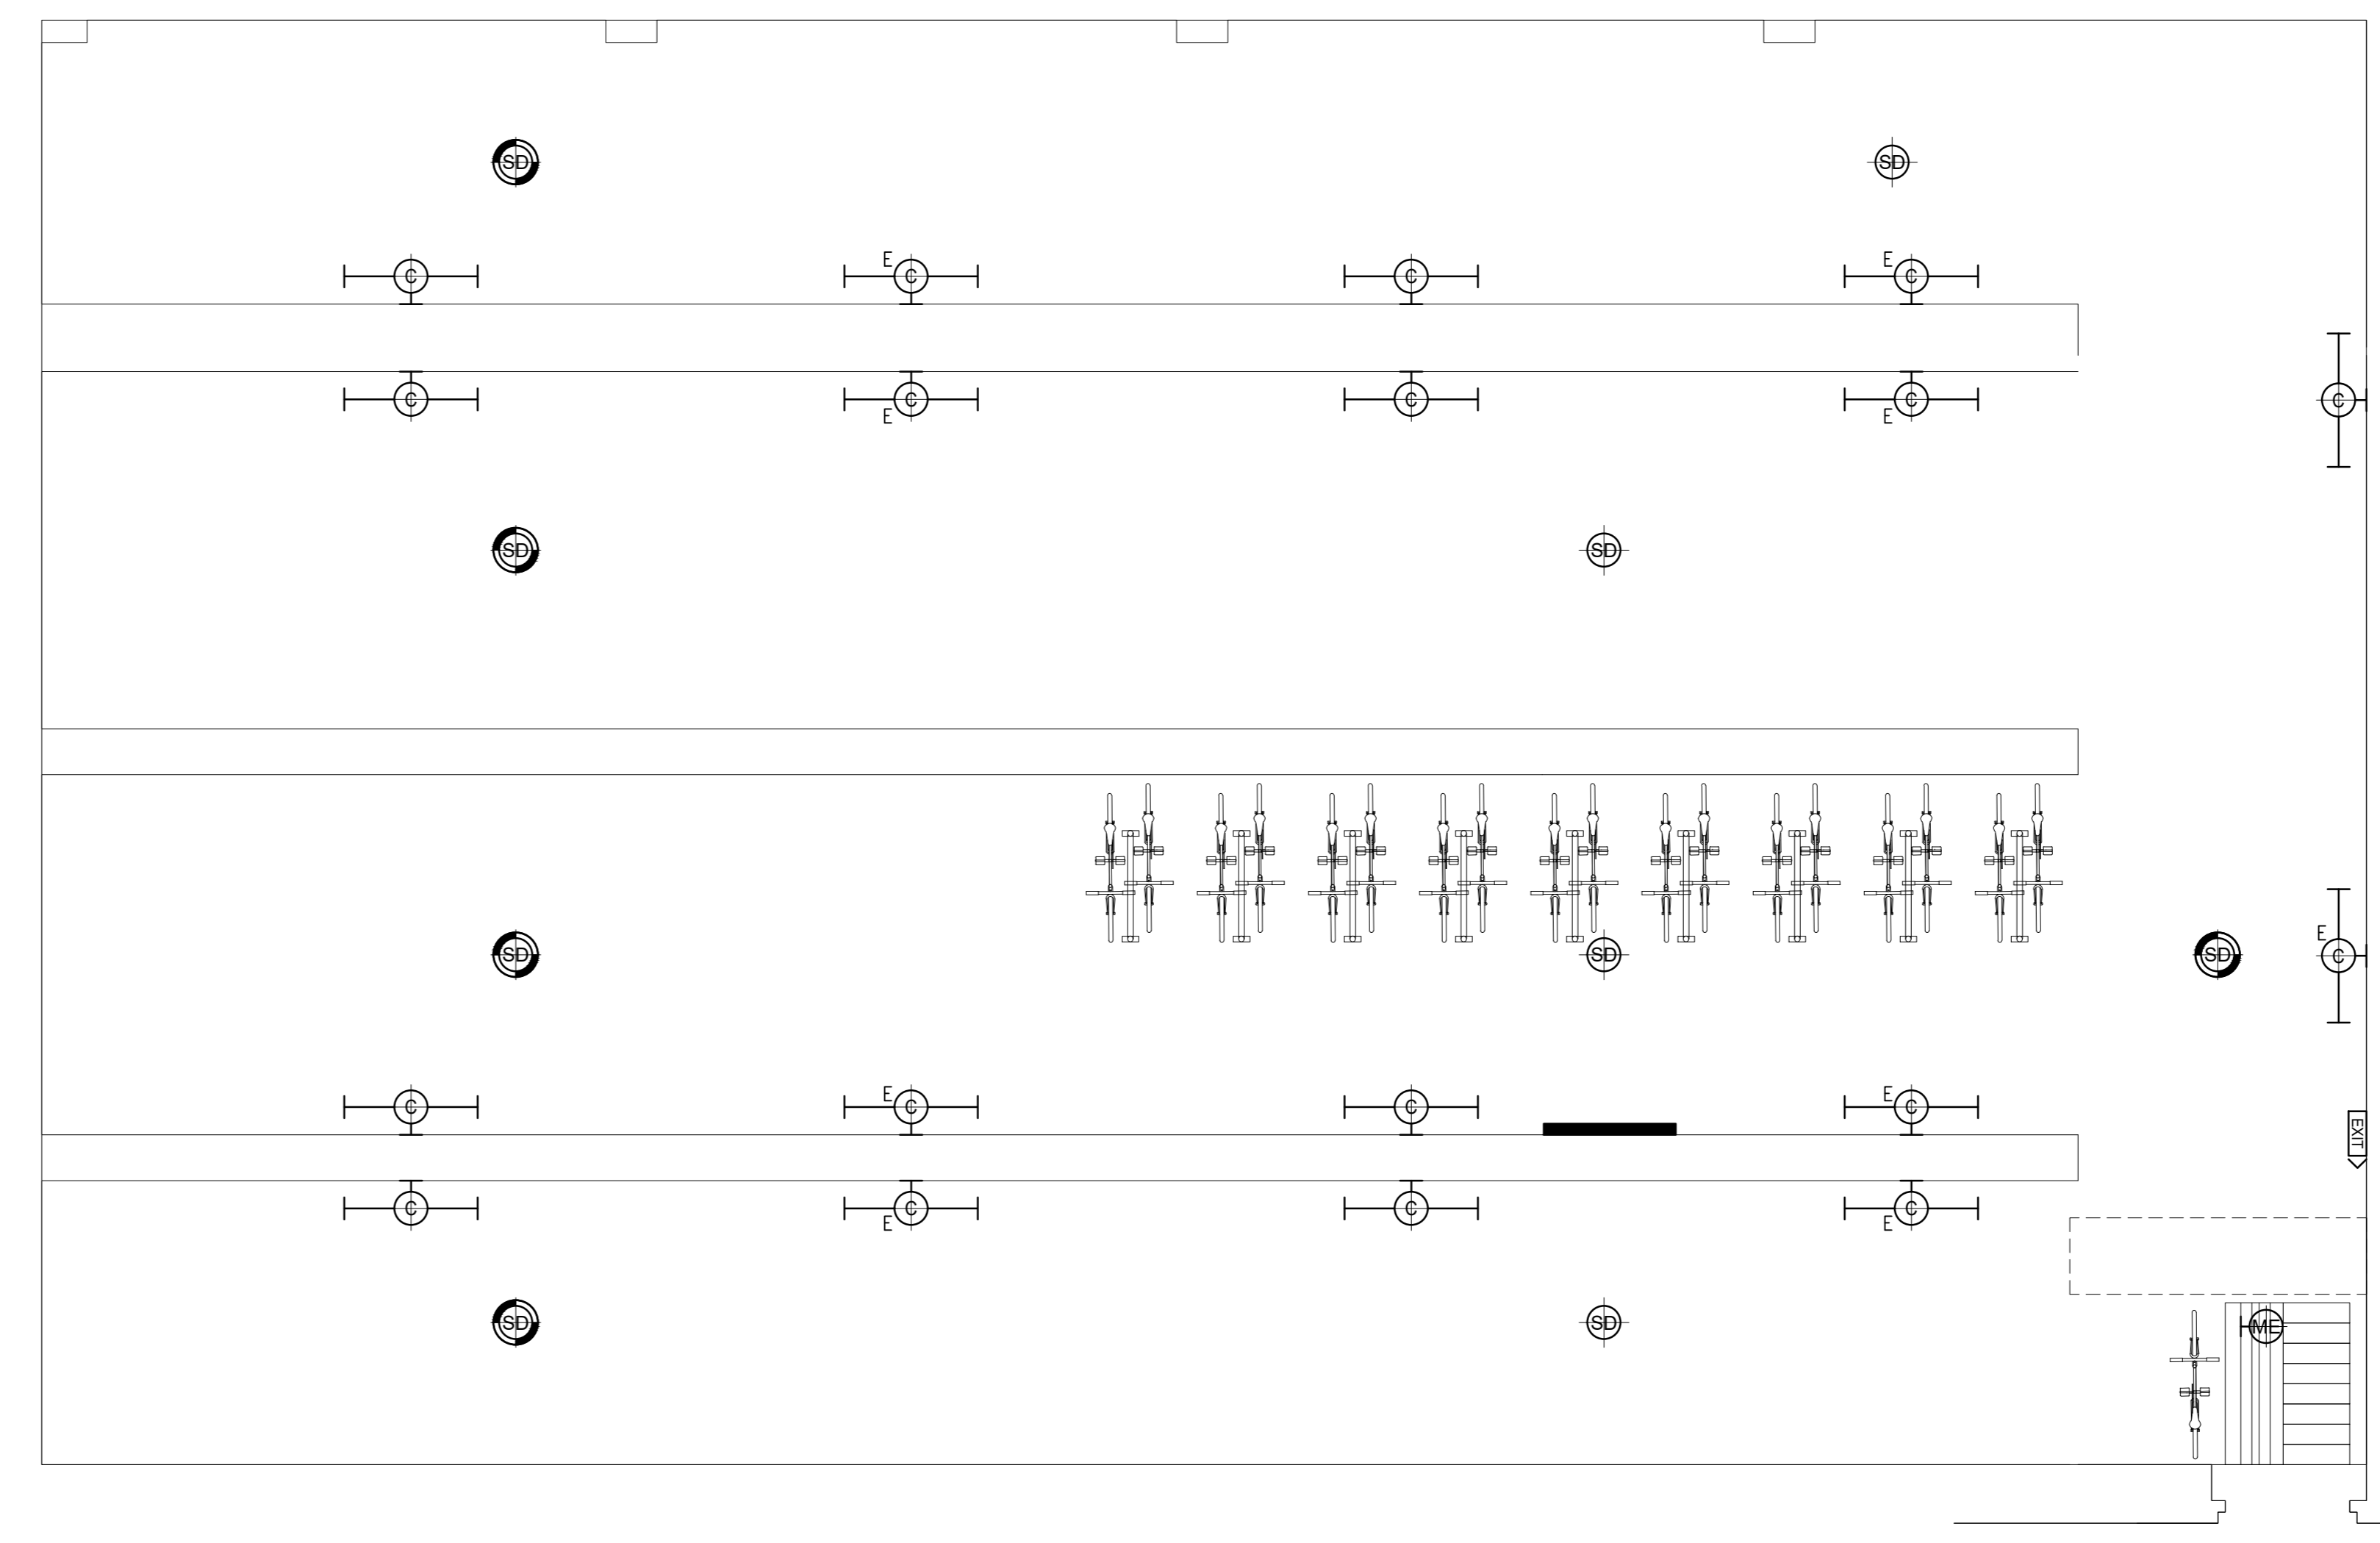
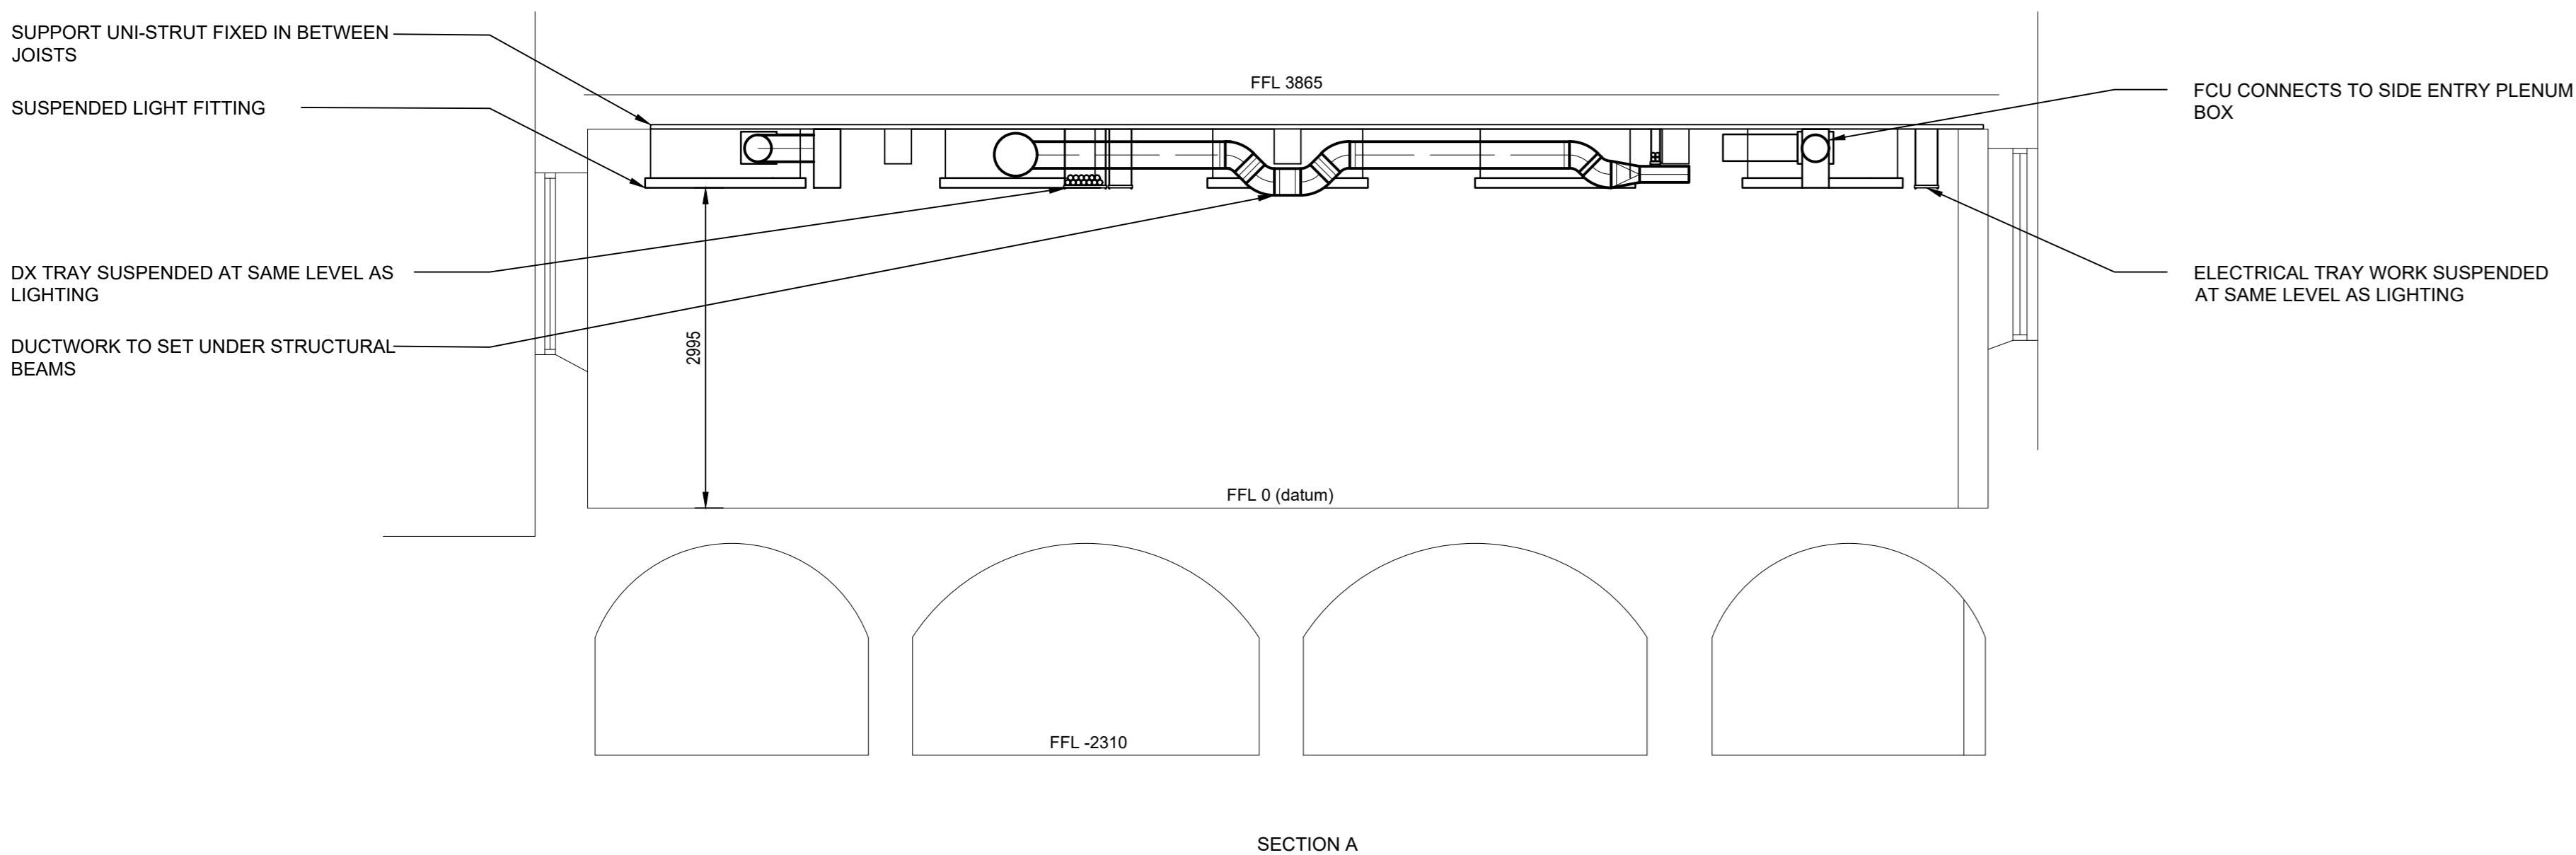
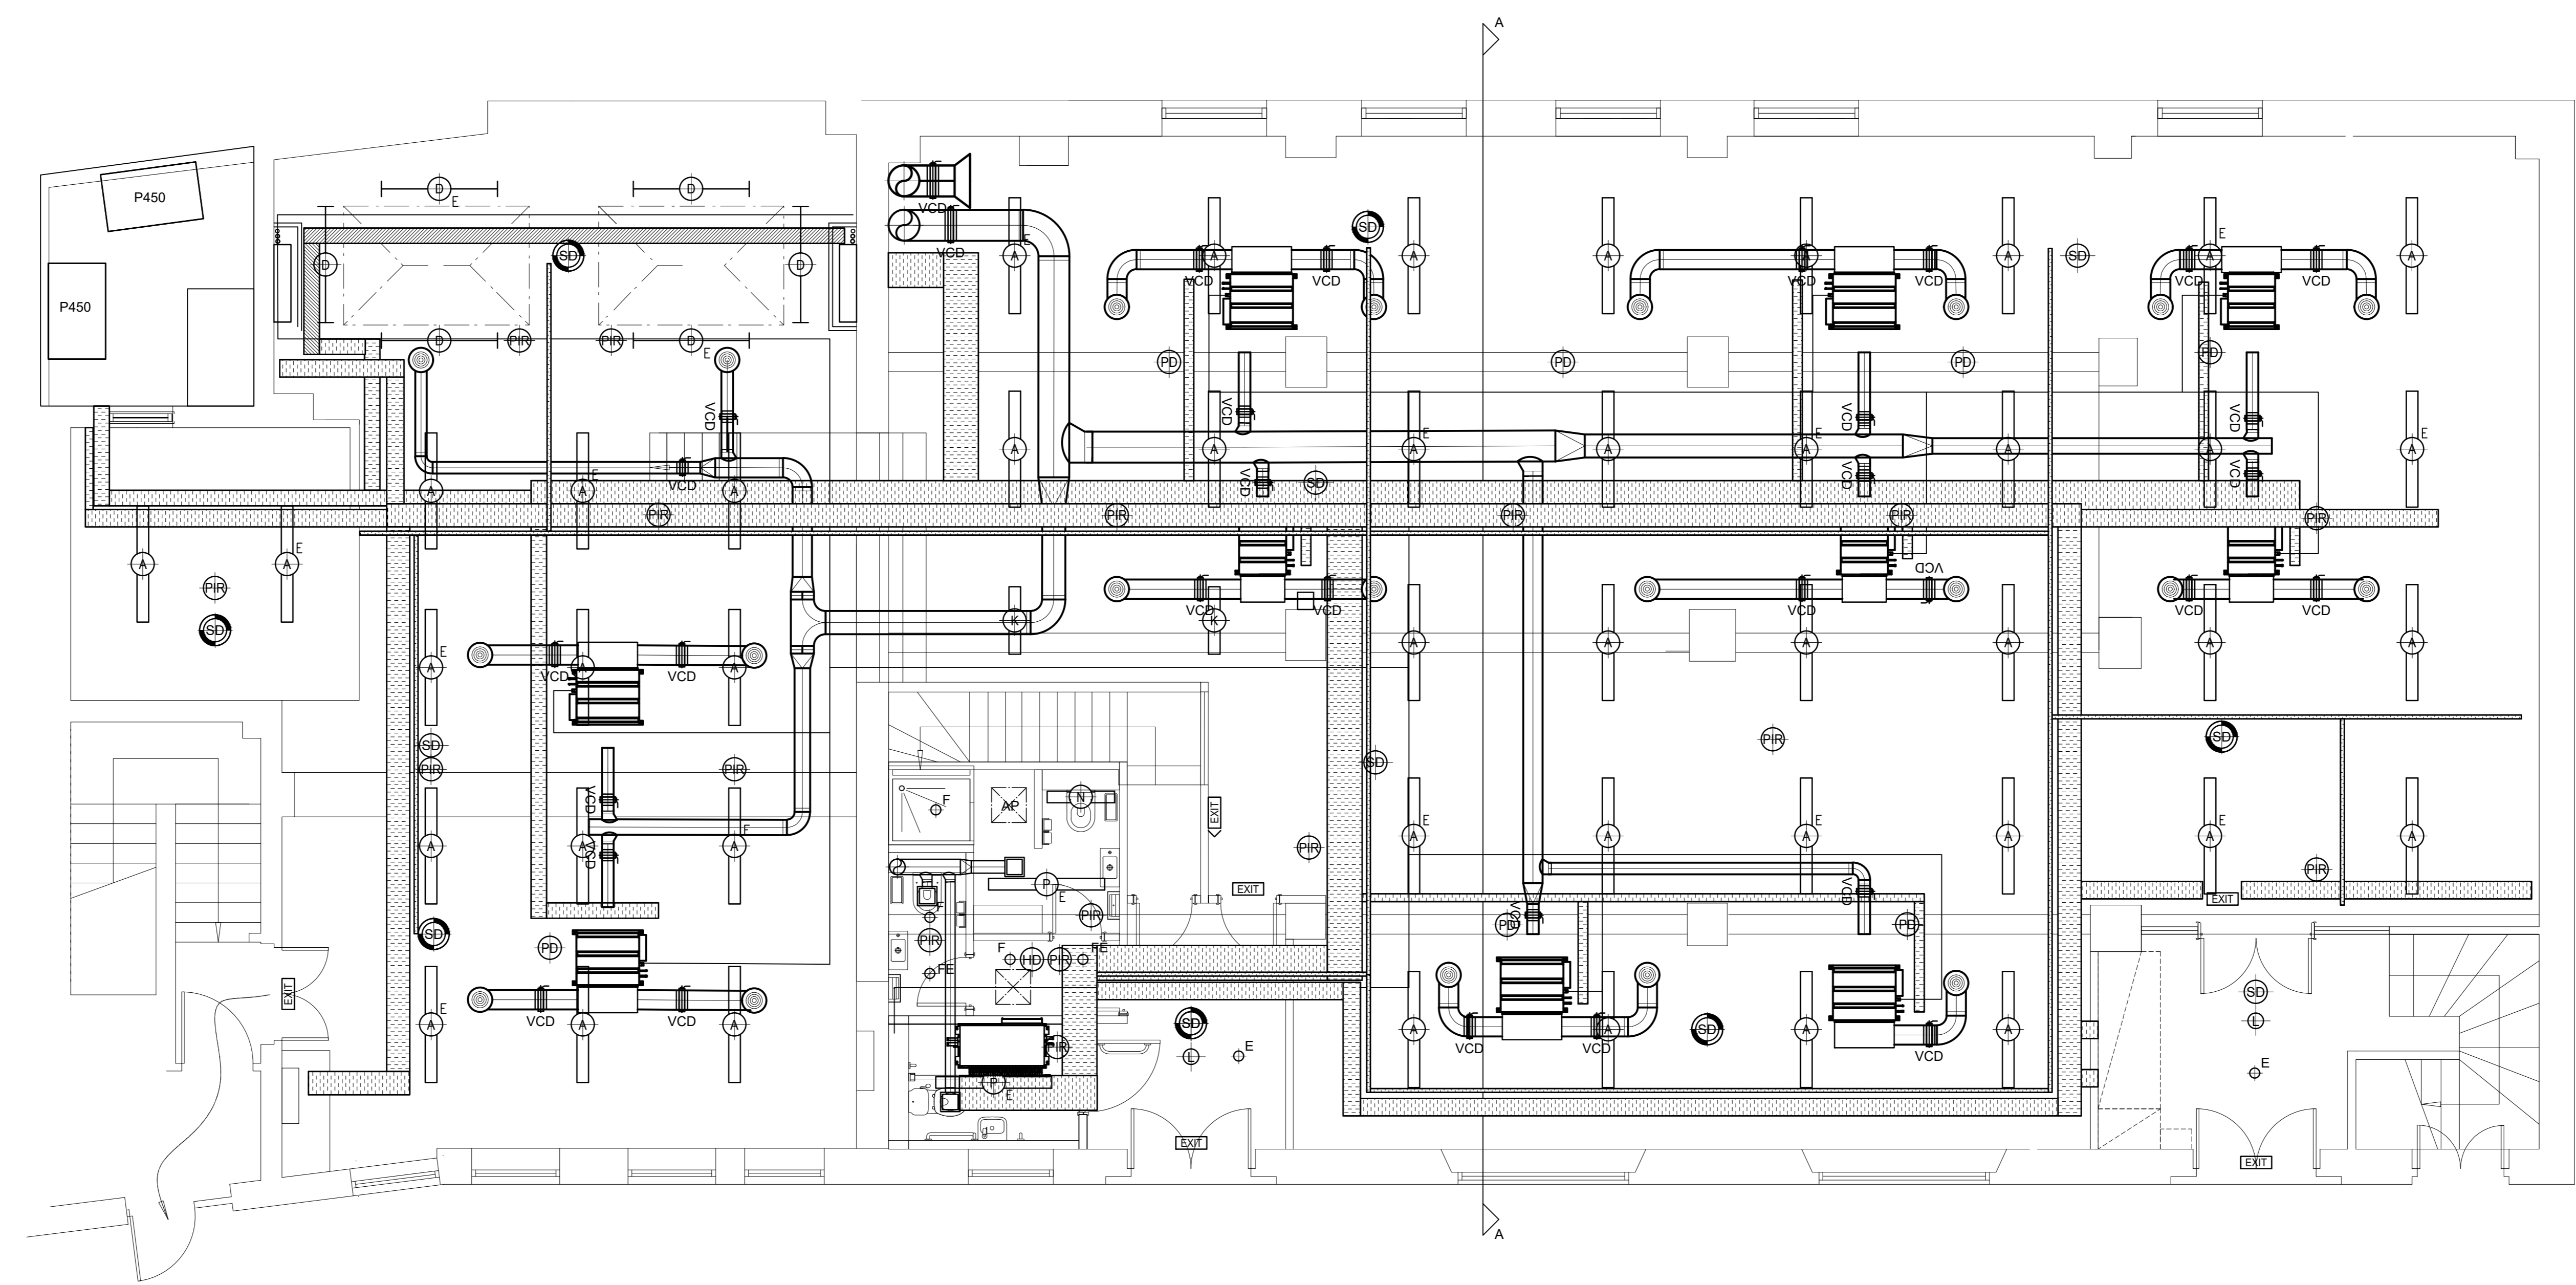


LEGEND

-  CEILING MOUNTED AC CASSETTE UNIT
-  GRILLE
-  WALL MOUNTED CONTROLLER
-  CEILING MOUNTED DUCTED FCU
-  VOLUME CONTROL DAMPER
-  ACCESS PANEL
-  CEILING MOUNTED EXTRACT FAN CW NON RETURN DAMPER
-  FLOOR MOUNTED CONCEALED FCU WIN BOXING
-  HIGH LEVEL REFRIGERANT (DX) TRAY WORK
-  LOW LEVEL REFRIGERANT (DX) TRAY WORK
-  CONDENSATE PIPEWORK
-  ELECTRIC PANEL HEATER
-  CABLE TRAY - SIZE AS NOTED SUSPENDED 2980mm AFFL UNLESS SHOWN OTHERWISE
-  25mm STEEL CONDUIT FIXED TO CEILING SLAB WITH PROPRIETARY SADDLES MAX 1 METRE INTERVALS
-  50mm CABLE TRAY FOR FUTURE DOOR ENTRY SYSTEM
-  50mm FIRE ALARM CABLE TRAY
-  SUSPENDED 1482 LONG 4000mm 3000K LINEAR UP/DOWNLIGHT LUMINAIRE FINISHED IN BLACK AND FITTED WITH DALI DRIVER - MICROPRISMATIC + OPAL DIFFUSER - REF: KB LIGHTING SWAN 23844331-UDMPO3K/DALI/SK
-  IMPACT-RESISTANT IP65 RATED 1100mm LINEAR LUMINAIRE WITH INTEGRAL SENSOR, 4000K COLOUR TEMPERATURE 2900lm LED LIGHT SOURCE MOUNTED ON WALL AT BASE OF CURVED VAULT ROOF - REF: THORN AQUAFORCE PRO LED 2900 - 646PC MB MWCF 96630986

-  SURFACE-MOUNTED 1482mm LONG 3000K 3878mm LINEAR LUMINAIRE WITH DOWNLIGHT COMPONENT ONLY, FINISHED IN BLACK WITH DALI DRIVER AND MICROPRISMATIC + OPAL DIFFUSER - REF: KB LIGHTING SWAN 23844331-S-MPO3K/DALI/SK
-  LUMINAIRE WITH 3 HOURS EMERGENCY BATTERY BALLAST
-  80mm DIAMETER RECESSED CIRCULAR IP44 RATED 599lm 3000K LED DOWNLIGHT WITH BLACK BEZEL AND BAFFLE - REF: KB LIGHTING BUBO 96834110/BLK/DALI
-  75mm DIAMETER RECESSED CIRCULAR IP44 RATED 599lm 3000K LED DOWNLIGHT WITH BLACK BEZEL AND BAFFLE - REF: KB LIGHTING BUBO 96834110/BLK/DALI
-  SUSPENDED CONTINUOUS 3000K BLACK LINEAR LUMINAIRE WITH OPAL DIFFUSER, APPROX 1900mm - REF: KB LIGHTING SWAN 40823K/DALI/SK
-  BLACK NORDIC STYLE WOOD & LEATHER WALL LIGHT WITH E27 LED LAMP - WARMLYDECOR.COM NORDIC WOODEN HANGING WALL LAMP
-  872mm 2470m 3000K SUSPENDED LINEAR UP/DOWNLIGHT LUMINAIRE FINISHED IN BLACK AND FITTED WITH DALI DRIVER - MICROPRISMATIC + OPAL DIFFUSER - REF: KB LIGHTING SWAN 23844320-MPO3K/DALI/SK
-  CEILING-MOUNTED LUMINAIRE, ARCHITECT'S CHOICE
-  285mm DIAMETER 950m 4000K WALL-MOUNTED CIRCULAR BULKHEAD LUMINAIRE WITH 3 HOURS EMERGENCY BATTERY BACK-UP AND INTEGRAL MOTION SENSOR - REF: THORN LIGHTING EYEKON LED CR MVS E3 S ANT 9666 9877
-  SUSPENDED 872mm 1800m 3000K BLACK LINEAR DOWNLIGHT LUMINAIRE WITH OPAL DIFFUSER - REF: KB LIGHTING SWAN 23844330-40823K/DALI/SK
-  SUSPENDED 1482mm 2054m 3000K BLACK LINEAR LUMINAIRE WITH OPAL DIFFUSER - REF: KB LIGHTING SWAN 23844330-40823K/DALI/SK
-  NON-MAINTAINED ESCAPE SIGN WITH 3 HOURS EMERGENCY BATTERY BACK-UP - REF: THORN VOYAGER ONE MS AND E3D WH IP65 96631596 + 115 MS SM-S 96631604 + ANT HC LENS 96631631



T1	31/03/20	FOR TENDER
A	18/03/20	FURTHER CO-ORDINATION
REV	DATE	DESCRIPTION
		APP

GREEN BUILDING DESIGN CONSULTANTS
 Building Services Consulting Engineers
 FOUR RIVERS HOUSE TEL: 01992 552111
 FENTIMAN WALK FAX: 01992 581212
 HERTSFORD WEB: www.gbuild.co.uk
 HERTS SG14 1DB

Client	
WEST STREET TRUSTEES LTD	
Designed/Drawn: JD	Scale: 1:50 @ A0
Checked: HD	Date: FEB 2020
Site Location: 24 - 26 WEST STREET LONDON WC2H 9NA	
Title: BASEMENT & GROUND COORDINATED LAYOUT	
Status: FOR TENDER	
Drwg No: 5582-M-301	Rev: T1