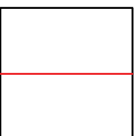
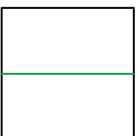
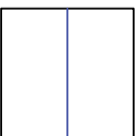



Pulsar Building Consultancy shall have no liability to the Employer arising out of any unauthorised modification or amendment to any transmission, copy or use of the material, or any proprietary, work contained therein, by the Employer, Other Project Team Member, or any other third party.

All dimensions are to be checked and verified on-site by the Main Contractor prior to commencement; any discrepancies are to be reported to the Contract Administrator.


This drawing is to be read in conjunction with all other relevant drawings and specifications

© Pulsar Building Consultancy

-  Three coats render up to 1.5m high
-  Tanking 3 coats render up to 1m high
-  Levelling repairs and tanking slurry to floors

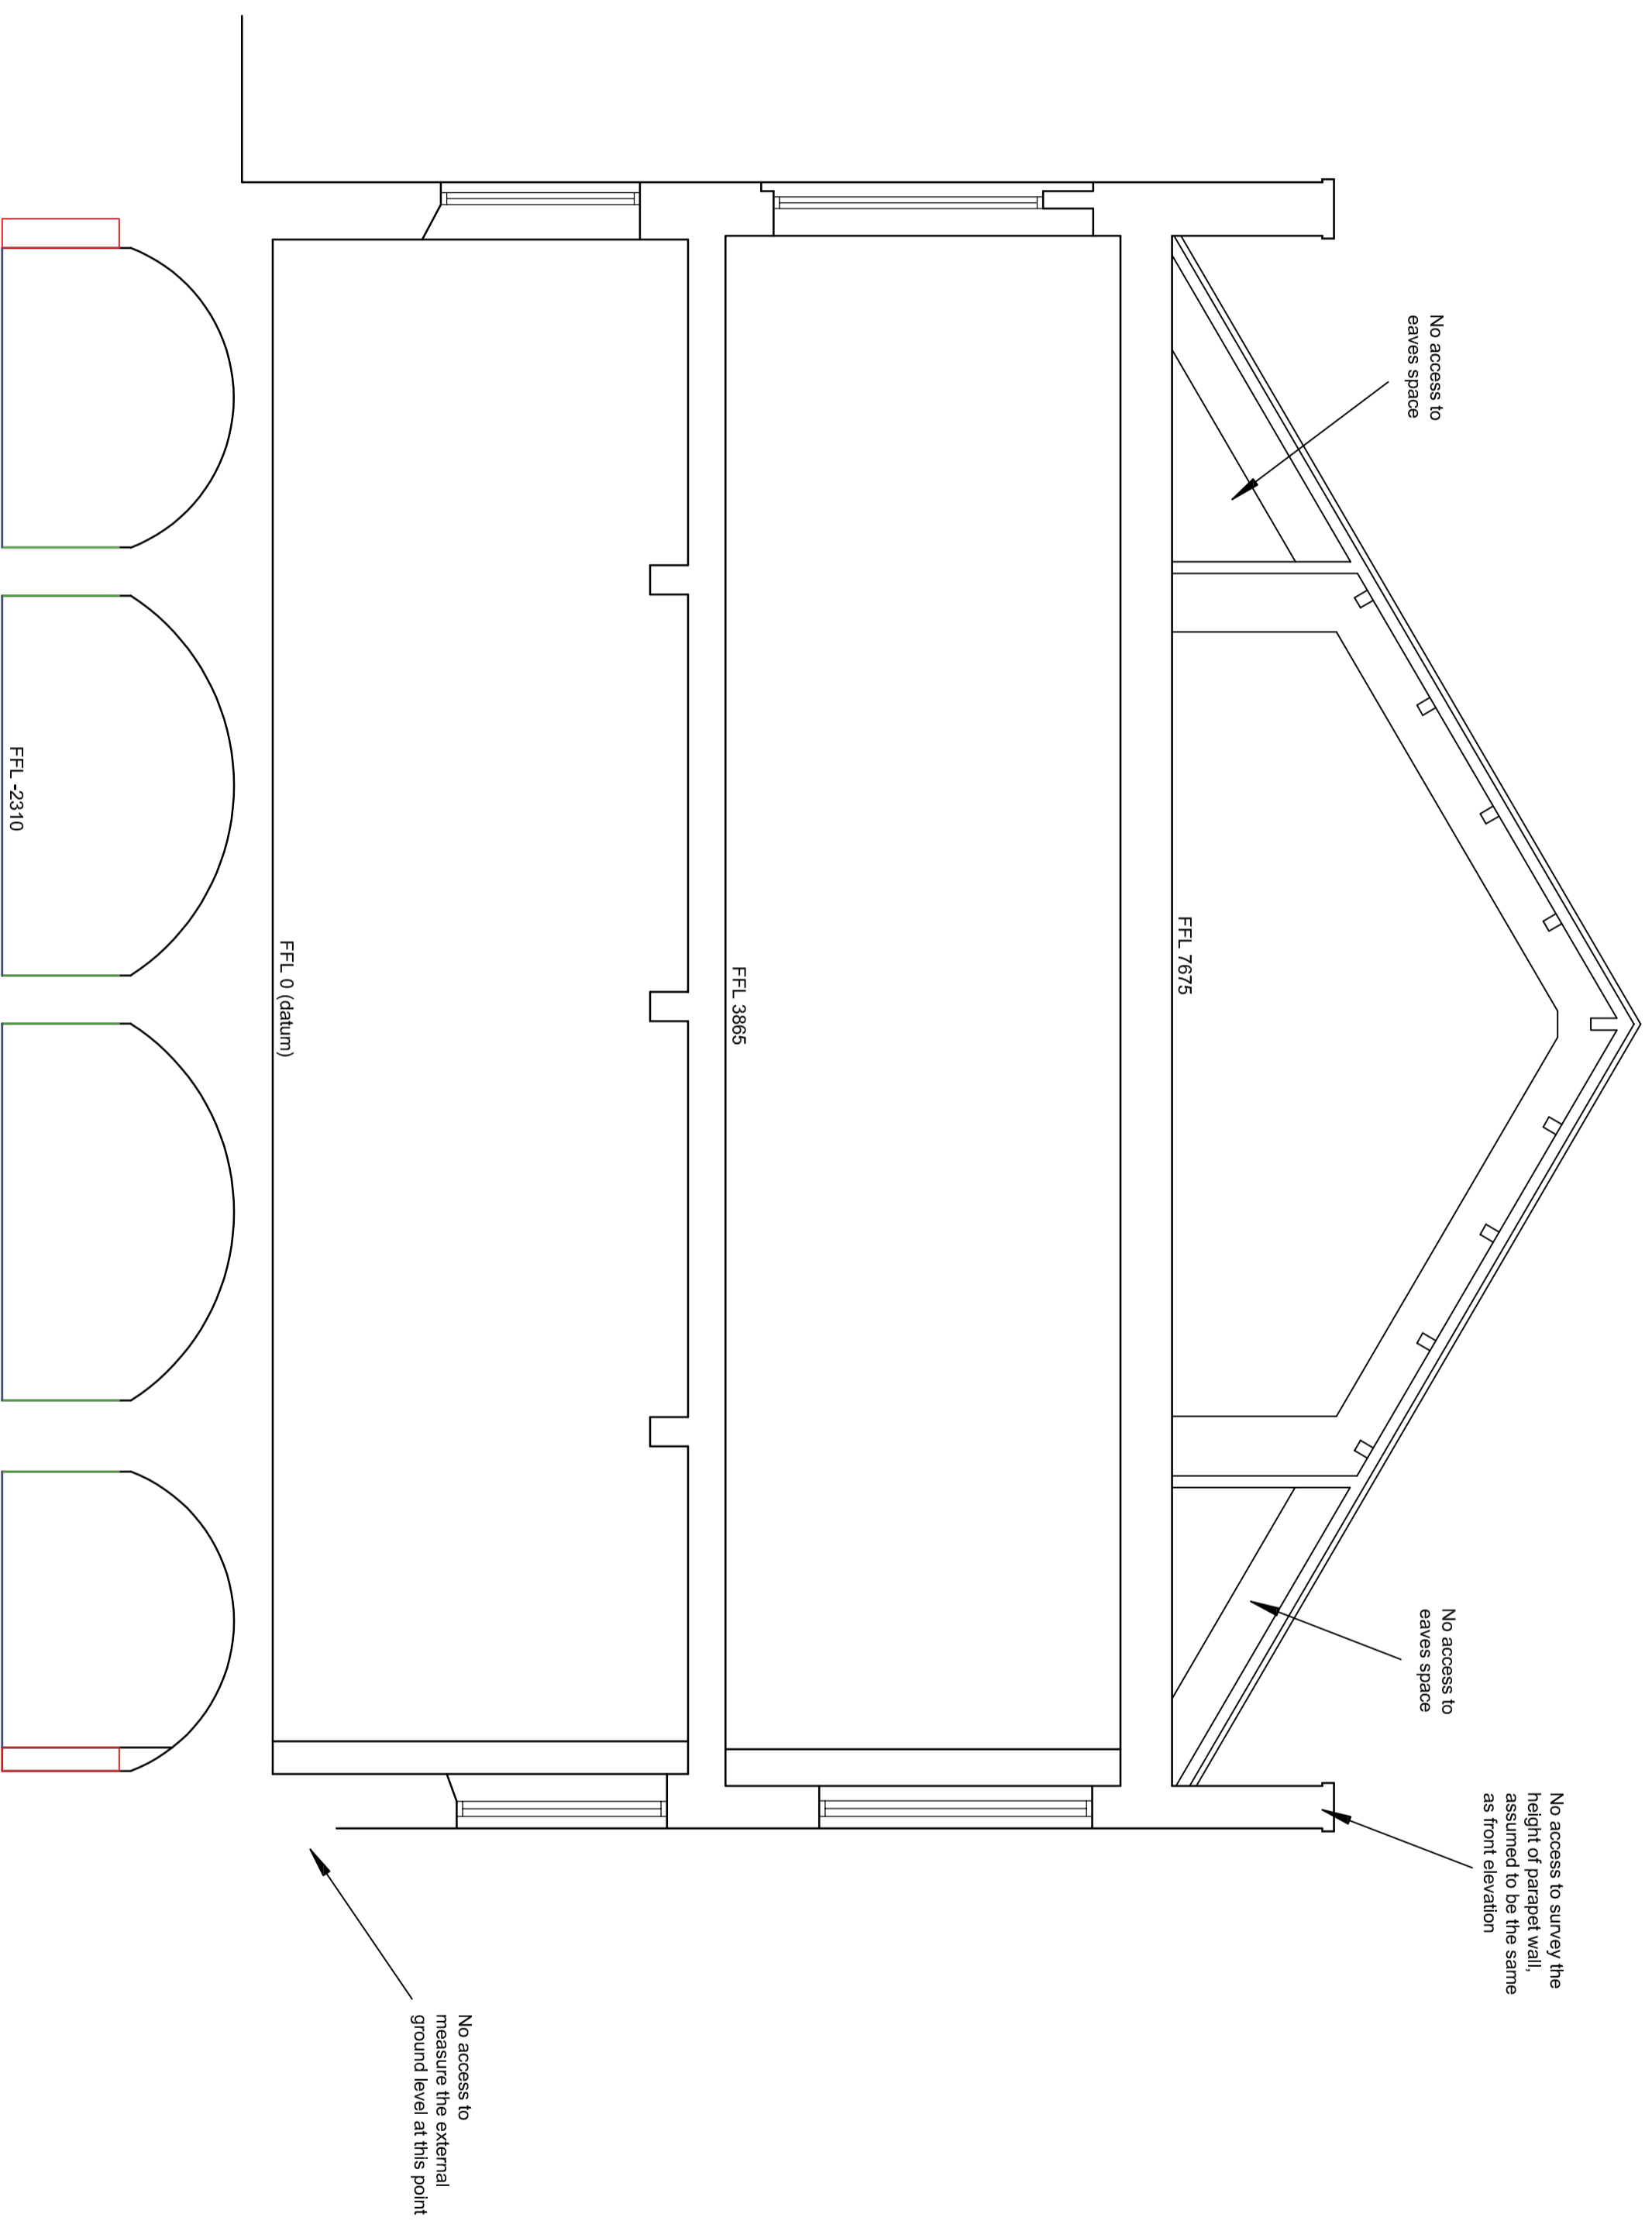

Scale Bar (Meters)

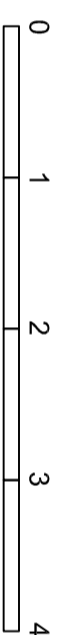

Cross Section A-A

Rev	Description	Scale @ A2:	Date	CHK	APP
1	17743	1:100		NJ	

Pulsar
building consultancy

Project:
24 - 26 West Street
London
WC2H 9NA

Client:
The West Street Trustee Limited

Title:
Section Detail - Proposed basement damp proofing Remedials Section 1

Drawing Number:
17743.12

Status:	Purpose of Issue:	Revision:
1	Planning	1