


Notes

1. All dimensions are in millimetres and levels in metres.
2. This drawing is to be read in conjunction with relevant Architect's and Engineer's drawings and specifications.
3. Do not scale from this drawing in either paper or digital form. Use written dimensions only.
4. The contractor is to verify all dimensions on site before commencing work. All error and omissions are to be reported to the Engineer.
5. All work is to be carried out in accordance with the latest Building Regulations and Codes of Practice.
6. For general notes see General Notes Sheet.

LEGEND

REF.	DESCRIPTION
← - - - →	EXISTING TIMBER FLOOR JOISTS
B1	2 No. 203 UC 46 S275 JO.

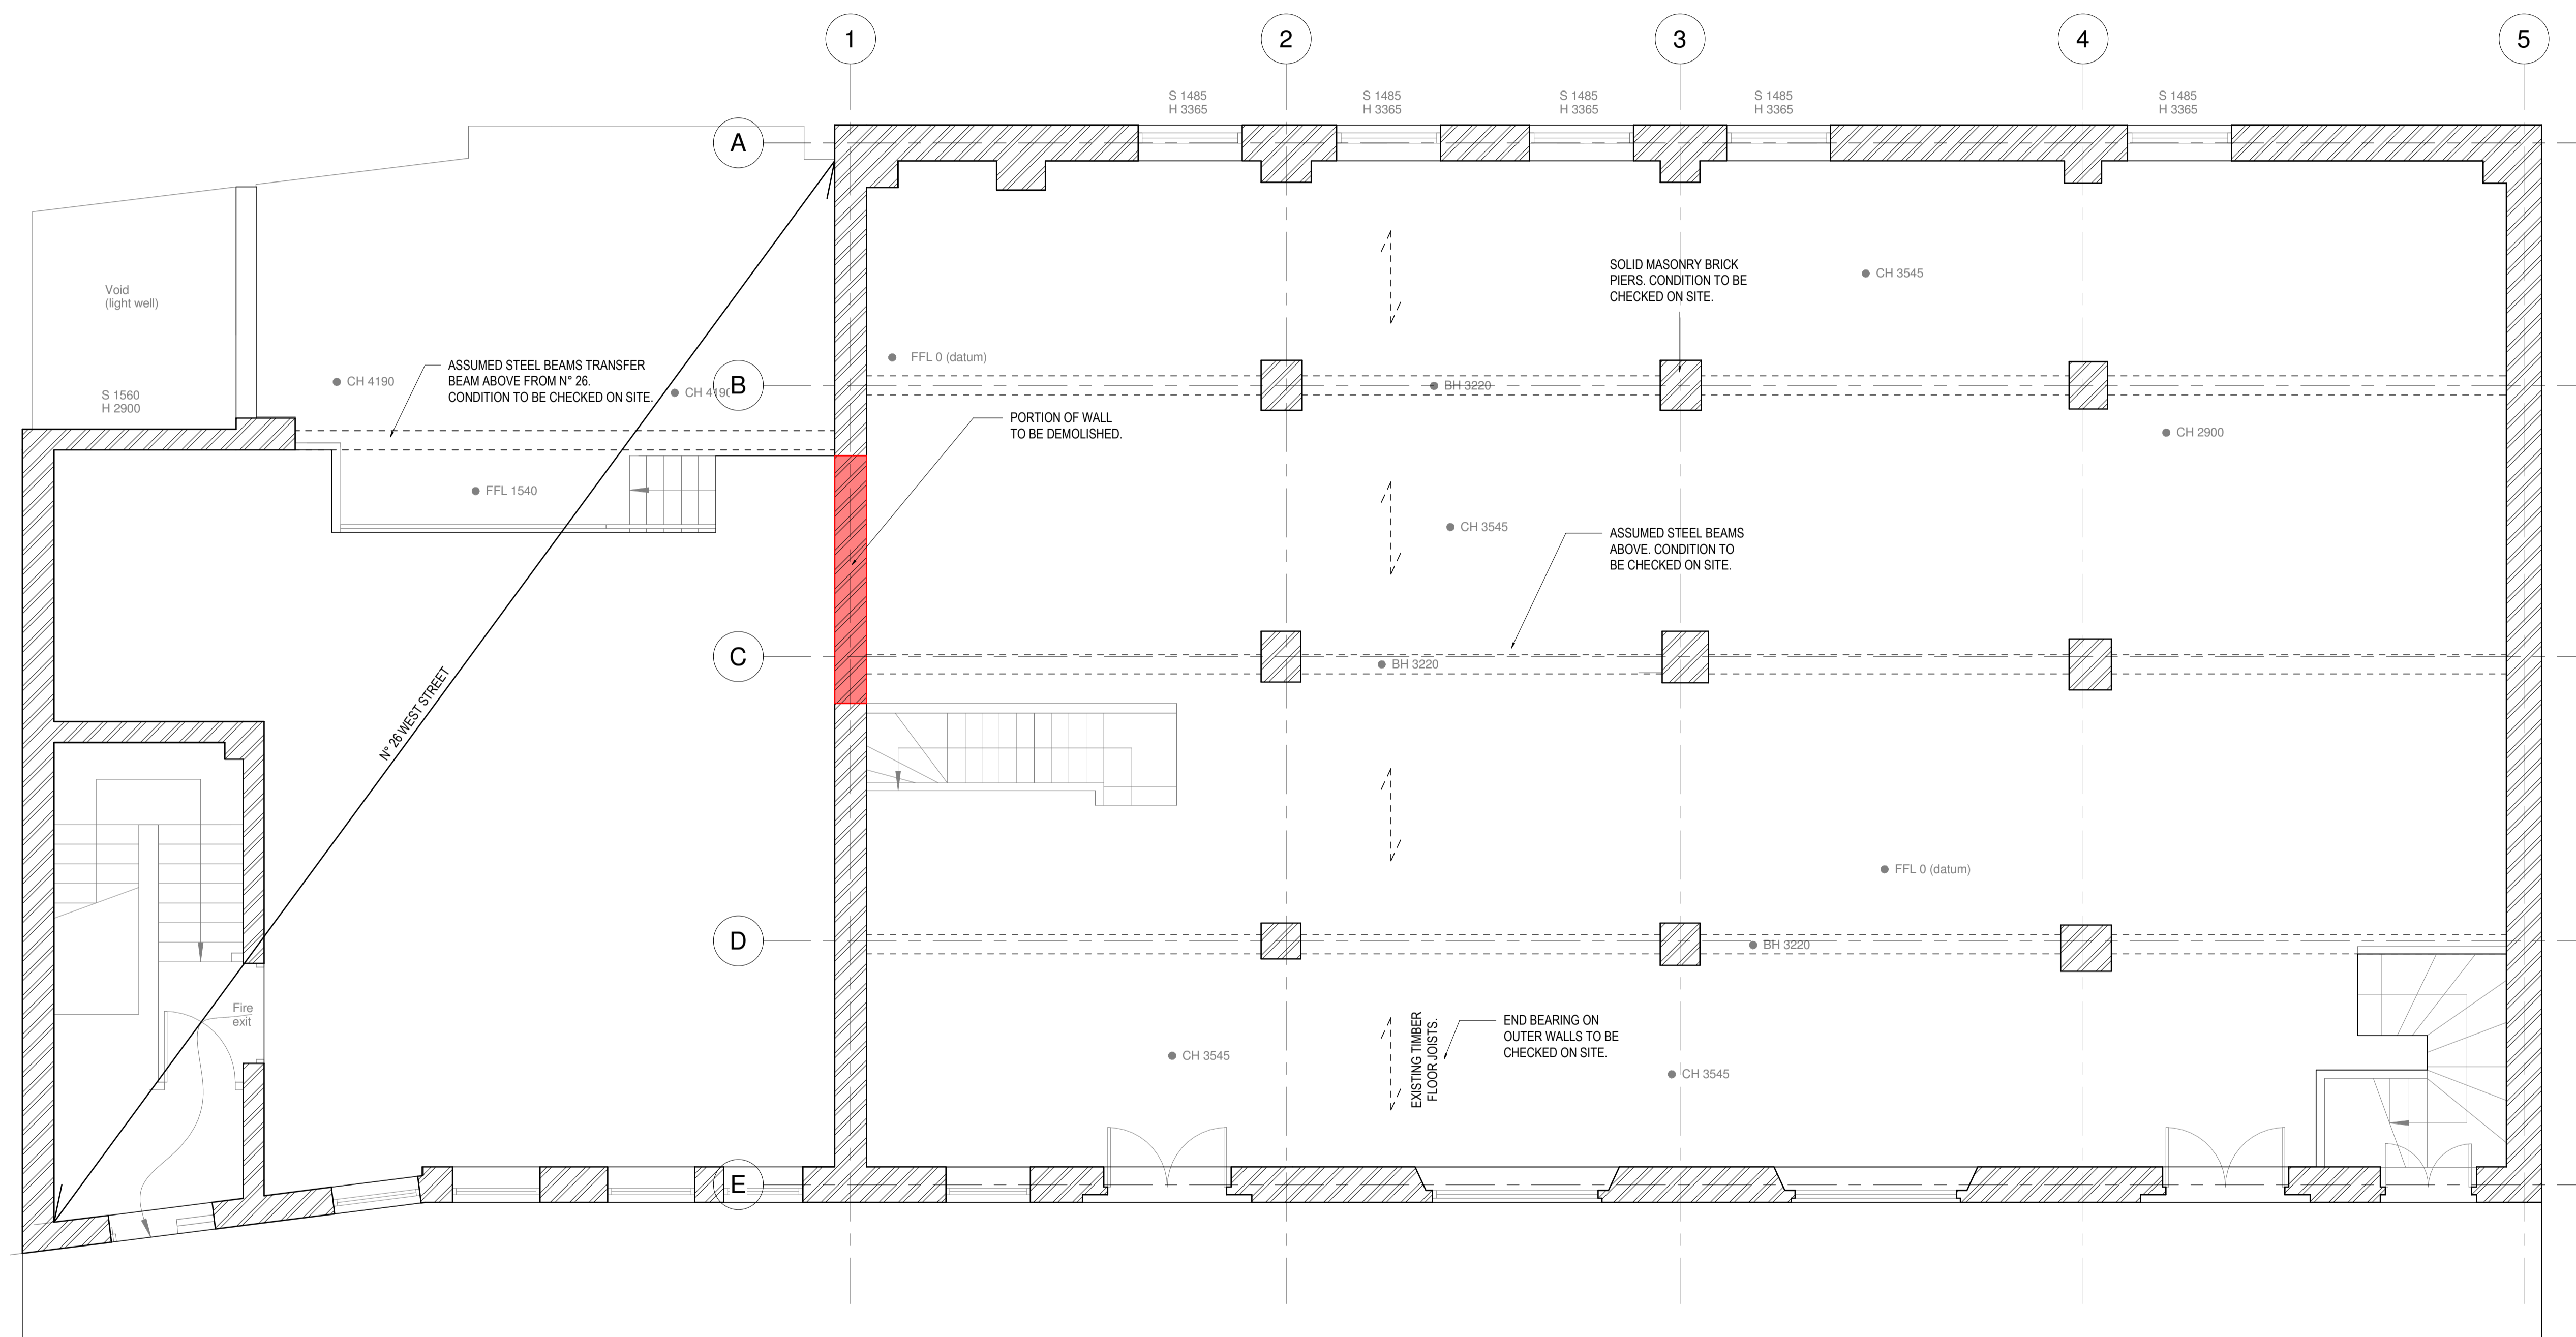


Rev.	Date	By	Details Of Revision
P1	15.04.20	SA	Preliminary Issue

Client: The West Street Trustee

Project: 24-26 West Street

Title: Existing Ground Floor Opening Up Works and Demolition GA

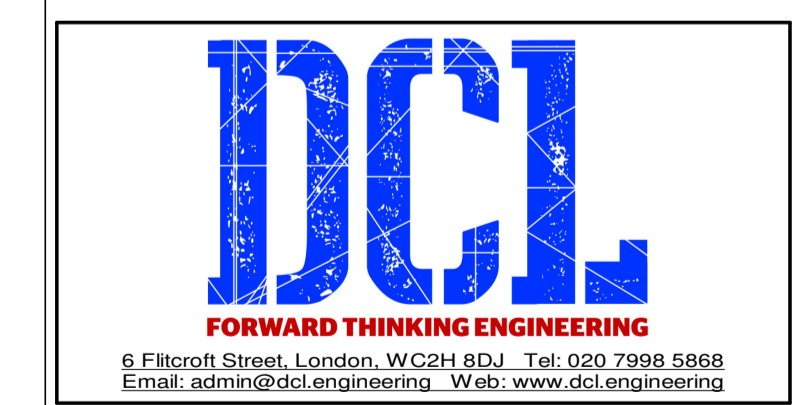

Status: PRELIMINARY

Drawn	SA	A1 Scales	As indicated
Date	09/19/18	Eng	AO
		Chk	AO
		App'd	FB

ACTUAL DIMENSION = 80mm

Project No.	Drawing No.	Rev.
99547	1001	P1