


Consented Drawing Planning reference
2015/0487/P dated 22nd December 2016

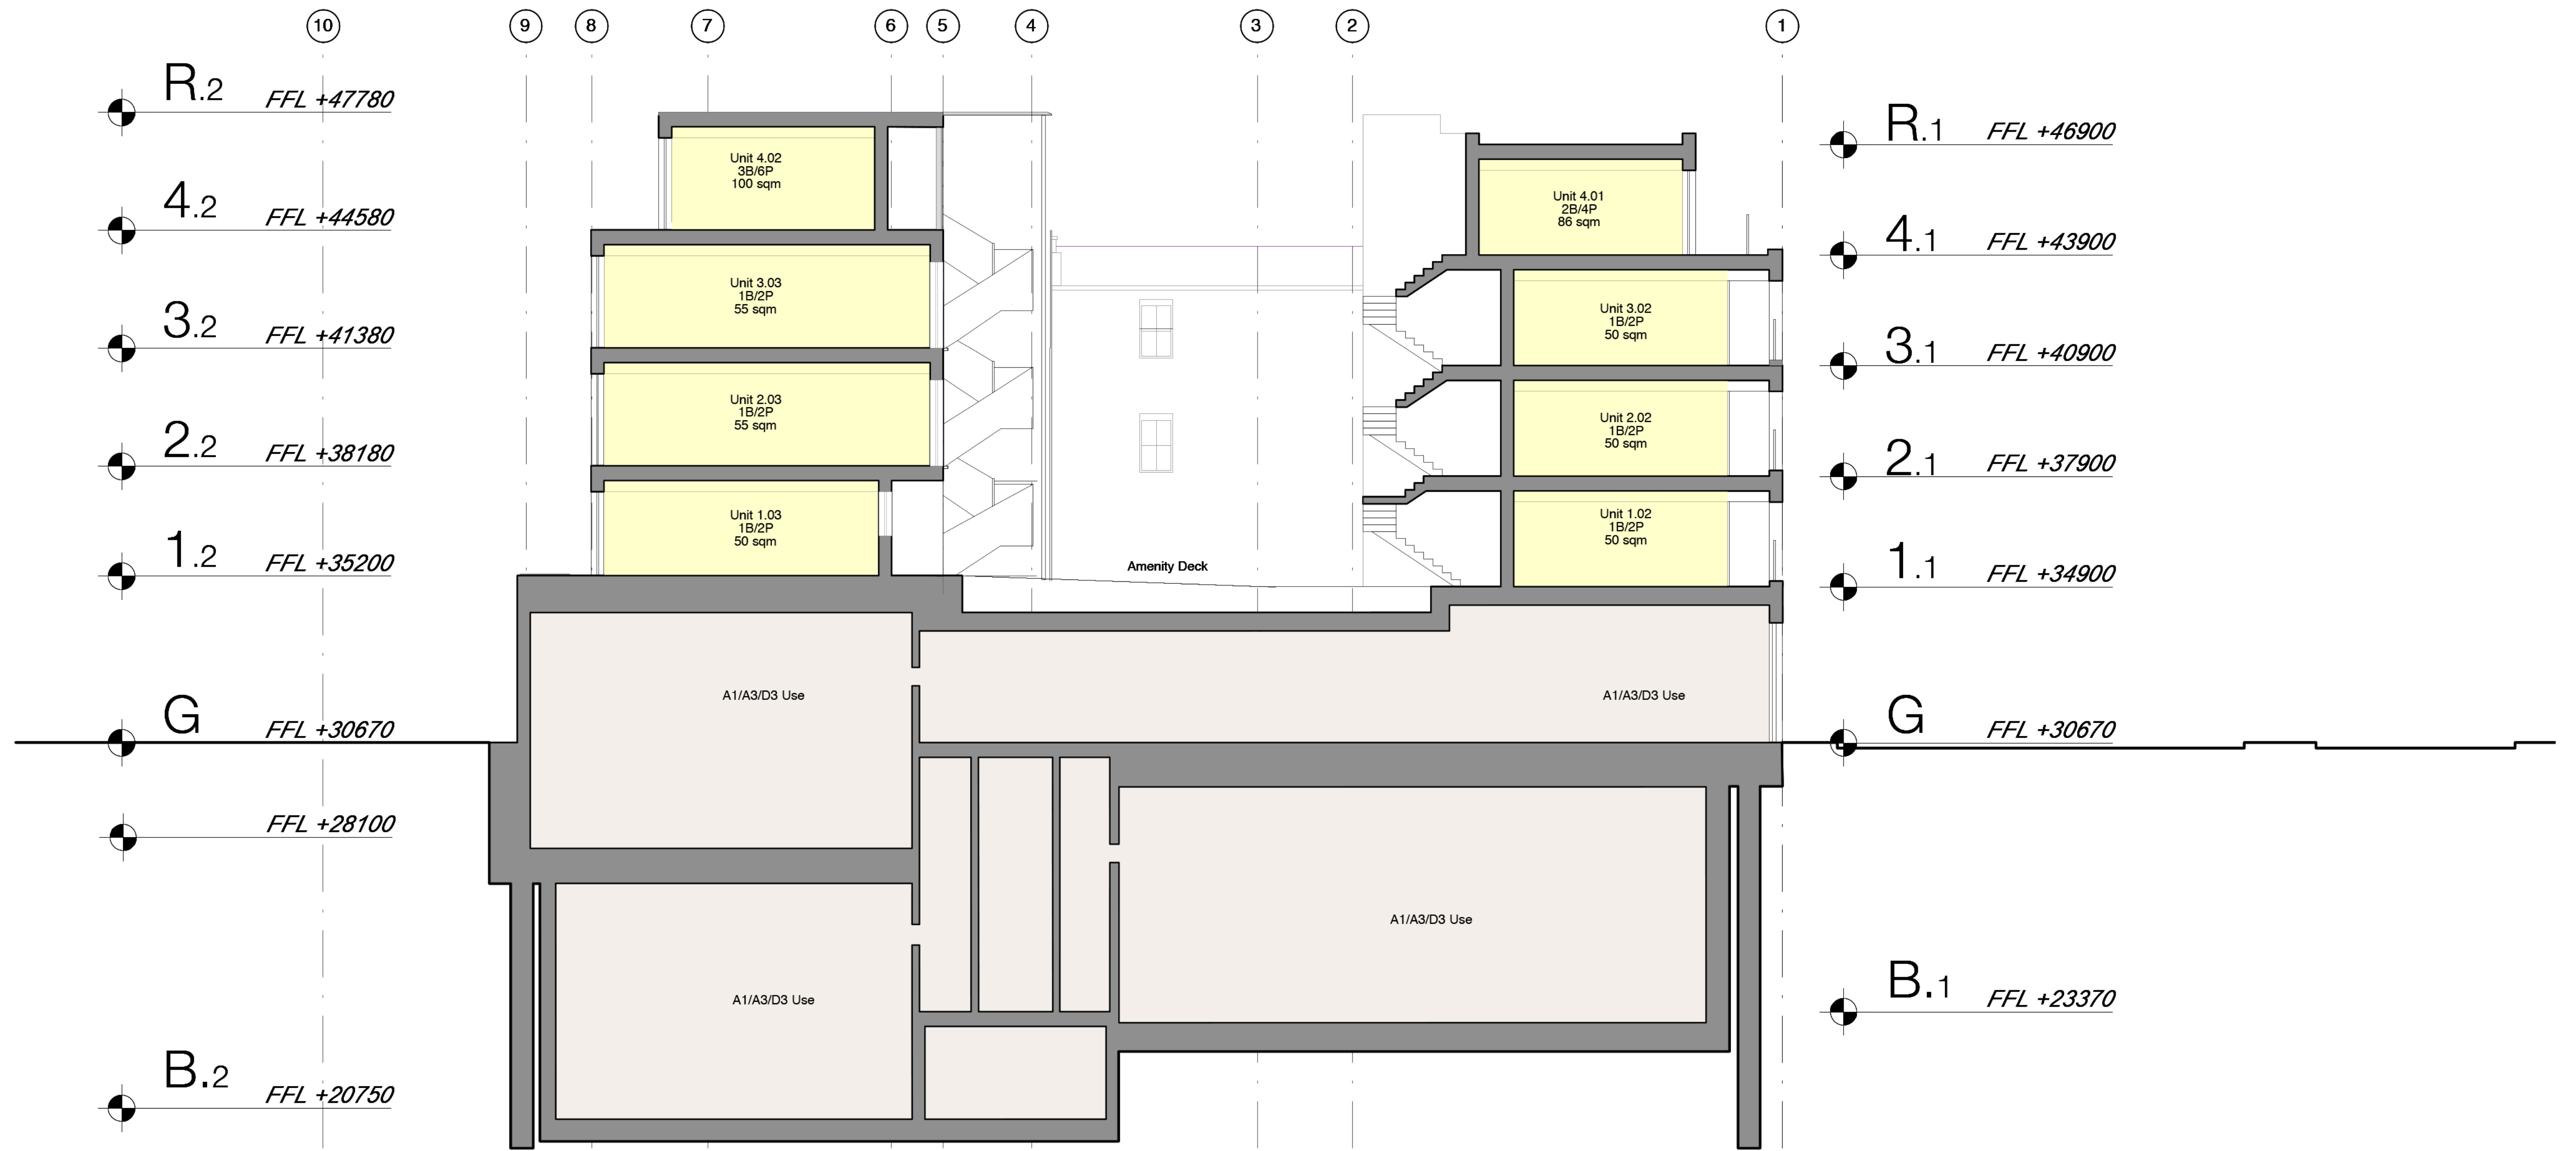

HAVERSTOCK SCHOOL

APPLICATION SITE


HAVERSTOCK HILL

Proposed Section
1:200@A3_1:100@A1



Information contained within this drawing is the sole copyright of 21st Architecture Ltd, and is not to be reproduced without express permission. No implied licence exists. This drawing not to be used for land transfer or valuation purposes. Do not scale from this drawing. All dimensions & levels are to be checked on site by the contractor. Issued for purposes indicated only. Drawing errors and omissions to be reported to the architect.

Revisions		
A	15/10/14	General drawing revisions
B	07/11/14	General drawing revisions
C	26/11/14	General drawing revisions
D	07/01/15	General drawing revisions
E	15/01/15	Submitted For Planning Application
F	21/08/15	Top Floor Revised - Submitted For Planning Application

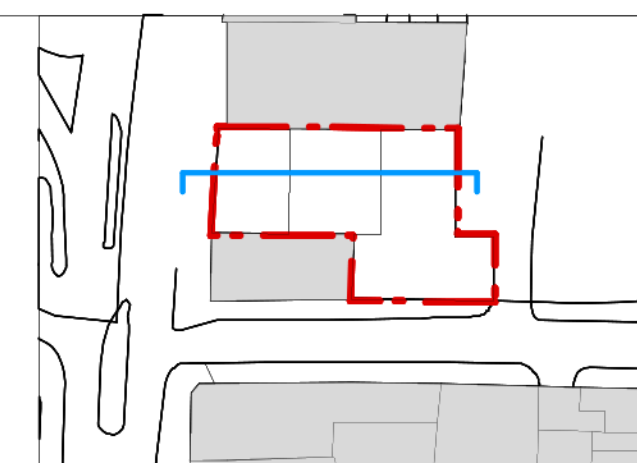

Client	SRE Havestock Hill Ltd
Project	Marine Ices Havestock Hill, London, NW3 2BL
Drawing Title	Proposed Section General Arrangement



Twenty First Architecture Ltd,
314 Goswell Road,
London,
EC1V 7AF
Tel: +44(0)20 7062 0262
www.21starchitecture.com

Status	Planning	Drawn	JSP	Checked	TJS
Scale	1:100 @ A1 1:200 @ A3	Date	Aug 2014	Revision	F
Drwg. No.	177_GS_02				