


FOR ALL NOTES SEE 562/L/30
 * DO NOT SCALE FROM DRAWINGS
 ALL DIMENSIONS UNLESS OTHERWISE NOTED TO BE IN CAST IRON
 EACH SIDE FOR PLASTER BOARD

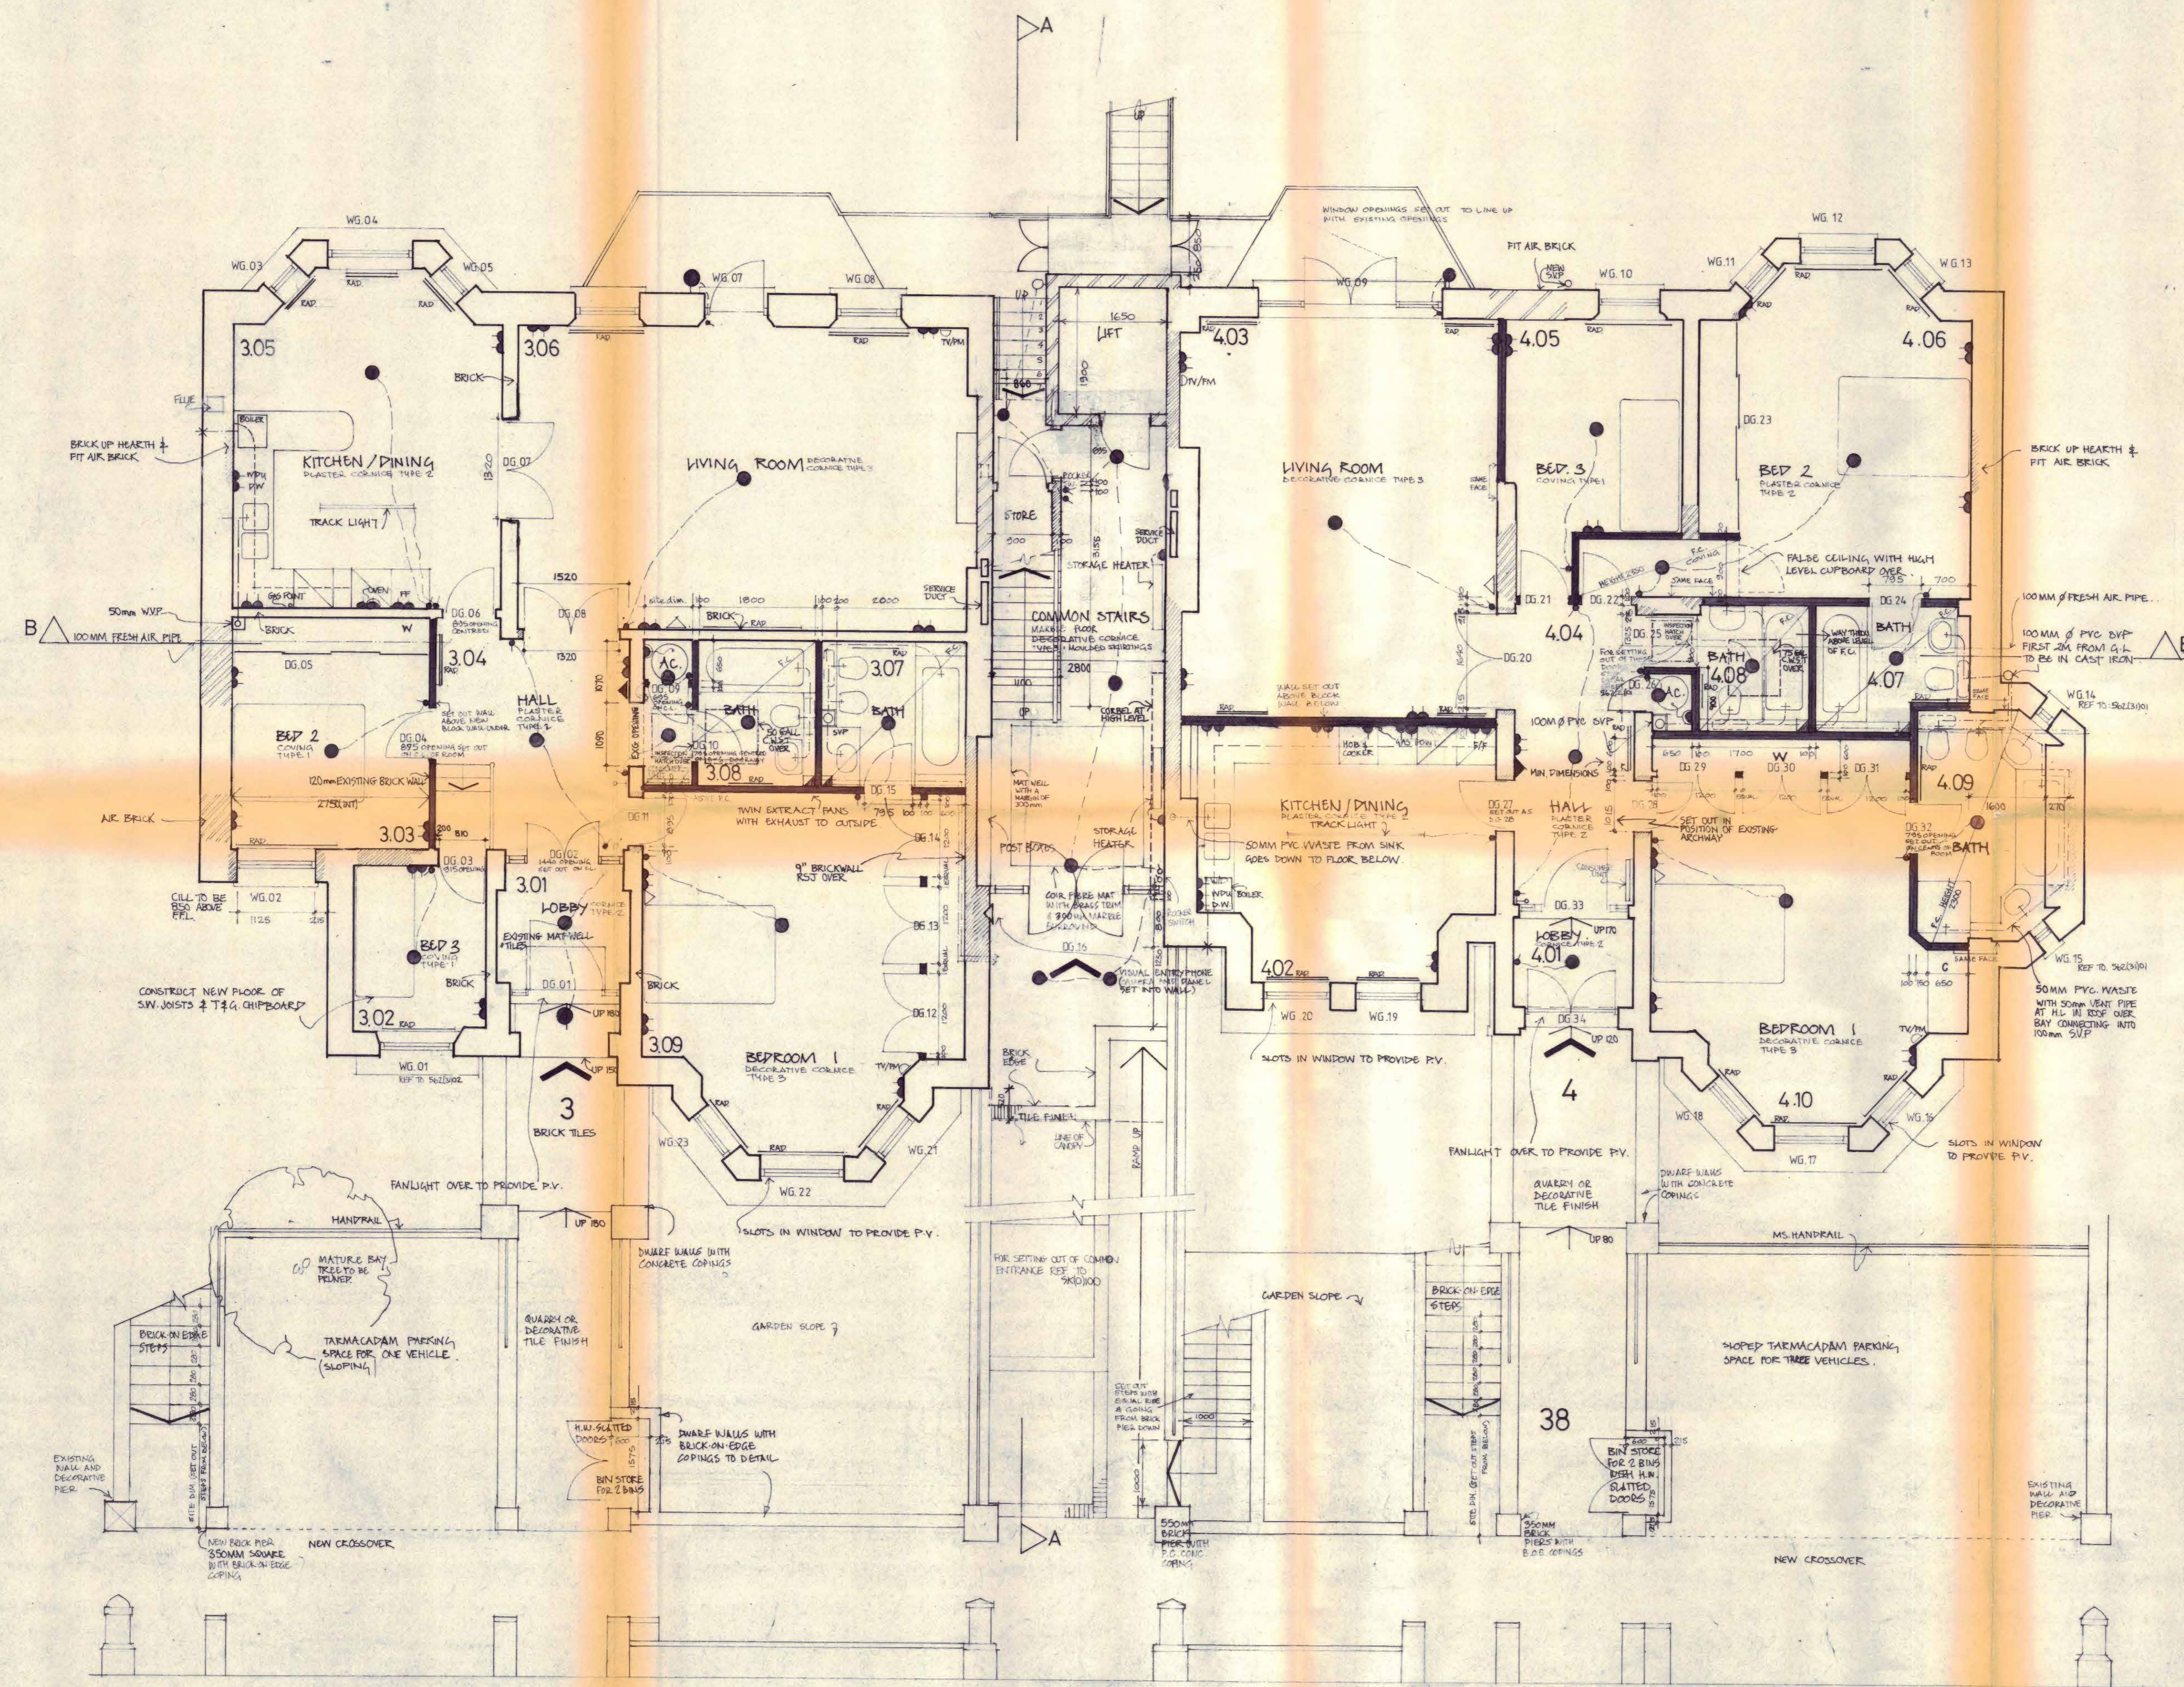

- L LIGHTS ADDED LEADING BACK TO BALCONY/BAY WINDOW ROOF
 - M NEW SWP ADJACENT TO W.G.10
 - N NOTES ADDED: ONE STEP REMOVED OF REAR FLIGHT TO C. LOBBY
 - O FALSE CEILING TO LOBBY AREAS REMOVED
 - P POSITION OF SERVICE POINTS ADDED: GPO POINT ADDED BED 1
 - Q ONE STEP REMOVED OFF FIRST FLIGHT UP IN CORE AREA
 - R ONE STEP ADDED TO CENTRAL CORE FRONT STEPS
 - S POSITION OF INSPECTION HATCHES SHOWN: SCOTTER 10/9/85
 - T POSITION OF BOILERS ADDED
 - U POSITION OF COMMON STAIRS SLIGHTLY AMENDED
 - V POSITION & SIZE OF RADIATORS CORRECTED ACCORDING TO SCHEDULE
 - W POSITION OF BOILERS ADDED
 - X BALCONIES CUT FROM LIVING ROOMS EXTENDED WITH SIEGE OF
 - Y BAY WINDOW BELOW: SCHEDULED HORIZONTAL TO PROVIDE GRAB
 - Z LINES ADDED: POSITION OF WASTE PIPES CORRECTED & PROCESS
 - AA INTERNAL W/VP ADDED: POSITION OF WATER TANKS SHOWN 24-6-85
 - AB LINE OF CORREL. INTERNALS AROUND COMMON STAIRS HALL
 - AC ADDED STEPS LEADING TO ENTRANCES OF FLATS 3/4/4 ALTERED
 - AD DIMENSIONS & NOTES ADDED: POSITION OF FUSES ADDED 19/6/85
 - AE KITCHEN LAYOUTS UPDATED
- | | |
|--------------------|---------|
| E DIMENSIONS ADDED | 14/5/85 |
| D DIMENSIONS ADDED | 16/5/85 |
| C DIMENSIONS ADDED | 15/3/85 |
| B DIMENSIONS ADDED | 14/3/85 |
| A DIMENSIONS ADDED | 10/3/85 |

REVISIONS TP8501805

Michael Manser Associates
 8 Hammersmith Broadway London W6 7AL 01-741 4381

contract
38 40 ETON AVENUE
 LONDON NW3

drawing
PROPOSED GROUND FLOOR PLANS

scale
1:50

date
oct '84

number
562 /L/31

revision
L