
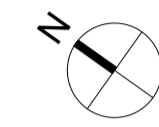



Roof Section - Block B - Generic heights

Scale 1:50

Contractors and consultants are not to scale dimensions from this drawing

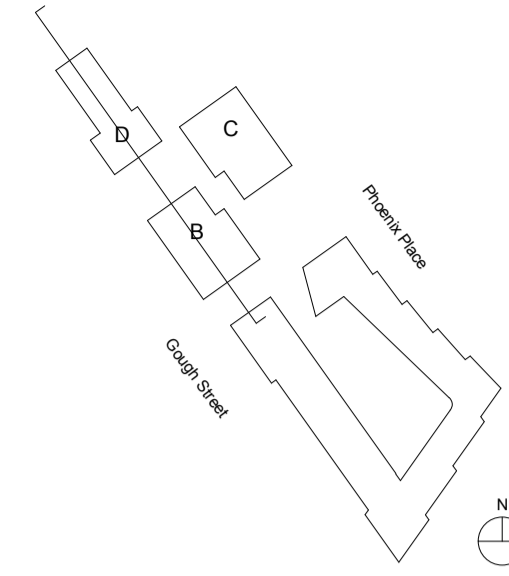

Scale Bar (1:50):

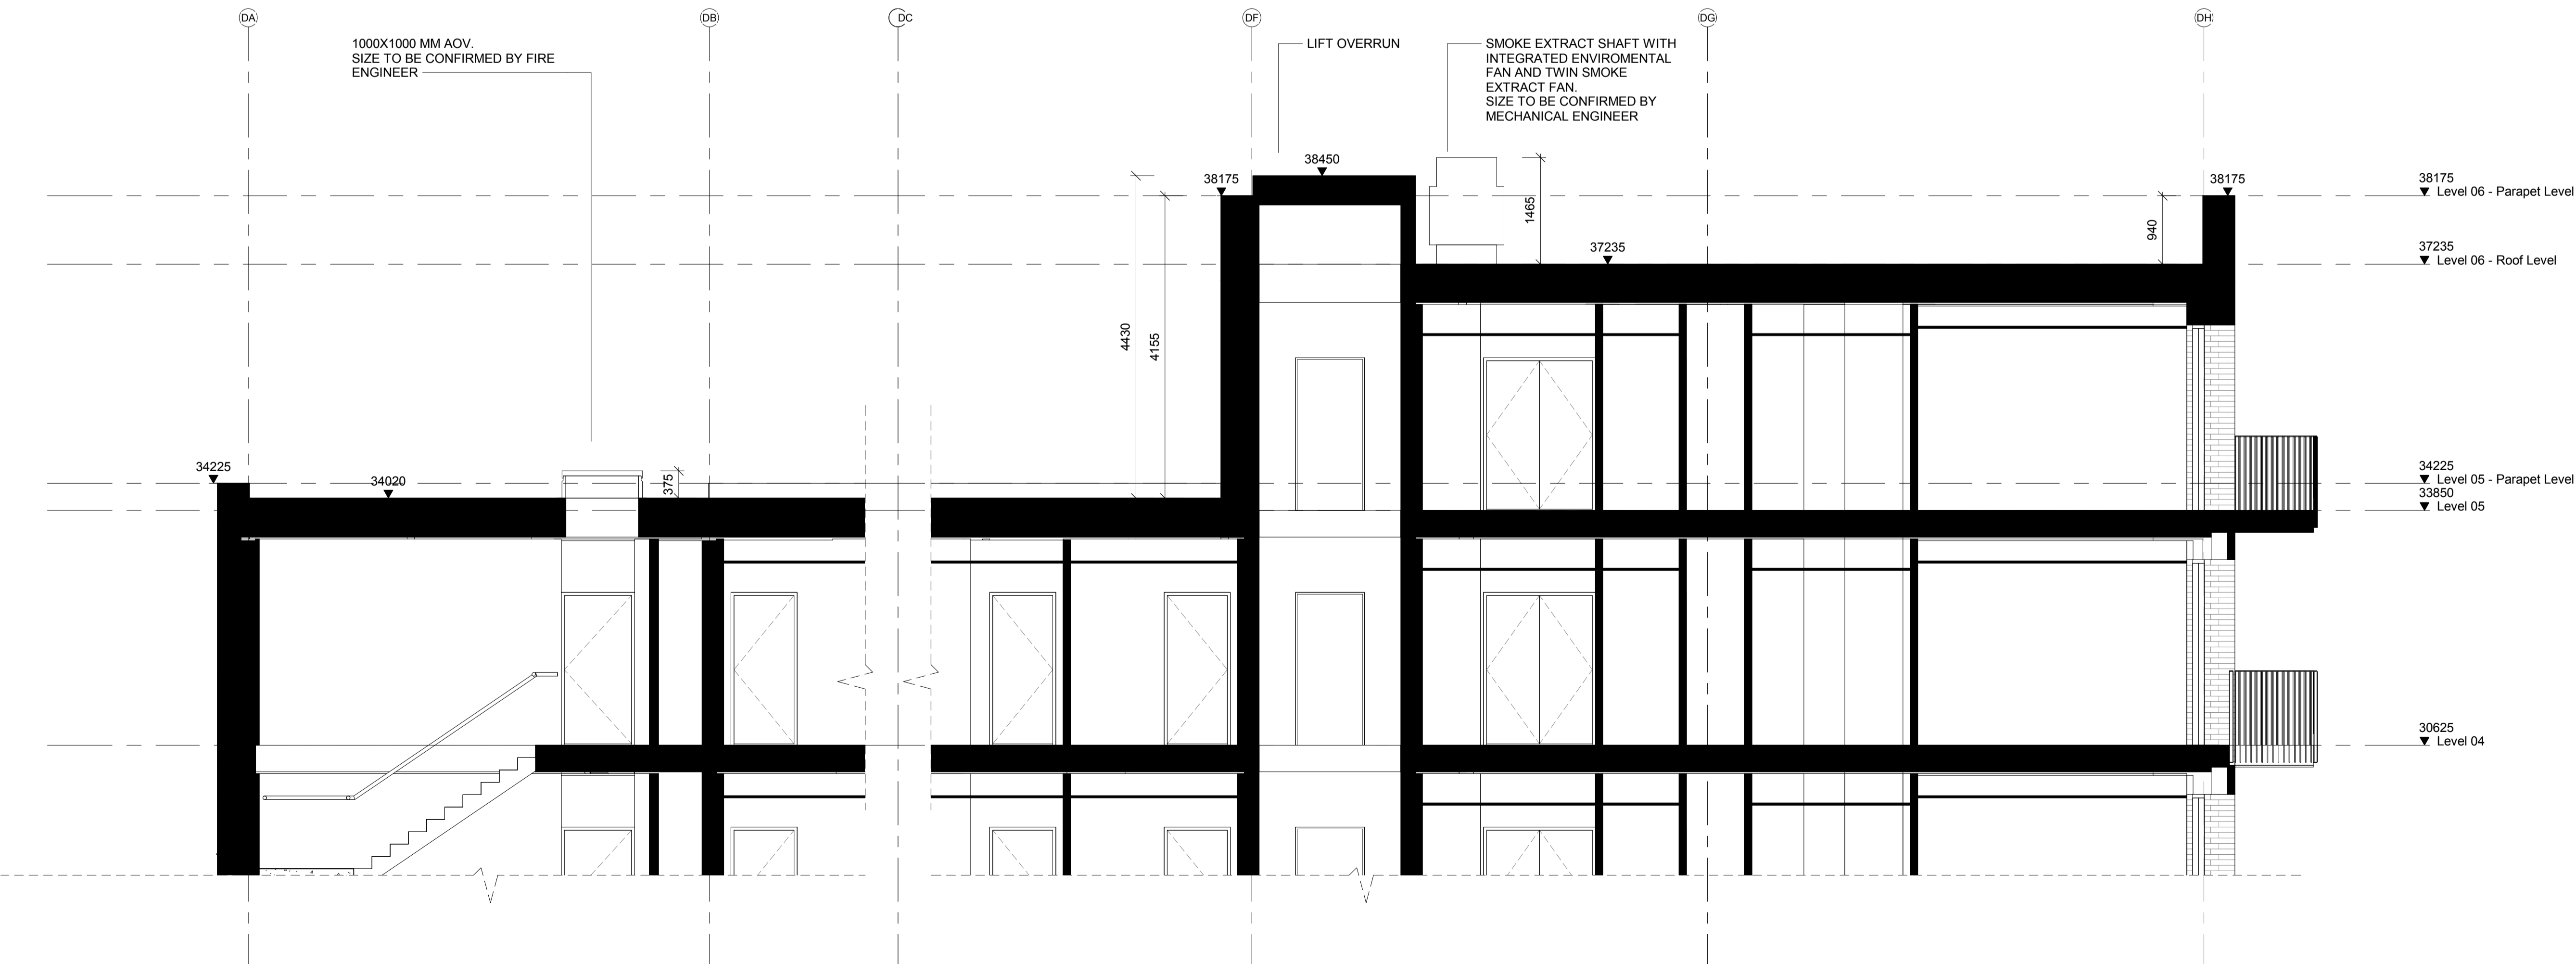

Roof Section - Block D - Generic heights

Scale 1:50

Revision	Date	Description

BroadwayMalyan^{BM}

46 Loman St
London
SE1 0EH
T: +44 (0)20 7261 4200
F: +44 (0)20 7261 4300
E: Lon@BroadwayMalyan.com
www.BroadwayMalyan.com

Client
Taylor Wimpey, Central London
Project
**Mount Pleasant Phase 2
Mount Pleasant, London**
Description
**Roof Section-P.Condition 16
Block B, C & D**

Status
For Planning
Scale 1:50 Drawn By @A1 AO Date 18.02.20
Job Number 32875_4 Drawing Number BMA-DR-SK-0057 Revision