




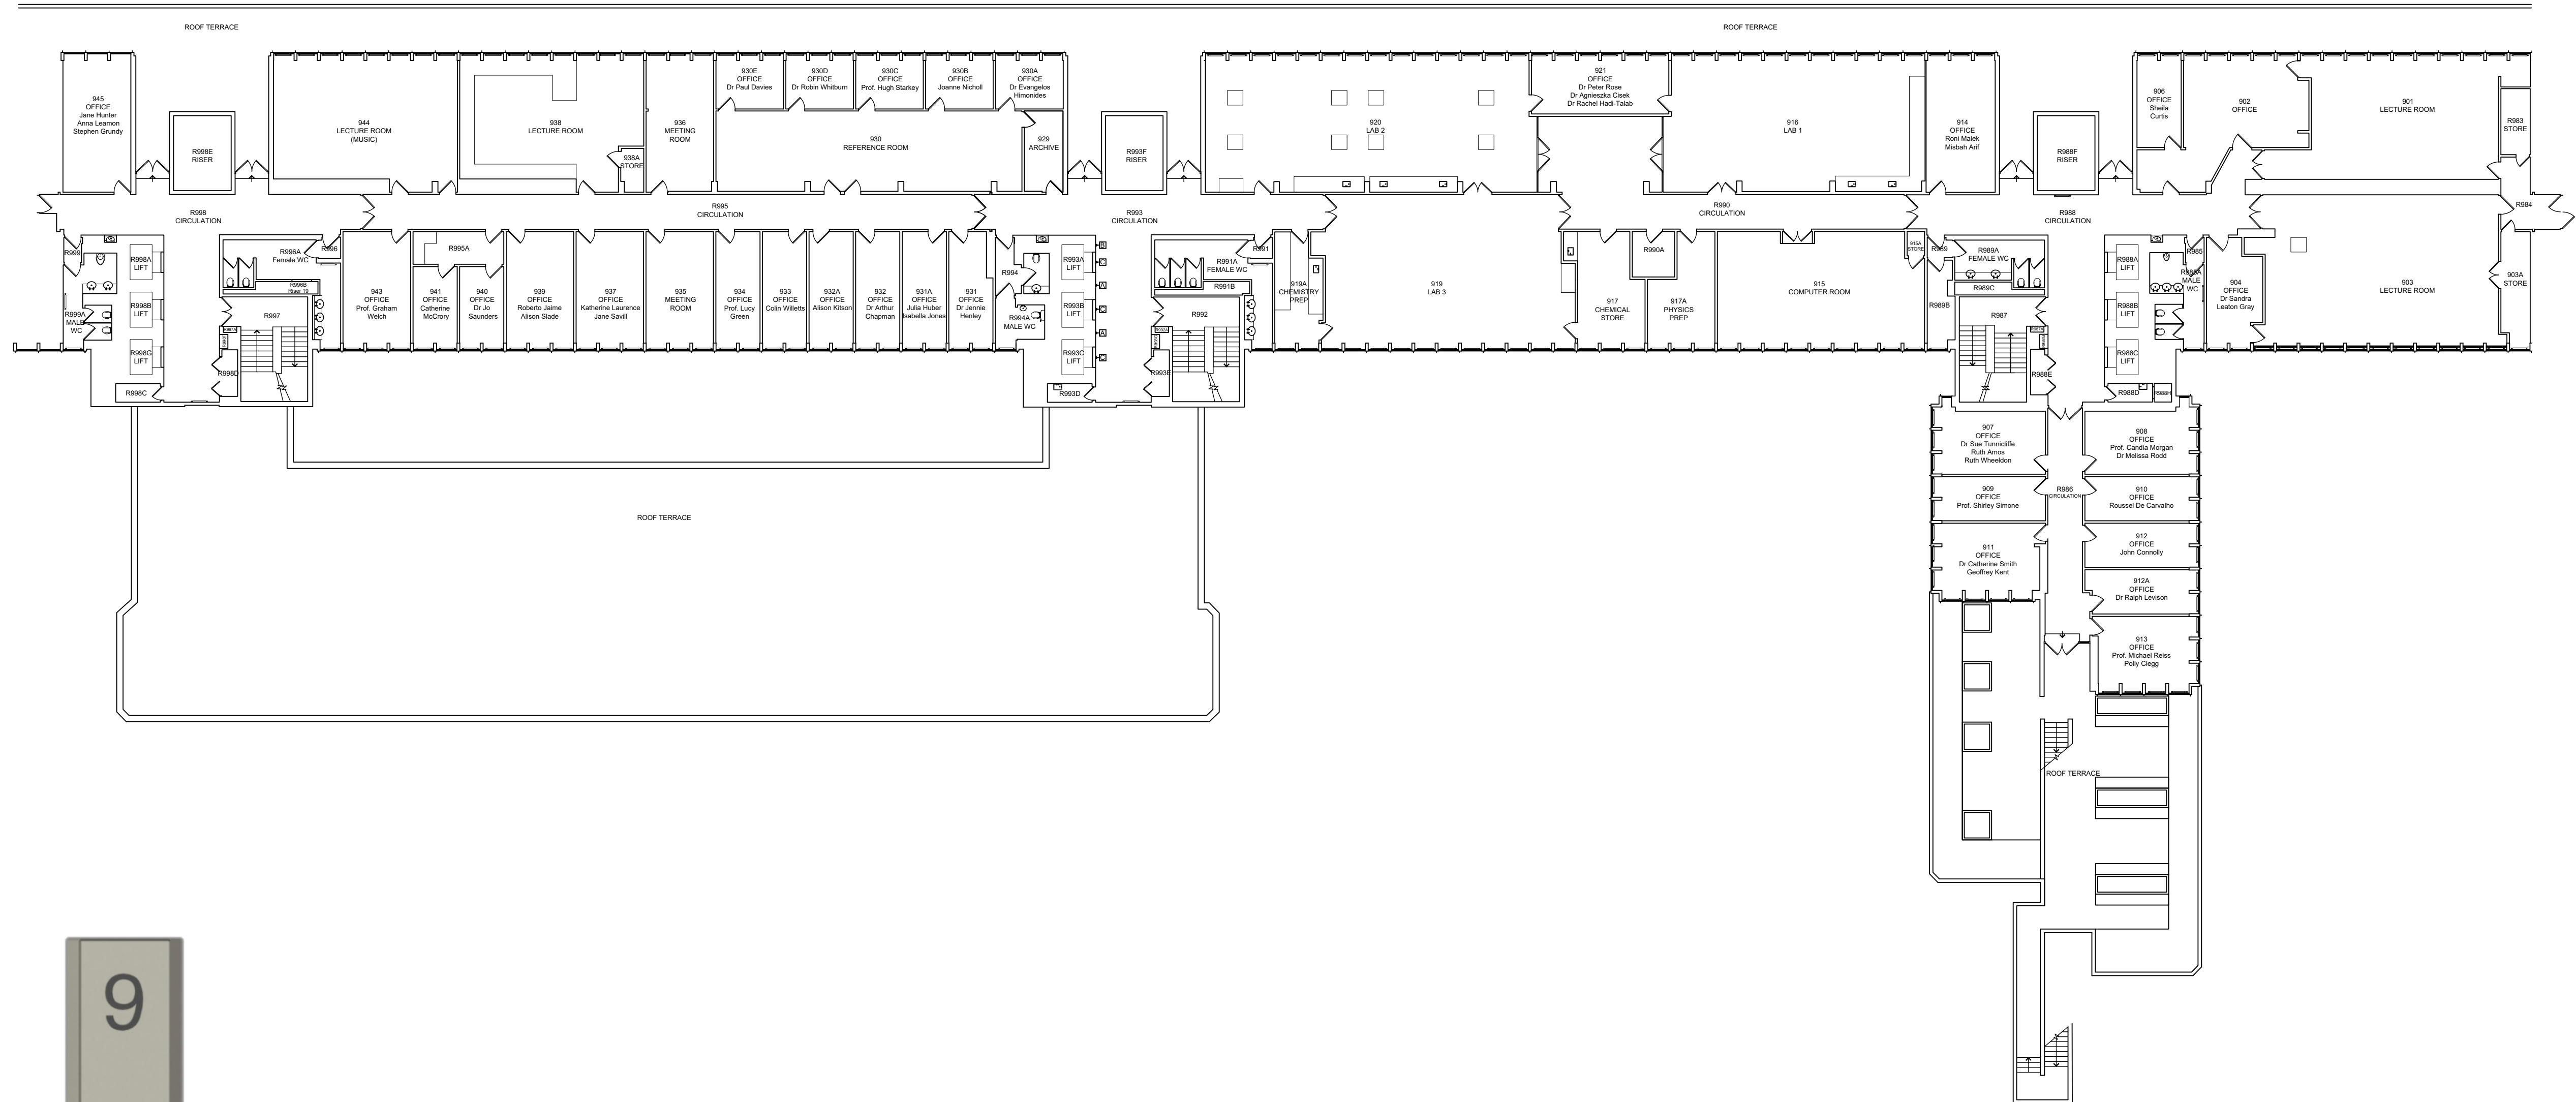

A

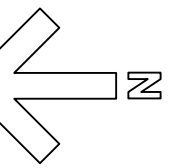

B

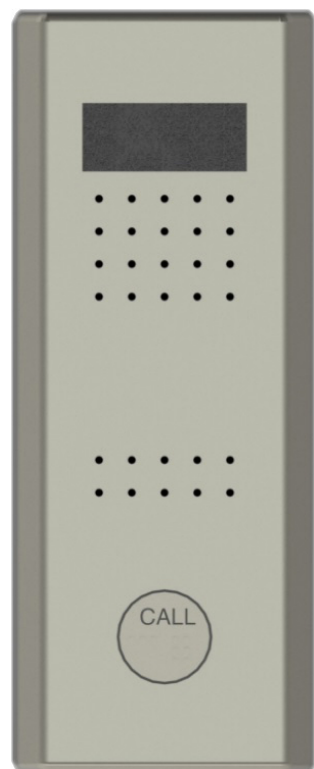

C

Rev.	Date	Description
------	------	-------------



Scale: 1:200 @ A1

Level 9 (Fifth Floor)

DWG. NO. 162 - 01 - 9

ev