


Do not scale from this drawing. Contractor to check and verify all building and site dimensions, levels and sewer invert levels at connection points before work starts.
This drawing is to be read in conjunction with information provided by the engineers and other specialists.


| REV | DATE | DESCRIPTION |
|-----|----------|---------------------------------|
| 01 | 09.04.20 | Materials Conditions Submission |

KEY


INFORMATION

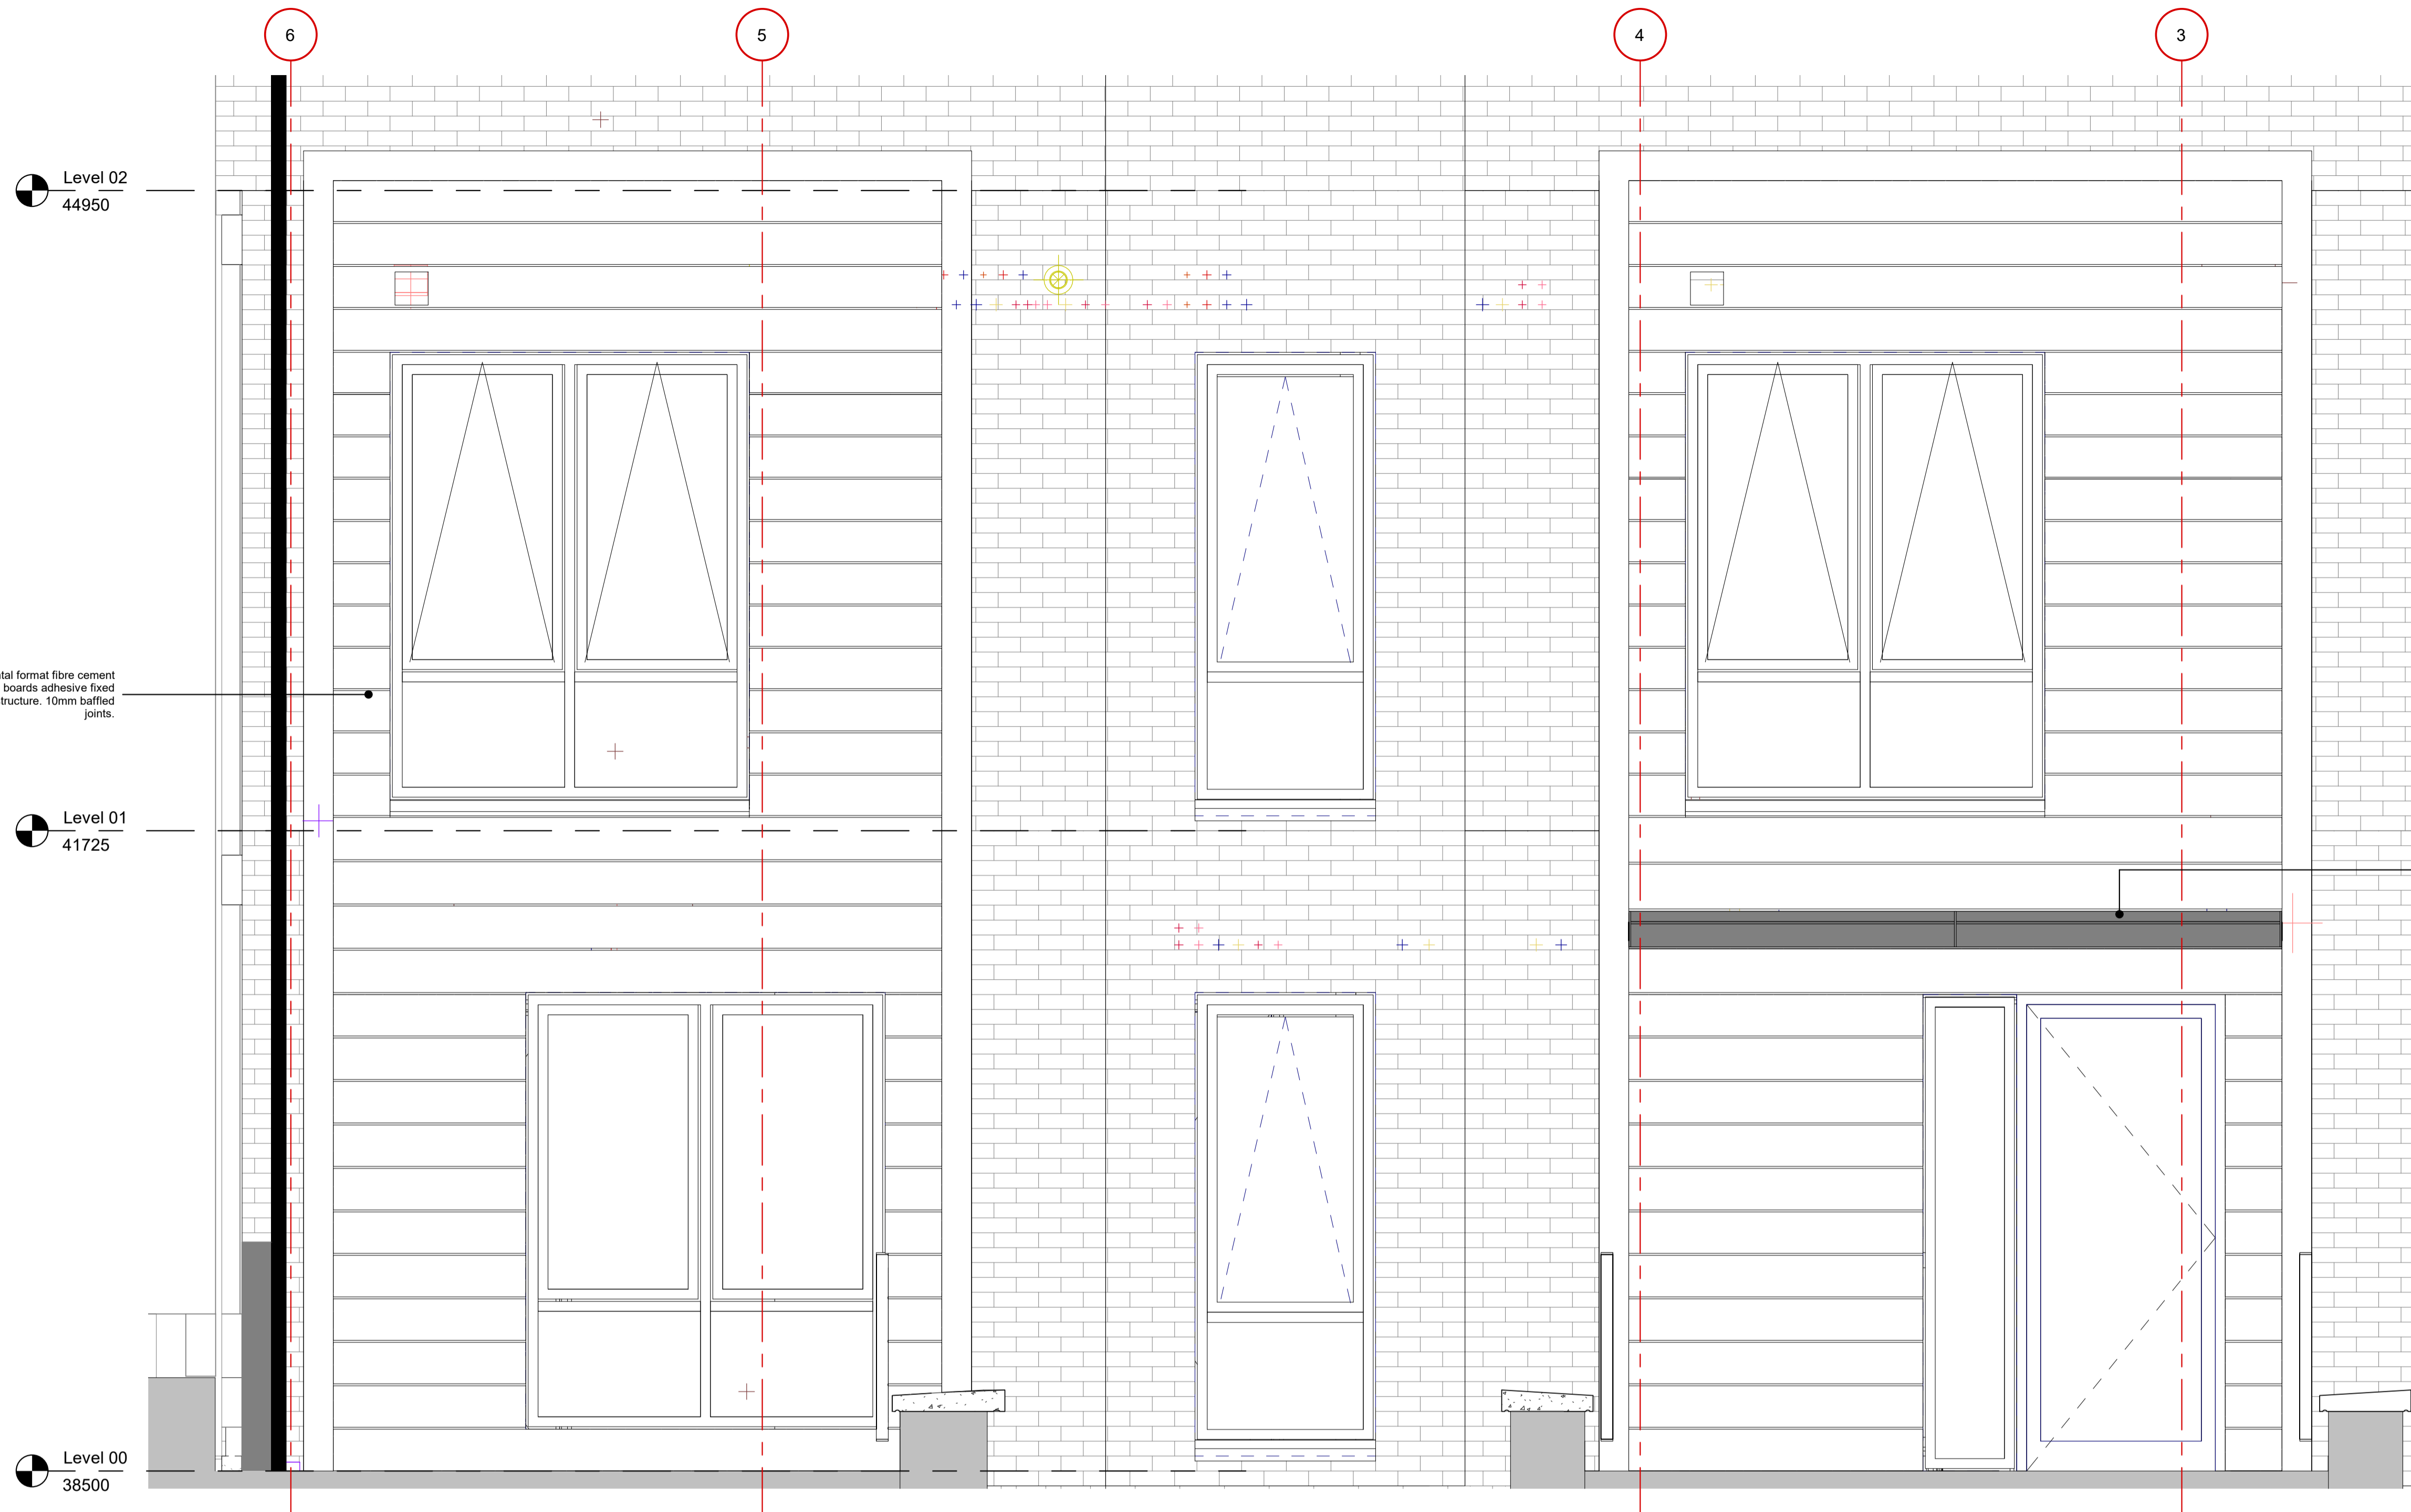


1 Elevation Front - West - Front Bay Cladding Details
Scale 1 : 20

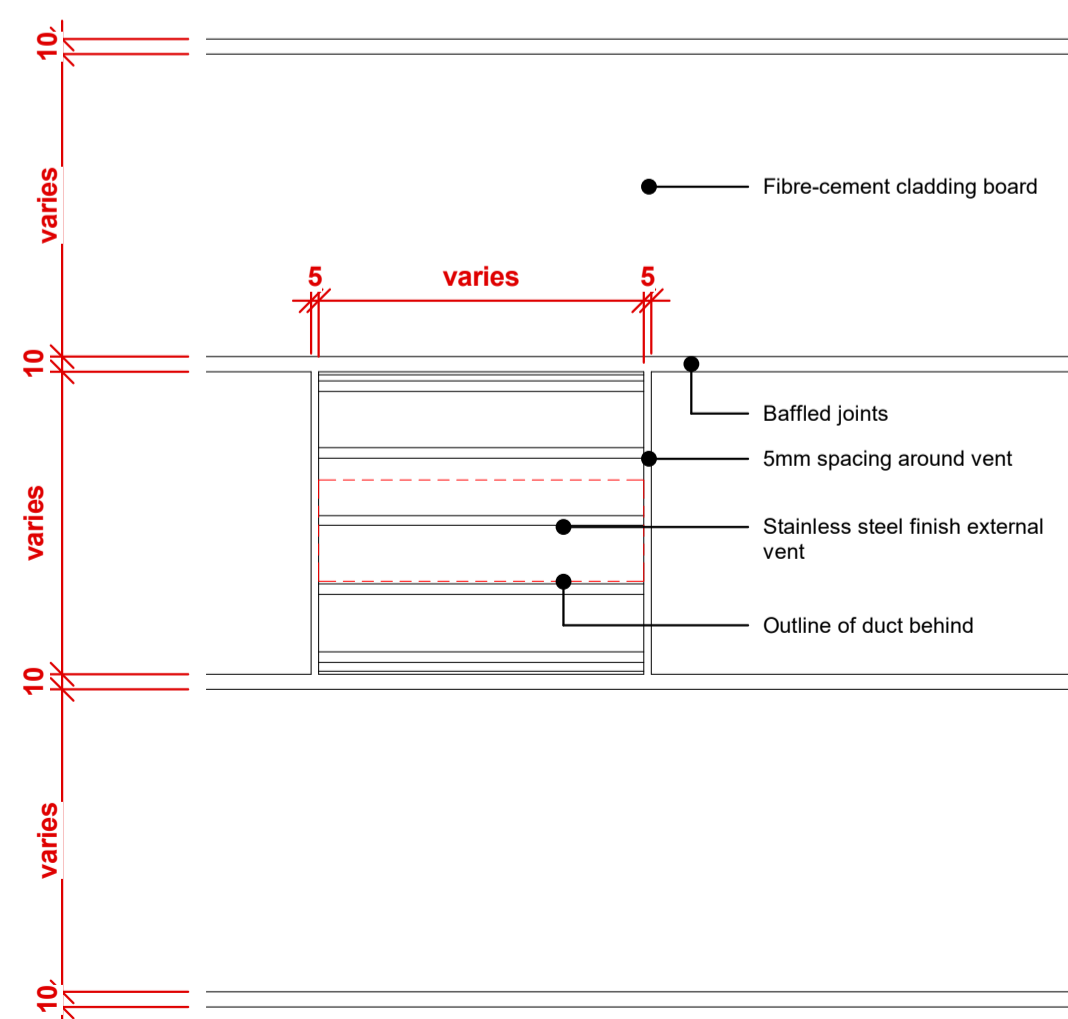

2 Typical Vent Fibre Cement Cladding Elevation Detail
Scale 1 : 5

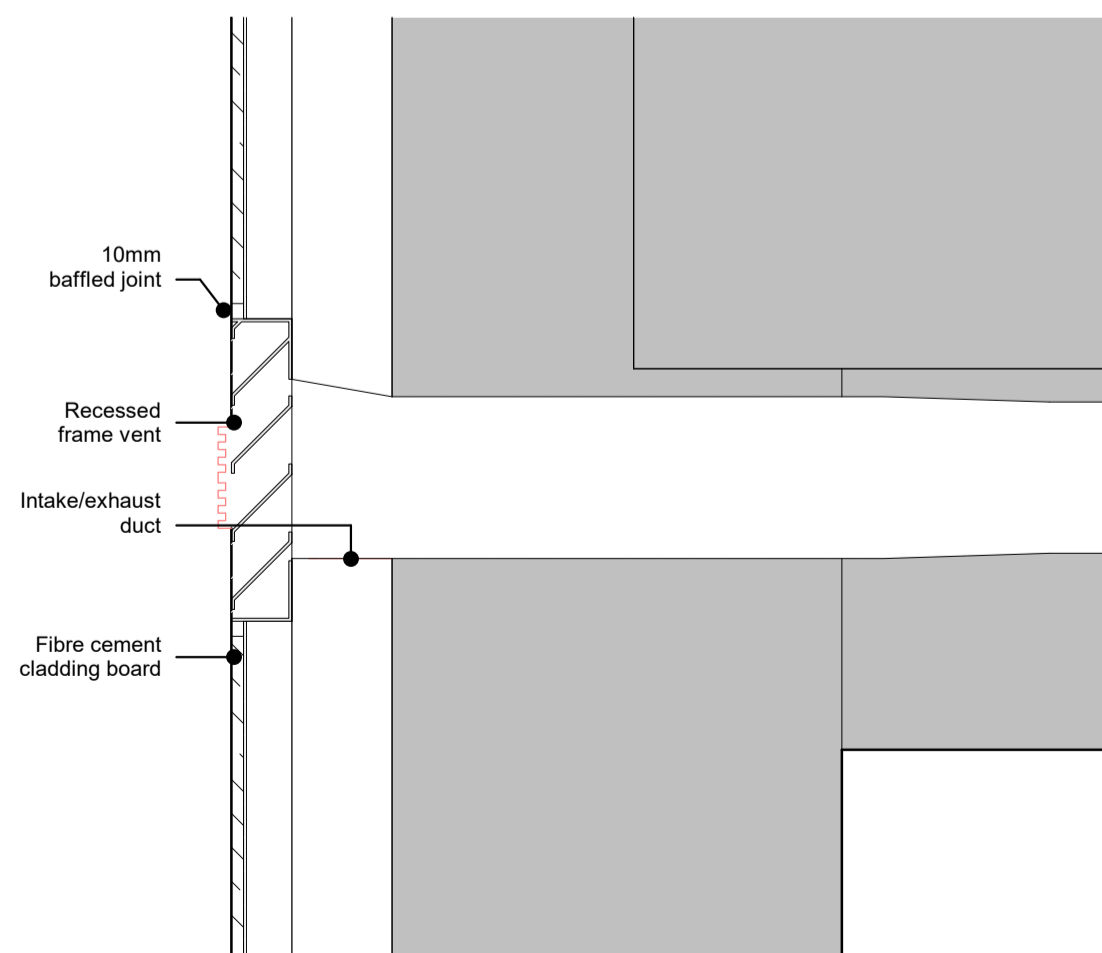

3 Typical Vent Fibre Cement Cladding Section Detail
Scale 1 : 5

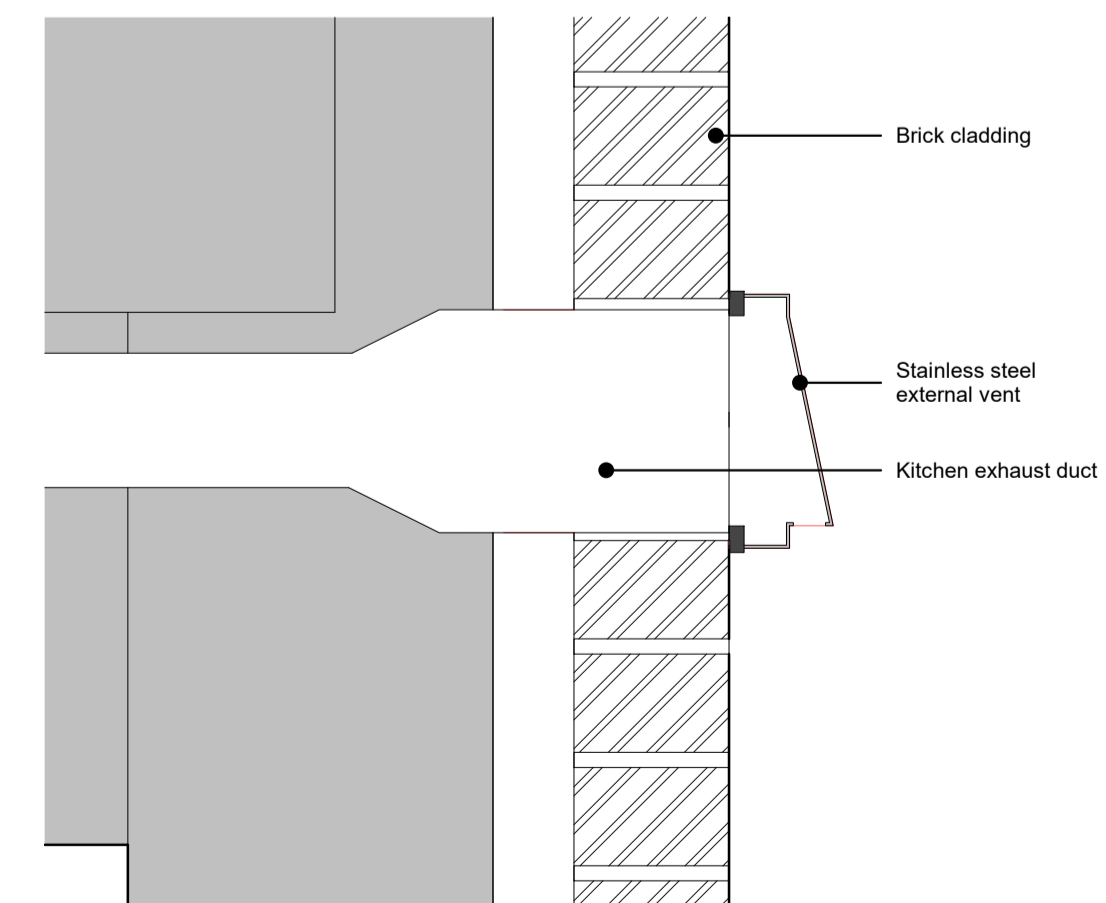

4 Typical Kitchen Exhaust Vent Brick Section Detail
Scale 1 : 5

PROJECT
115-119 Goldhurst Terrace

DRAWING TITLE
Front Bay Cladding Details

SCALE
1:5, 1:20 @ A1

DRAWING NUMBER
SK-18

PLANNING

REV
01