


DO NOT SCALE FROM THIS DRAWING
 DRAWING TO BE READ IN CONJUNCTION WITH ALL OTHER ARCHITECTS AND ENGINEERS CONTRACT DRAWING & SPECIFICATIONS. ANY DISCREPANCIES MUST BE BROUGHT TO THE ATTENTION OF THE ARCHITECT IMMEDIATELY.
 THE CONTRACTOR MUST VERIFY ALL DIMENSIONS BY SITE MEASUREMENT BEFORE ORDERING MATERIALS OR MANUFACTURING COMPONENTS.
 SUBSTITUTE MATERIALS & PRODUCTS TO THOSE NAMED WILL BE ACCEPTABLE IF PROVEN TO BE OF EQUAL OR HIGHER PERFORMANCE AND NOT IN CONFLICT WITH OTHER ELEMENTS.

NOTES
 Note:
 For windows, doors & rainwater services goods, please refer to schedules.
 Type details:
 For Floor Types refer to A100

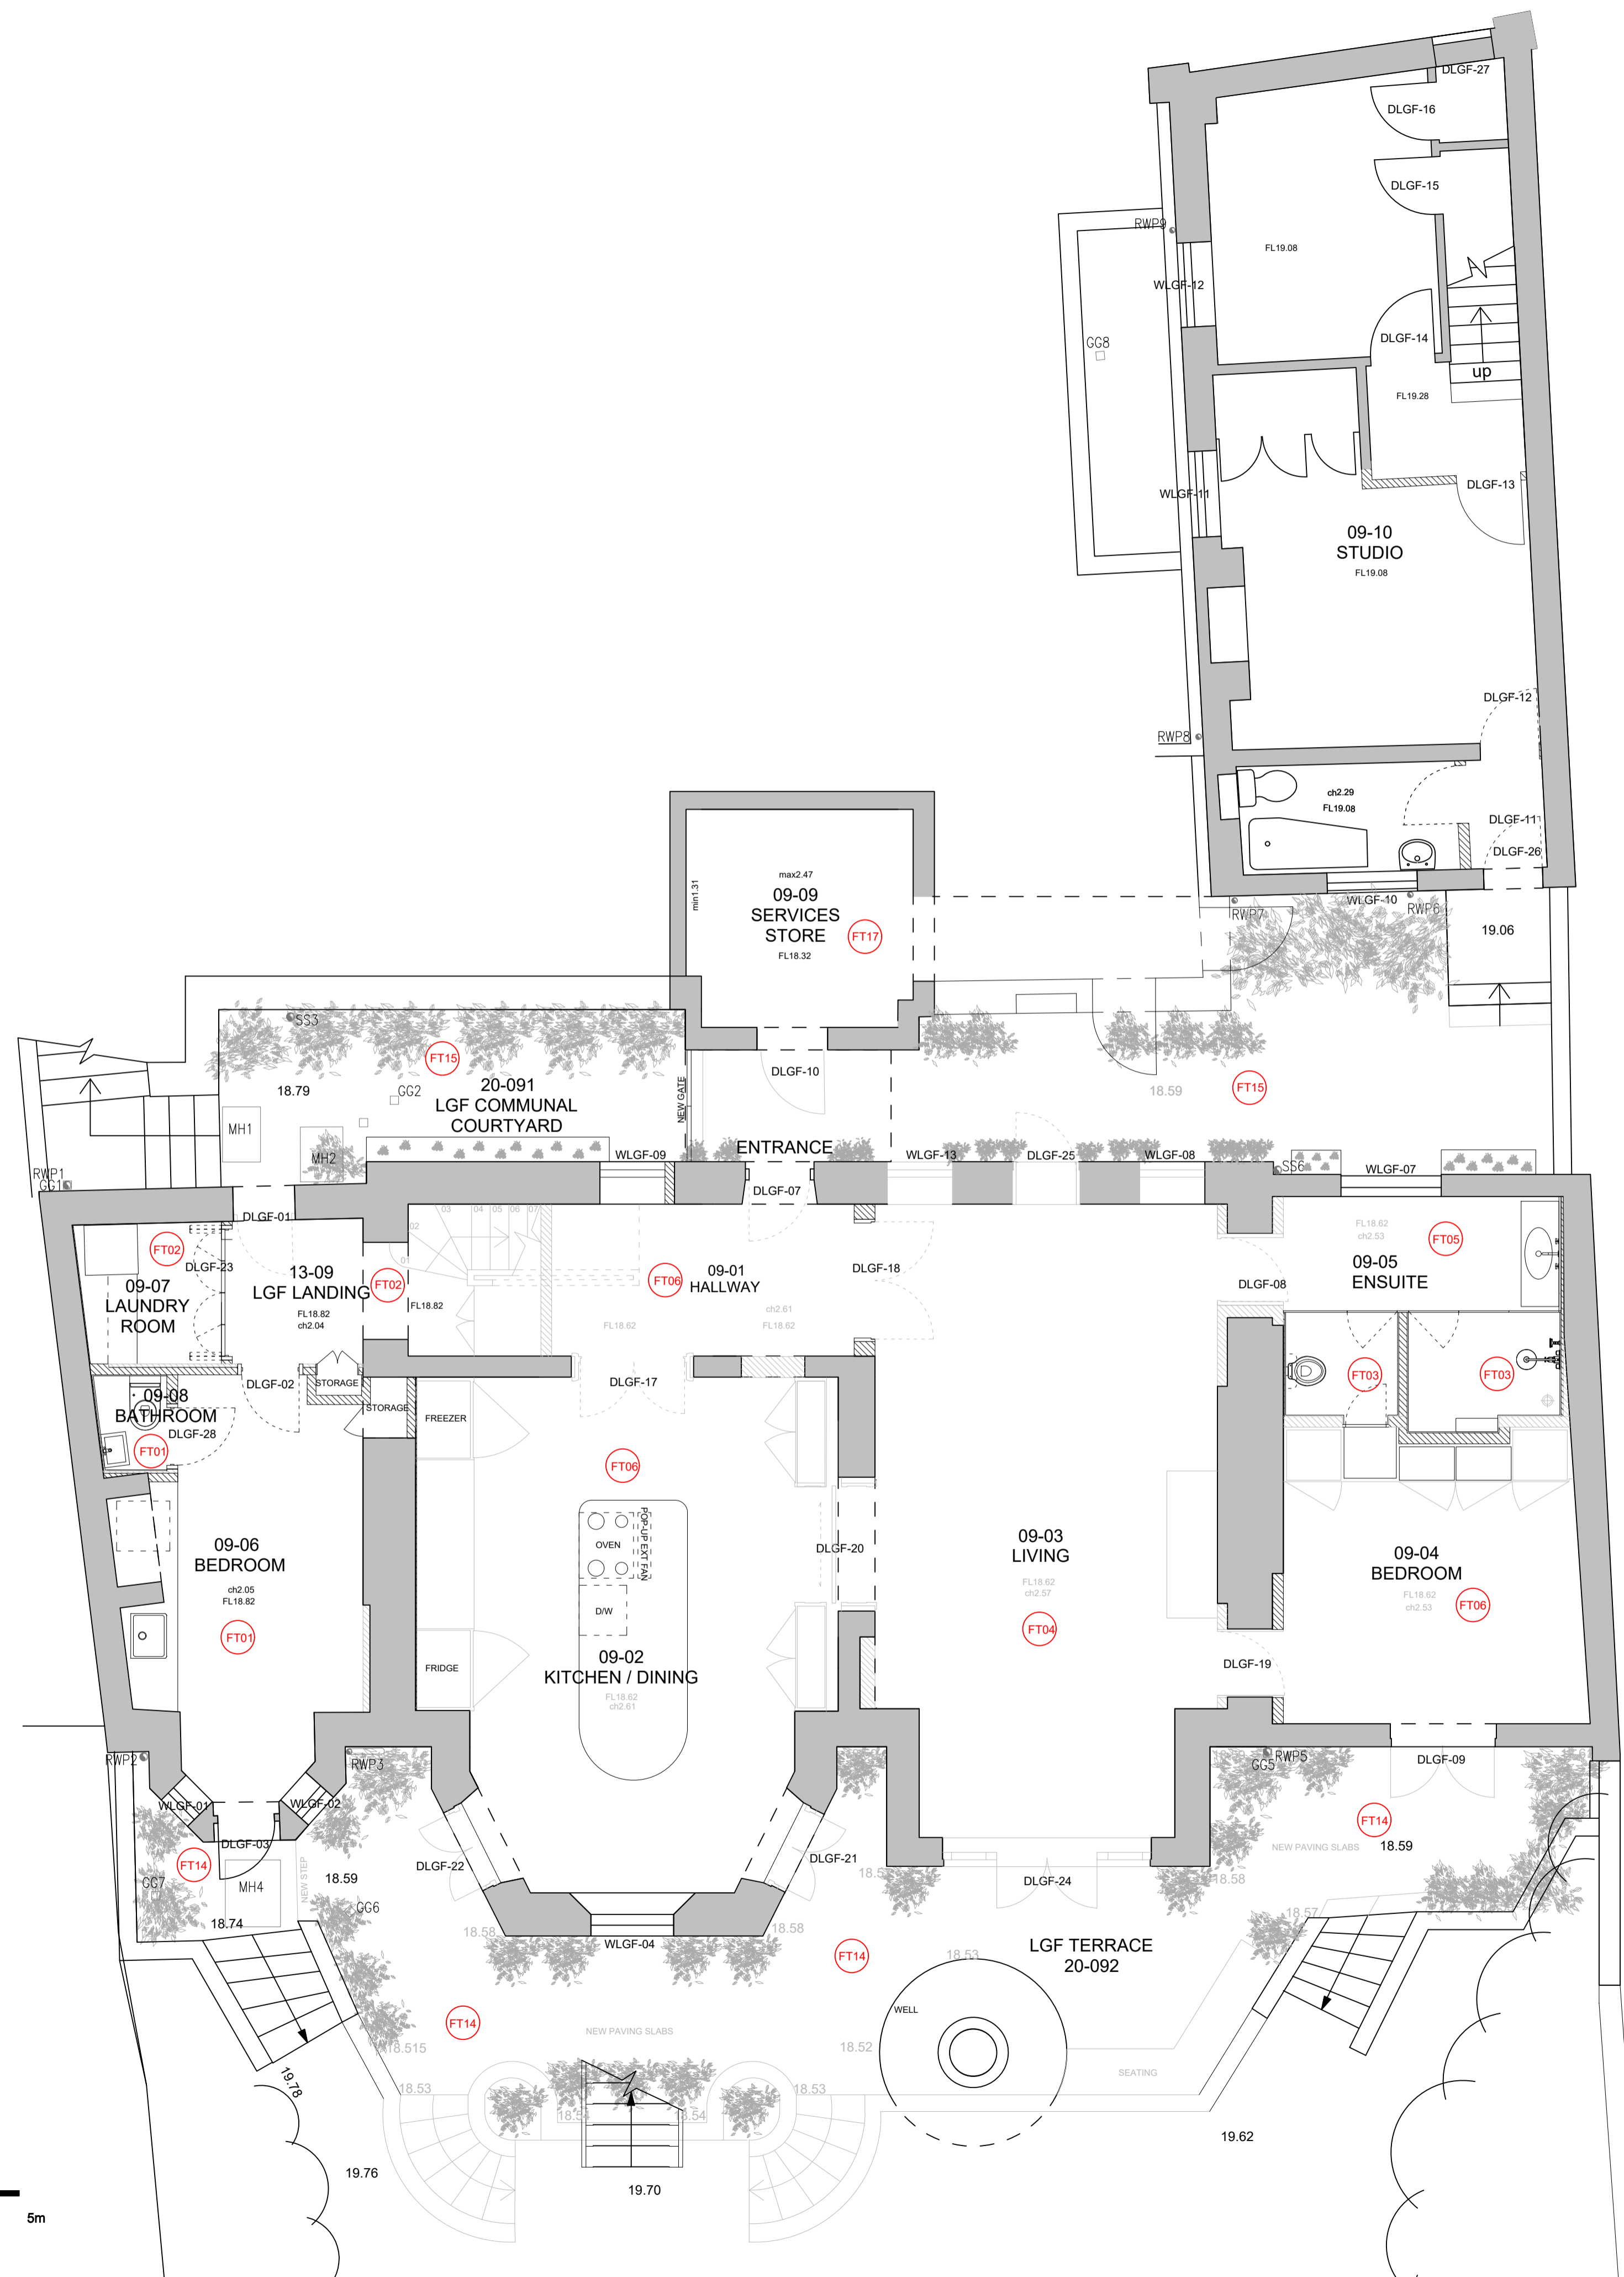

LOWER GROUND PLAN



REV. DATE DESCRIPTION

FOR PLANNING

JOB TITLE:
**Keats Grove
 Hampstead**
 DRAWING TITLE:
**Types - Lower Ground Plan
 Proposed**
 JOB No: 546 DWG No: L130 REV: -
 DRAWN BY: RFB SCALE (A1): 1:50 (1:100@A3) DATE: Feb18

RICHARD GRIFFITHS ARCHITECTS

5 Maidstone Mews, 72-76 Borough High Street, London SE1 1GN
 T +44(0)20 7357 8788 | F +44(0)20 7403 7887
 E admin@rgarchitects.com | www.rgarchitects.com