



NOTES


COPYRIGHT ROBERT POTTER & PARTNERS LLP 2019  
DO NOT SCALE DIMENSIONS FROM THIS DRAWING. ALL DIMENSIONS, INCLUDING FIGURED DIMENSIONS, TO BE CHECKED ON SITE PRIOR TO COMMENCING ANY WORKS

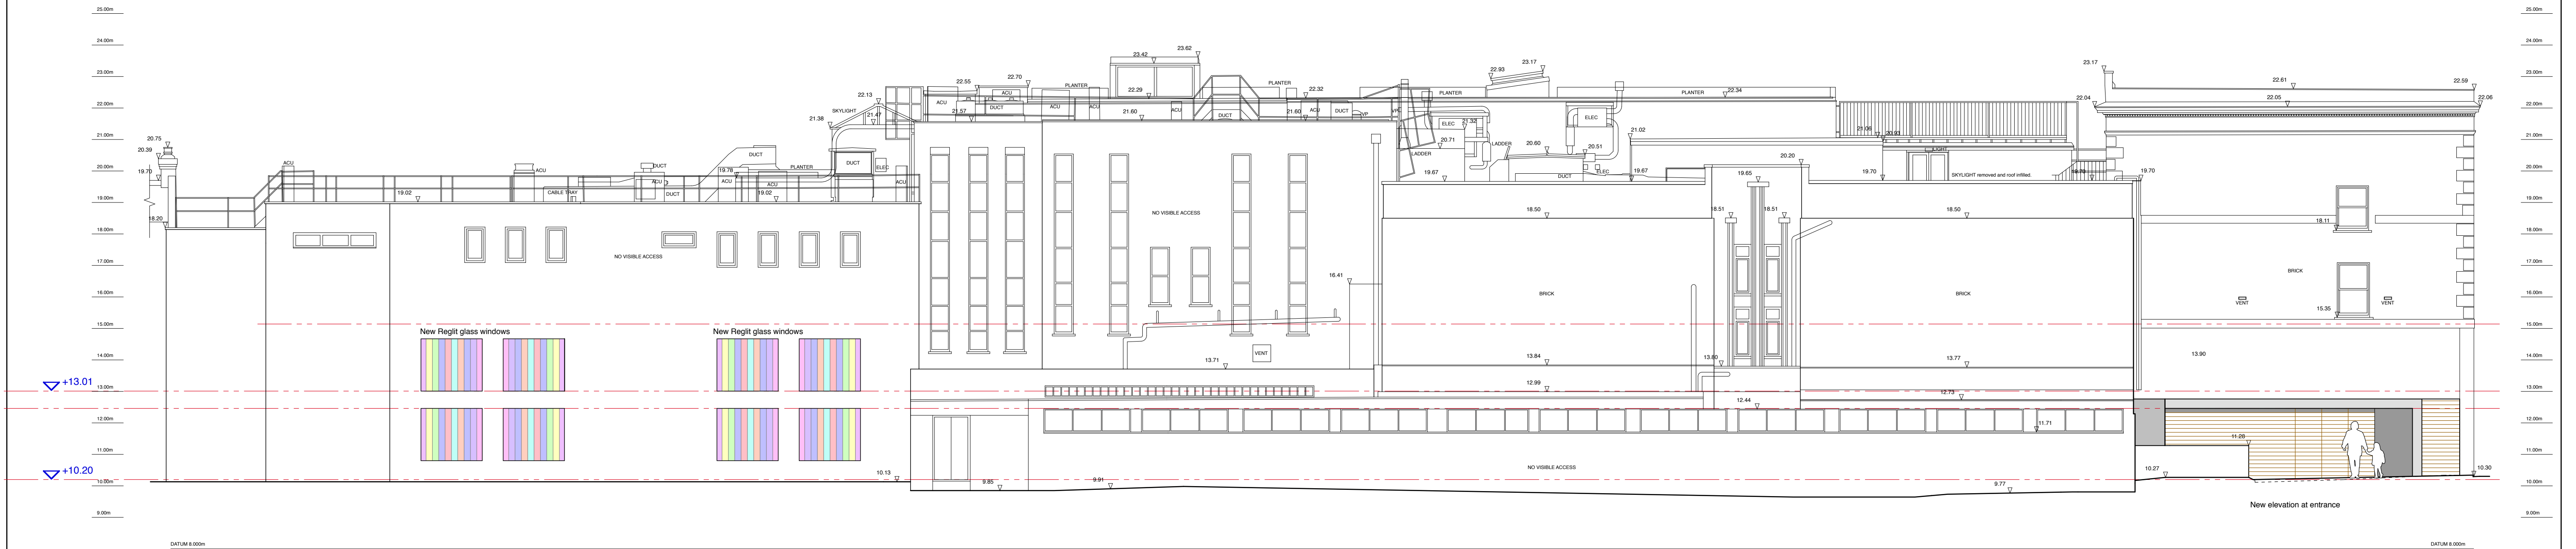


Proposed Long Elevation (South-East)

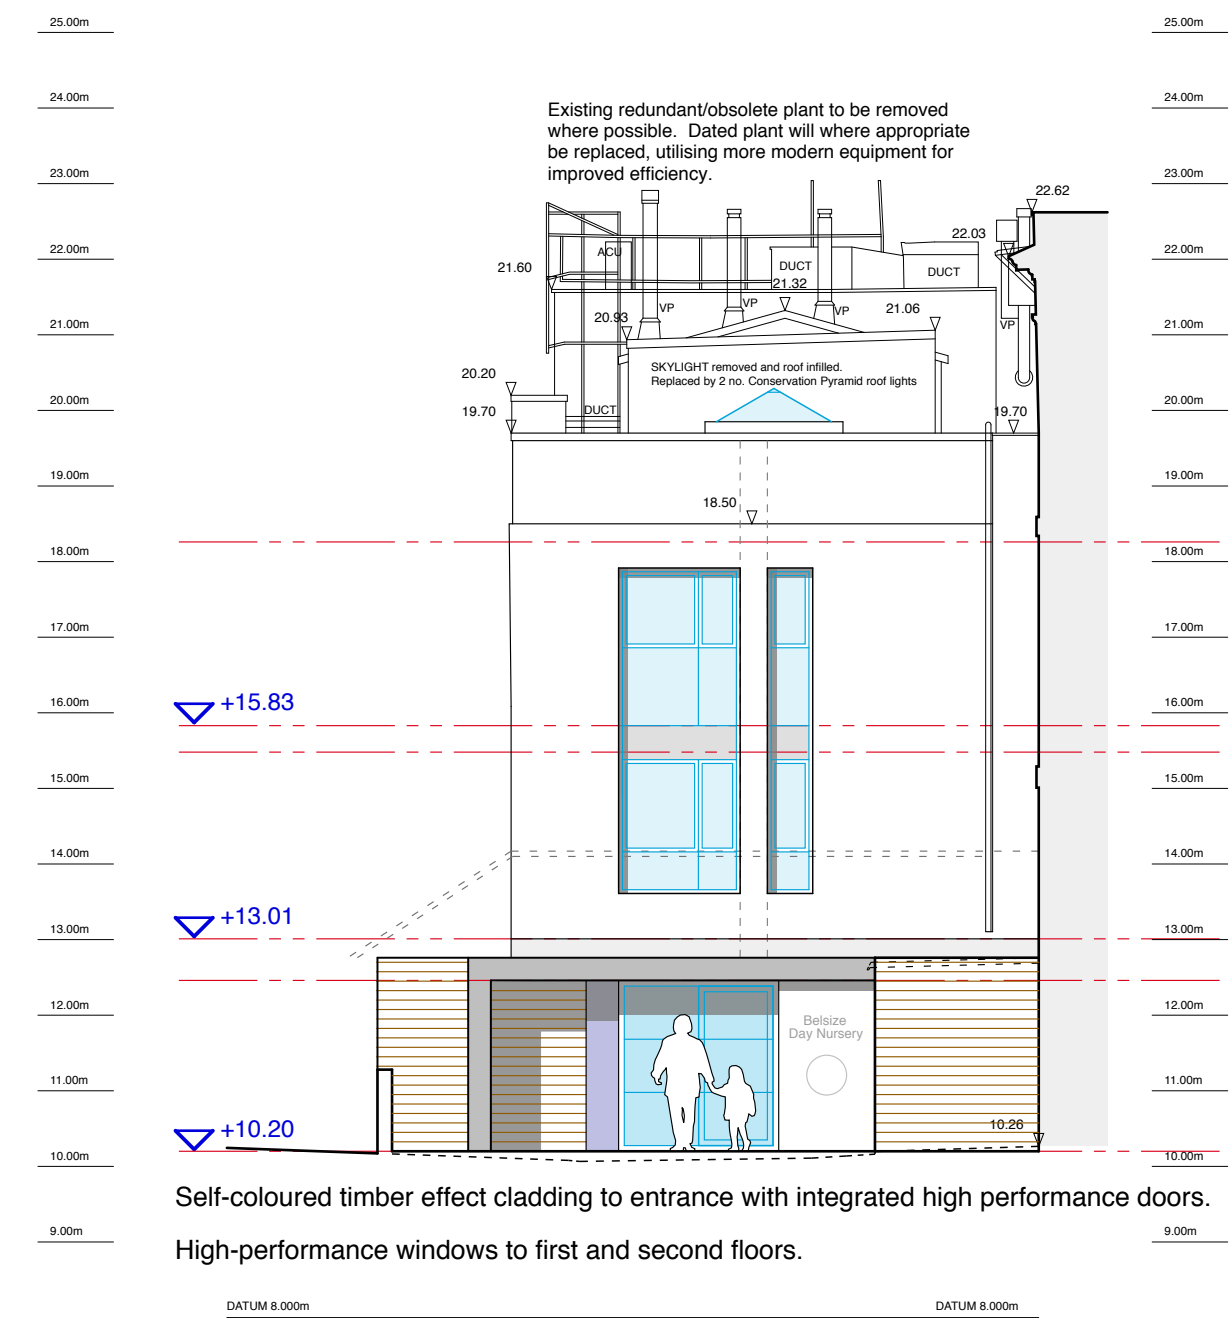

Proposed Street Elevation (North-East)

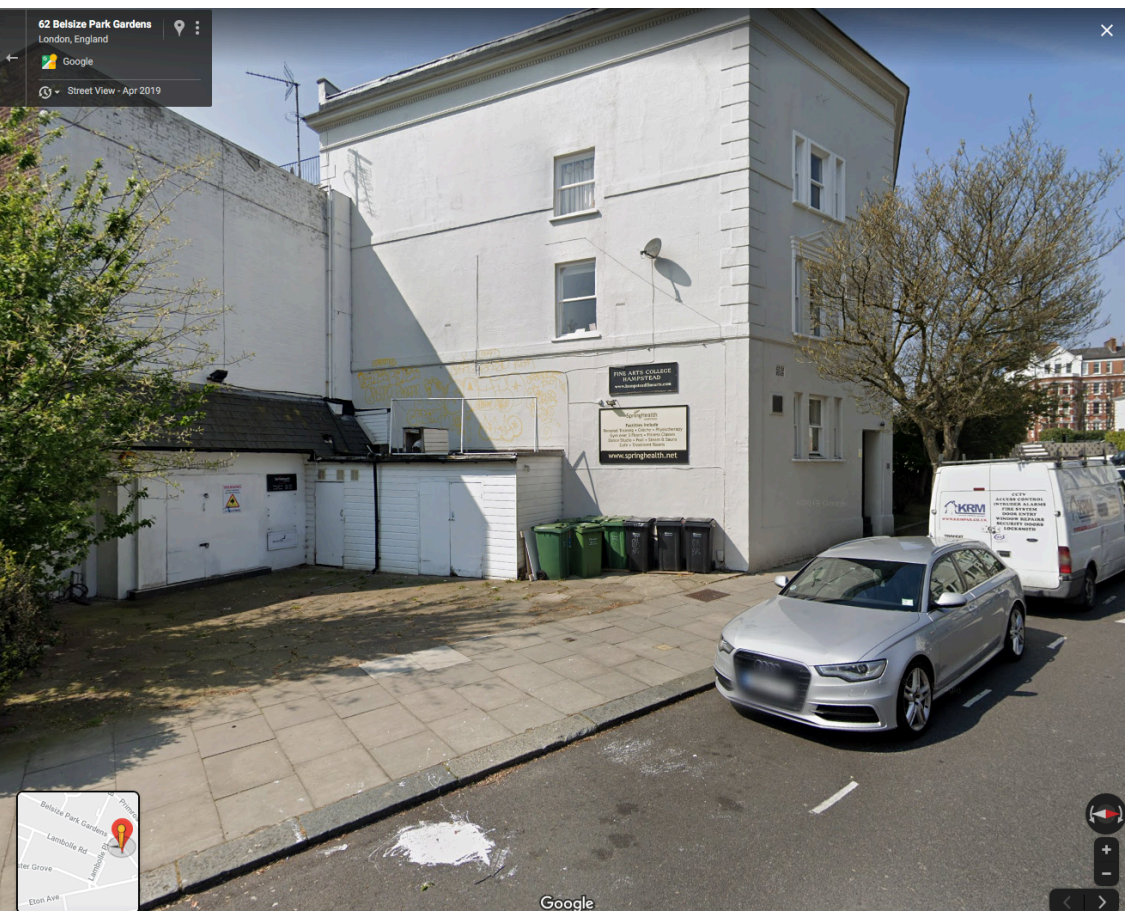

Street View as Existing

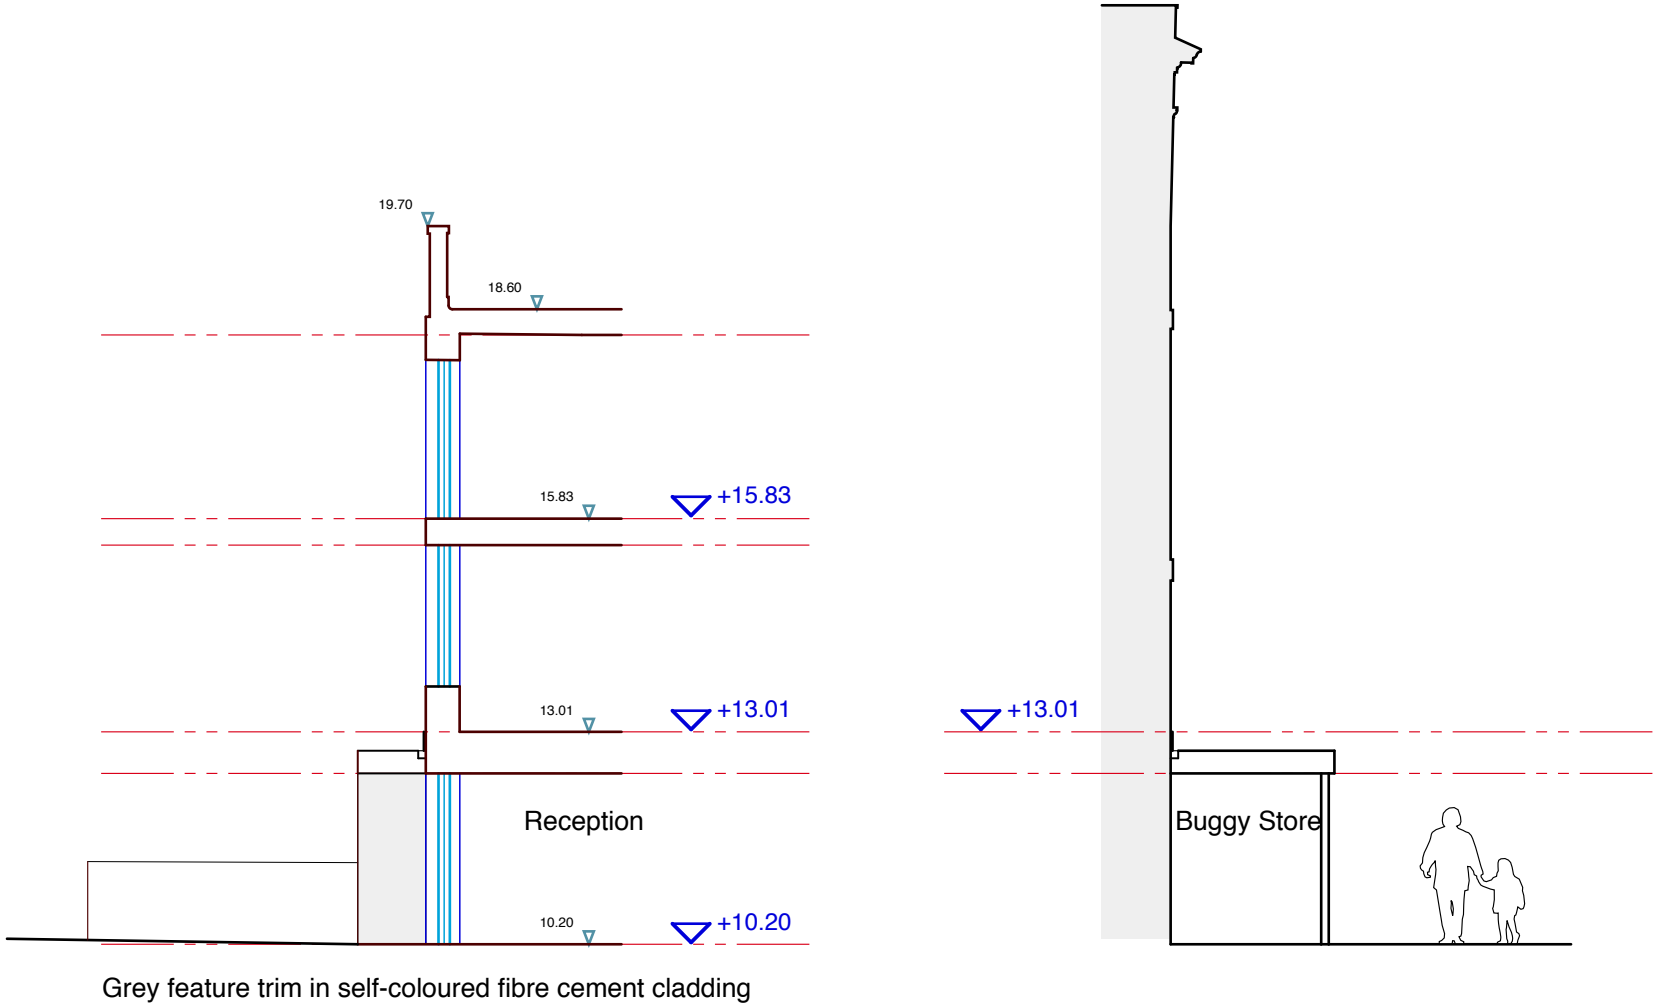

Proposed Cross-Sections through Entrance Facade

All existing survey information prepared by Arena Property Services Ltd.

REVISIONS & ADDITIONS		DATE	BY
A.	Reglit glass windows added. Existing rooflight removed.	19.12.19	LTP
B.	Window on front facade revised to accommodate existing column.	14.01.20	LTP
C.	New Conservation Pyramid rooflights shown to replace existing rooflight.	19.02.20	LTP

PROJECT
<b>Proposed Day Nursery</b> <b>81 Belsize Park Gardens</b> <b>London NW3 4NJ</b>

DRAWING TITLE

Elevations as Proposed.

<b>ROBERT POTTER &amp; PARTNERS</b> CHARTERED ARCHITECTS & PROJECT MANAGERS			
7 MILLER ROAD, AYR 51 NEWALL TERRACE, DUMFRIES 110 WEST GEORGE STREET, GLASGOW 2 KINGDOM STREET, LONDON	KAT 2AX DG1 1LN G2 1QJ W2 6BD	01292 - 261228 01387 - 255509 0141 - 332 9111 020 3479 5931	

SCALE	1:100 @ A1	<b>6402/14</b>
DATE	Dec'19	
DRAWN BY	LTP	
CHECKED BY		
REVISION		D

1:100 0 1 2 5 10m