


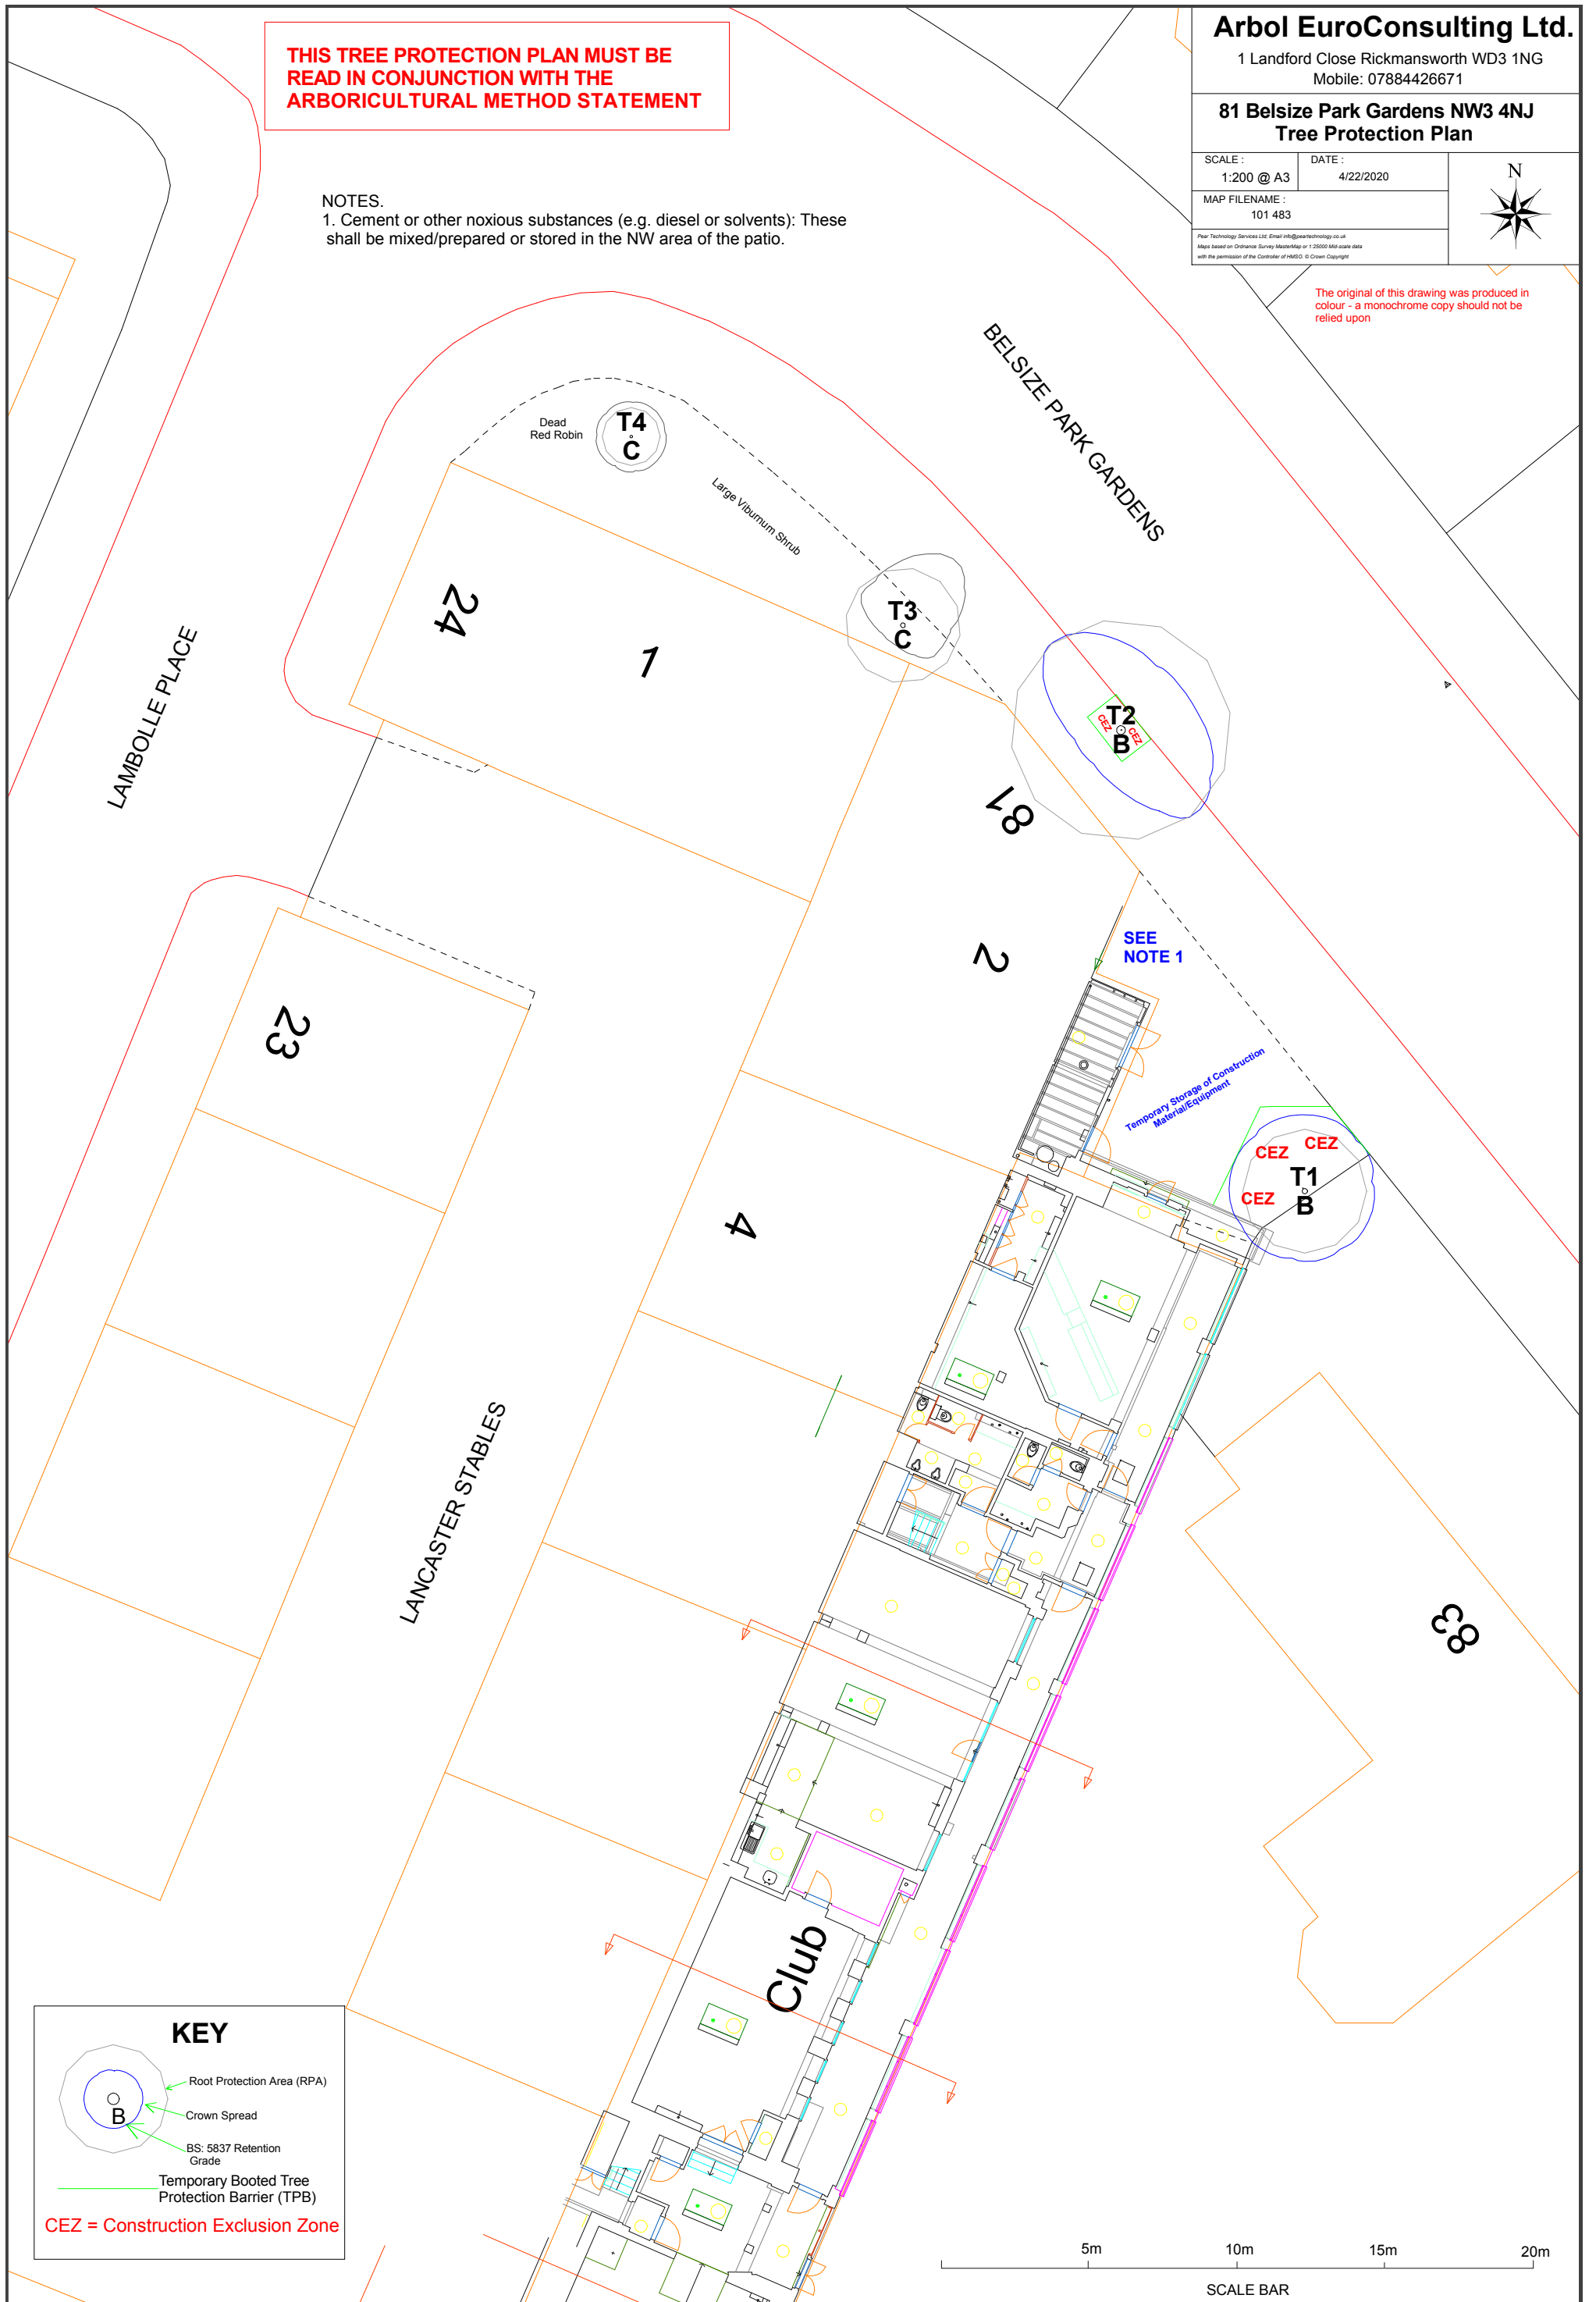


The original of this drawing was produced in colour - a monochrome copy should not be relied upon

THIS TREE PROTECTION PLAN MUST BE READ IN CONJUNCTION WITH THE ARBORICULTURAL METHOD STATEMENT

NOTES.
1. Cement or other noxious substances (e.g. diesel or solvents): These shall be mixed/prepared or stored in the NW area of the patio.



KEY

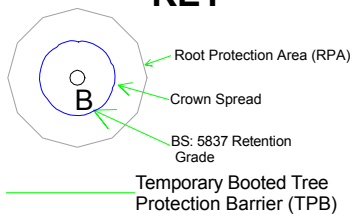

CEZ = Construction Exclusion Zone

5m 10m 15m 20m

SCALE BAR