


FOR DISCUSSION

DRAWINGS INDICATE DESIGN INTENT ONLY.  
 ALL DIMENSIONS IN MILLIMETERS UNLESS NOTED OTHERWISE.  
 THE CONTRACTOR IS RESPONSIBLE FOR TAKING AND CHECKING ALL DIMENSIONS.  
 DO NOT SCALE FROM THE DRAWING.  
 REPORT ALL CONFLICTS OF INFORMATION TO GLSTUDIO AND SEEK ADVICE BEFORE PROCEEDING.  
 THIS DRAWING IS THE COPYRIGHT OF GLSTUDIO LTD.

KEY PLAN

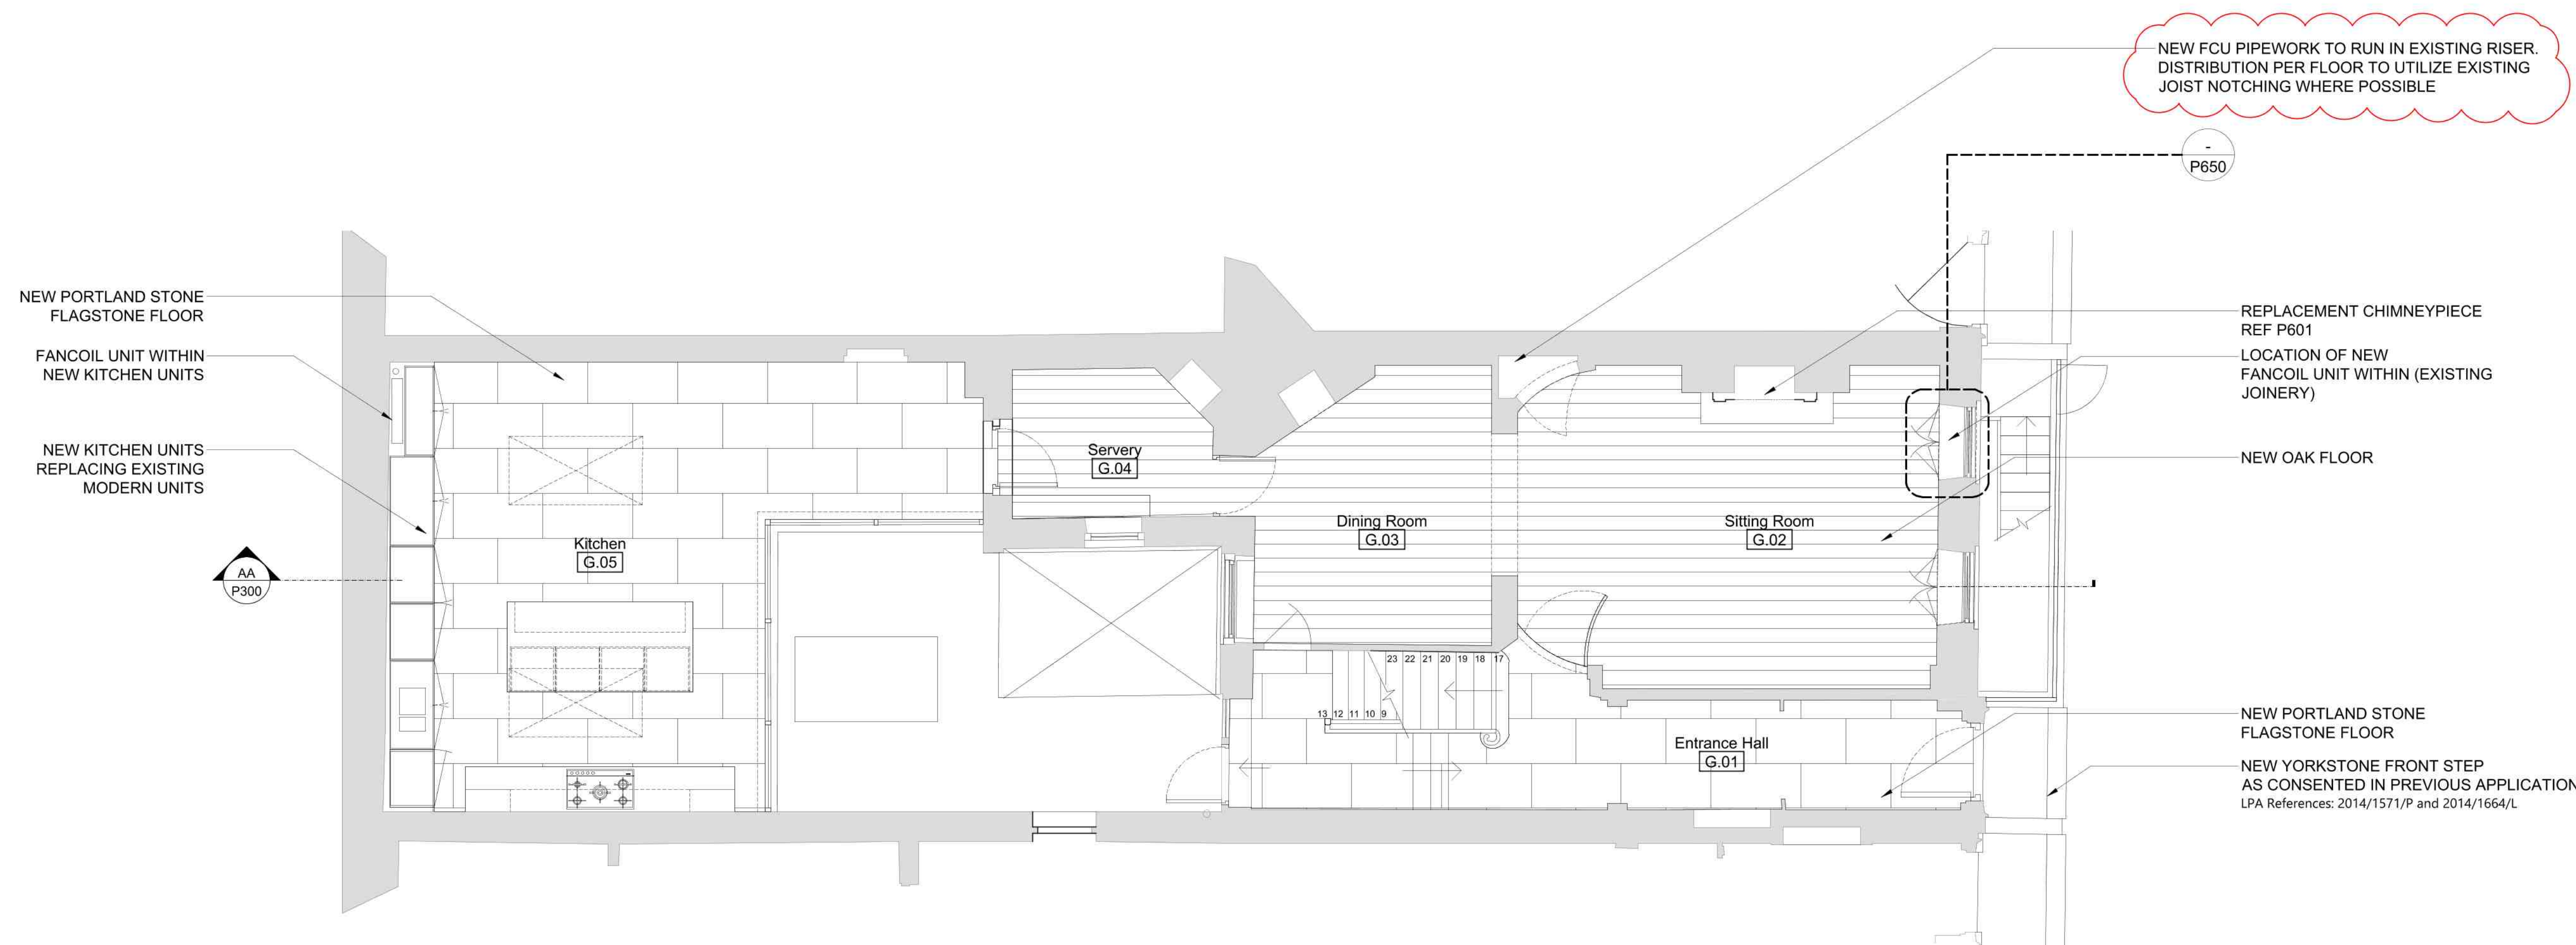

- B 23.03.20 Existing Riser Location Indicated
- A 03.03.20 Fancoil Unit Incorporated into Kitchen
- 13.12.19 Issued for Listed Building Consent

NO.	DATE	ISSUE/REVISION

30 GREAT JAMES STREET  
 LONDON WC1N 3EY

**GLSTUDIO**  
 Architecture Design Landscape  
 www.glstudio.london

DRAWING TITLE  
**PROPOSED GROUND FLOOR**

DRAWN	SCALE
GL	1:50 @ A1
	DATE
	04.02.20

PROJECT NO.	DRAWING NO.
0020	P100

