


FOR DISCUSSION

DRAWINGS INDICATE DESIGN INTENT ONLY.
ALL DIMENSIONS IN MILLIMETERS UNLESS NOTED OTHERWISE.
THE CONTRACTOR IS RESPONSIBLE FOR TAKING AND CHECKING ALL DIMENSIONS.
DO NOT SCALE FROM THE DRAWING.
REPORT ALL CONFLICTS OF INFORMATION TO GLSTUDIO AND SEEK ADVICE BEFORE PROCEEDING.
THIS DRAWING IS THE COPYRIGHT OF GLSTUDIO LTD.

KEY PLAN

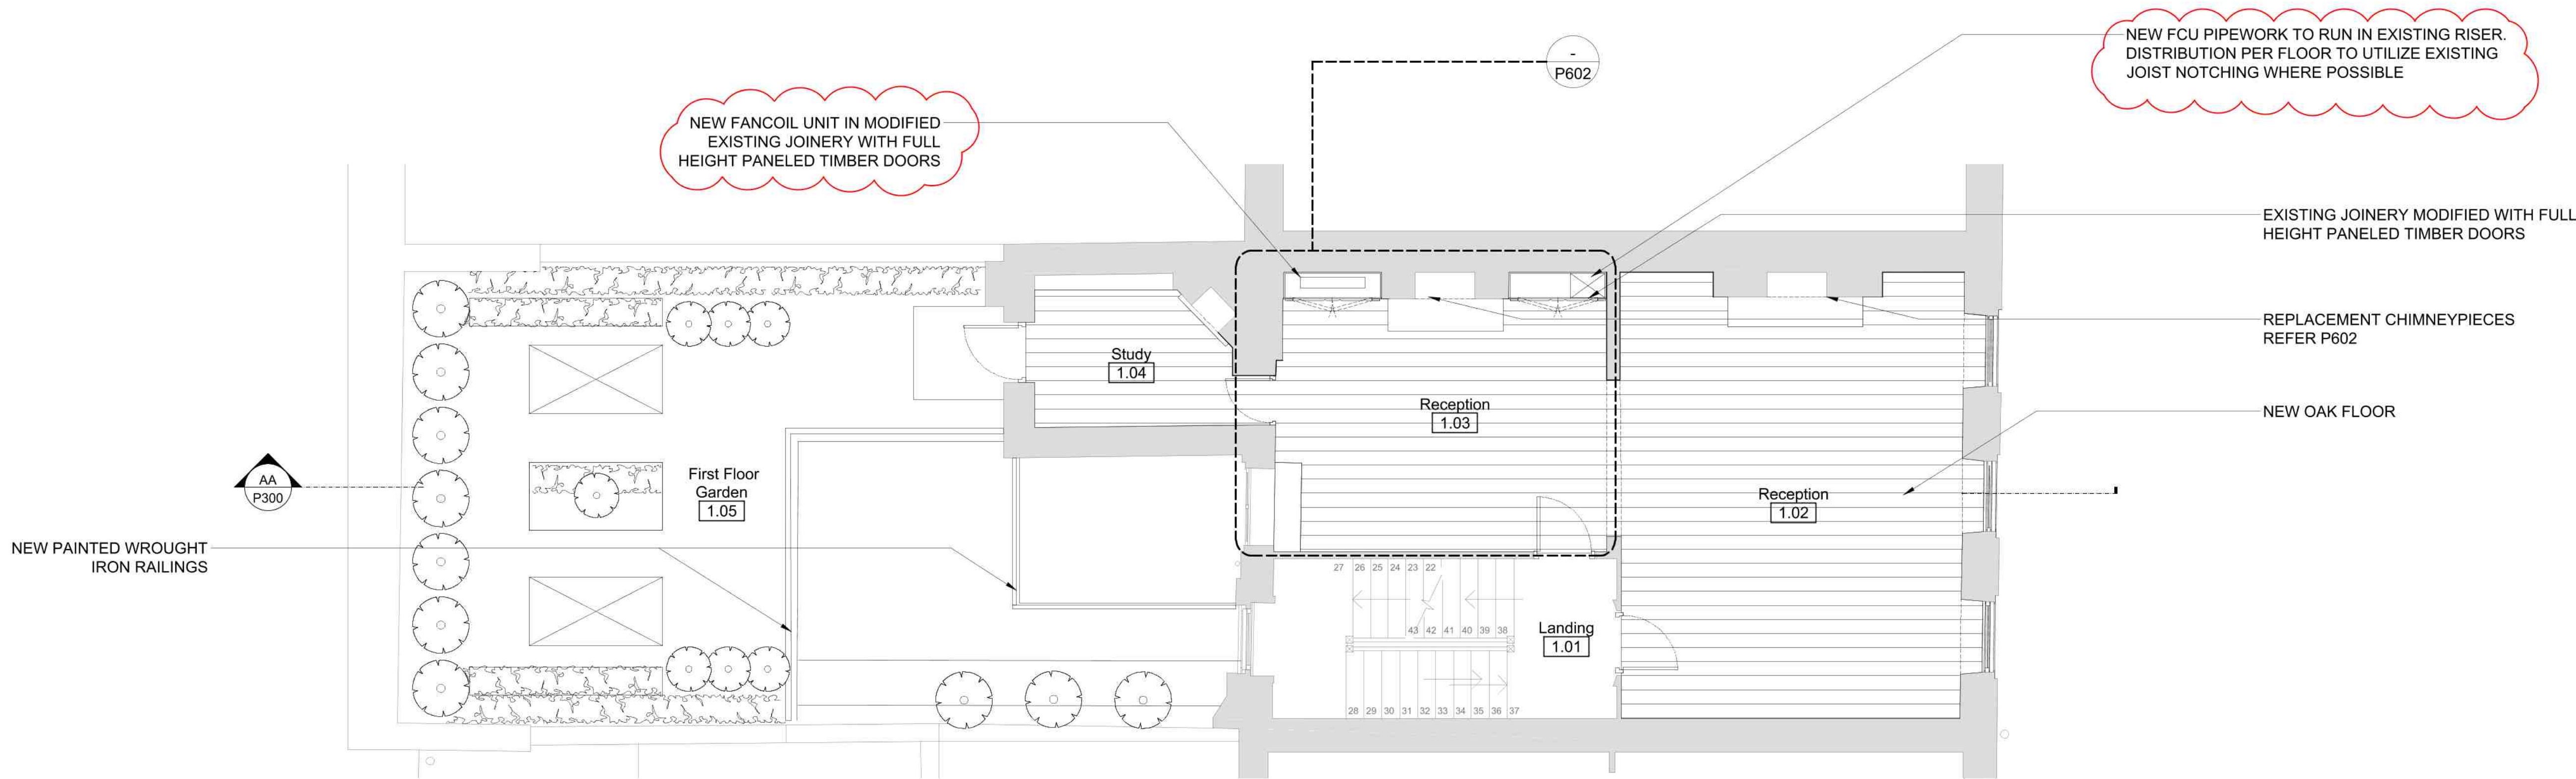

B	23.03.20	Fancoil Locations Confirmed
A	03.03.20	Alternative Fancoil Locations
-	13.12.19	Issued for Listed Building Consent

NO. DATE ISSUE/REVISION

30 GREAT JAMES STREET
LONDON WC1N 3EY

GLSTUDIO
Architecture Design Landscape
www.glstudio.london

DRAWING TITLE

PROPOSED FIRST FLOOR

DRAWN	GL	SCALE	1:50 @ A1
		DATE	04.02.20

PROJECT NO. DRAWING NO.

0020 P101

© 2019 GLSTUDIO LTD.

