


FOR DISCUSSION

DRAWINGS INDICATE DESIGN INTENT ONLY.  
ALL DIMENSIONS IN MILLIMETERS UNLESS NOTED OTHERWISE.  
THE CONTRACTOR IS RESPONSIBLE FOR TAKING AND CHECKING ALL DIMENSIONS.  
DO NOT SCALE FROM THE DRAWING.  
REPORT ALL CONFLICTS OF INFORMATION TO GLSTUDIO AND SEEK ADVICE BEFORE PROCEEDING.  
THIS DRAWING IS THE COPYRIGHT OF GLSTUDIO LTD.

KEY PLAN

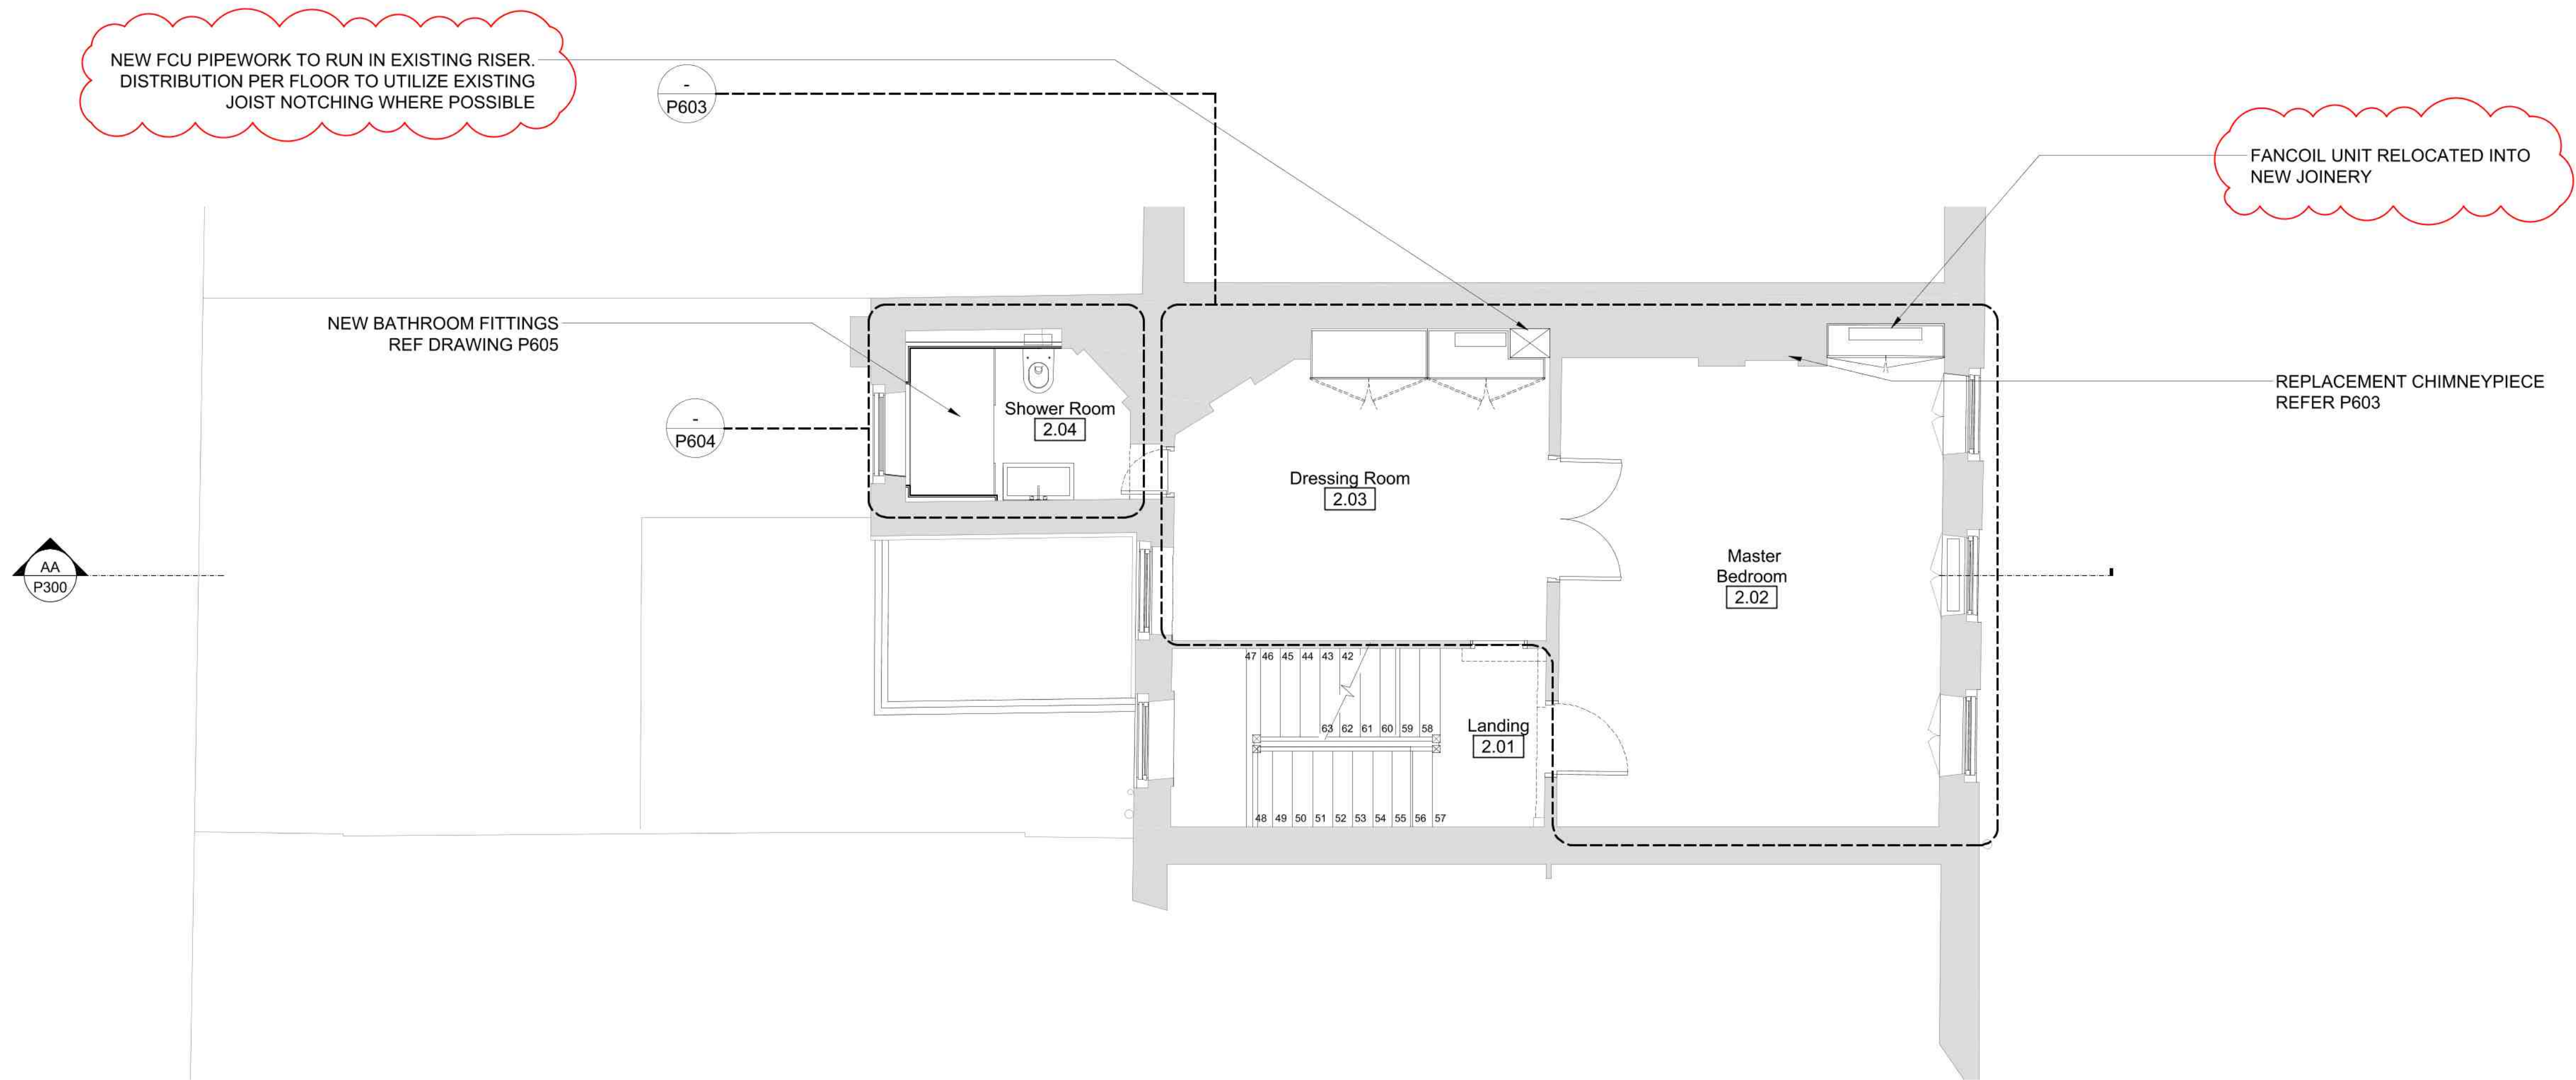

B	23.03.20	Fancoil Locations Confirmed
A	03.03.20	Alternative Fancoil Locations
-	13.12.19	Issued for Listed Building Consent

NO.	DATE	ISSUE/REVISION
-----	------	----------------

30 GREAT JAMES STREET  
LONDON WC1N 3EY

**GLSTUDIO**  
Architecture Design Landscape  
www.glstudio.london

DRAWING TITLE

PROPOSED SECOND FLOOR

DRAWN	GL	SCALE	1:50 @ A1
		DATE	04.02.20

PROJECT NO.	0020	DRAWING NO.	P102
-------------	------	-------------	------

© 2019 GLSTUDIO LTD.