
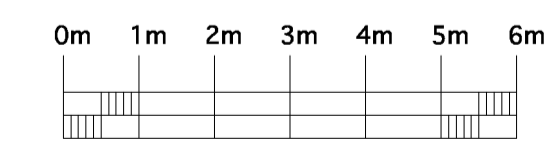
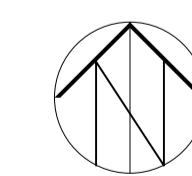


DO NOT SCALE THIS DRAWING USE DIMENSIONS ONLY
 VERIFY ALL DIMENSIONS ON SITE BEFORE COMMENCING ANY
 WORK OR SHOP DRAWINGS
 INFORM THE ARCHITECT BEFORE ANY WORK STARTS IF THIS
 DRAWING EXCEEDS THE QUANTITIES IN ANY WAY

ISSUE STATUS: FOR INFORMATION

Revision Date
 C 27/04/2020 Side gate position amended

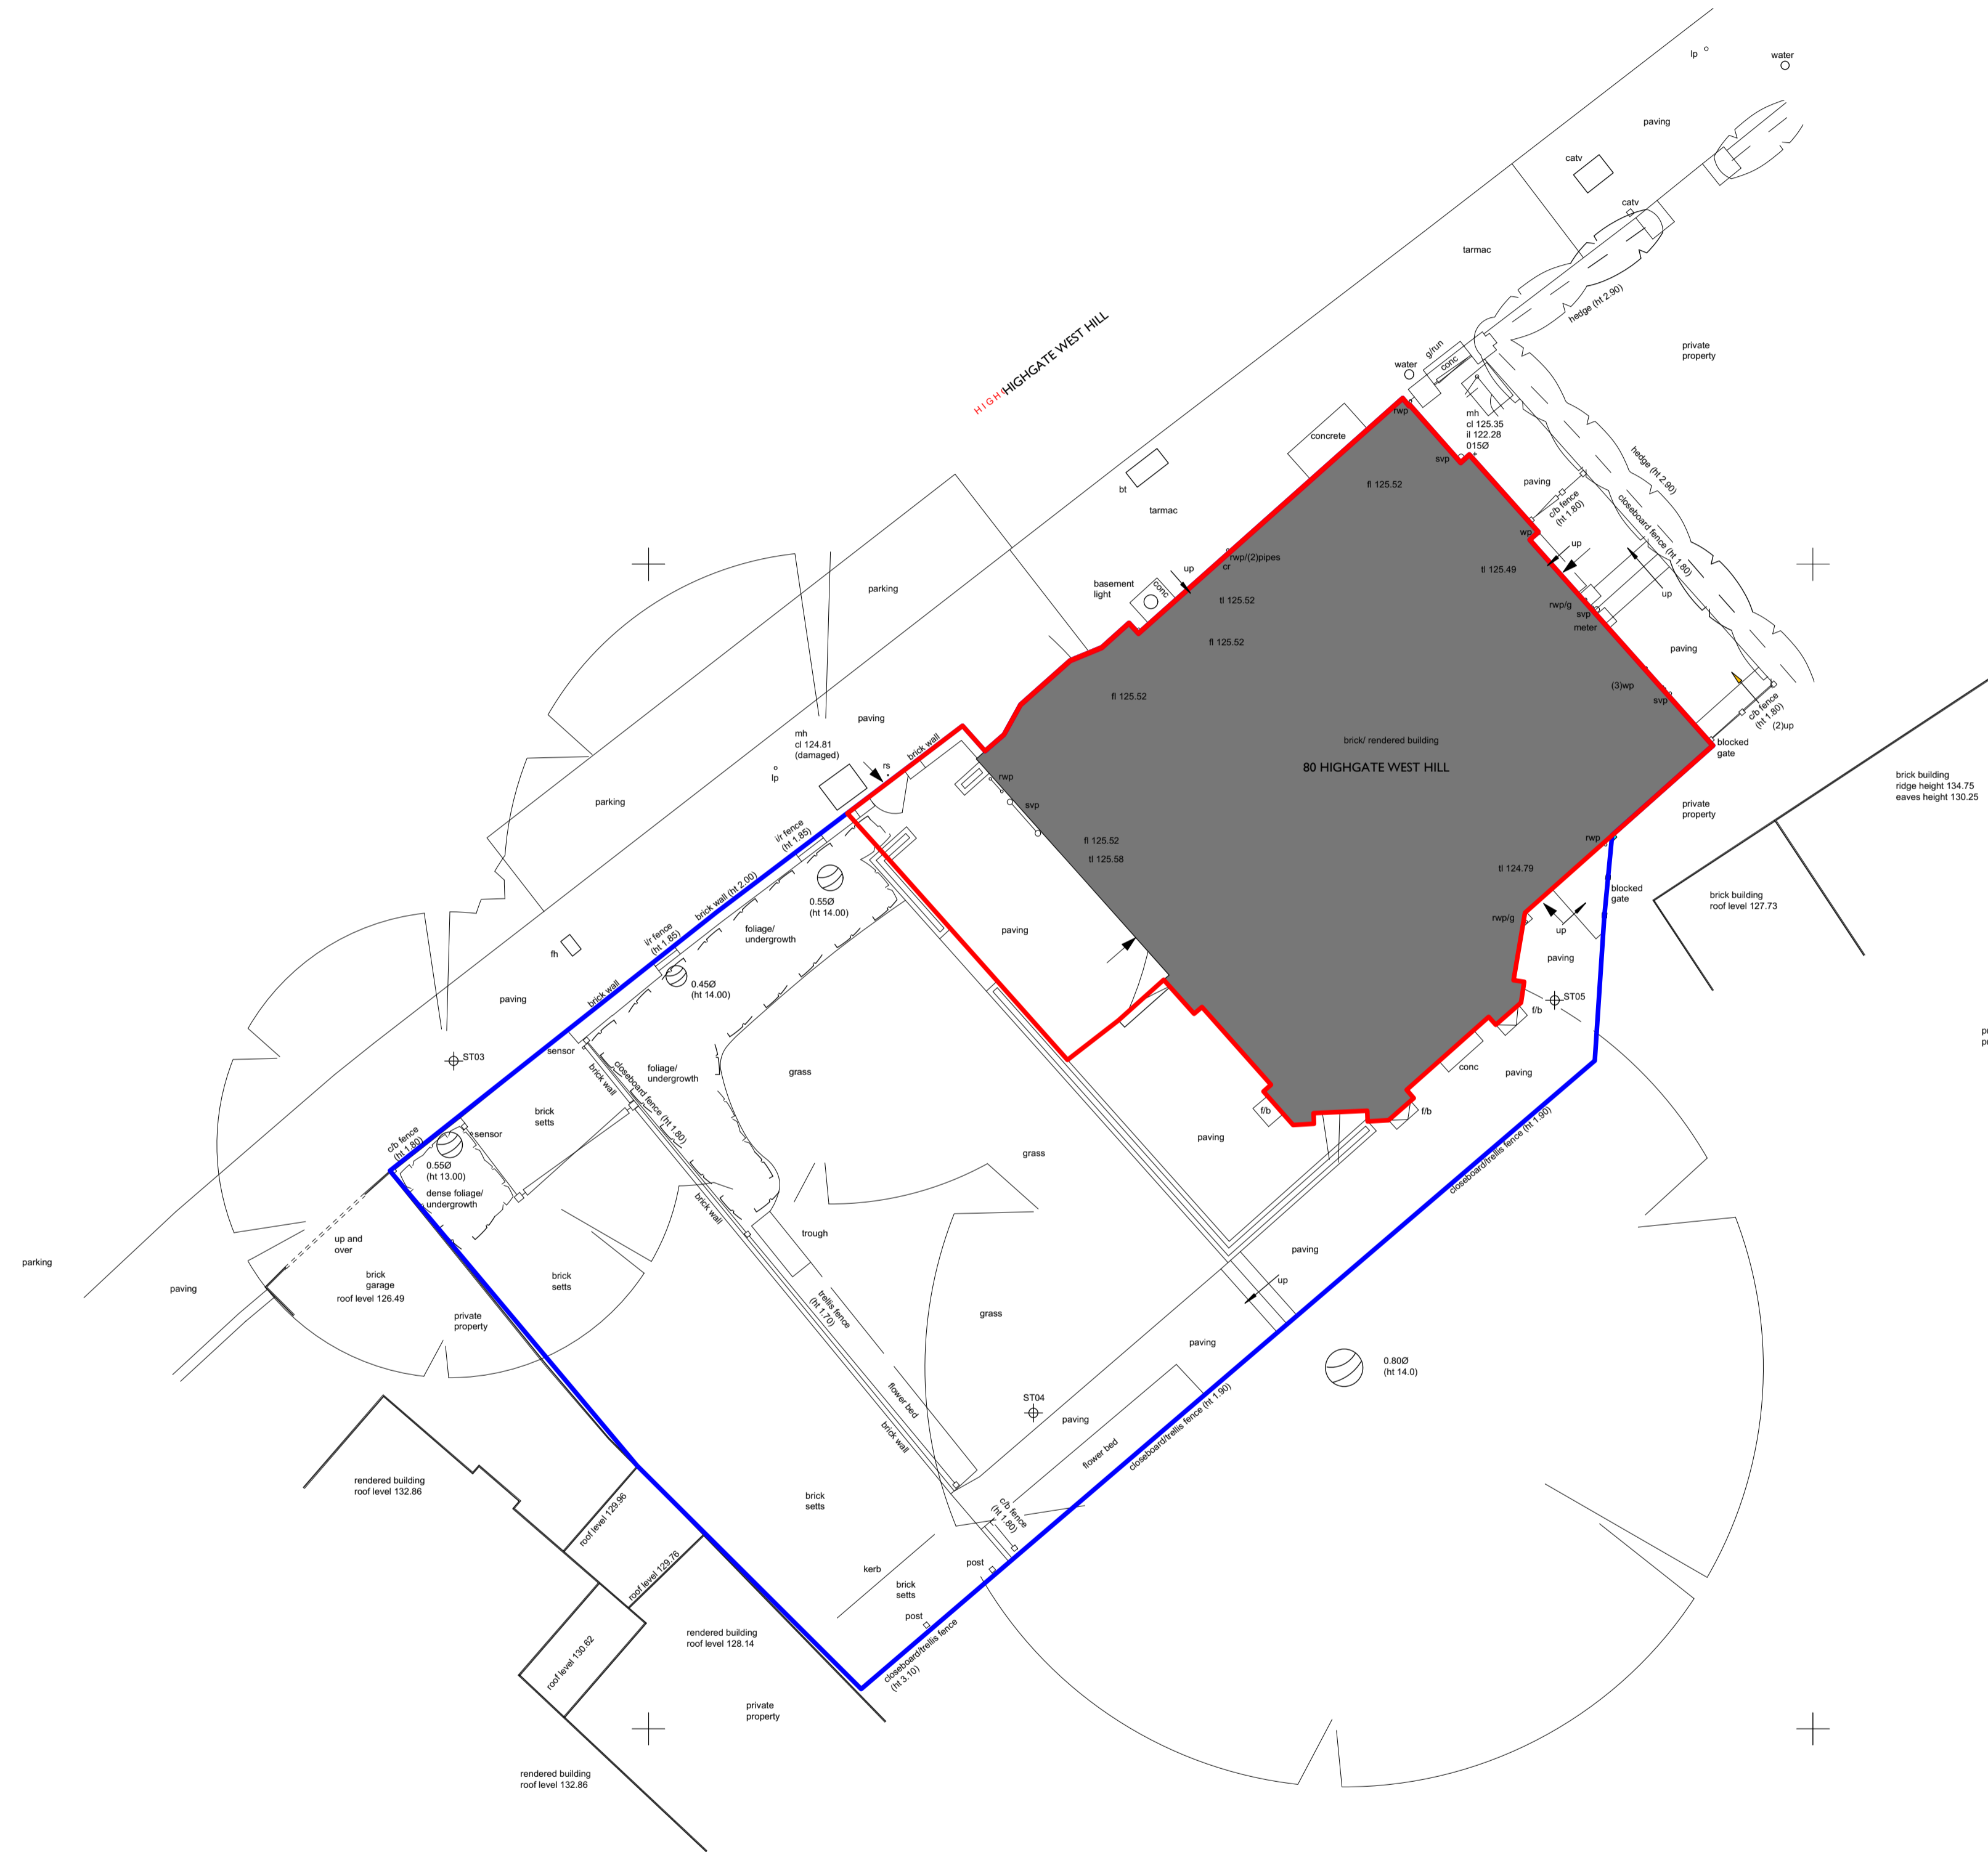

Application Boundary
 Land Ownership

CLIENT
Alasdair & Kate Douglas
 80 Highgate West Hill

PROJECT
80 Highgate West Hill

TITLE
Site Plan
 As Proposed



Acanthus Clews
 architects

SCALE
 1:100 @ A1 1:200 @ A3

DATE
October 2017

JOB N°
16_171

DRAWN
LW

DRAWING N°
200C

Acanthus House
 57 Hightown Road
 Banbury • Oxfordshire
 OX16 9BE
 Tel: 01295 702600
 Fax: 01295 702601
 architects@acanthusclews.co.uk
 www.acanthusclews.co.uk