
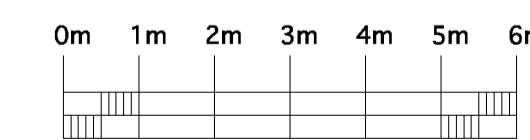
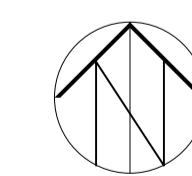


DO NOT SCALE THIS DRAWING USE DIMENSIONS ONLY  
 VERIFY ALL DIMENSIONS ON SITE BEFORE COMMENCING ANY  
 WORK OR SHOP DRAWINGS  
 INFORM THE ARCHITECT BEFORE ANY WORK STARTS IF THIS  
 DRAWING EXCEEDS THE QUANTITIES IN ANY WAY

**ISSUE STATUS: FOR INFORMATION**

Revision Date  
 C 27/04/2020 Side gate position amended

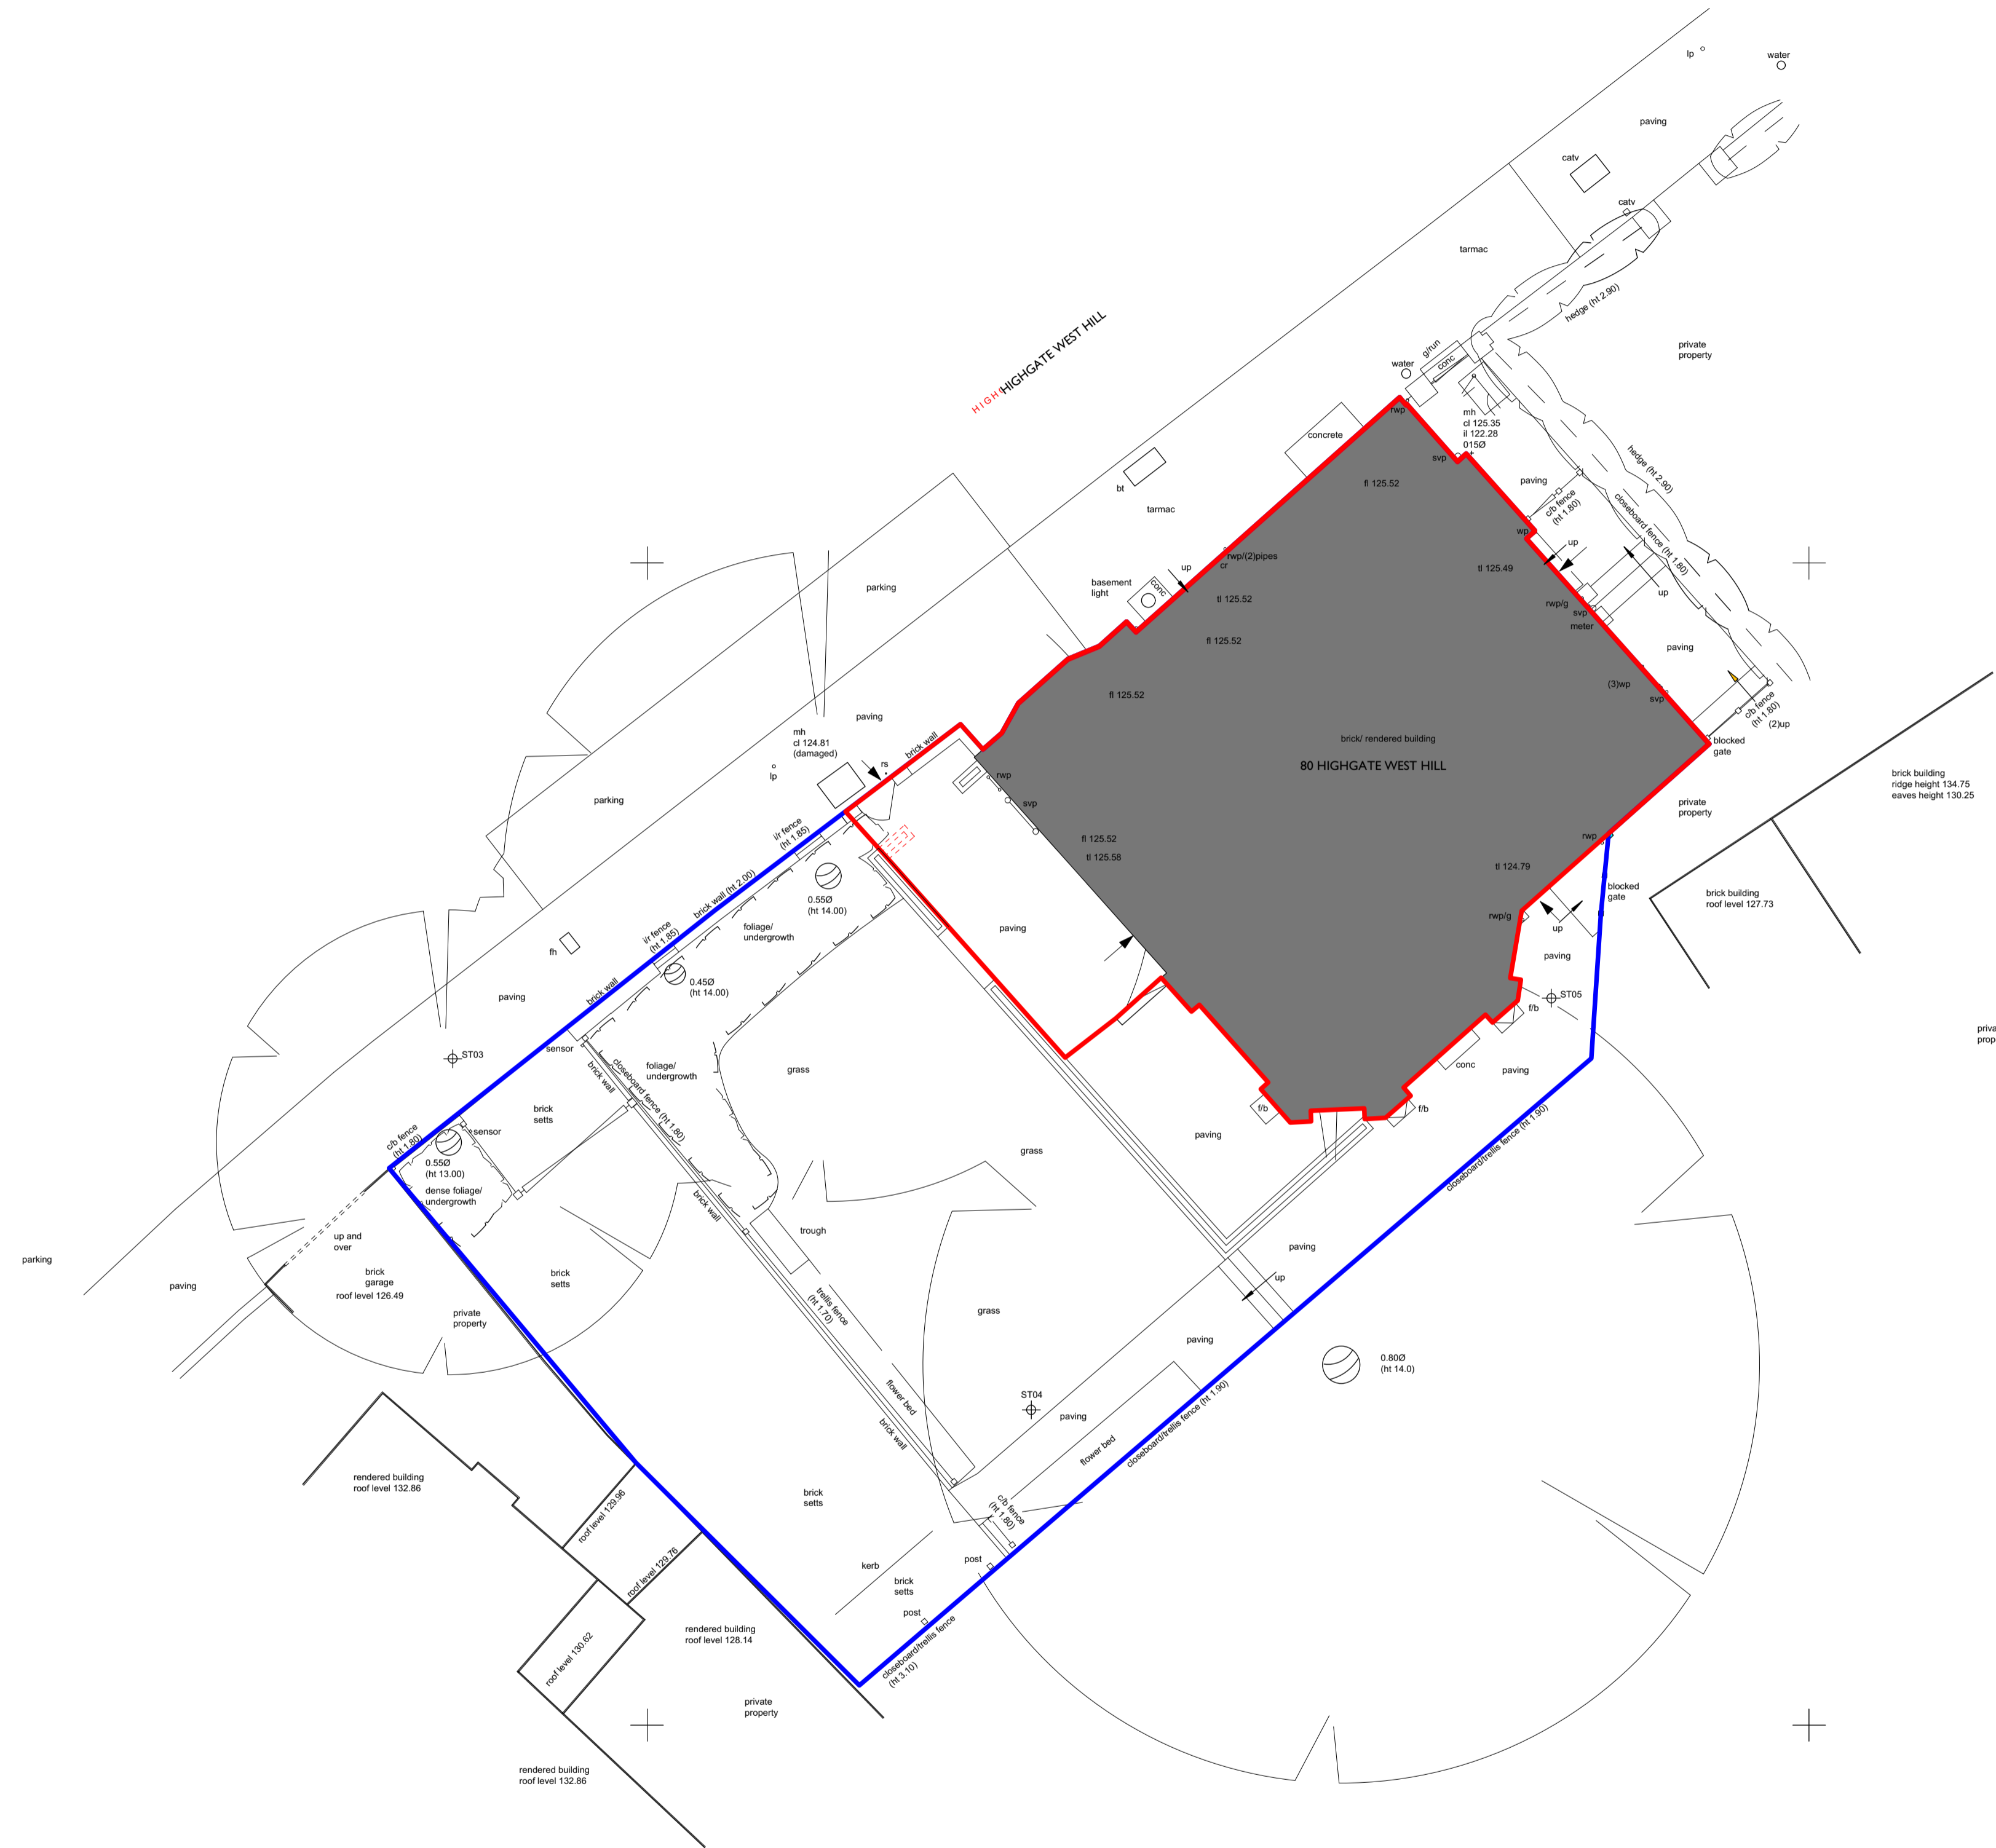

Application Boundary  
 Land Ownership

CLIENT  
**Alasdair & Kate Douglas**  
 80 Highgate West Hill

PROJECT  
**80 Highgate West Hill**

TITLE  
**Site Plan**  
 As Proposed



**Acanthus  
 Clews**  
 architects

SCALE  
 1:100 @ A1 1:200 @ A3

DATE  
**October 2017**

JOB N°  
**16\_171**

DRAWN  
**LW**

DRAWING N°  
**200D**

Acanthus House  
 57 Hightown Road  
 Banbury • Oxfordshire  
 OX16 9BE  
 Tel: 01295 702600  
 Fax: 01295 702601  
 architects@acanthusclews.co.uk  
 www.acanthusclews.co.uk