

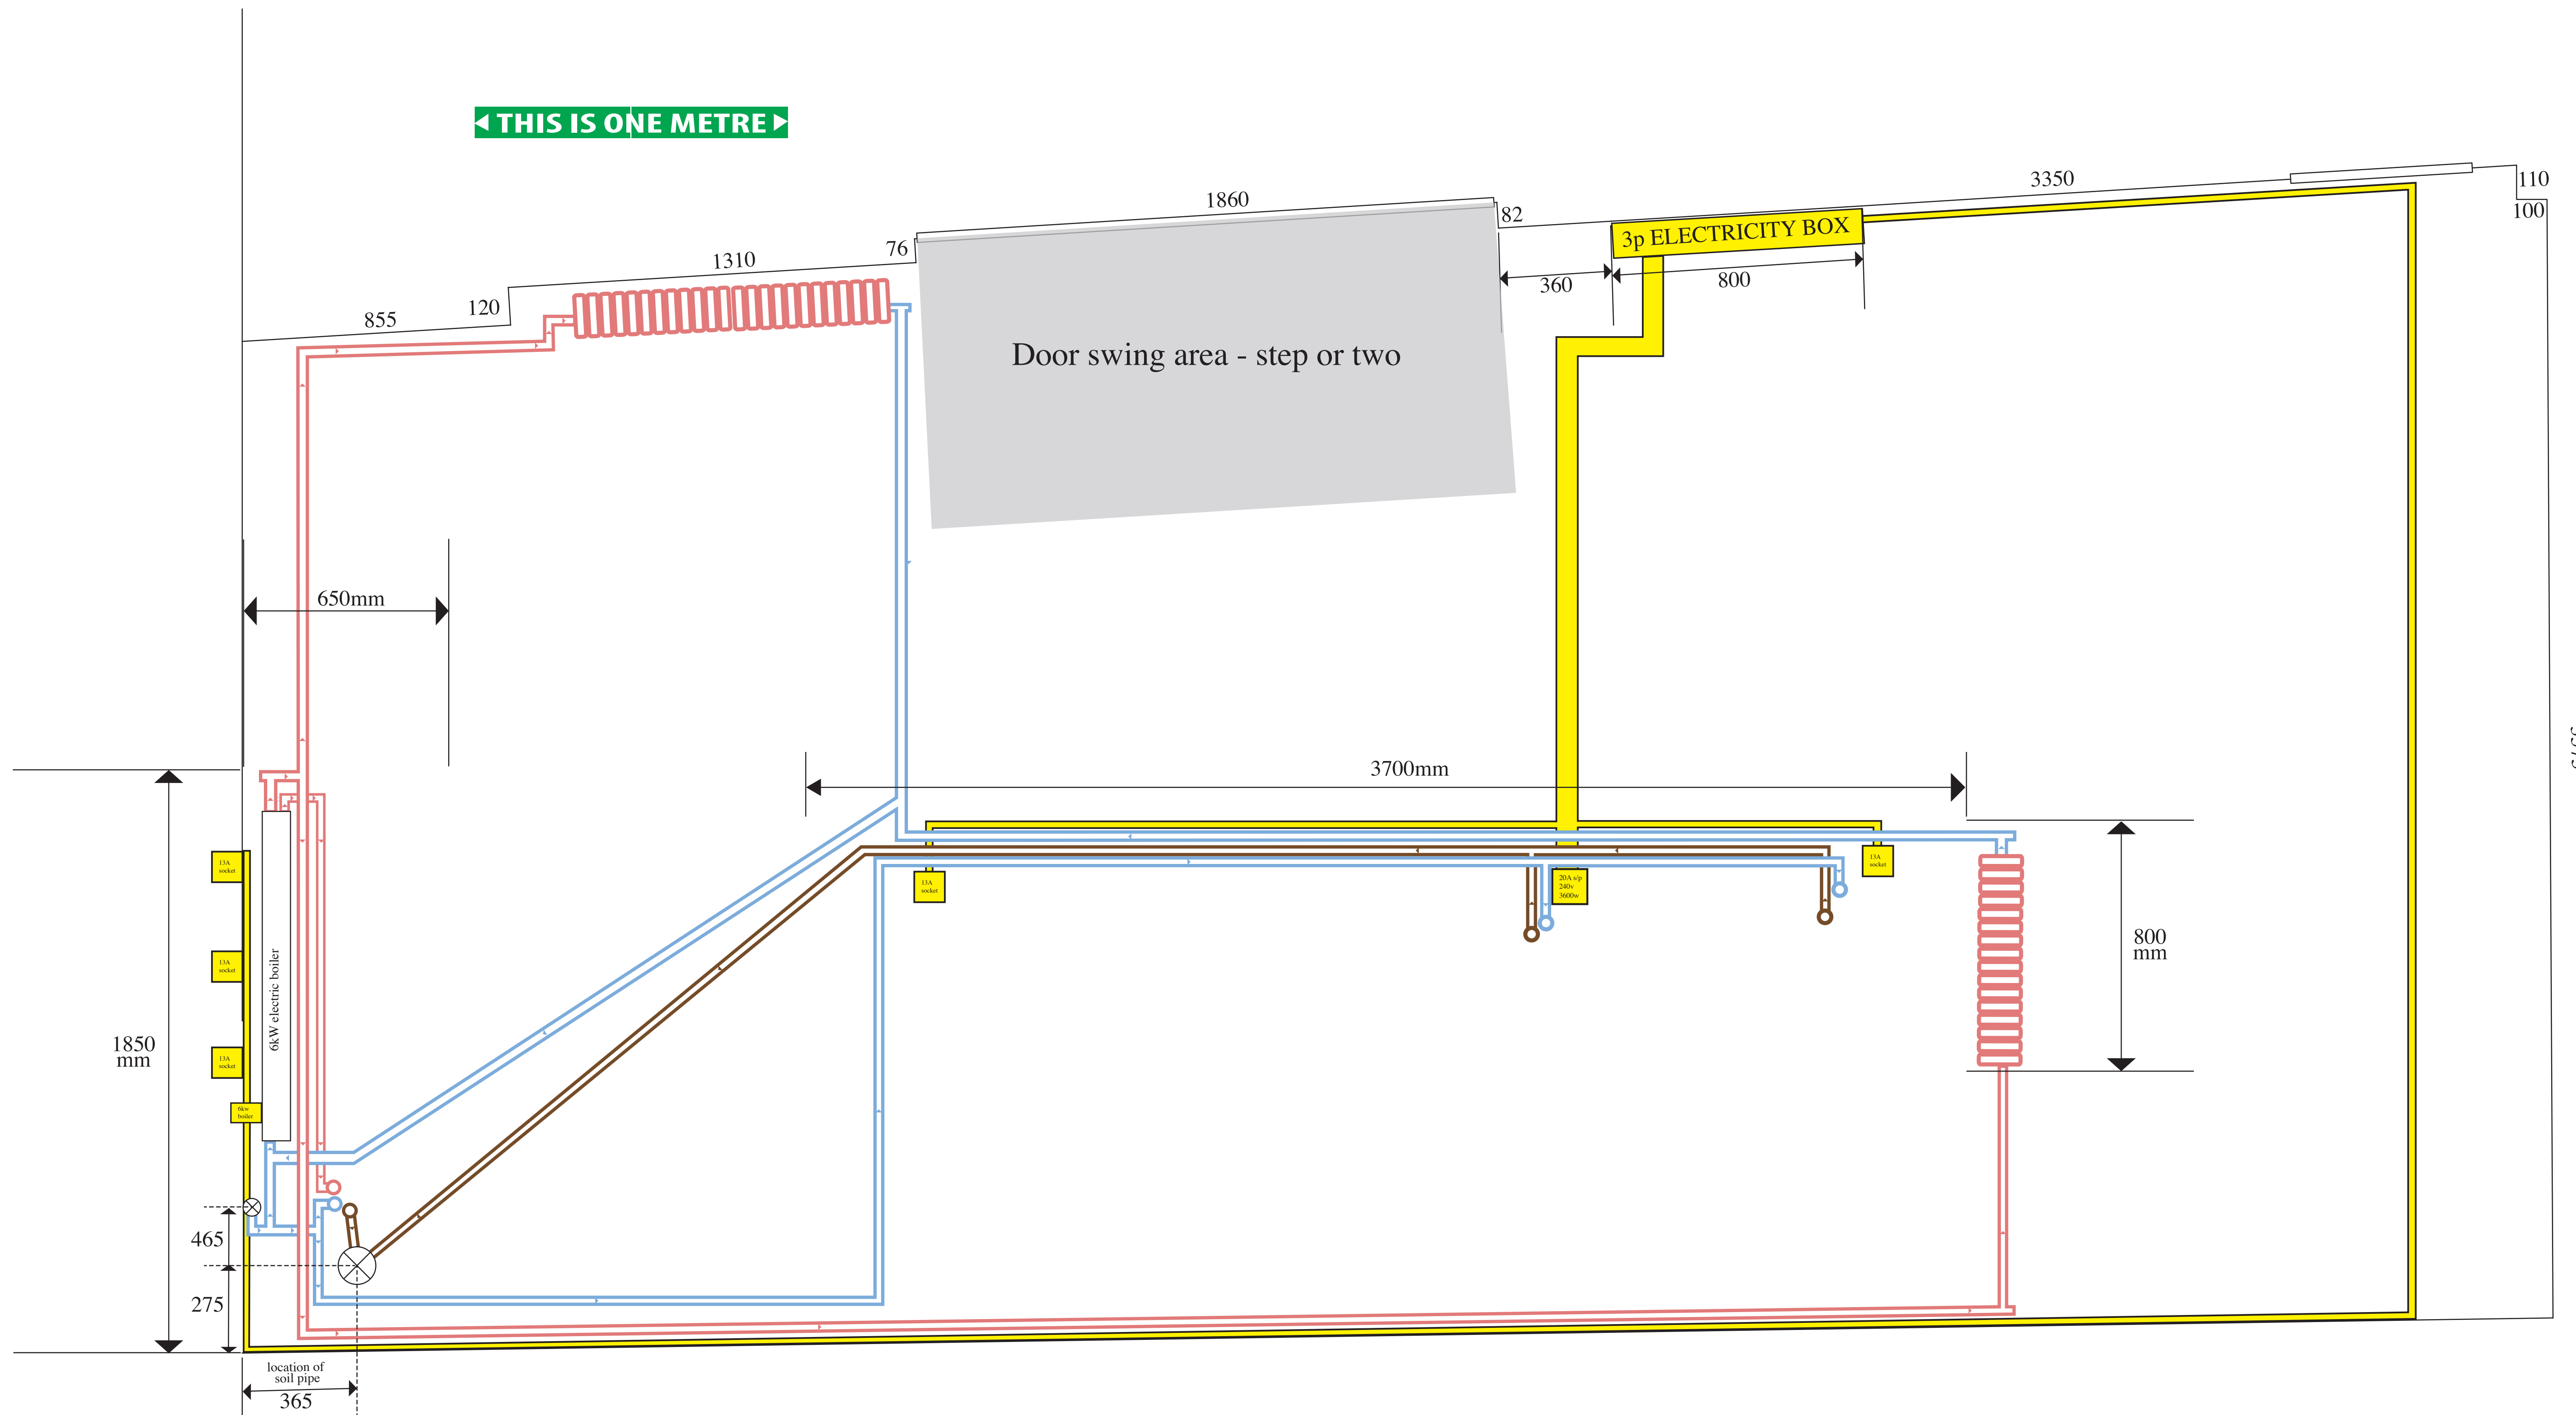
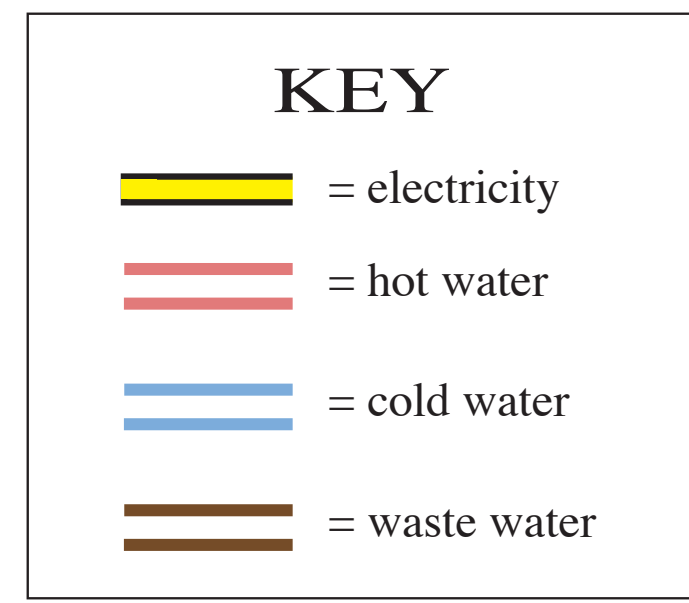


FLEET ACRE LTD

52a Prince of Wales Road, NW5 3NN

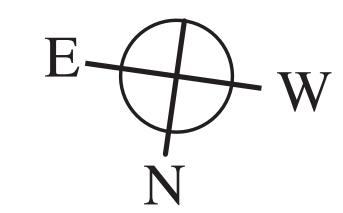

WILKIN STREET MEWS

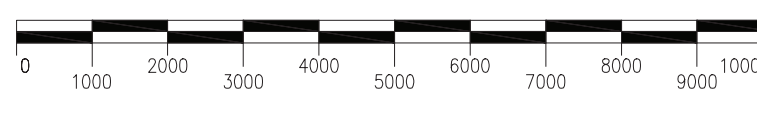

PLAN - Scale is 1:10 - give or take a few MM

