



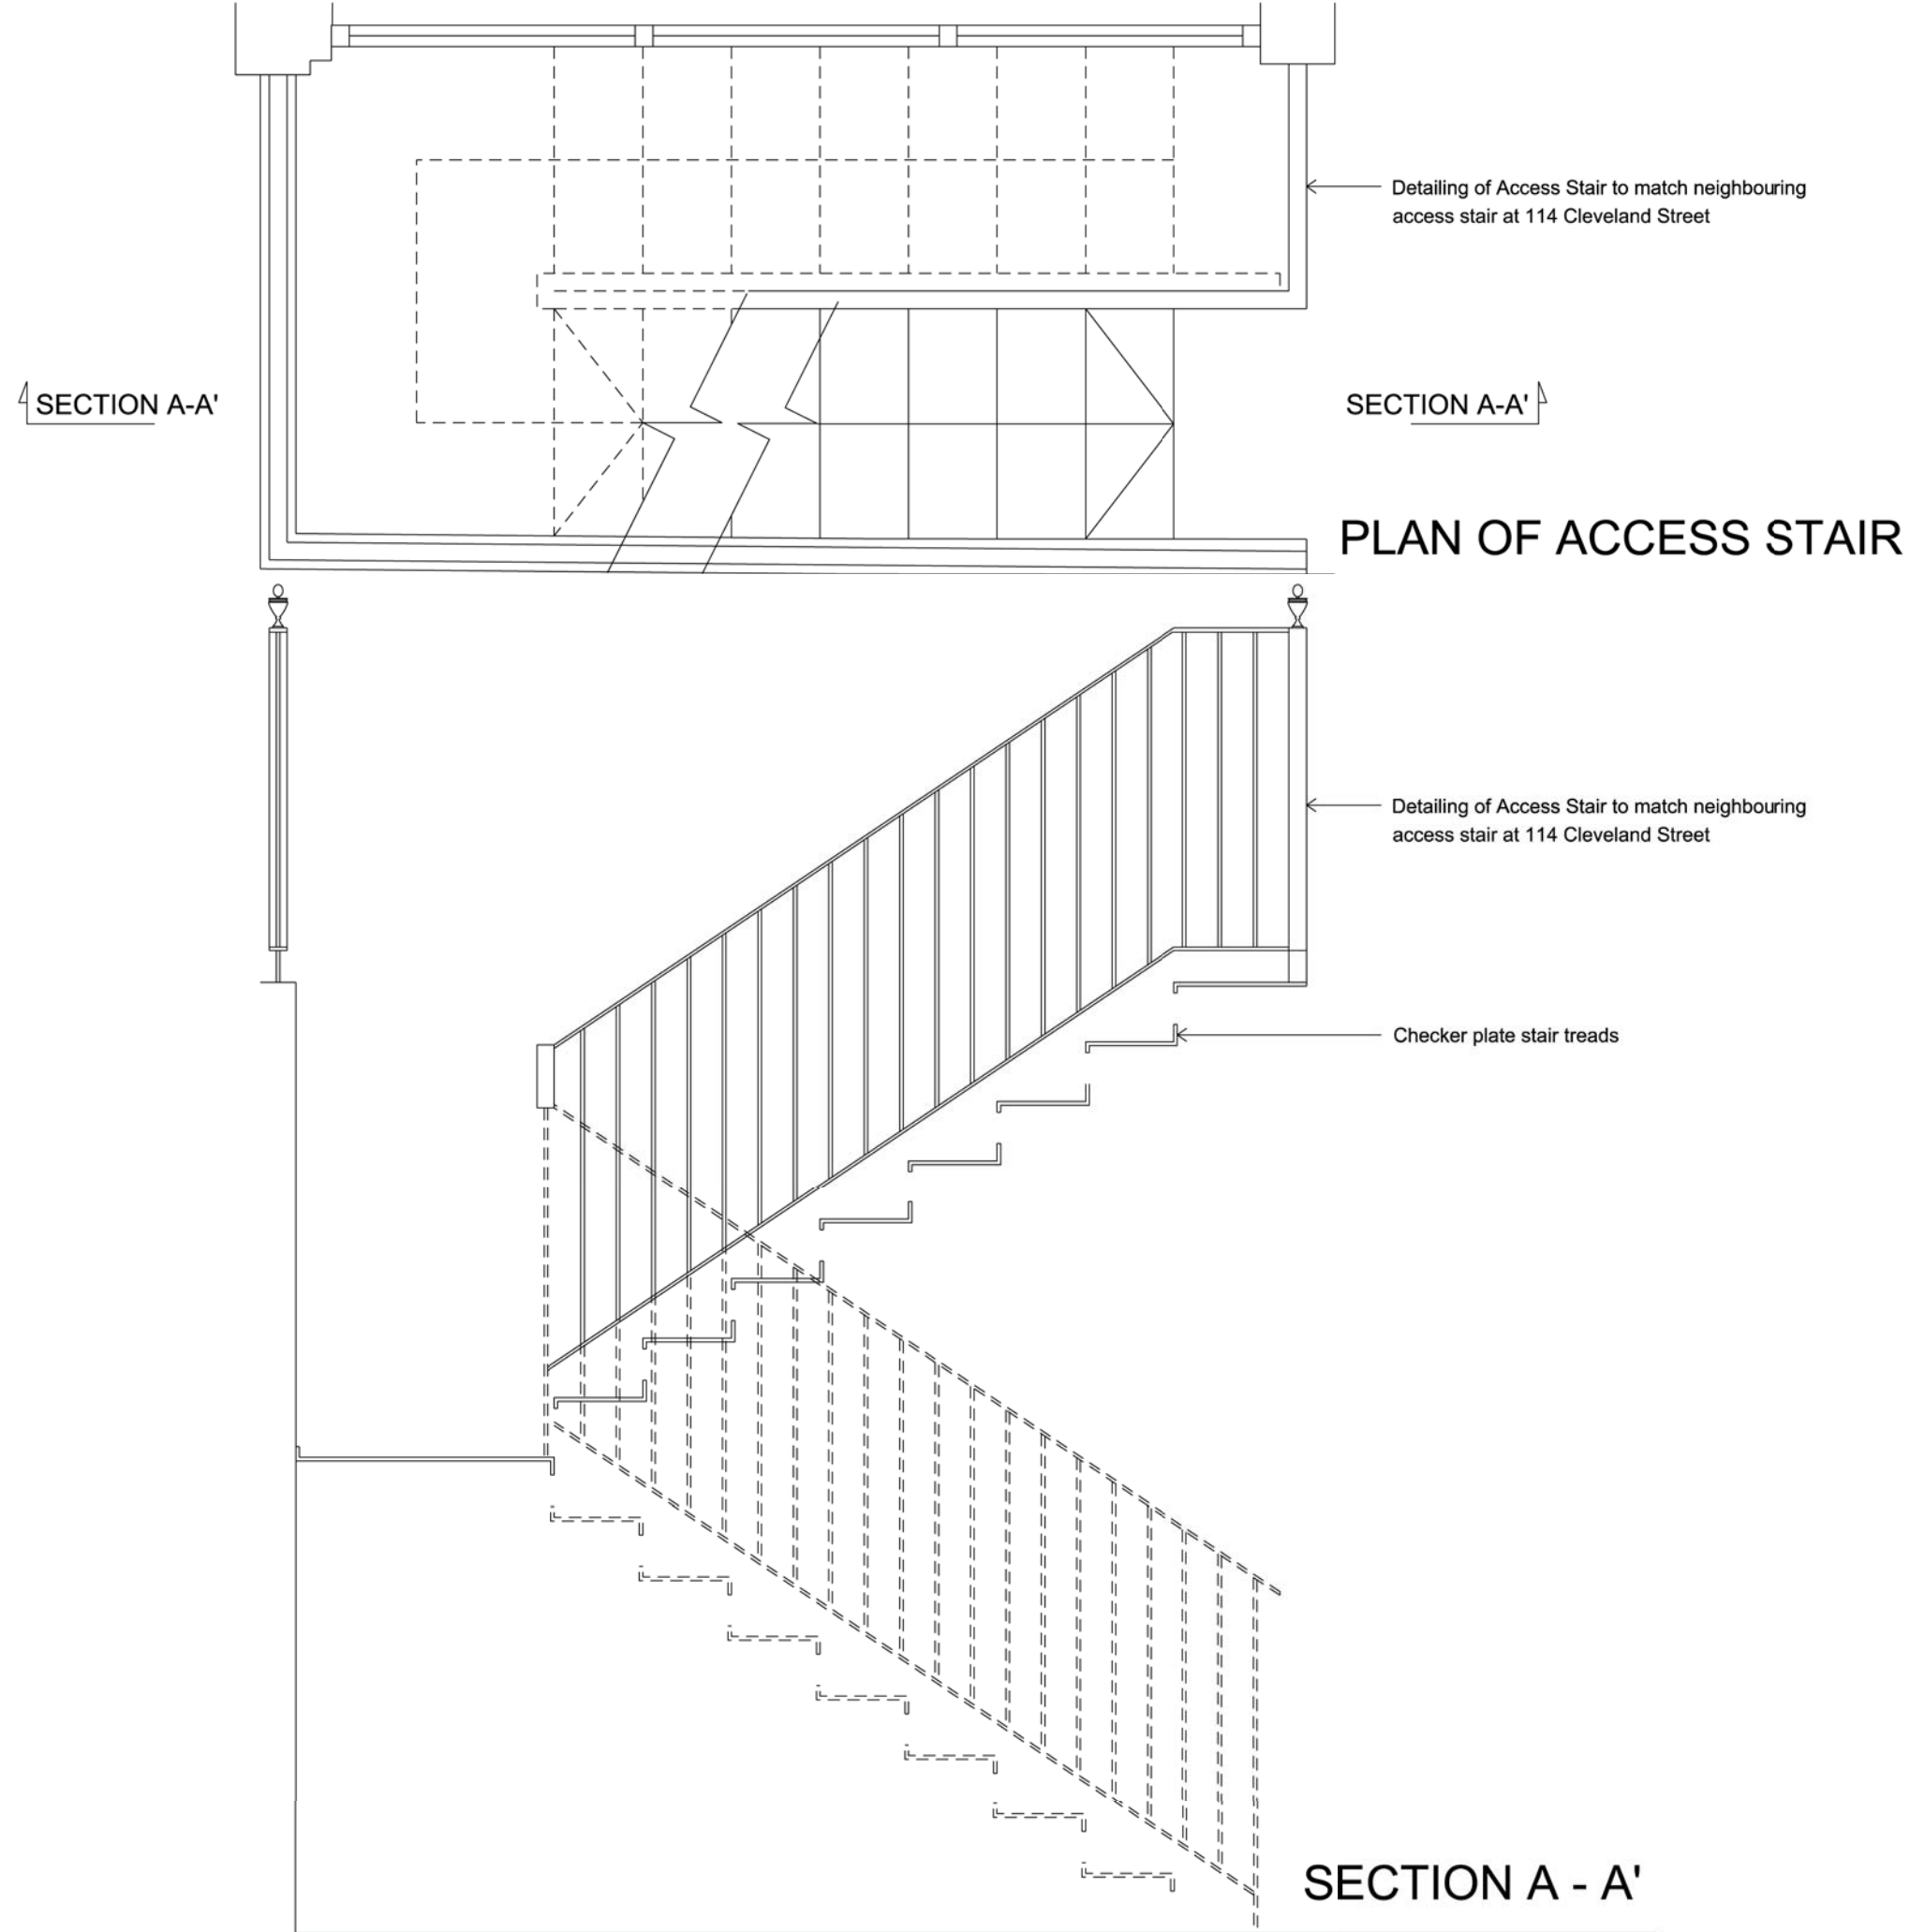

Access Stair to match neighbouring access stair at 114 Cleveland Street
View of Access stair at 114 Cleveland Street

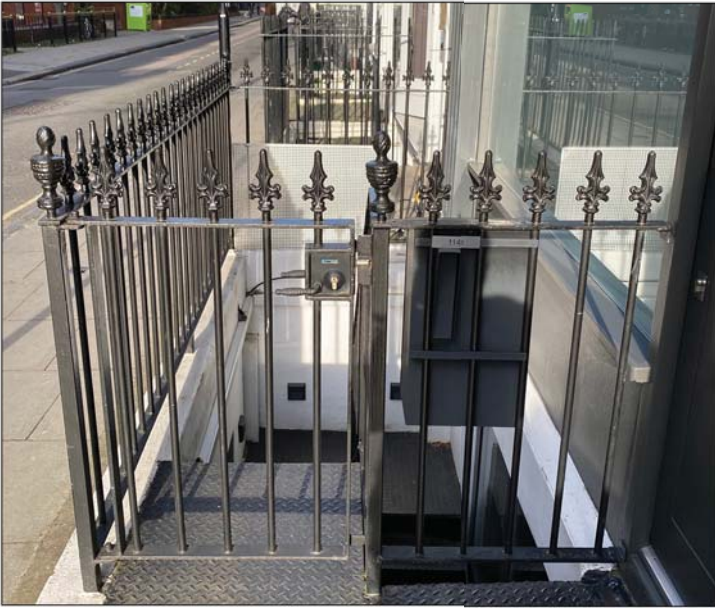

Access Stair to match neighbouring access stair at 114 Cleveland Street
View of Access stair at 114 Cleveland Street



Access Stair to match neighbouring access stair at 114 Cleveland Street
View of Access stair at 114 Cleveland Street