


NOTES
1. DO NOT SCALE FROM THIS DRAWING.
2. THE STRUCTURAL ARRANGEMENT SHOWN ON THESE DRAWINGS ARE BASED ON PRELIMINARY SITE INVESTIGATIONS CARRIED OUT JANUARY 2016. AND ARCHIVE DRAWINGS OF NEIGHBOURING PROPERTY No. 42.

NOT FOR
CONSTRUCTION

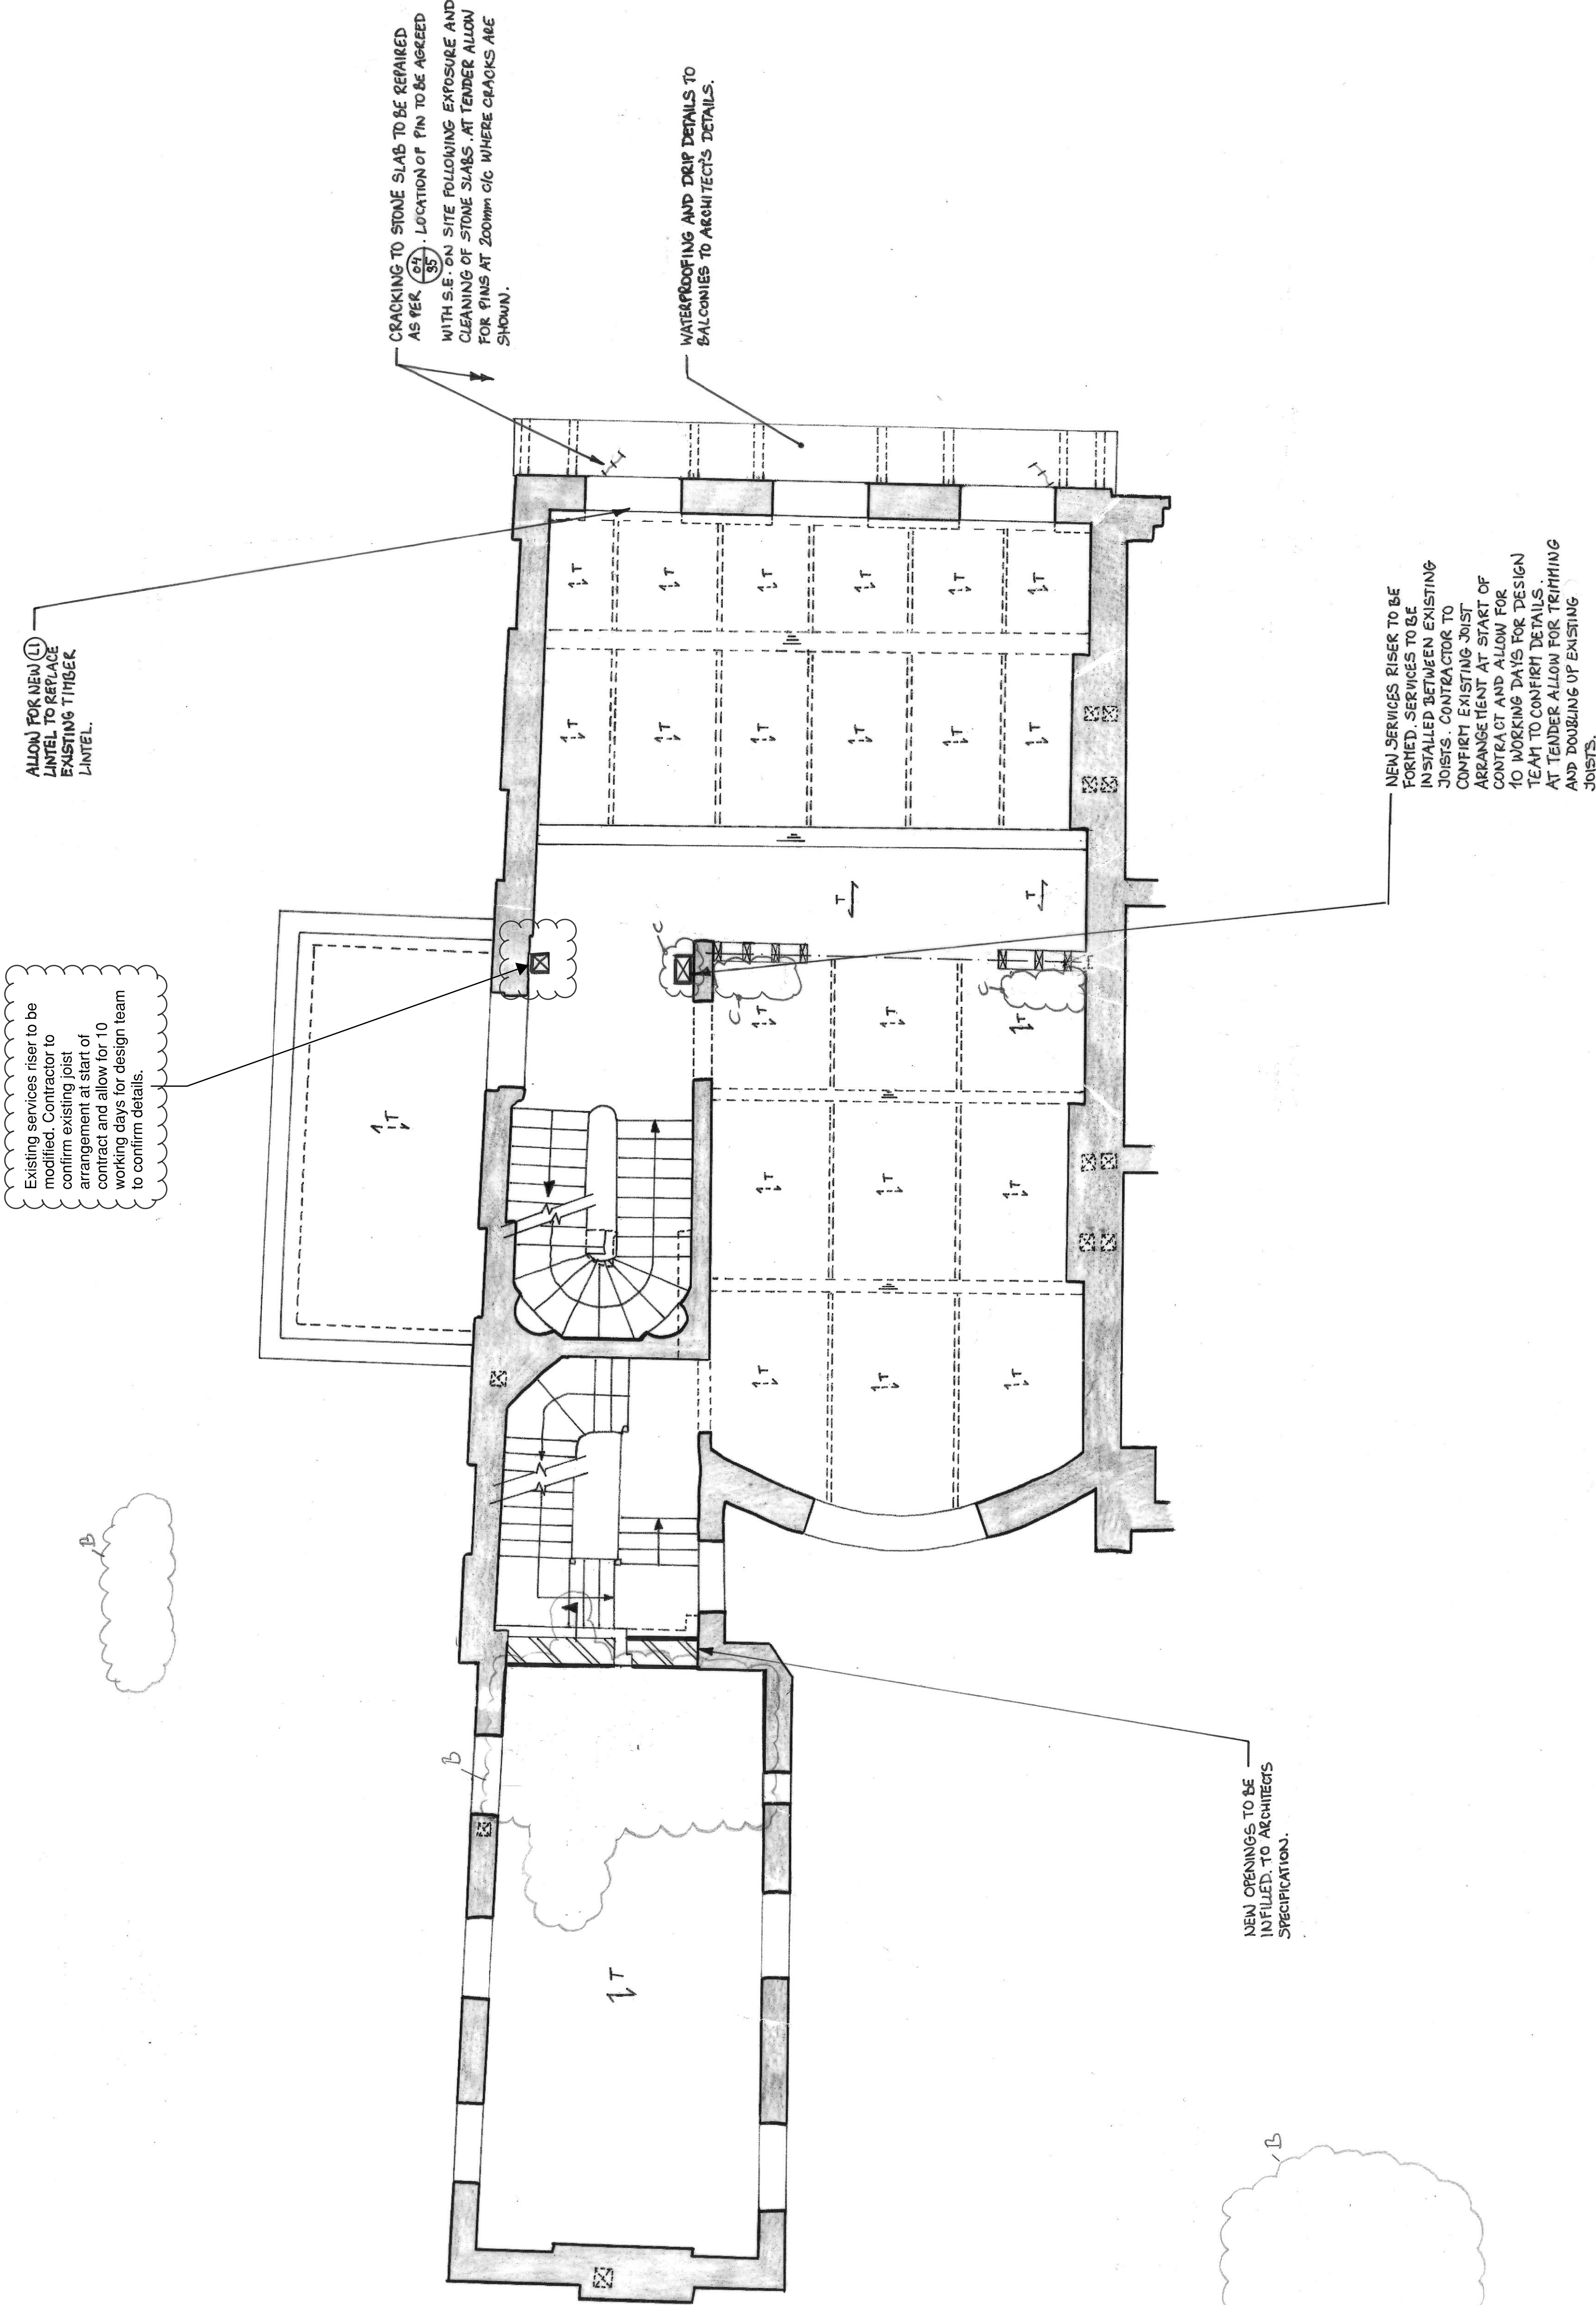

D	06/03/20	Re-Issued for Tender	AL
C	21/02/20	RISER POSITION AGREED	AL
B	21/11/18	NEW STAIRCASE REMOVED. NOTES REMOVED.	AL
A	24/8/18	ISSUED FOR TENDER.	LK
-	4/6/18	ISSUED FOR COMMENT	LK

BRITISH MUSEUM,
38 RUSSELL SQUARE

PROPOSED STRUCTURE
FIRST FLOOR PLAN

drawn
RG
checked
LK
date
FEB'18
scale (original - A1)
1:50

Alan Baxter
75 Concross Street London EC1M 6EL
tel 020 7250 1555
email aba@alanbaxter.co.uk
www.alanbaxter.co.uk

drawn no.
C175677021022
rev.
D