

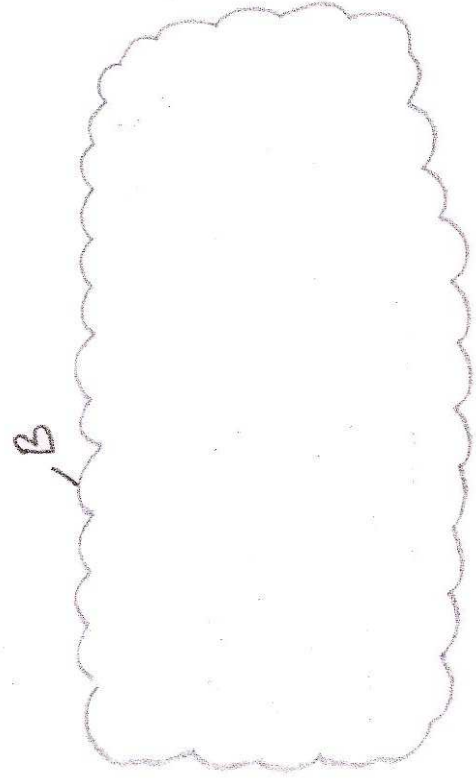


NOTES:  
1. DO NOT SCALE FROM THIS DRAWING.  
2. THE STRUCTURAL ARRANGEMENT SHOWN ON THESE DRAWINGS ARE BASED ON PRELIMINARY SITE INVESTIGATIONS CARRIED OUT JANUARY 2018, AND ARCHIVE DRAWINGS OF NEIGHBOURING PROPERTY No. 42.

NOT FOR  
CONSTRUCTION

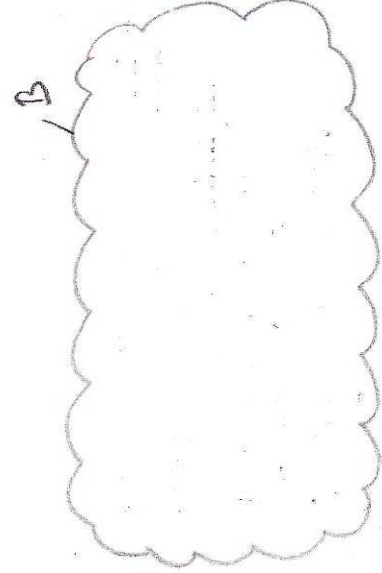

ALLOW FOR NEW (L1) LINTEL OVER NEW DOOR OPENING. CONTRACTOR TO CONFIRM DETAILS OF WALL AT START OF CONTRACT.

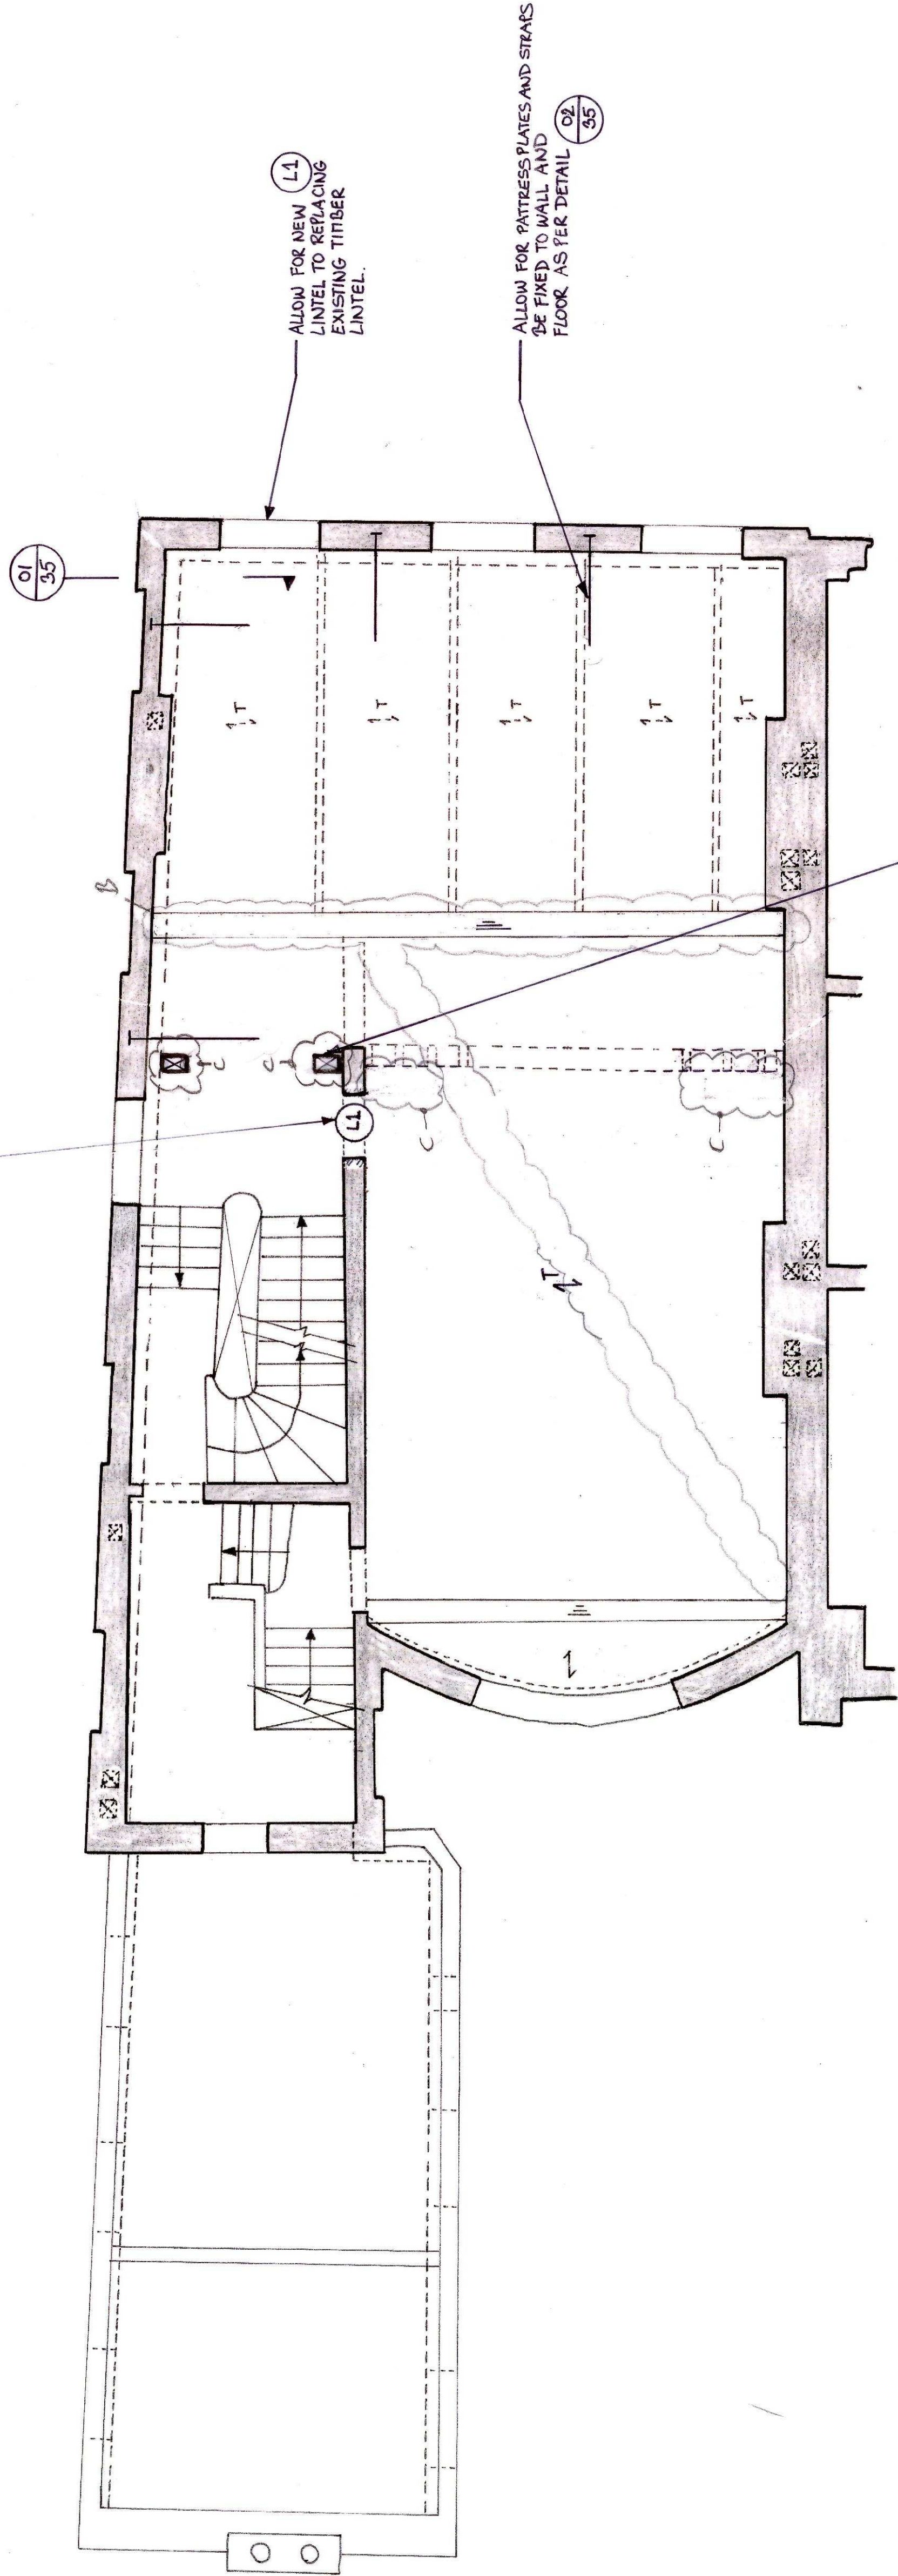

|   |          |                                                   |    |
|---|----------|---------------------------------------------------|----|
| D | 06/03/20 | Re-Issued for Tender                              | AL |
| C | 21/02/20 | RISE IN BEYOND AMENDS                             | AL |
| B | 21/11/18 | SLAB STRENGTHENING REQUIRED. NEW JOISTS PROPOSED. | AL |
| A | 24/8/18  | ISSUED FOR TENDER.                                | LK |
|   | 4/4/18   | ISSUED FOR COMMENT                                | LK |

BRITISH MUSEUM,  
38 RUSSELL SQUARE

PROPOSED STRUCTURE  
SECOND FLOOR PLAN

|                     |        |
|---------------------|--------|
| drawn               | RG     |
| checked             | LK     |
| date                | FEB'18 |
| scale (original A1) | 1:50   |

Alan Baxter  
75 Cowcross Street London EC1M 6EL  
tel 020 7250 1555  
email abax@alanbaxter.co.uk  
www.alanbaxter.co.uk

|           |               |
|-----------|---------------|
| orig. no. | C1756/702/023 |
| rev.      | D             |

Alan Baxter Ltd is a limited company registered in England and Wales, number 08003286. Registered office as above.