



Note:
All dimensions to be confirmed on site. Any discrepancies to be reported to the architect . Do not scale from this drawing. If in doubt please contact the architect.

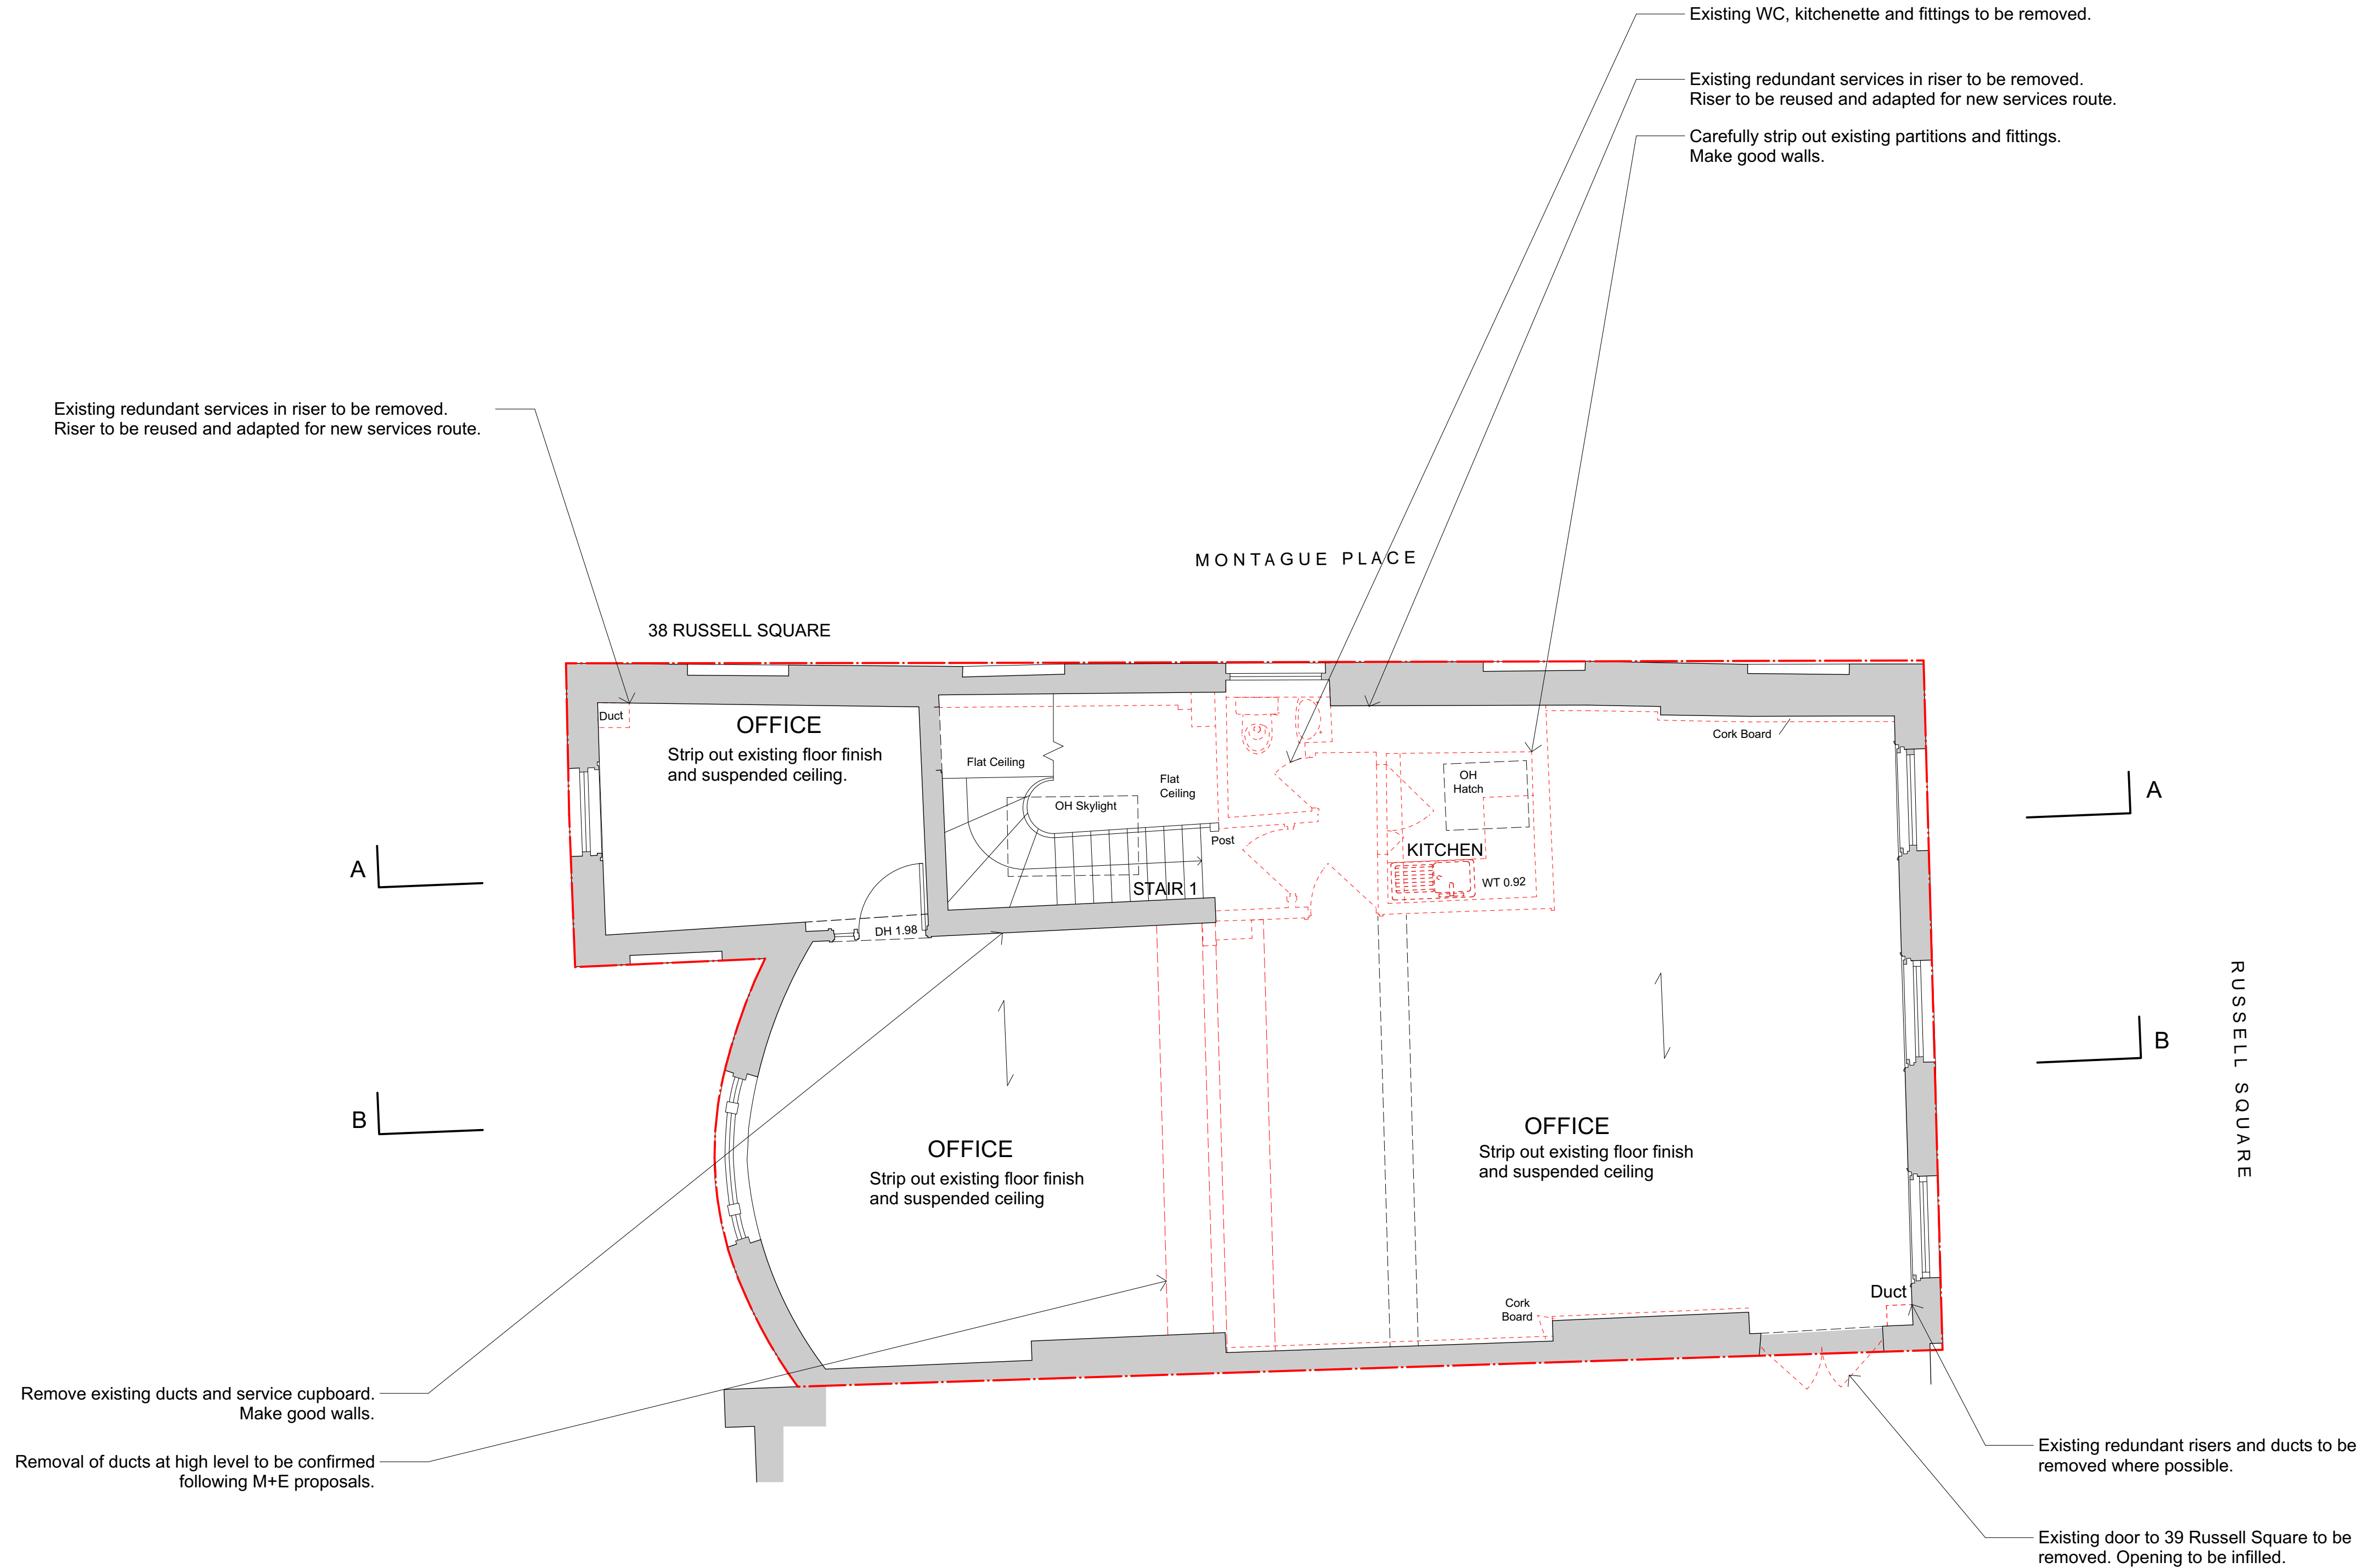

No revision since first
Planning Issue

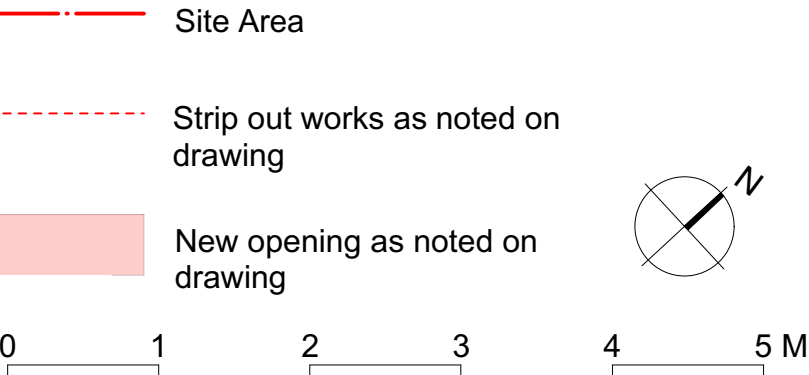

PLANNING				
Drawing Status				
BRITISH MUSEUM 38 Russell Square				
Dannatt, Johnson Architects Unit 1 The Wireworks, 77 Great Suffolk Street, London SE1 0BU Telephone (020) 7357 7100 Fax (020) 7357 7200				
Title Third Floor Strip Out Plan				
Drawing Number 581 EN 05				
Drawn JG	Checked YN	Scale 1:50 @ A1 1:100 @ A3	Date Mar 2017	Revision P