


Note:
All dimensions to be confirmed on site. Any discrepancies to be reported to the architect . Do not scale from this drawing. If in doubt please contact the architect.

Please refer to Structural and Services Engineers drawings and specifications for details.

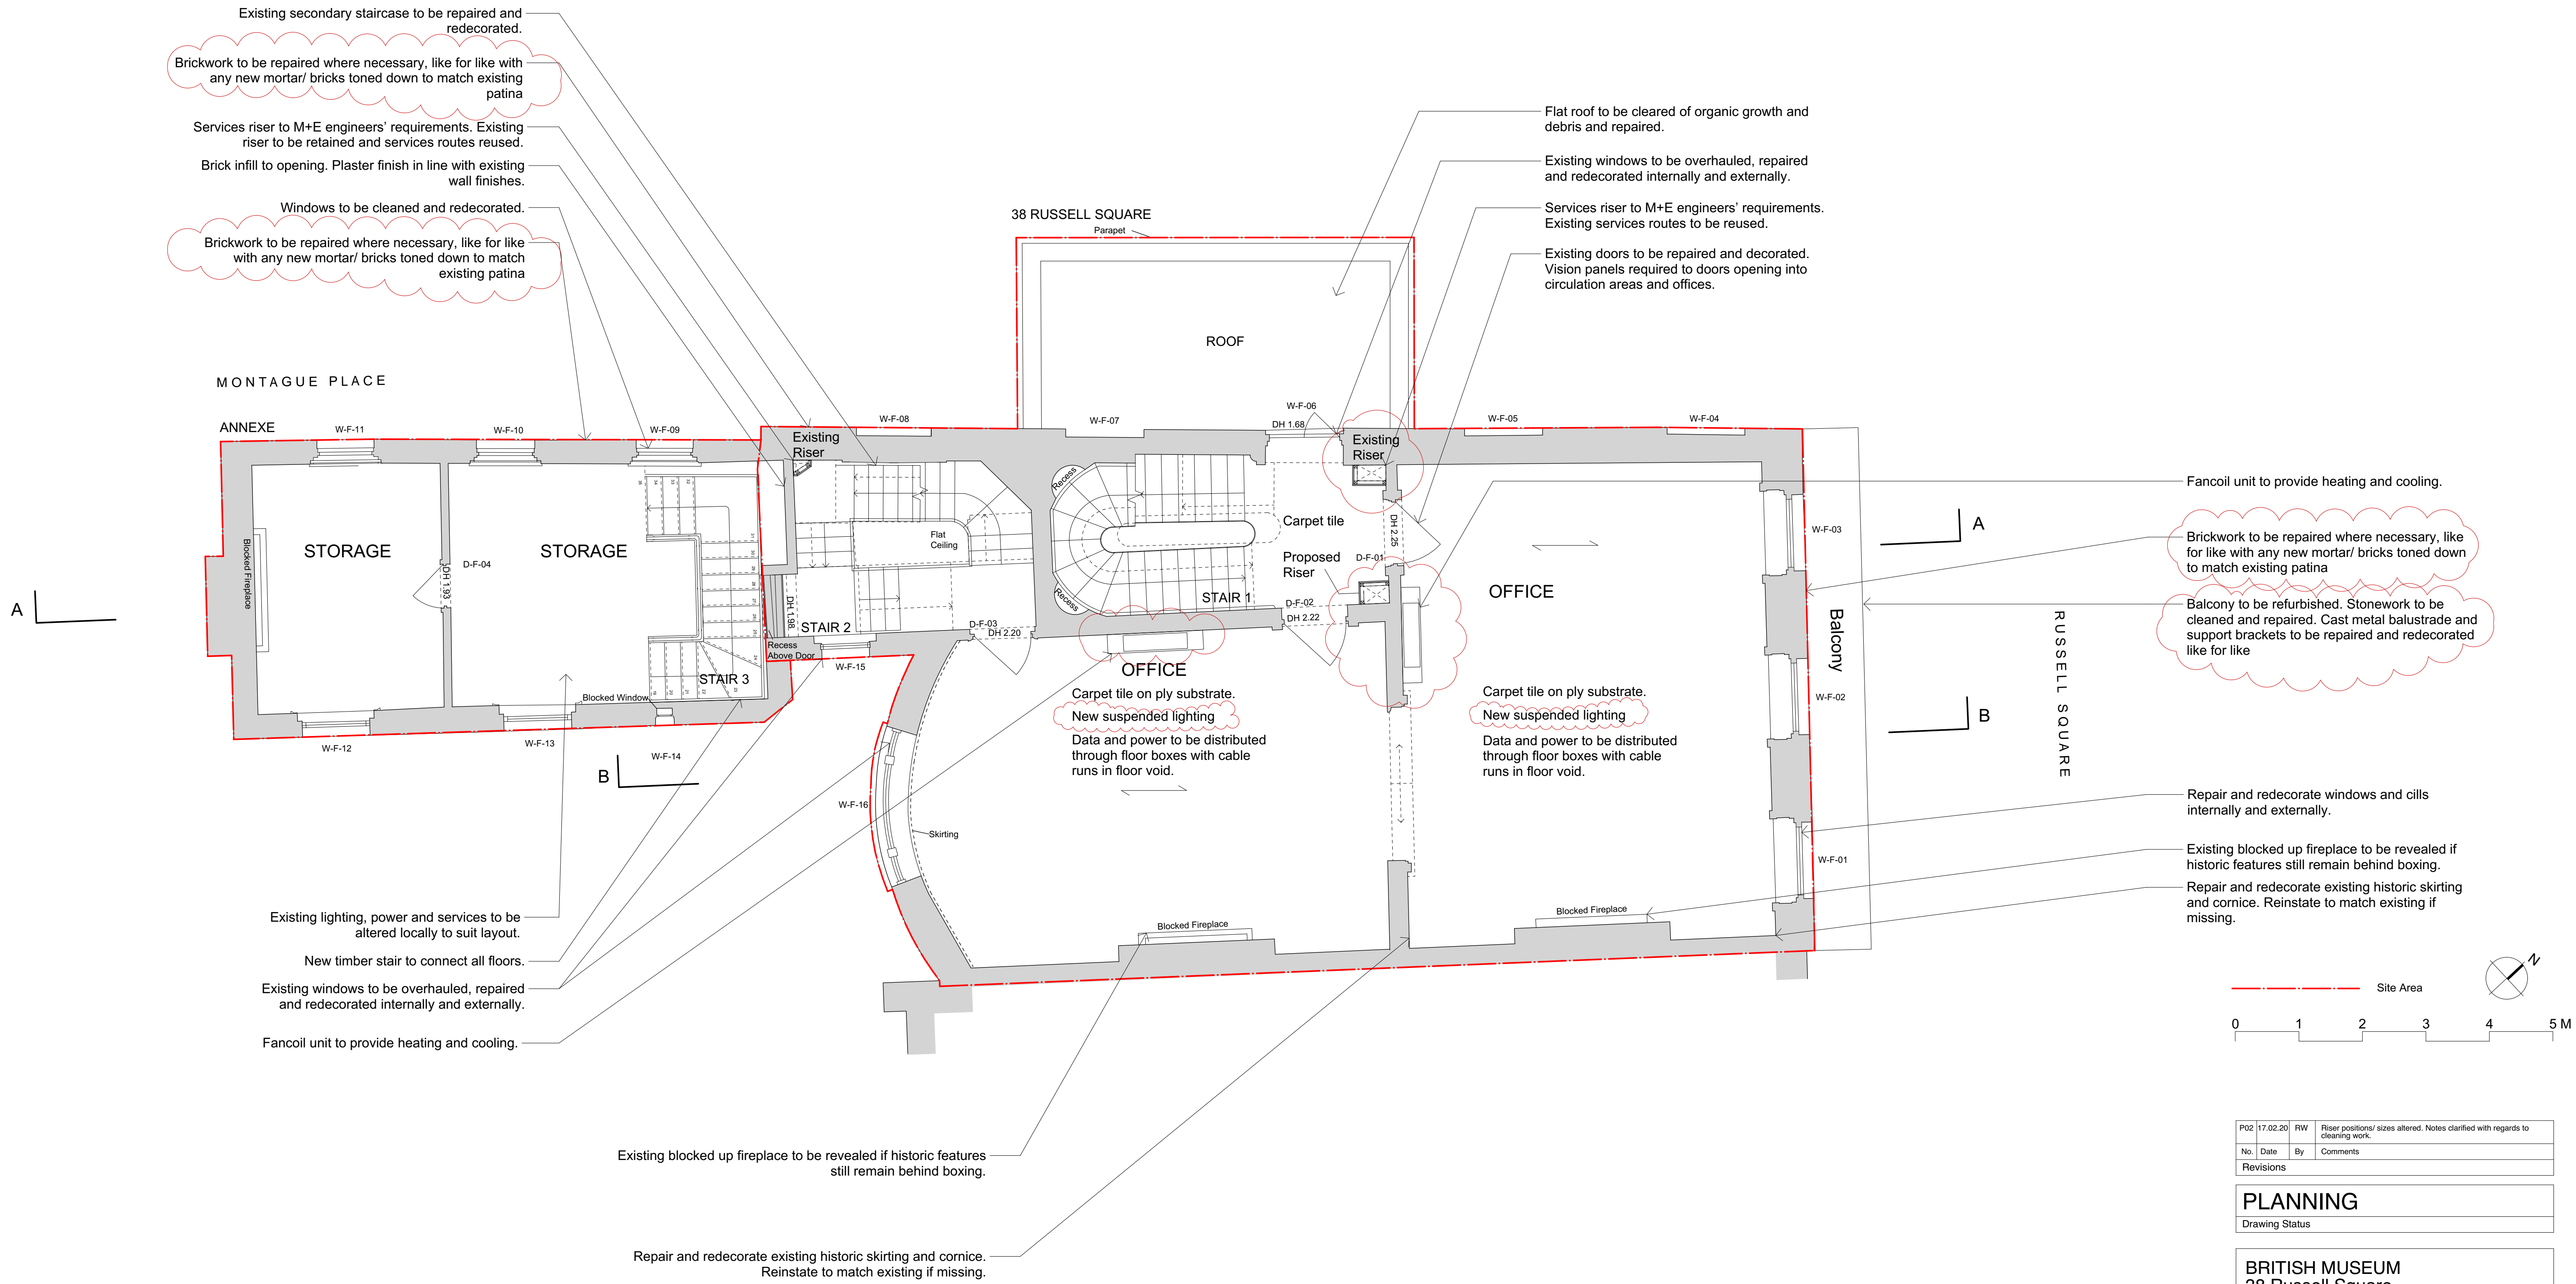

P02	17.02.20	RW	Riser positions/ sizes altered. Notes clarified with regards to cleaning work.
No.	Date	By	Comments
Revisions			

PLANNING
Drawing Status

BRITISH MUSEUM 38 Russell Square				
Dannatt, Johnson Architects Unit 1 The Wireworks, 77 Great Suffolk Street, London SE1 0BU Telephone (020) 7357 7100 Fax (020) 7357 7200				
Title First Floor Proposed Plan				
Drawing Number 581 SK 03				
Drawn	Checked	Scale	Date	Revision
JG	YN	1:50 @ A1 1:100 @ A3	Mar 2017	P02