
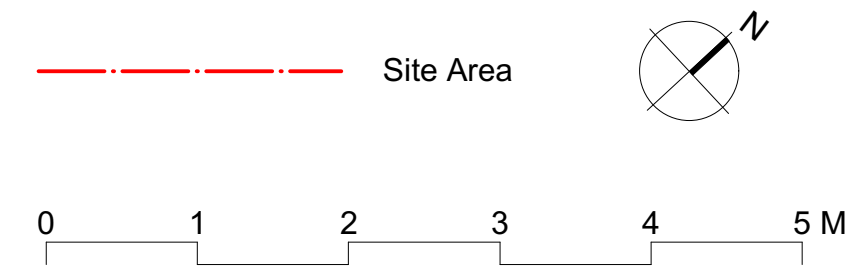


Note:

All dimensions to be confirmed on site. Any discrepancies to be reported to the architect. Do not scale from this drawing. If in doubt please contact the architect.

Please refer to Structural and Services Engineers drawings and specifications for details.

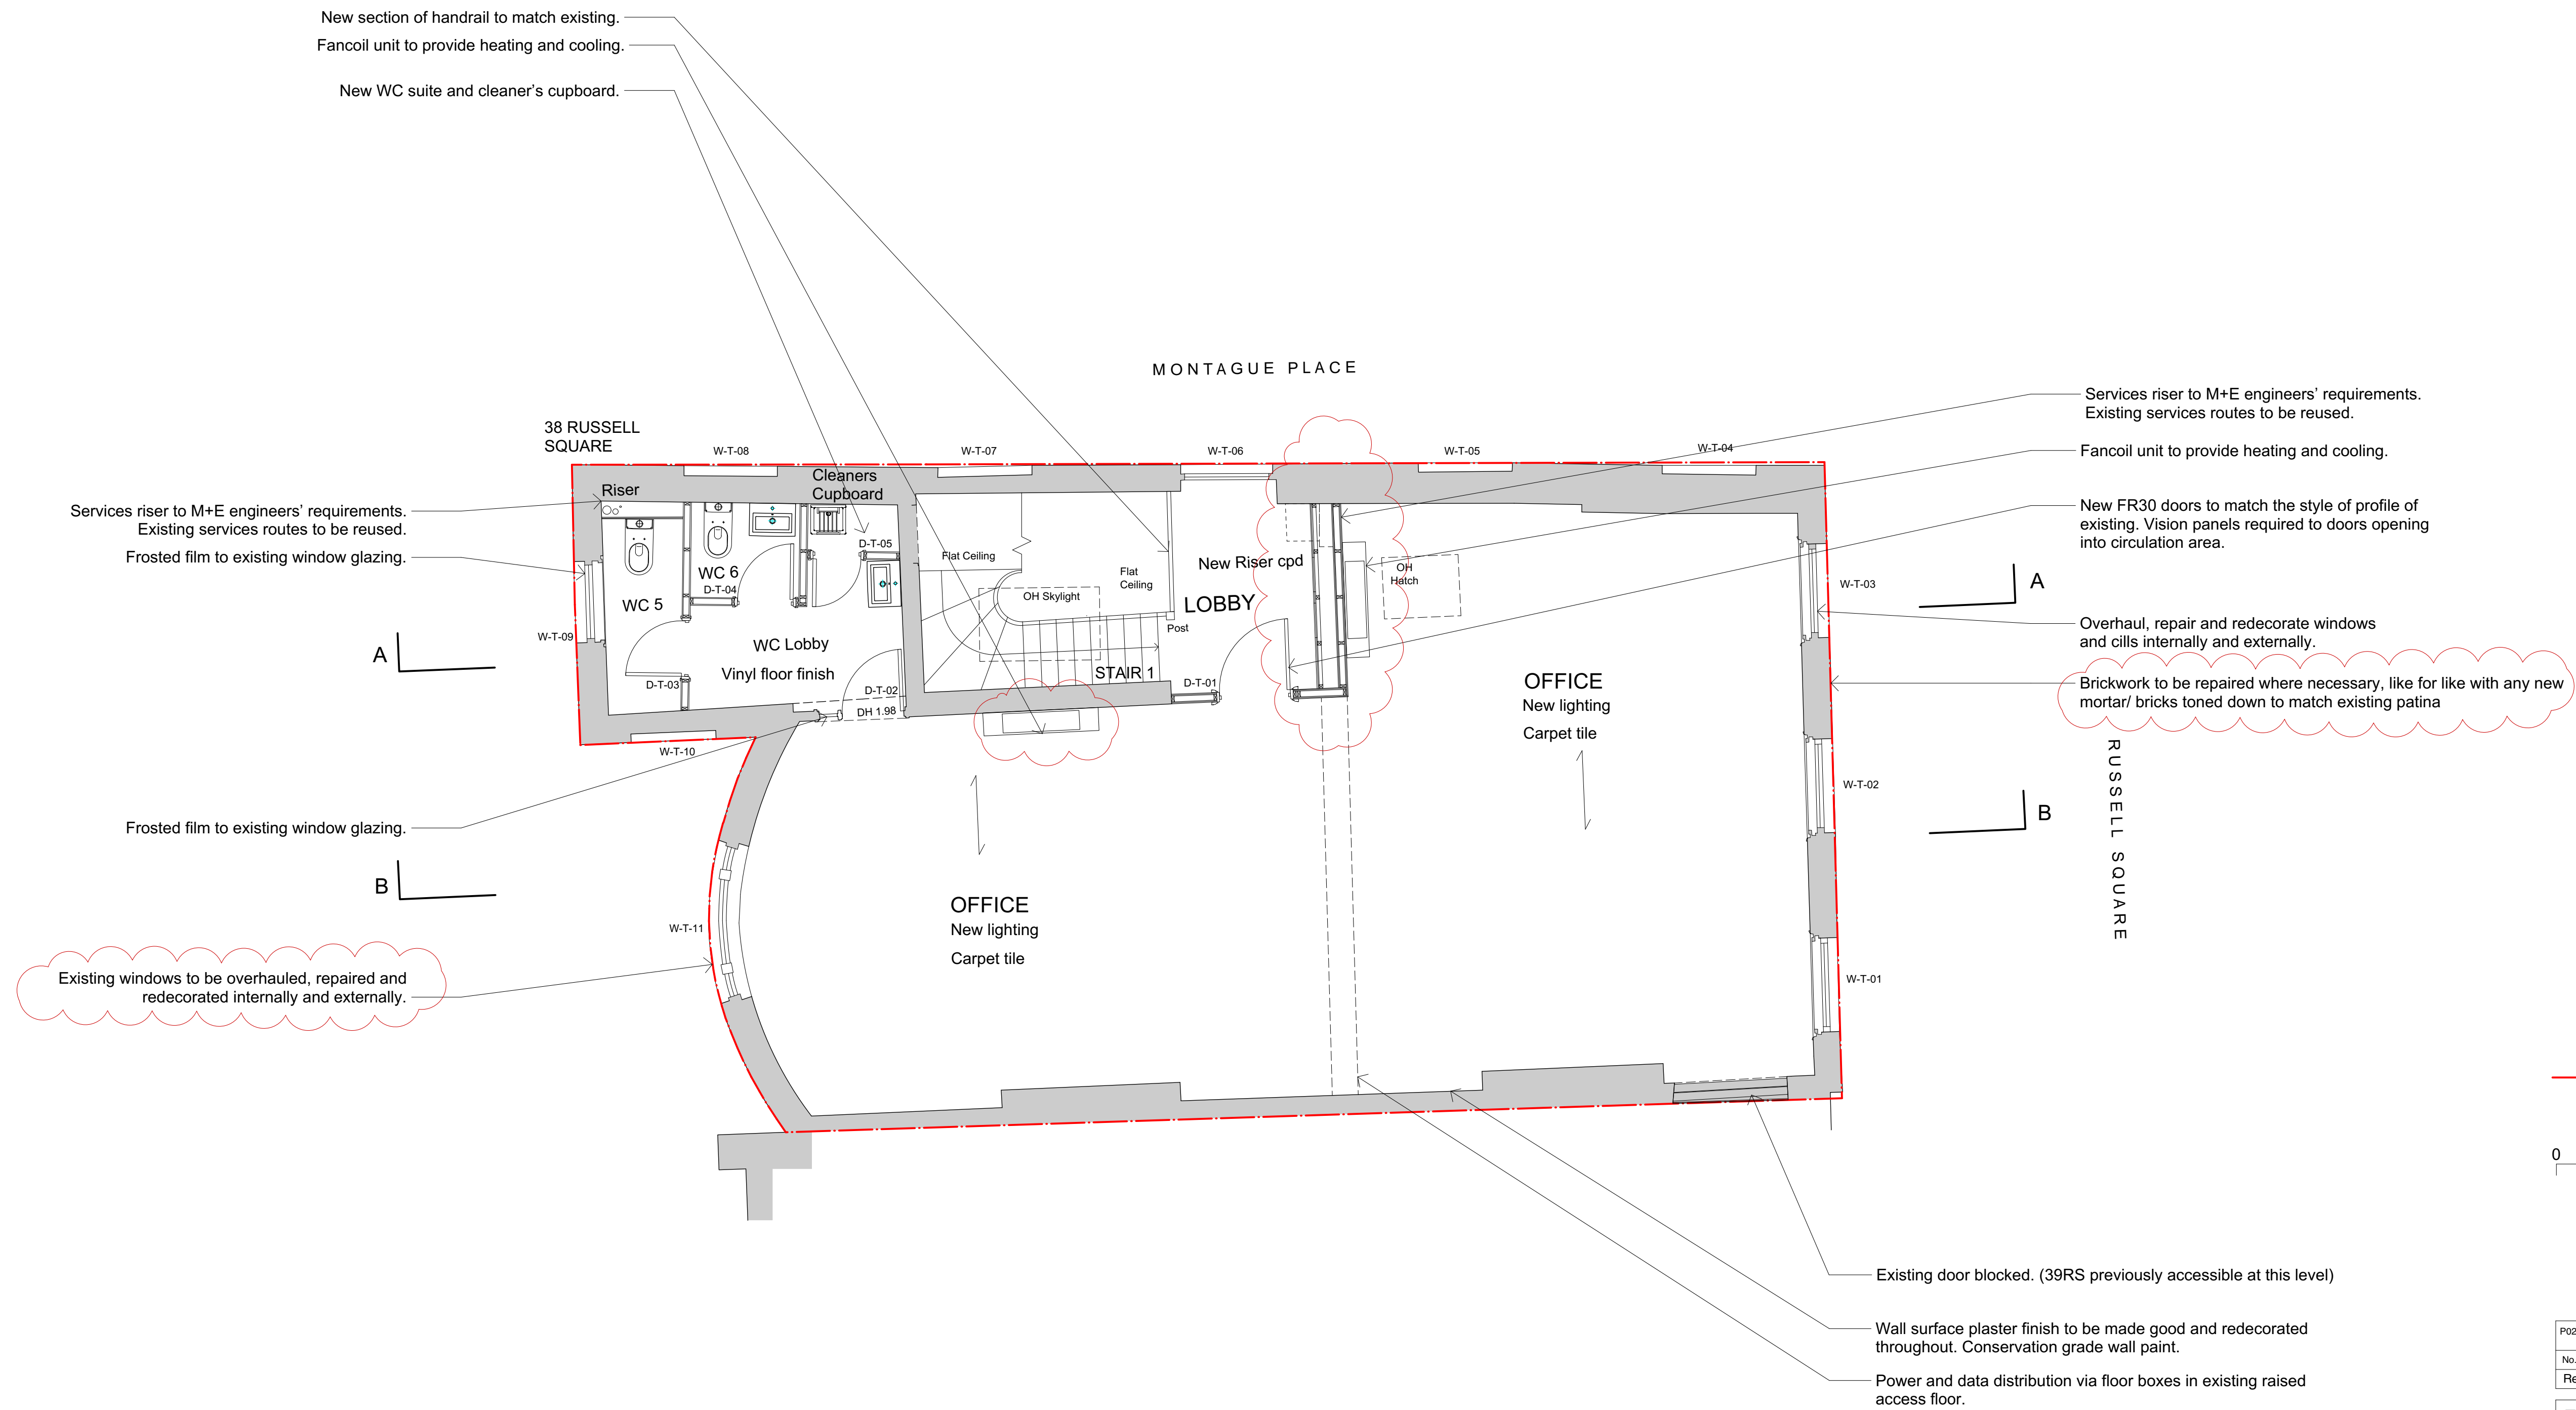

P02	18.02.20	RW	Riser positions changed, riser cupboard updated. Notes clarified with regards to cleaning work.
No.	Date	By	Comments
Revisions			

PLANNING

Drawing Status

BRITISH MUSEUM
38 Russell Square

Dannatt, Johnson Architects
Unit 1 The Wireworks, 77 Great Suffolk Street, London SE1 0BU
Telephone (020) 7357 7100 Fax (020) 7357 7200

Title
Third Floor Proposed Plan

Drawing Number
581 SK 05

Drawn	Checked	Scale	Date	Revision
JG	YN	1:50 @ A1 1:100 @ A3	Mar 2017	P02