


Note:

All dimensions to be confirmed on site. Any discrepancies to be reported to the architect. Do not scale from this drawing. If in doubt please contact the architect.

Please refer to Structural and Services Engineers drawings and specifications for details.

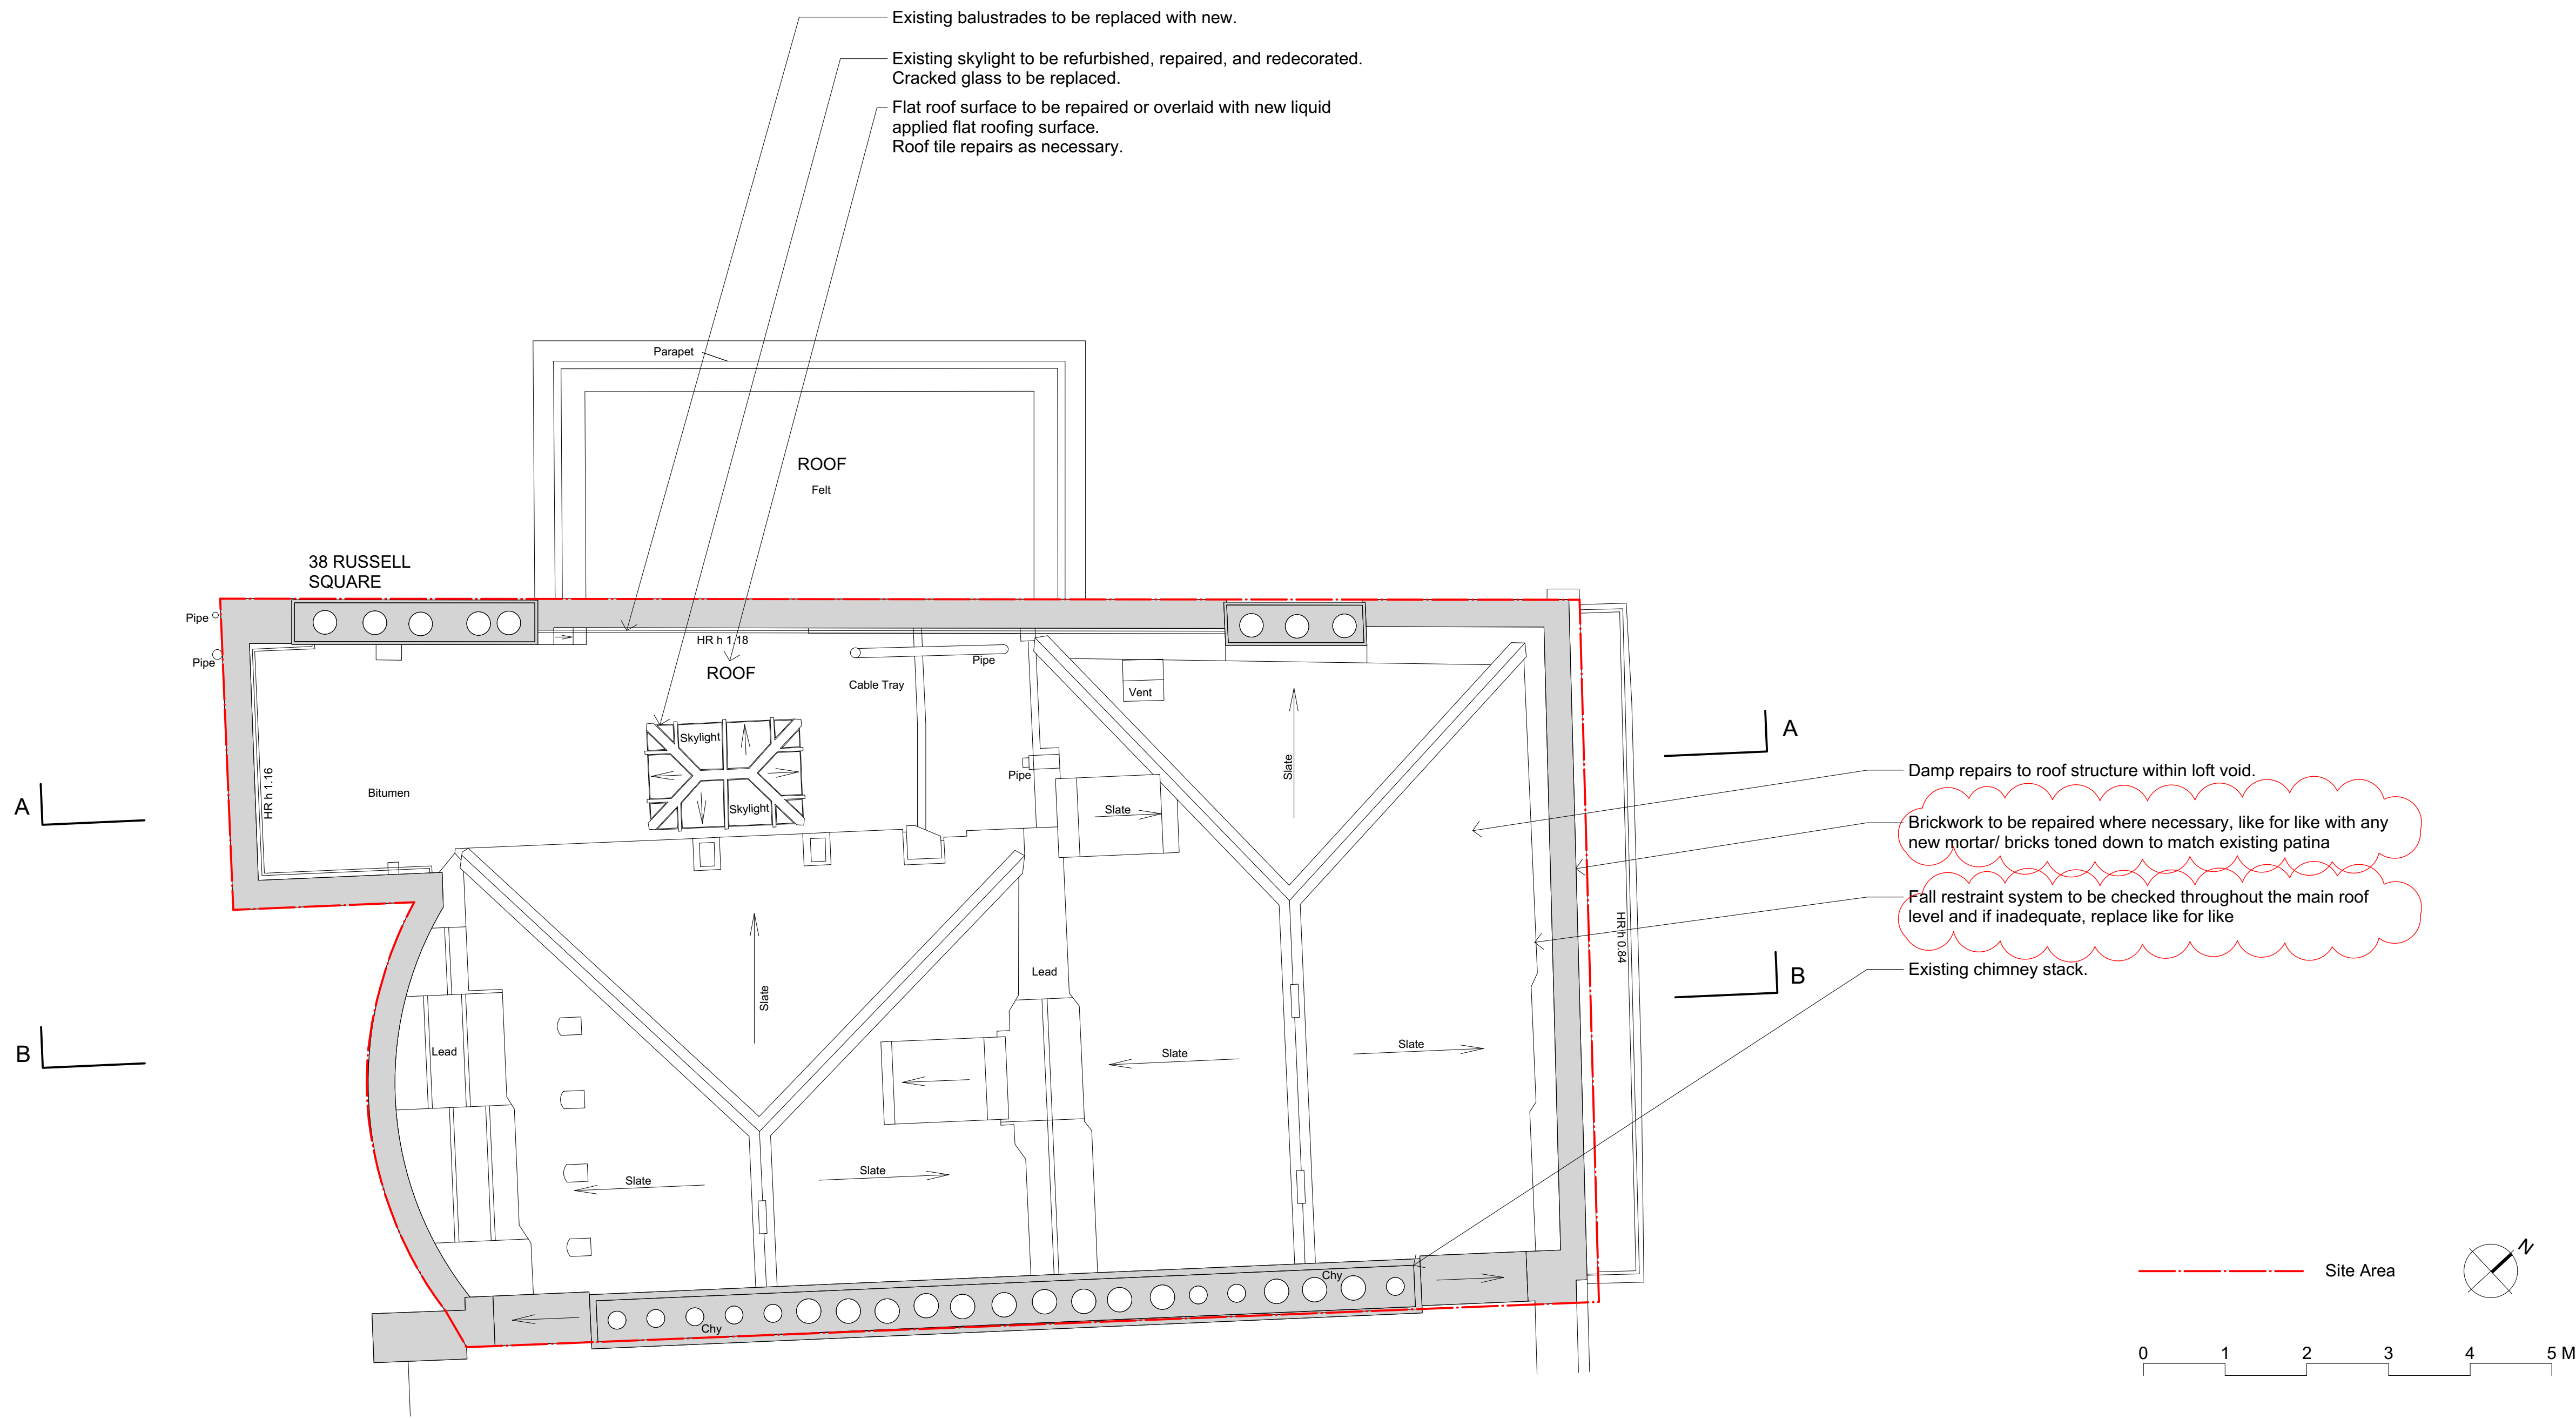

| | | | | | | |
|---|----------|-------------------------|------------------------------------------------------------------|----------|--|--|
| P02 | 18.02.20 | RW | VRF unit removed. Notes clarified with regards to cleaning work. | | | |
| No. | Date | By | Comments | | | |
| Revisions | | | | | | |
| PLANNING | | | | | | |
| Drawing Status | | | | | | |
| BRITISH MUSEUM 38 Russell Square | | | | | | |
| Dannatt, Johnson Architects Unit 1 The Wireworks, 77 Great Suffolk Street, London SE1 0BU Telephone (020) 7357 7100 Fax (020) 7357 7200 | | | | | | |
| Title Roof Proposed Plan | | | | | | |
| Drawing Number 581 SK 10 | | | | | | |
| Drawn | Checked | Scale | Date | Revision | | |
| JG | YN | 1:50 @ A1 1:100 @ A3 | Mar 2017 | P02 | | |