


Note:

All dimensions to be confirmed on site. Any discrepancies to be reported to the architect . Do not scale from this drawing. If in doubt please contact the architect.


Please refer to Structural and Services Engineers drawings and specifications for details.

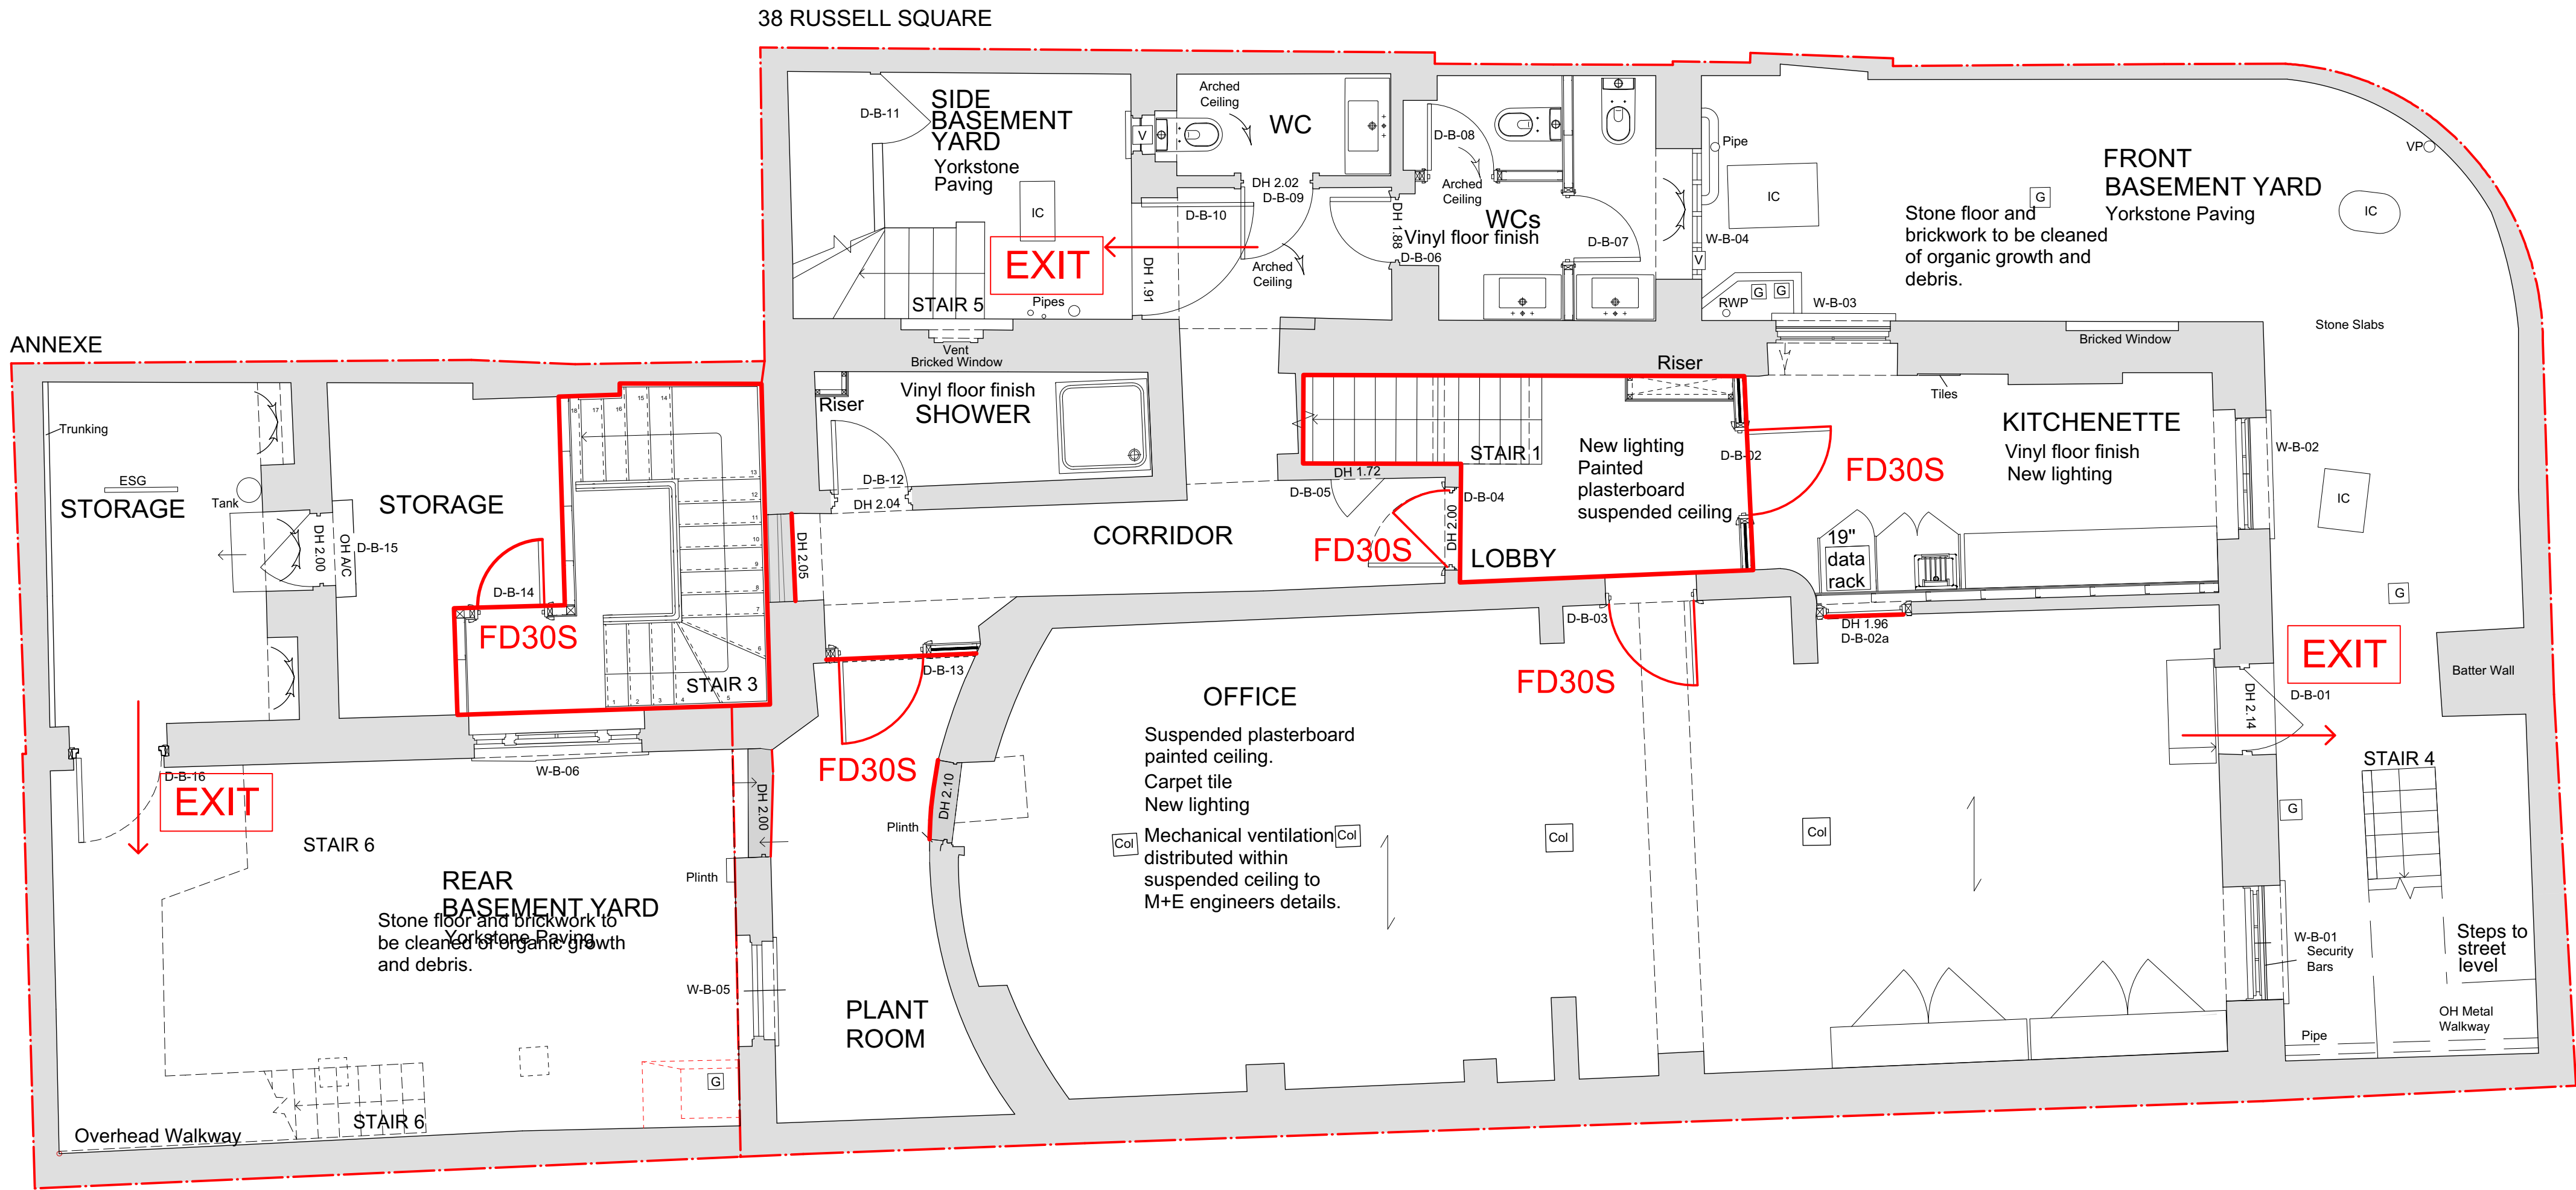

No revision since first Planning Issue

KEY

- 60min Fire Rated Enclosure/ construction
- FD30S Proposed fire rated door to 30min integrity and insulation
- Final Exit
- EXIT
- Site Area

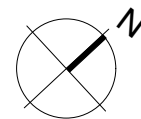

0 1 2 3 4 5 M

No.	Date	By	Comments
Revisions			

RIBA Stage 4

Drawing Status

BRITISH MUSEUM  
38 Russell Square

**Dannatt, Johnson Architects**  
Unit 1 The Wireworks, 77 Great Suffolk Street, London SE1 0BU  
Telephone (020) 7357 7100 Fax (020) 7357 7200

Title  
**Basement Fire Strategy Plan**

Drawing Number  
**581 WD 01-05**

Drawn	Checked	Scale	Date	Revision
JG	YN	1:50 @ A1 1:100 @ A3	Mar 2017	-