


Note:

All dimensions to be confirmed on site. Any discrepancies to be reported to the architect . Do not scale from this drawing. If in doubt please contact the architect.

Please refer to Structural and Services Engineers drawings and specifications for details.

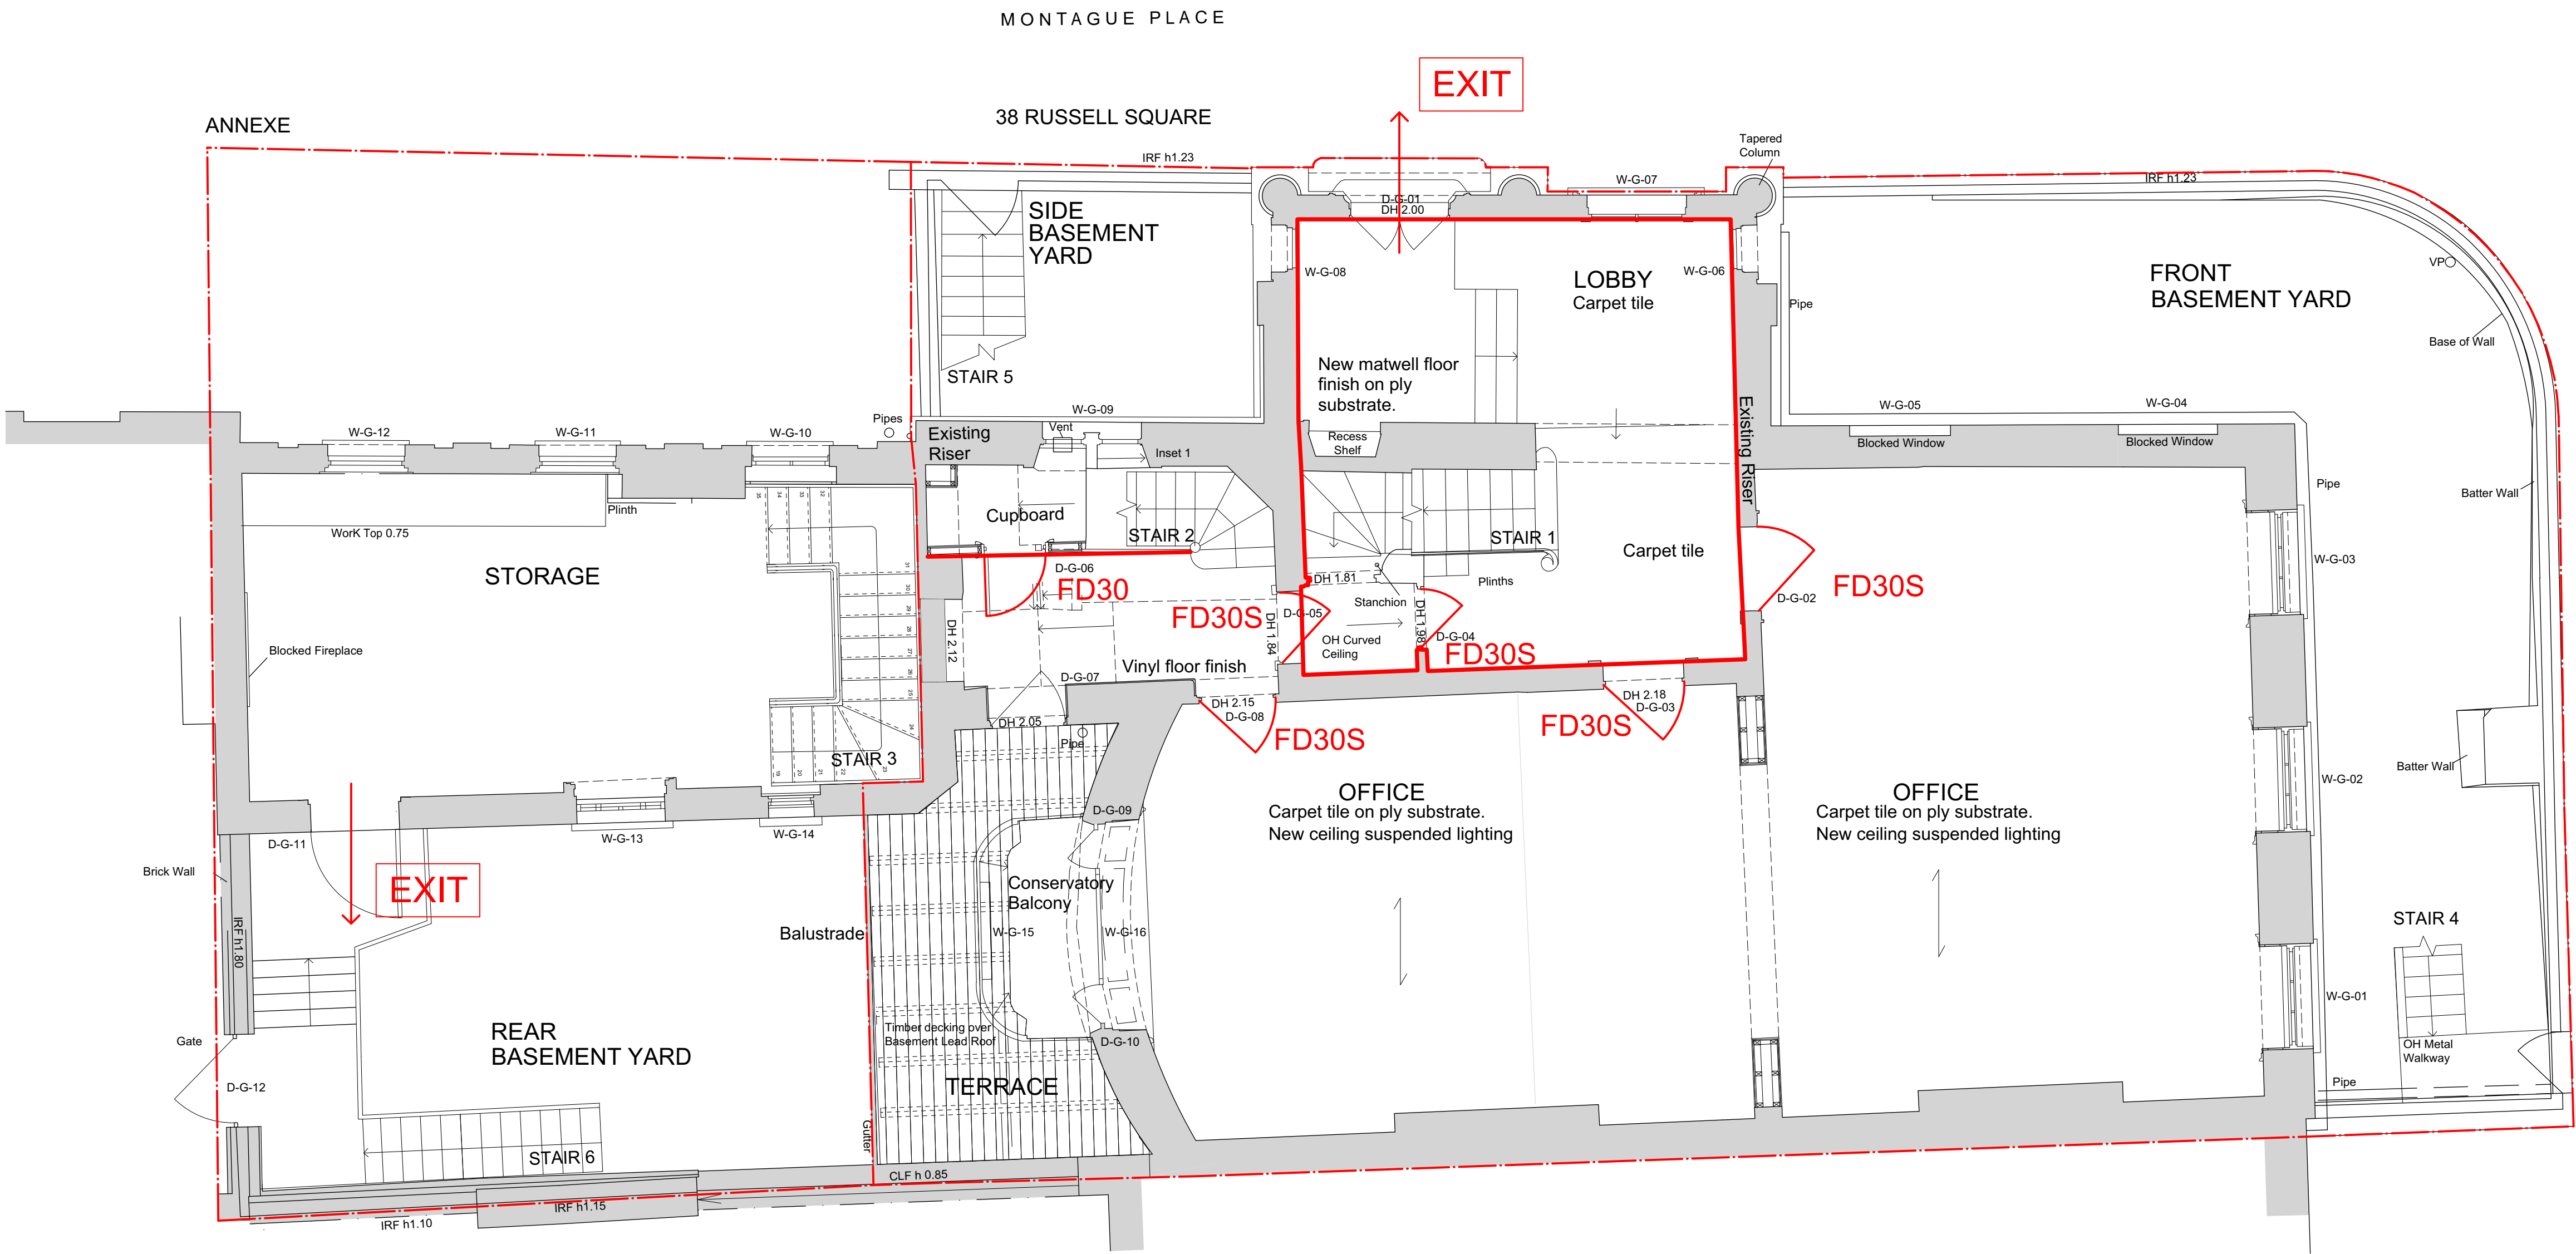

No revision since first
Planning Issue

- KEY
- 60min Fire Rated Enclosure/ construction
 - FD30S Proposed fire rated door to 30min integrity and insulation
 - Final Exit
 - EXIT
 - Site Area

0 1 2 3 4 5 M

No	Date	By	Comments
Revisions			

RIBA Stage 4

Drawing Status

BRITISH MUSEUM
38 Russell Square

Dannatt, Johnson Architects

Unit 1 The Wireworks, 77 Great Suffolk Street, London SE1 0BU
Telephone (020) 7357 7100 Fax (020) 7357 7200

Title
Ground Floor Fire Strategy
Plan

Drawing Number

581 WD 02-05

Drawn	Checked	Scale	Date	Revision
JG	YN	1:50 @ A1 1:100 @ A3	Mar 2017	-