


Note:

All dimensions to be confirmed on site. Any discrepancies to be reported to the architect . Do not scale from this drawing. If in doubt please contact the architect.

Please refer to Structural and Services Engineers drawings and specifications for details.

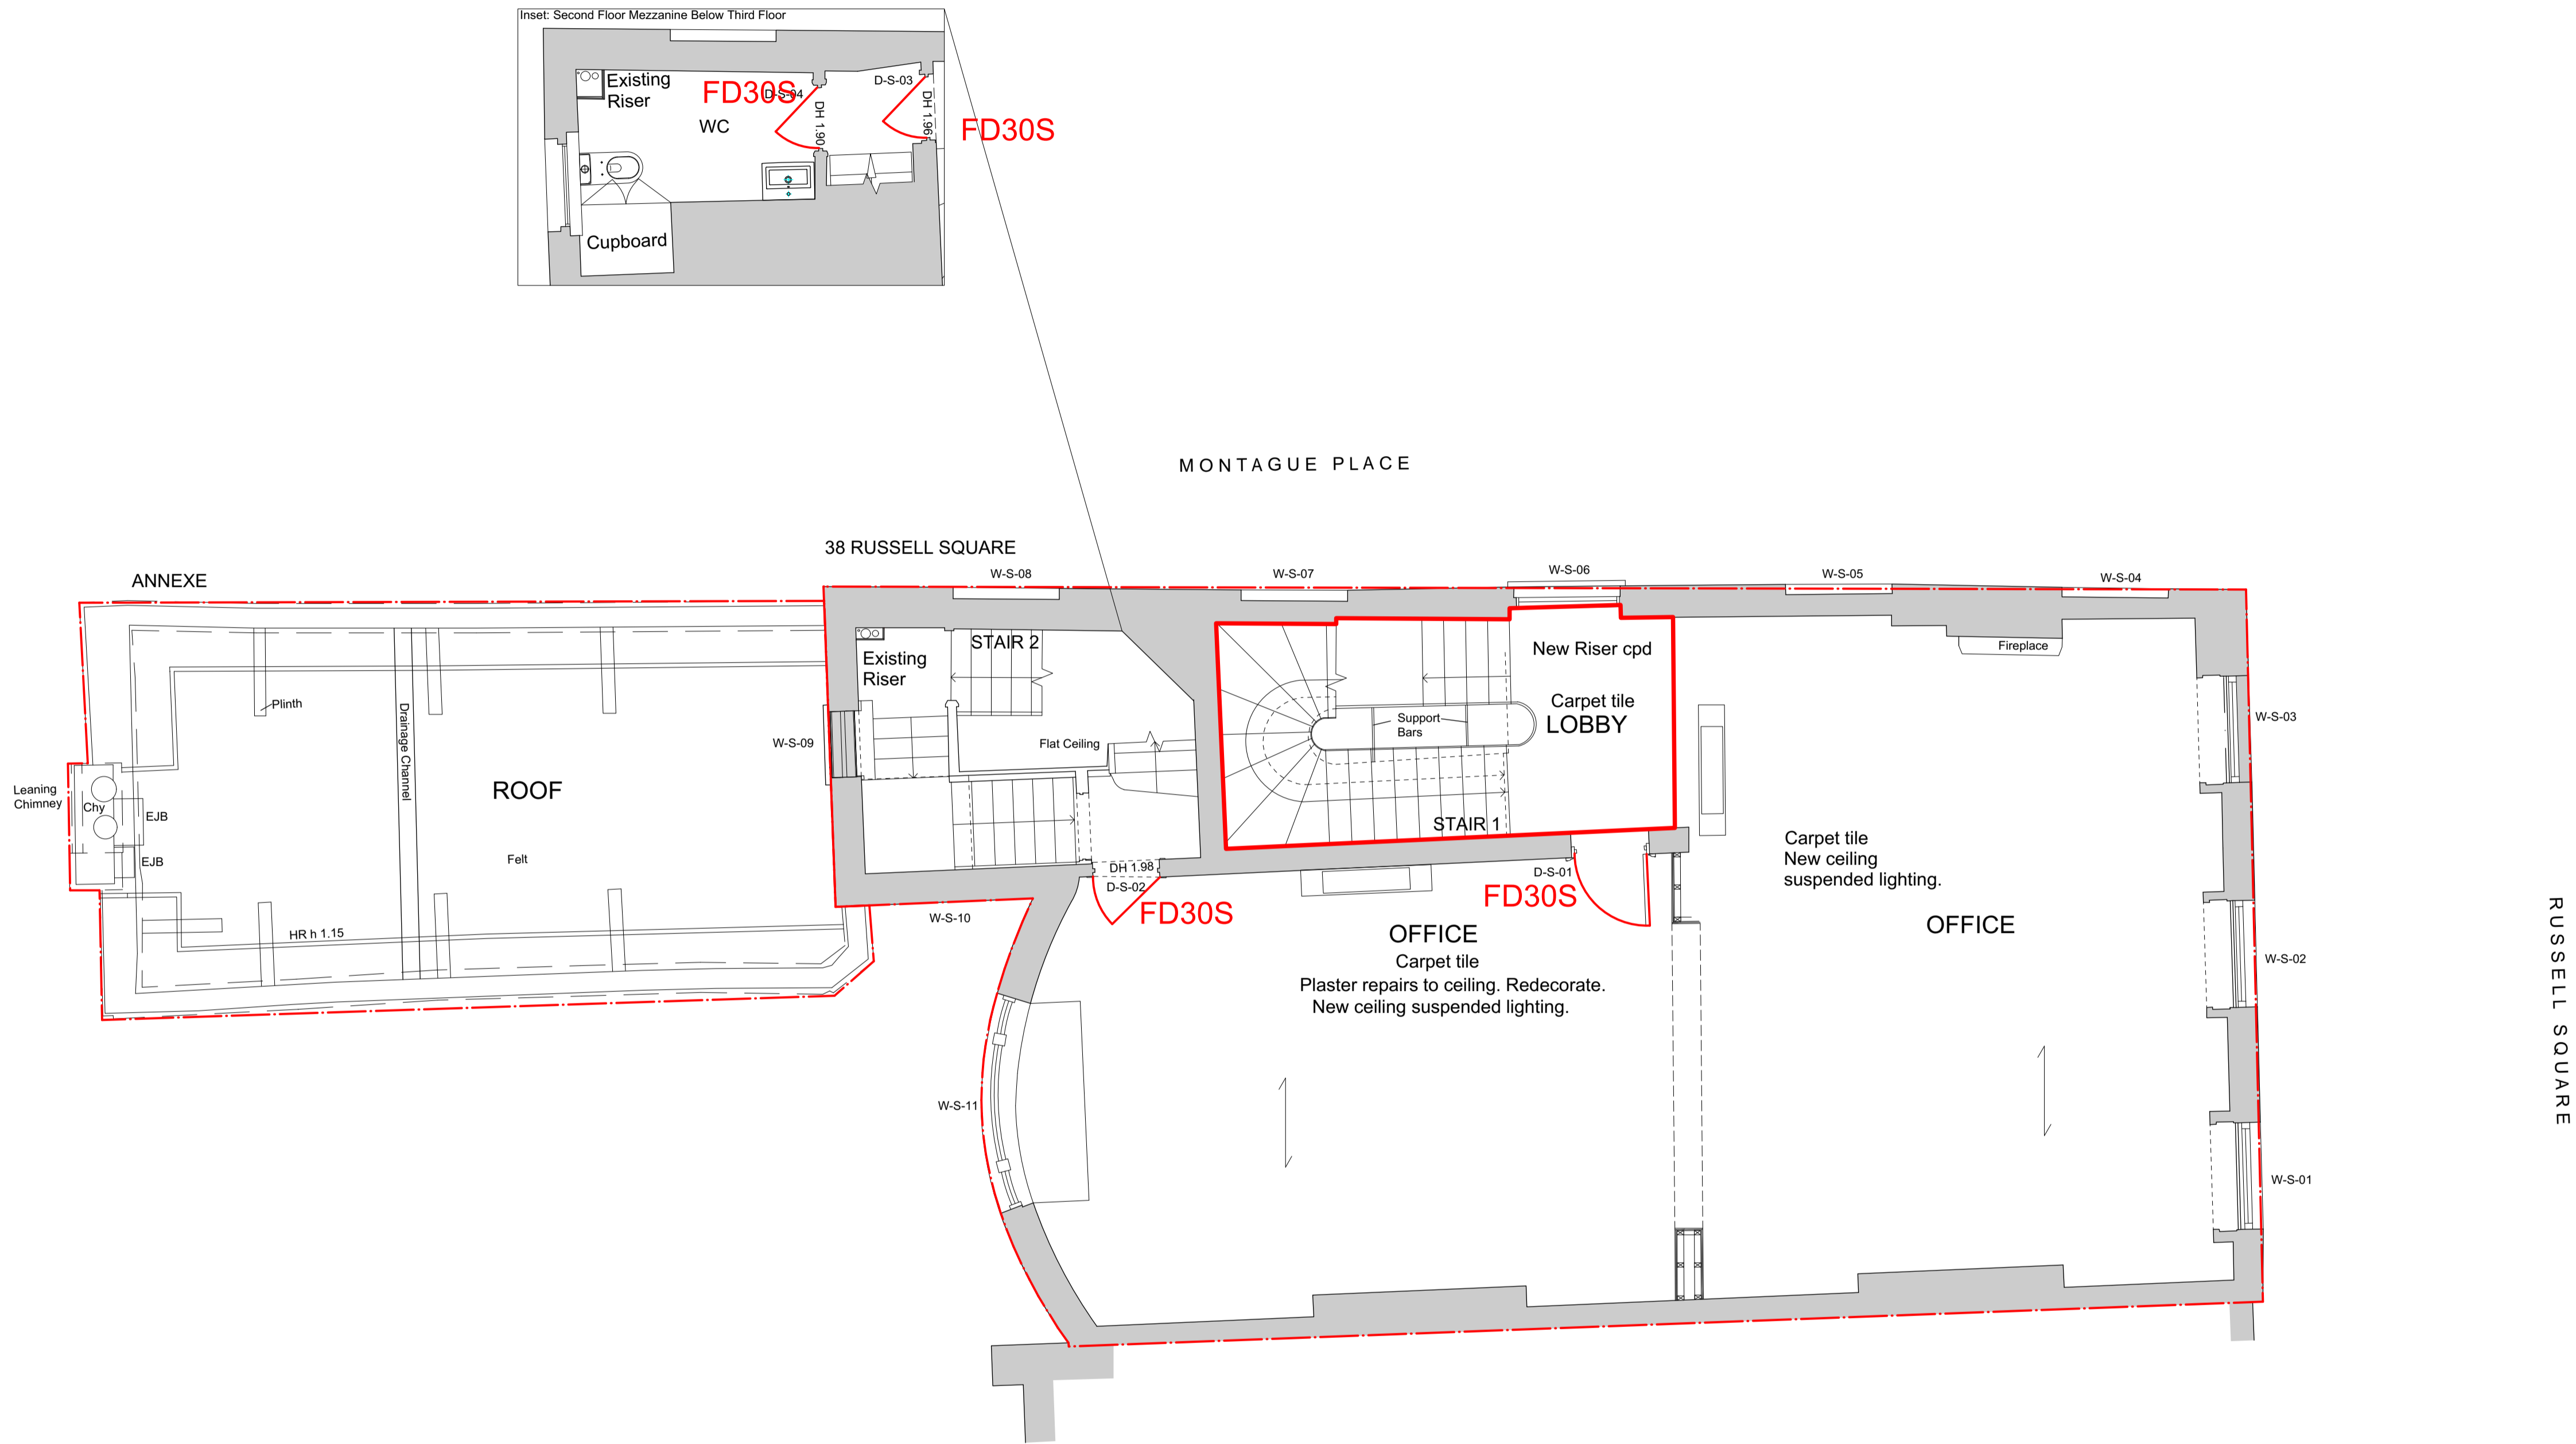

No revision since first
Planning Issue

KEY

- 60min Fire Rated Enclosure/ construction
- FD30S Proposed fire rated door to 30min integrity and insulation
- Final Exit
- Site Area

0 1 2 3 4 5 M

No.	Date	By	Comments
Revisions			

RIBA Stage 4

Drawing Status

BRITISH MUSEUM
38 Russell Square

Dannatt, Johnson Architects
Unit 1 The Wireworks, 77 Great Suffolk Street, London SE1 0BU
Telephone (020) 7357 7100 Fax (020) 7357 7200

Title
Second Floor Fire Strategy Plan

Drawing Number
581 WD 04-05

Drawn	Checked	Scale	Date	Revision
JG	YN	1:50 @ A1 1:100 @ A3	Mar 2017	-