



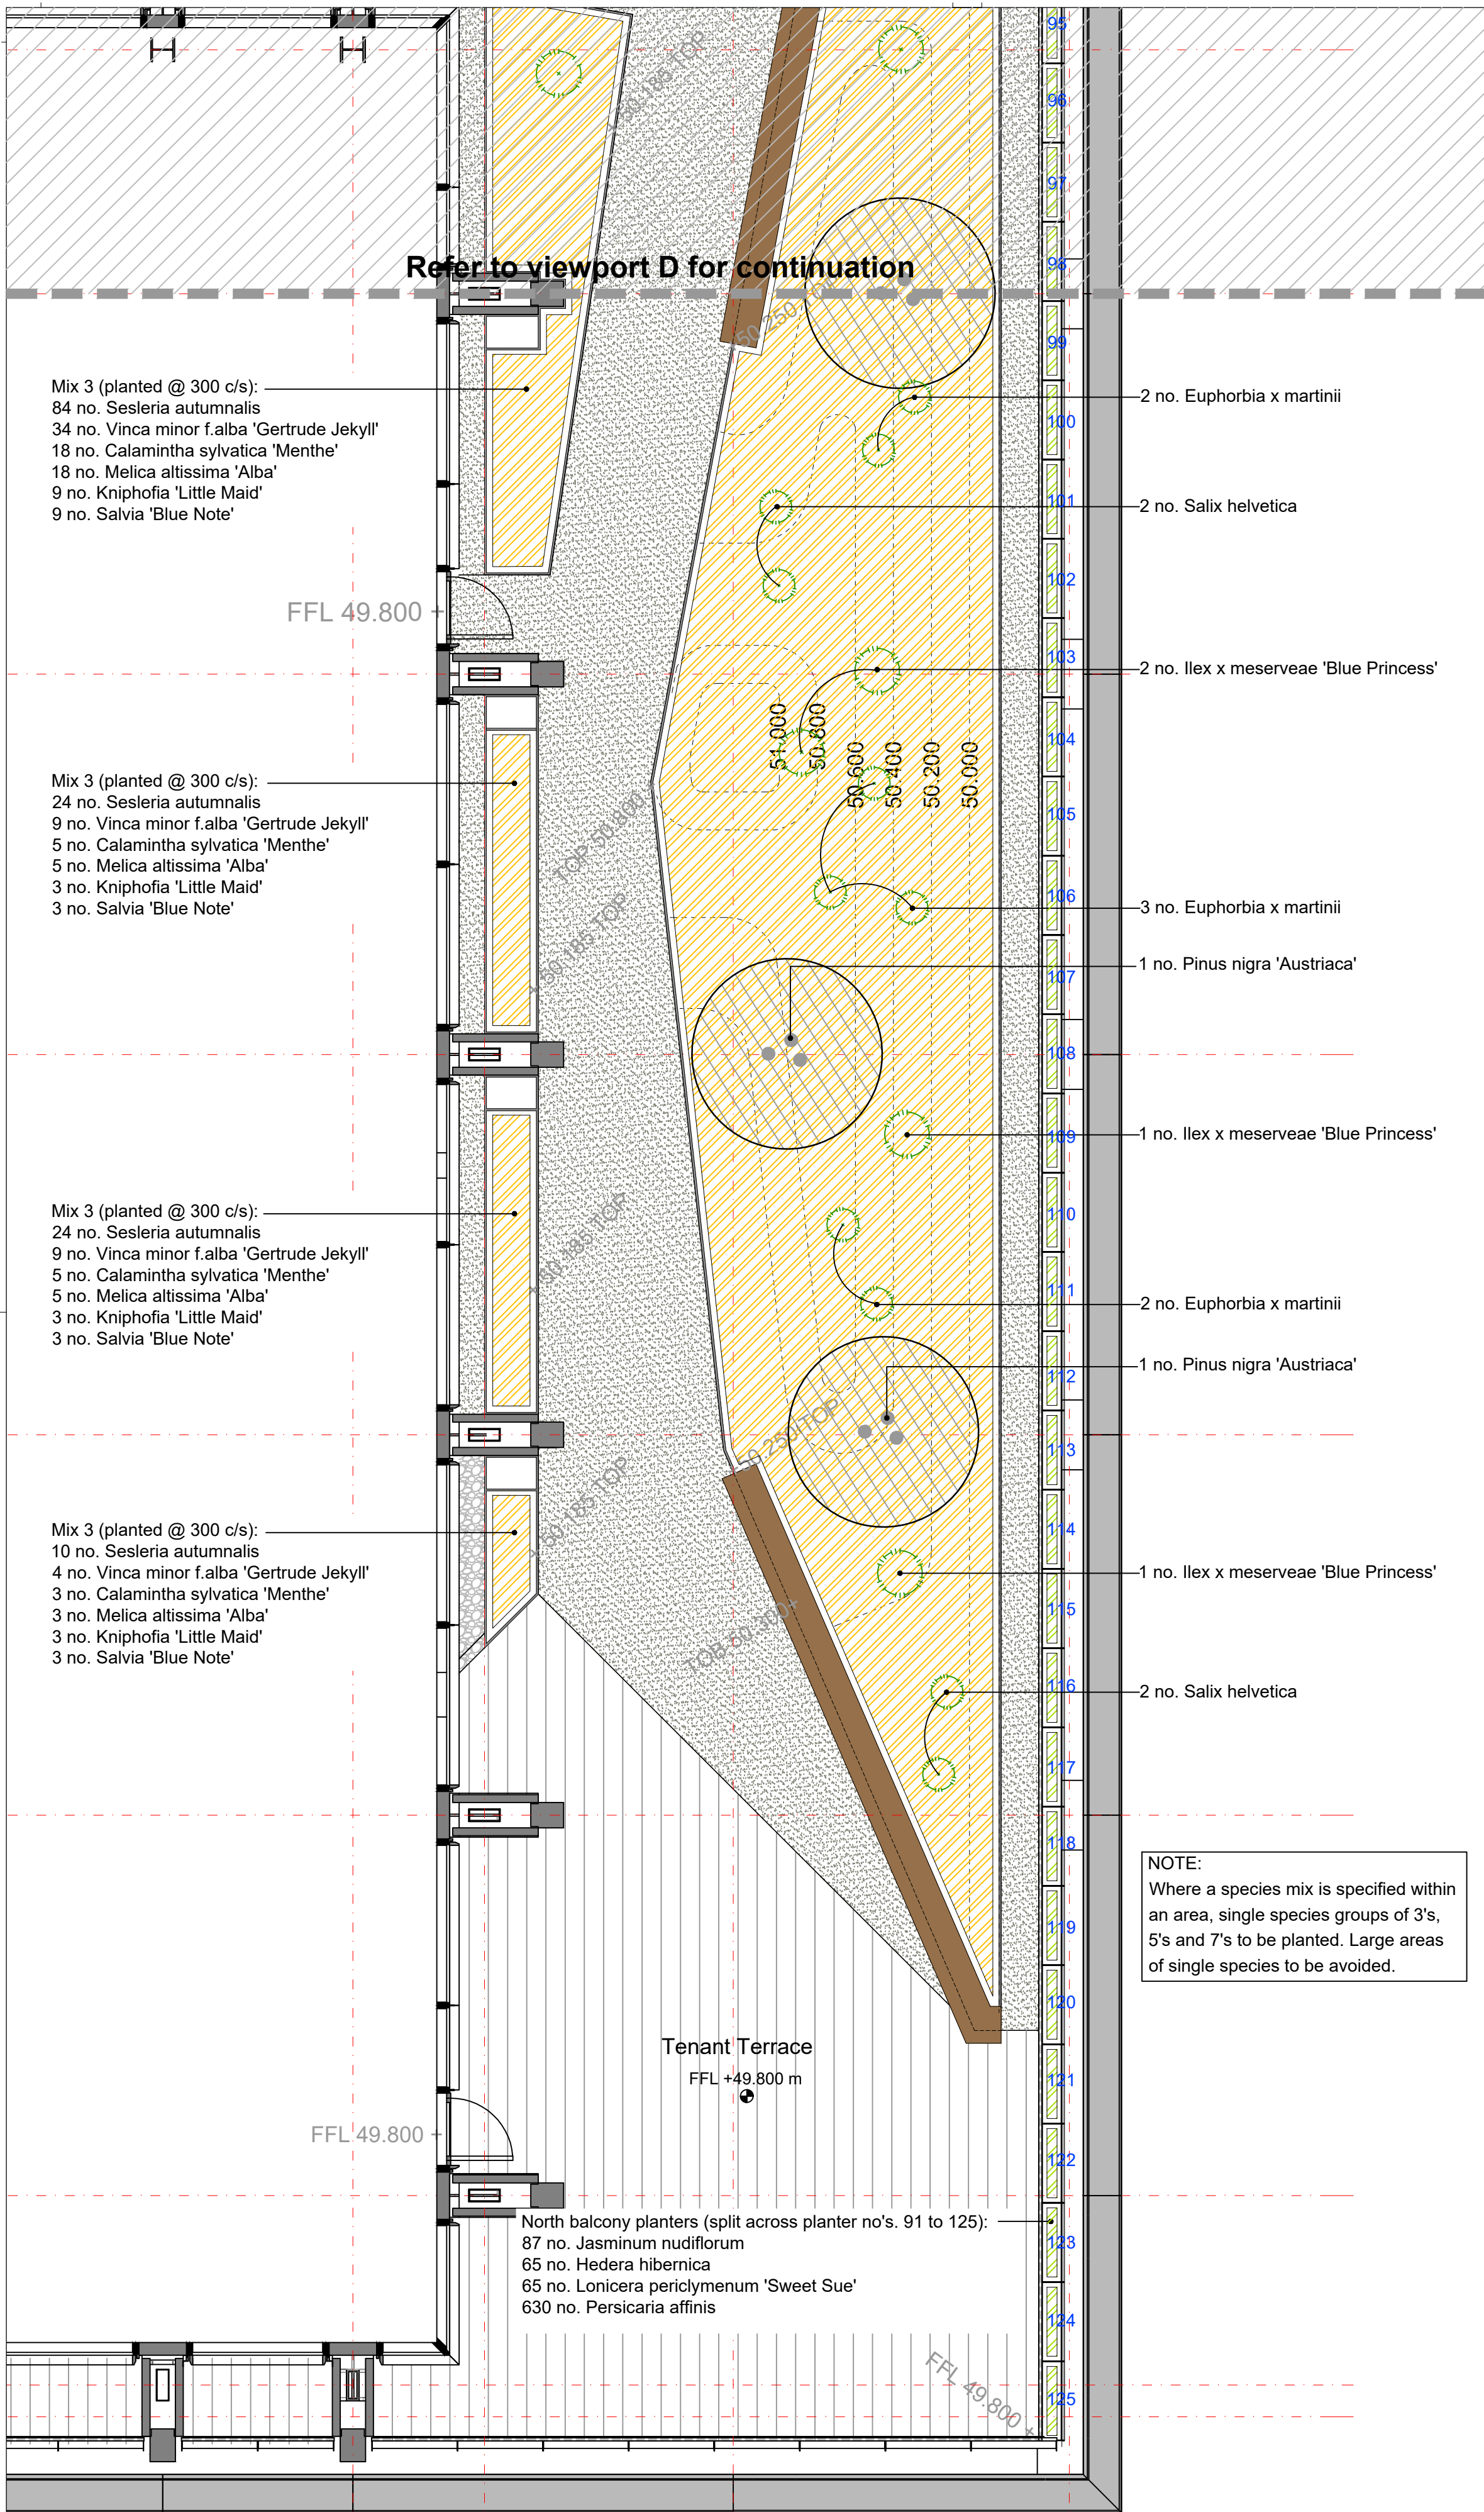

VIEWPORT E

VIEWPORT D

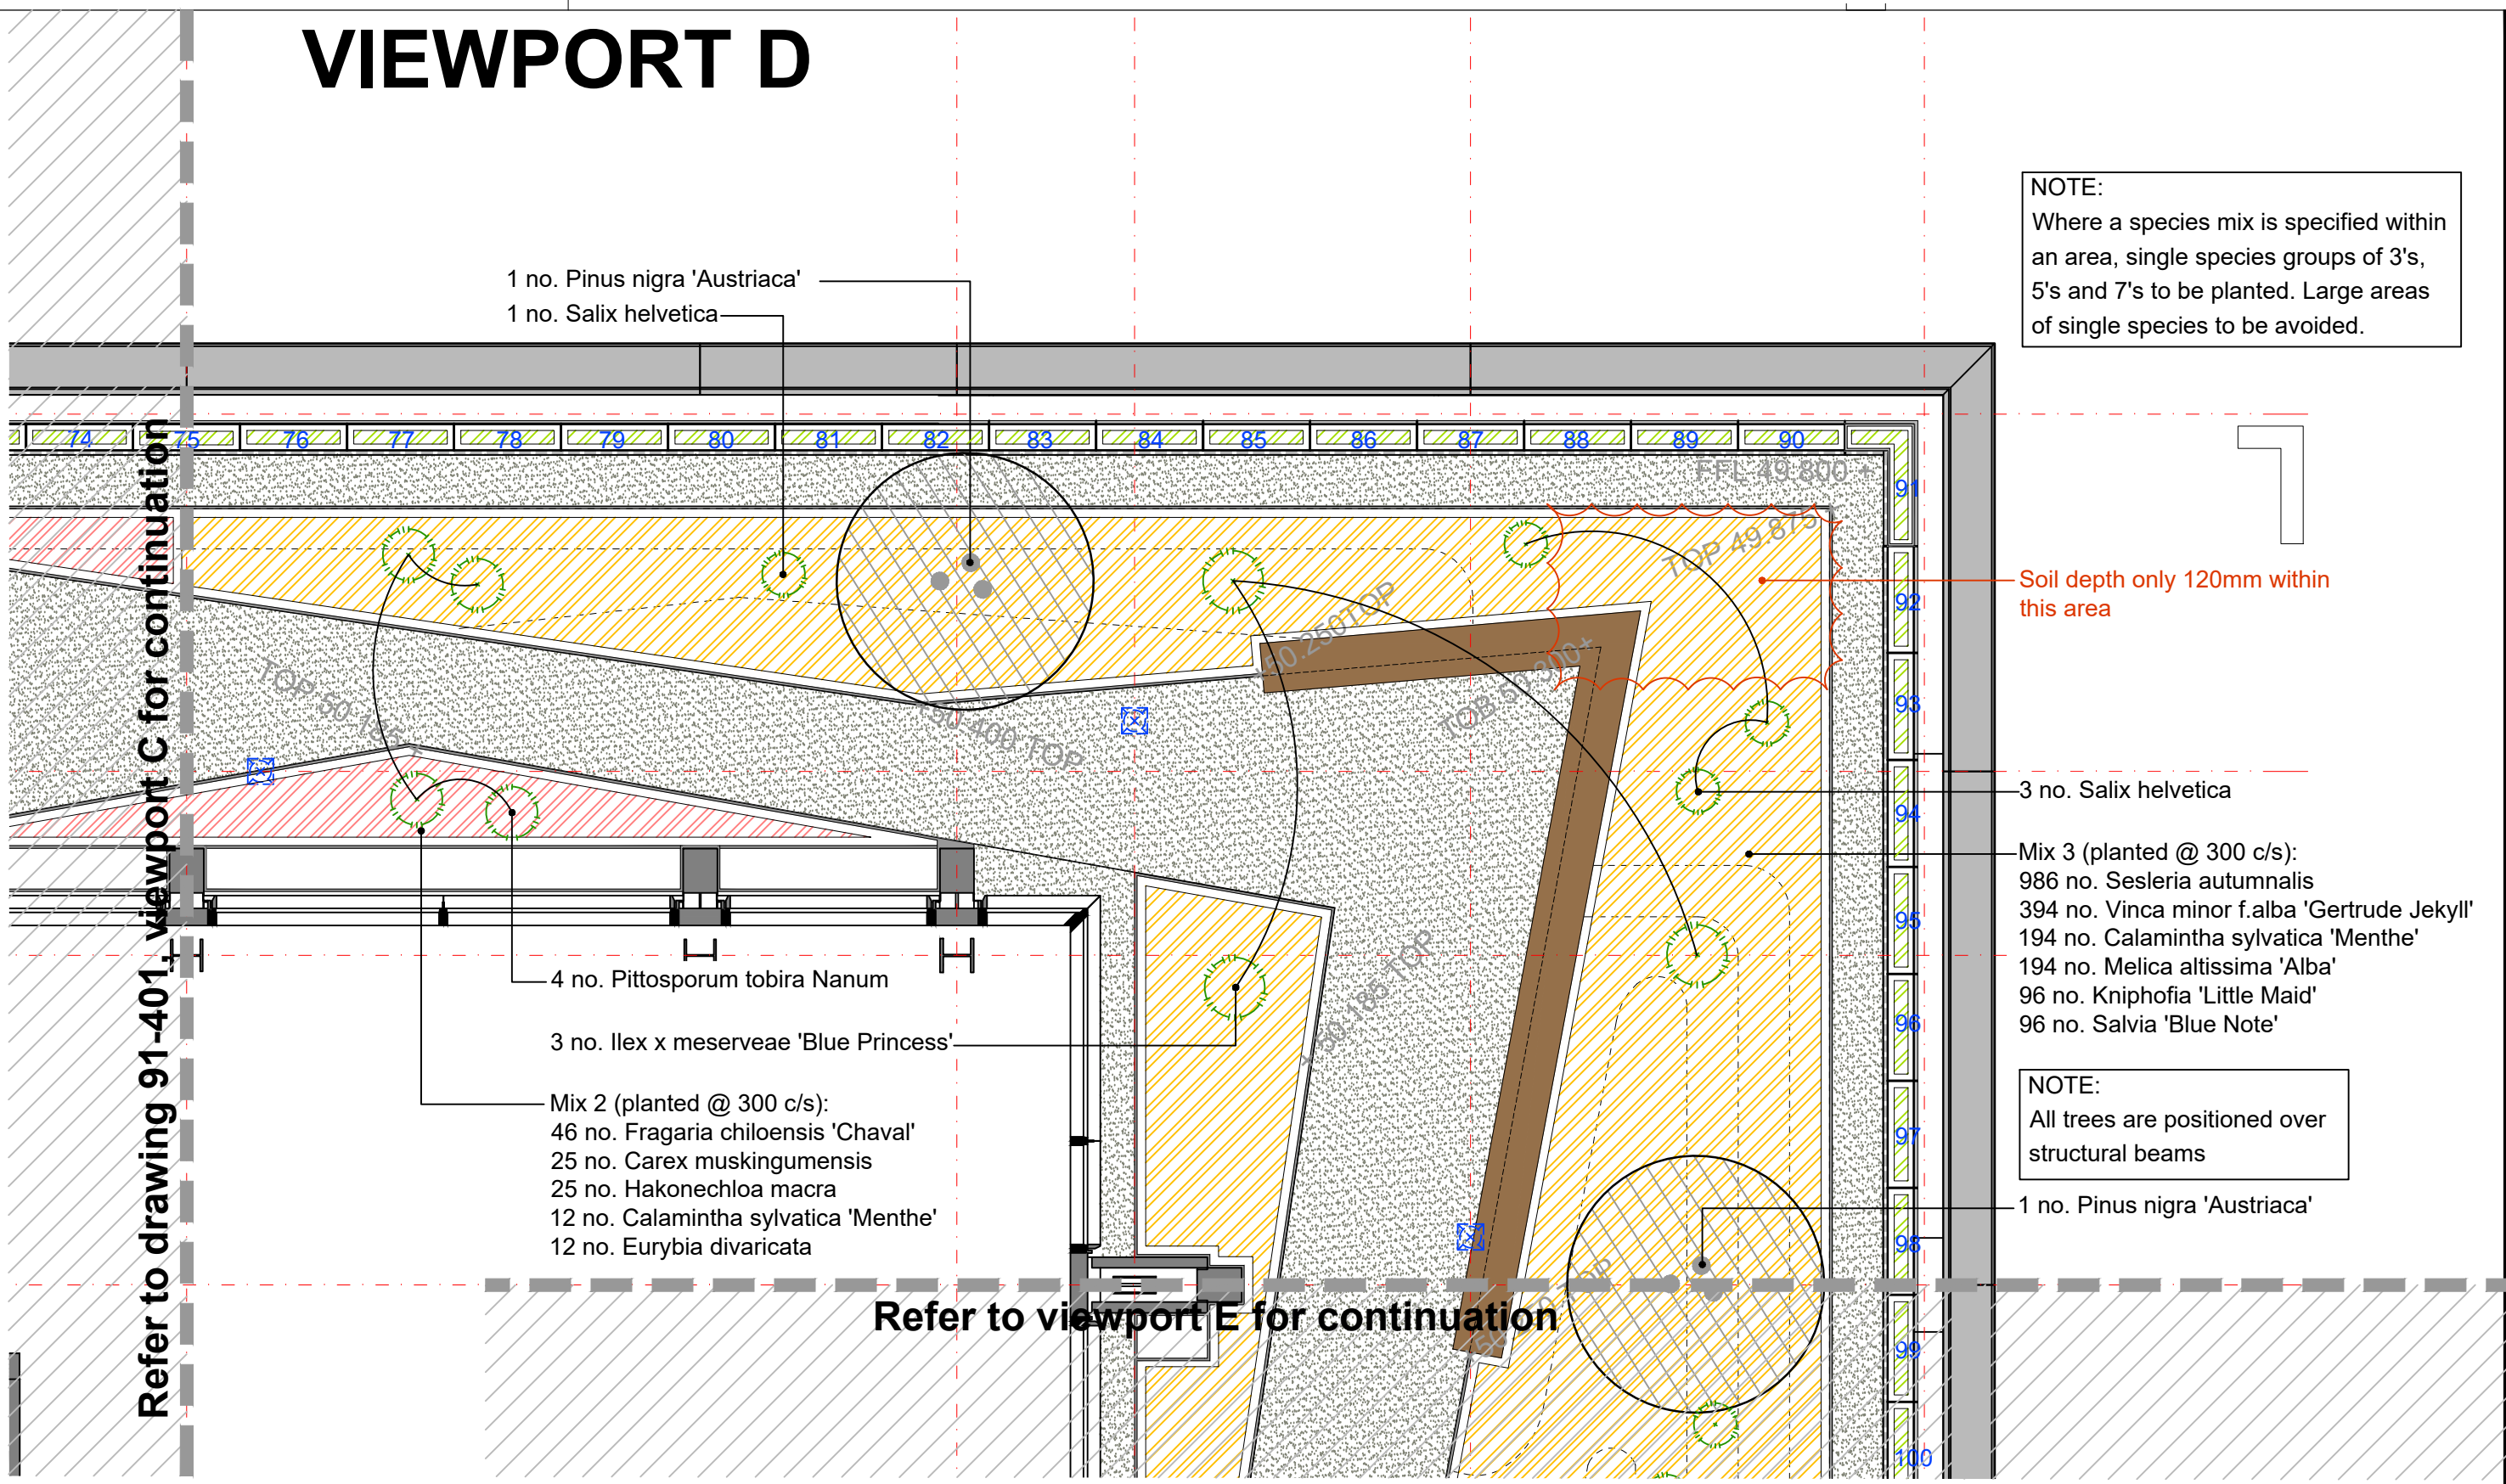

NOTE: This schedule covers whole of 5th Floor Terrace i.e. all plants shown across KXC-P2-001-ALD816-L-91-401 and 402

PLANT SCHEDULE

Tree species	Height	Root Condition	Form	No.
Pinus nigra 'Austriaca'	2.5m	containerised	specimen, multistem, clear stem	8

NOTE:
Due to restricted buildups - the maximum rootball size for above tree is:
700mm diameter x 500mm height.

Shrub	Specification	No.
Euphorbia ceratocarpa	5L, container grown	16
Euphorbia x martinii	5L, container grown	7
Phillyrea angustifolia	clipped dome, 700mm diameter	7
Pittosporum tobira Nanum	10L, container grown	15
Ilex x meserveae 'Blue Princess'	clipped dome, 700mm diameter	8
Salix helvetica	15L, container grown	15

Perennials	Specification	No.
Armeria maritima	1L, container grown	247
Calamintha sylvatica 'Menthe'	1L, container grown	319
Carex muskingumensis	1L, container grown	186
Erigeron karvinskianus	1L, container grown	540
Eurybia divaricata	1L, container grown	94
Fragaria chiloensis 'Chaval'	1L, container grown	373
Hakonechloa macra	1L, container grown	196
Kniphofia 'Little Maid'	1L, container grown	197
Melica altissima 'Alba'	1L, container grown	225
Nepeta racemosa 'Walker's Low'	1L, container grown	83
Osteospermum jucundum	1L, container grown	1080
Persicaria affinis	1L, container grown	630
Salvia 'Blue Note'	1L, container grown	279
Sesleria autumnalis	1L, container grown	2116
Vinca minor f.alba 'Gertrude Jekyll'	1L, container grown	450

Climbers	Specification	No.
Akebia quinata	3L, container grown	58
Hedera hibernica	3L, container grown	65
Jasminum nudiflorum	3L, container grown	426
Lonicera periclymenum 'Sweet Sue'	3L, container grown	234

All dimensions to be verified on site. Figured dimensions to take precedent to those scaled. Any areas indicated on this drawing are for guidance only, no responsibility is taken for their accuracy.

The drawing is the property of Applied Landscape Design Limited. Copyright is reserved by them and the drawing is issued on the condition that it is not copied, reproduced, retained or disclosed to any unauthorised person, either wholly or in part without the written consent in writing of Applied Landscapes.

© 2018 Applied Landscape Design Limited. All rights reserved.

CDM/H&S:

The works illustrated on this drawing have been reviewed against the Designers CDM Risk Register, document reference KXC-P2-001-ALD816-L-91-401. Significant risks are noted as:

- Construction:
- Mechanical lifting of heavy materials onto terraces
 - Working Adjacent building facades on narrow ledges / terraces
 - Working above public realm and highways
 - Loading over cantilevered corners with strict loading parameters
 - On site cutting of the detail into natural stone pavers
- Maintenance:
- Working above public realm and highways and below others.
 - Cultivation over waterproofing layers and buried services
 - Risk of working at height in strong winds
 - Balcony planter maintenance - edge protection
- Demolition:
- Risk of void formers breaking down with disturbance

NOTES / KEY:

- Proposed Multistem Tree
Refer to schedule for details
- Proposed ornamental planting
Mix 1
Refer to schedule for details
- Proposed ornamental planting
Mix 2
Refer to schedule for details
- Proposed ornamental planting
Mix 3
Refer to schedule for details
- Proposed ornamental planting
within balconies
Refer to schedule for details
- Shrubs
Refer to schedule for details

REFERENCE DRAWINGS/DOCUMENTS

KXC-P2-001-ALD816-L-91-005	5TH FLOOR LANDSCAPE GENERAL ARRANGEMENT PLAN
KXC-P2-001-ALD816-L-91-401	5TH FLOOR: PLANTING PLAN - SHEET 1 of 2

REVISIONS

no.	issued	date
C01	STAGE 5: CONSTRUCTION ISSUE	12.02.2020
P02	STAGE 4: CP ISSUE	05.10.18

CLIENT:

ARGENT

CONTRACTOR

KIER

LANDSCAPE ARCHITECT:

ALD
applied landscape design

The Threshing Barn, Bignell Park
Barns, Chesterton, Nr. Bicester,
Oxfordshire OX26 1TD
Tel: 01869 249776
Fax: 01869 327513
Email: mail@appliedlandscape.co.uk

PROJECT:

KING'S CROSS CENTRAL: BUILDING P2

ARCHITECT:

ALLFORD HALL MONAGHAN MORRIS

DRAWING TITLE:

5th FLOOR: PLANTING PLAN
SHEET 2 OF 2

drawn:

HQ

checked:

KmJ

scale:

1:75 @ A1

date:

05.10.2018

status:

Construction

xref file ref:

ALD816_PLbase-5th-floor

DRAWING NUMBER:

KXC-P2-001-ALD816-L-91-402

REVISION:

C01

ORIGINAL A1 SIZE SHEET