


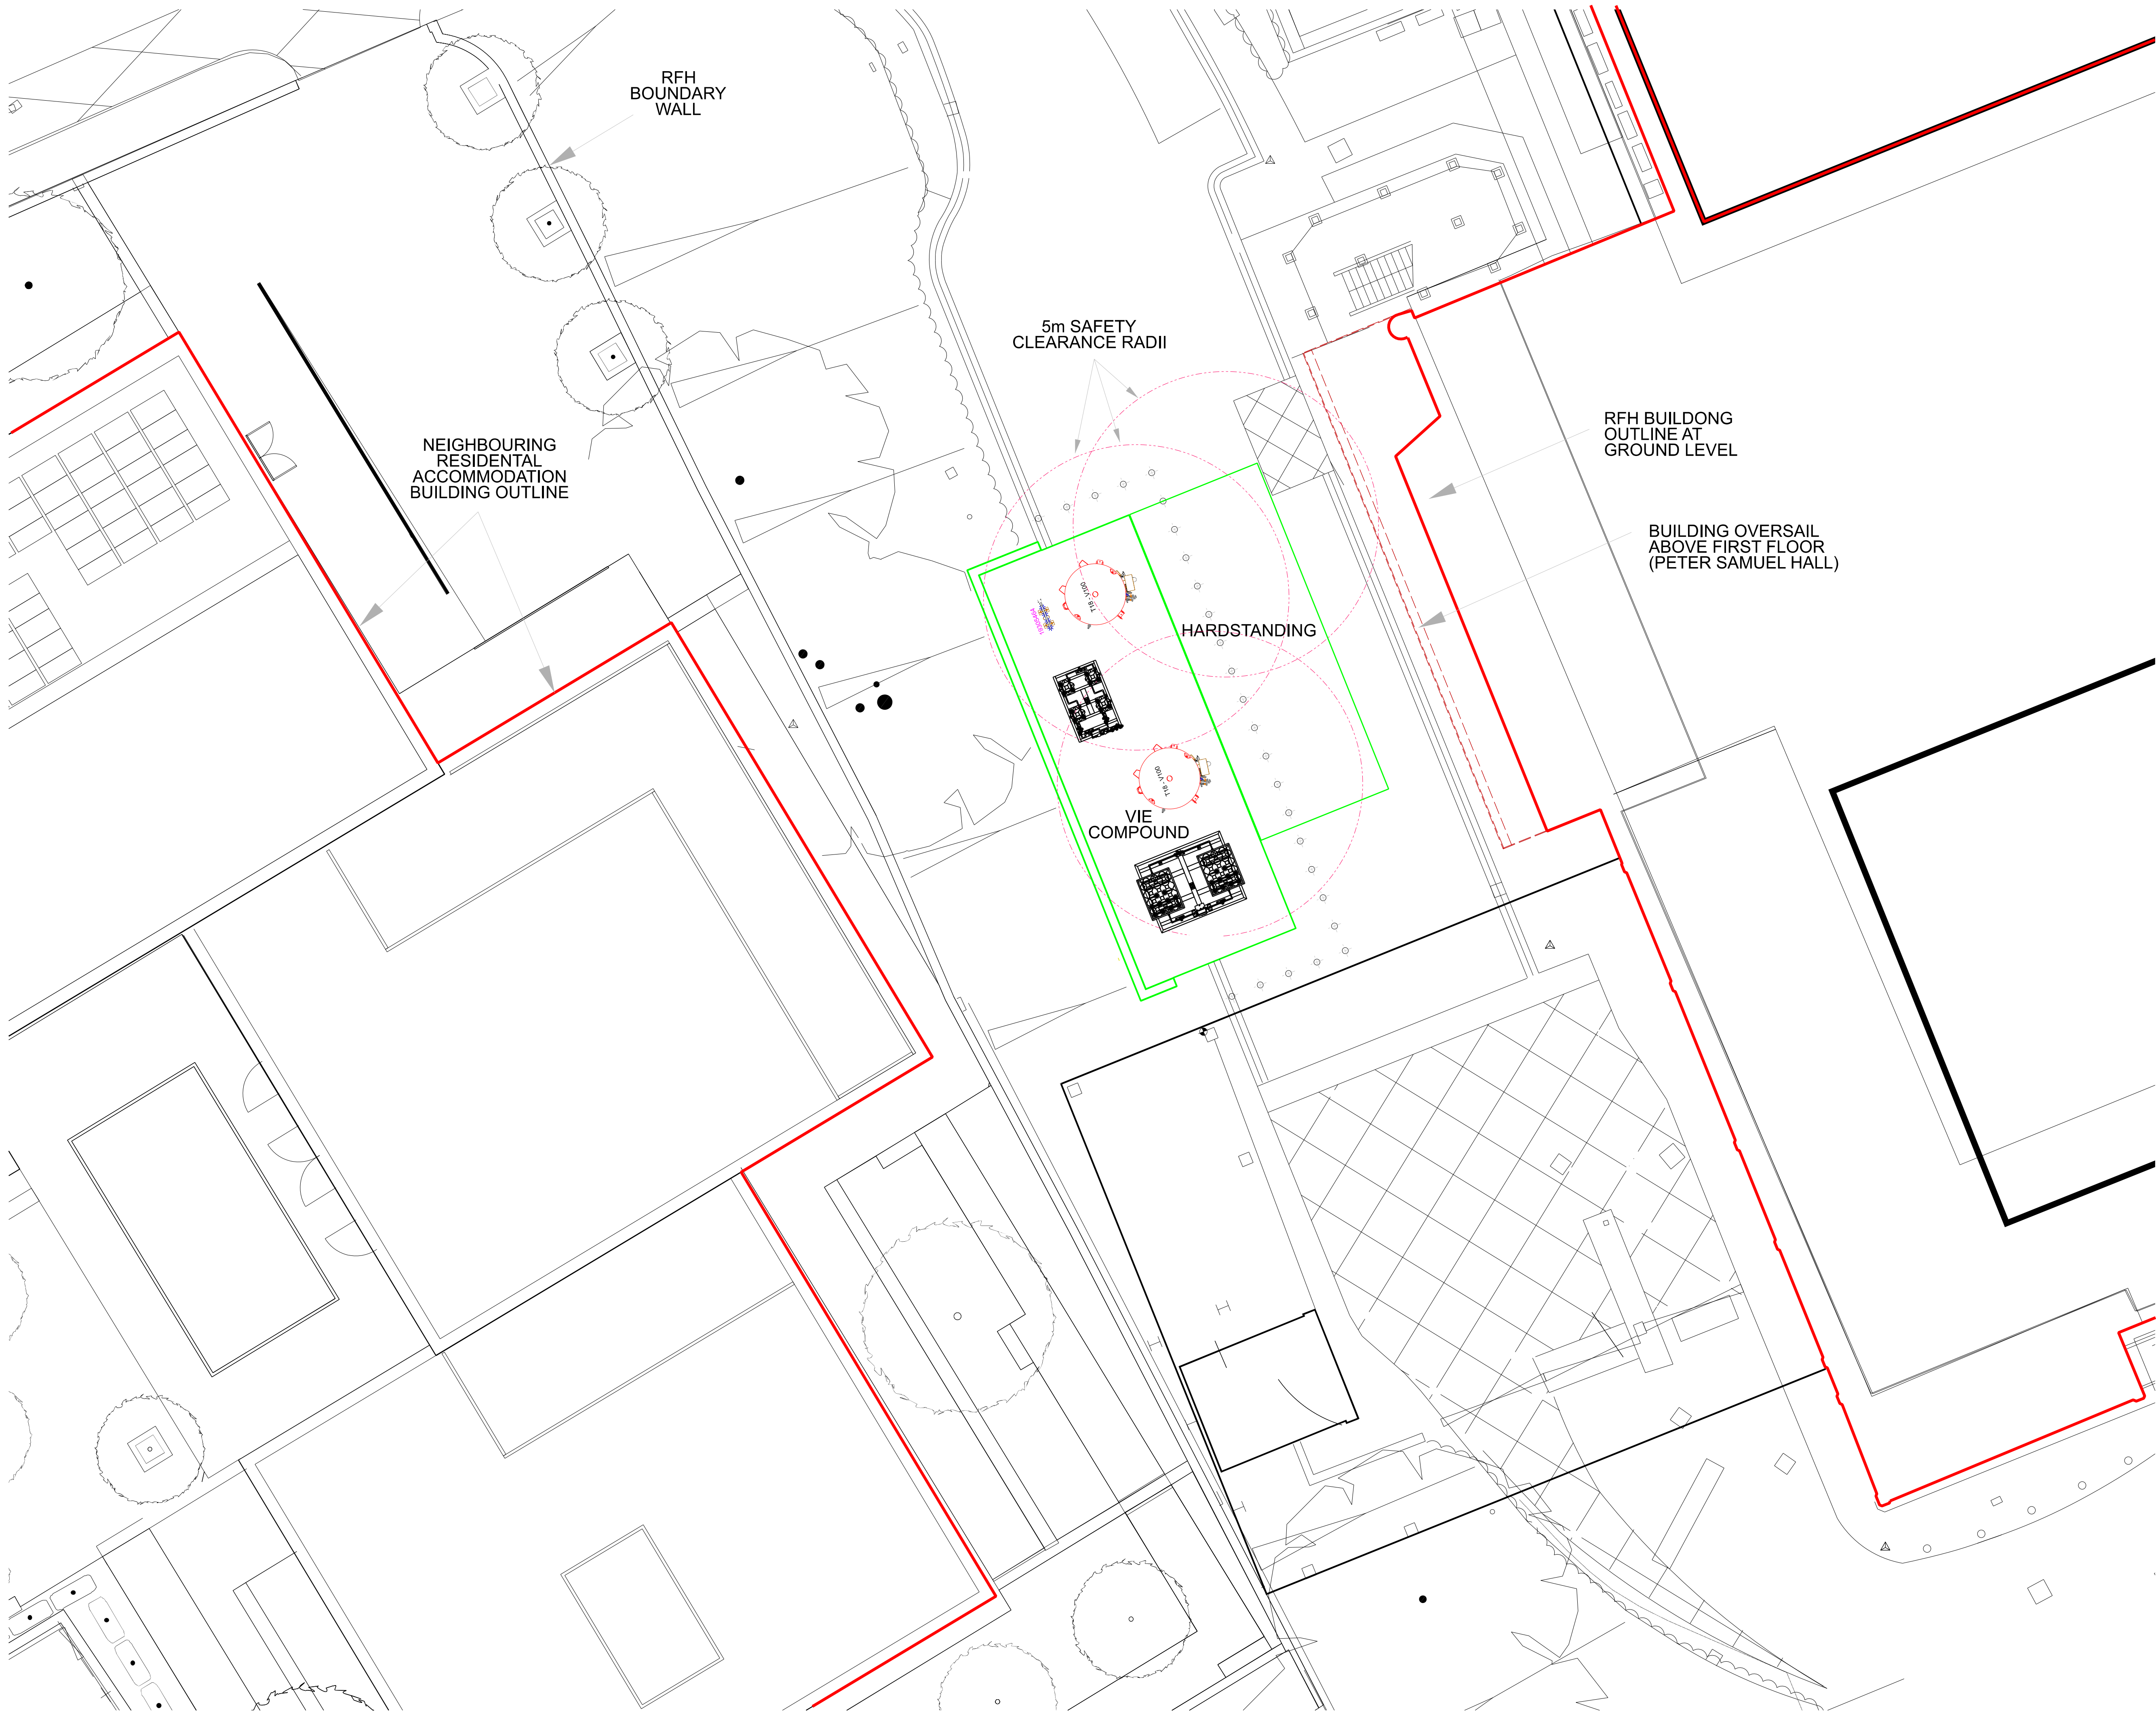

A	20/04/20	ISSUED FOR CONSTRUCTION.	DW
Rev:	Date:	Description:	Initials:

Wareham
& Associates
Tudor House, 1-3 The Avenue, Liphewater, Surrey, GU18 5RF
Telephone: 01276 451869
Web: www.warehamandassociates.co.uk

Client : ROYAL FREE LONDON
NHS FOUNDATION TRUST

Project : ROYAL FREE HOSPITAL
ROWLAND HILL STREET VIE

Drawing Title :

SITE LAYOUT

Scale : 1:500 @ A1 UOS			
Originated :	DW	Date :	APR 2020
Checked :	DM	Date :	APR 2020
Drawing Number :		20-1798-SL-002	
Revisions :	A	Status :	CONSTRUCTION