


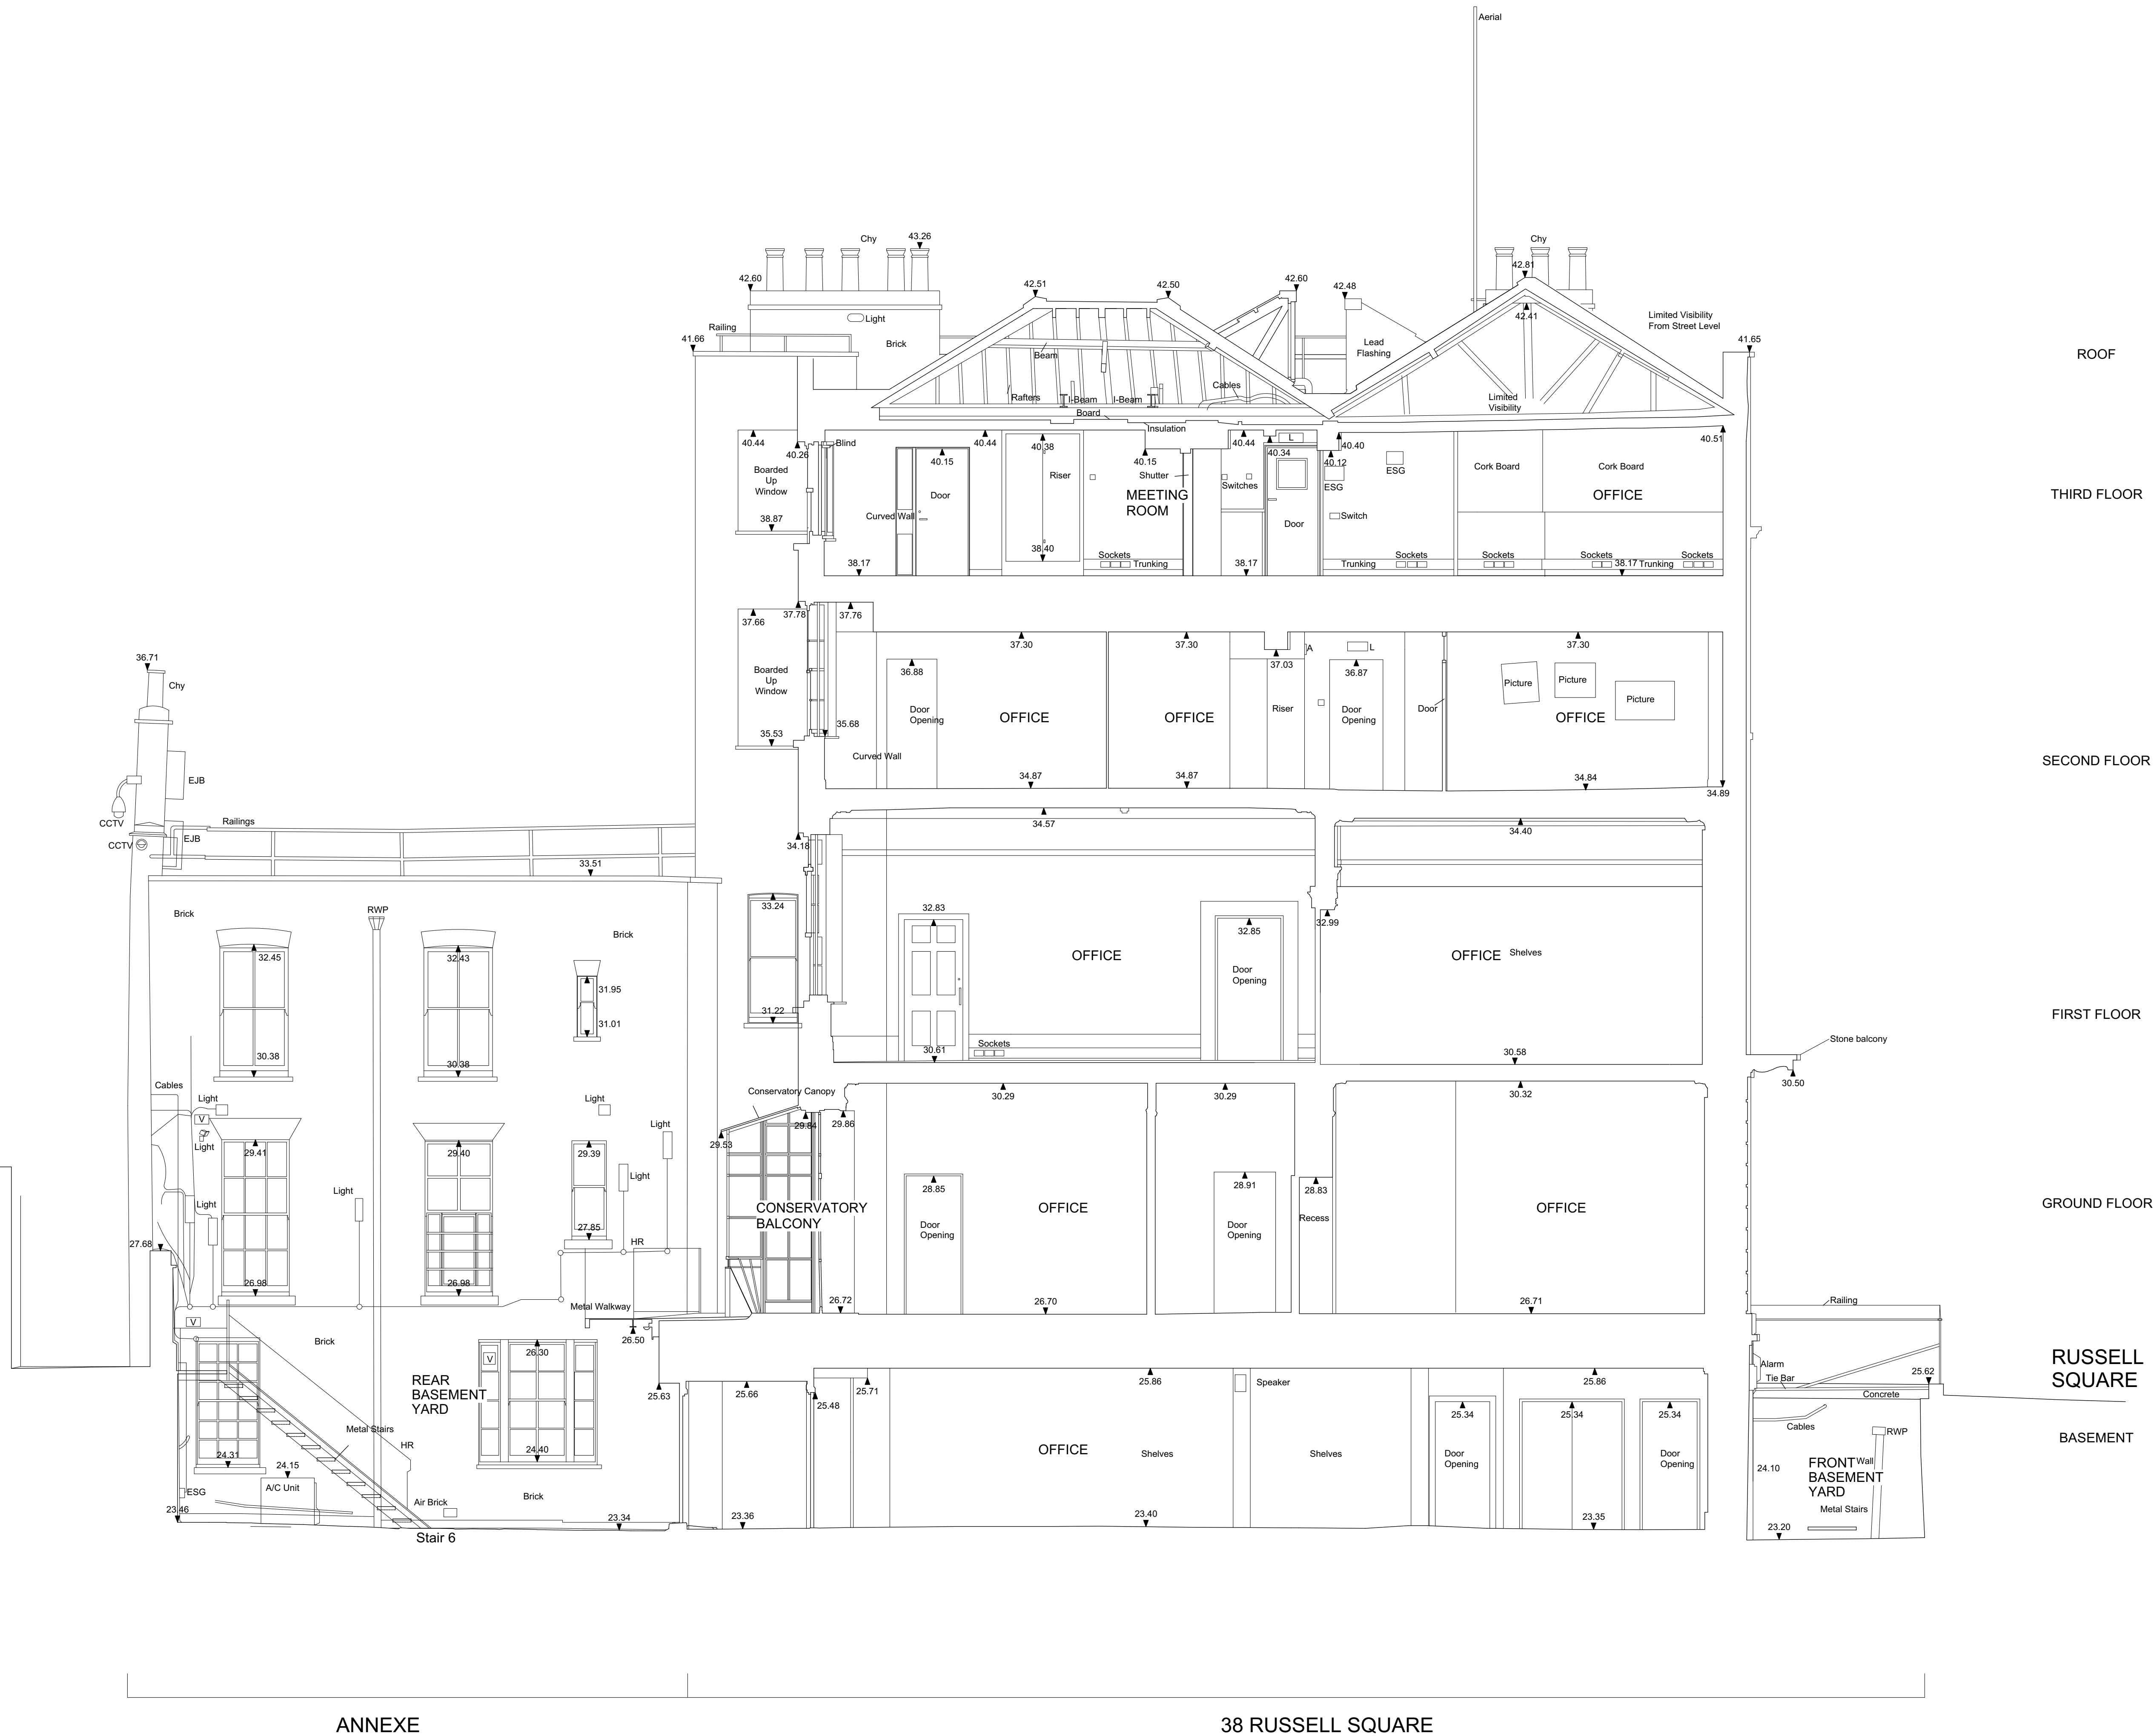

No revision since first
Planning Issue



RIBA Stage 3
Drawing Status

BRITISH MUSEUM
38 Russell Square

Dannatt, Johnson Architects
Unit 1 The Wireworks, 77 Great Suffolk Street, London SE1 0BU
Telephone (020) 7357 7100 Fax (020) 7357 7200

Title
Section BB As Existing

Drawing Number
581 EW 21

Drawn	Checked	Scale	Date	Revision
		1:50 @ A1 1:100 @ A3	Dec 2017	-