



All dimensions to be checked on site

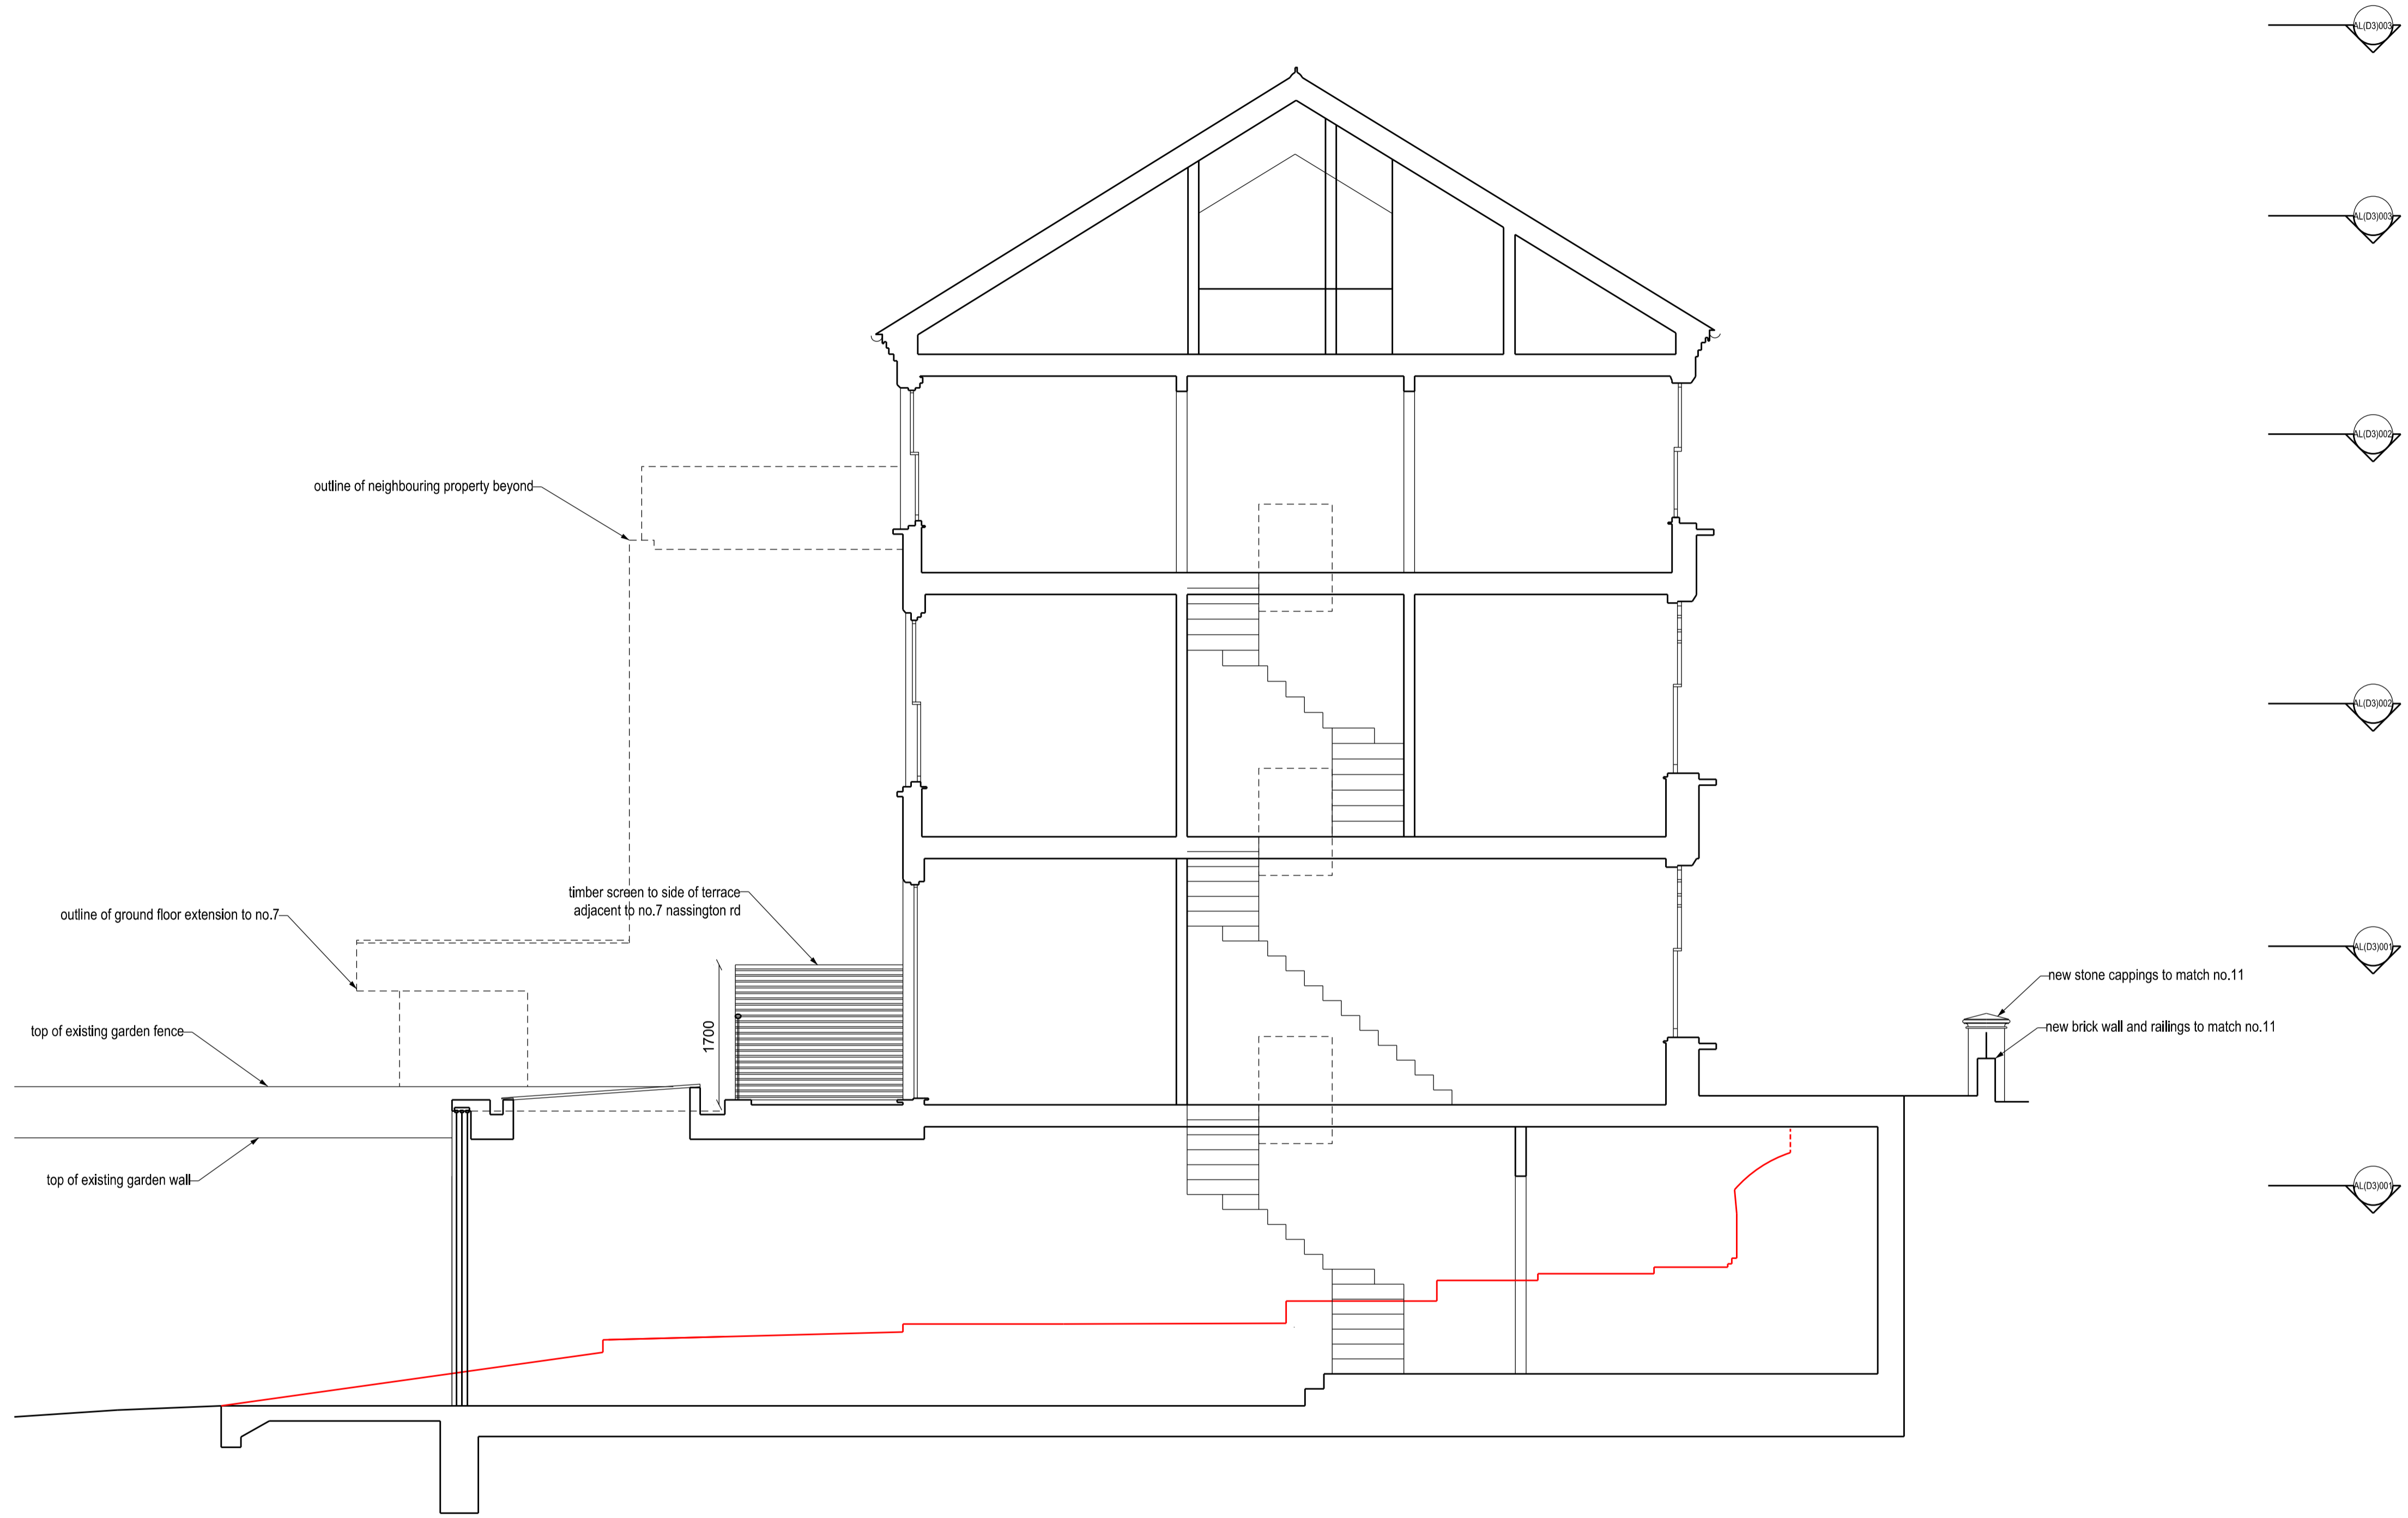

SECTION A

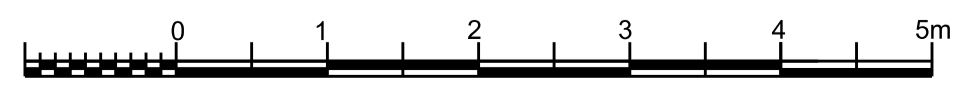

C MINOR UPDATES	29.04.20
B TIMBER SCREEN ADDED TO TERRACE	06.09.19
A GENERAL UPDATES	16.06.19

PLANNING

ultra violet
 DESIGNERS ARCHITECTS
 unit 7 flat iron yard
 14 ayres street
 london se1 1es
 t 020 7407 9343
 email@ultraviolet.co.uk

9 Nassington Road, London NW2
 TITLE: SECTION A - PROPOSED
 SCALE: 1:50 @ A1
 DATE: NOVEMBER 2018

AL(D3)010 **C**