

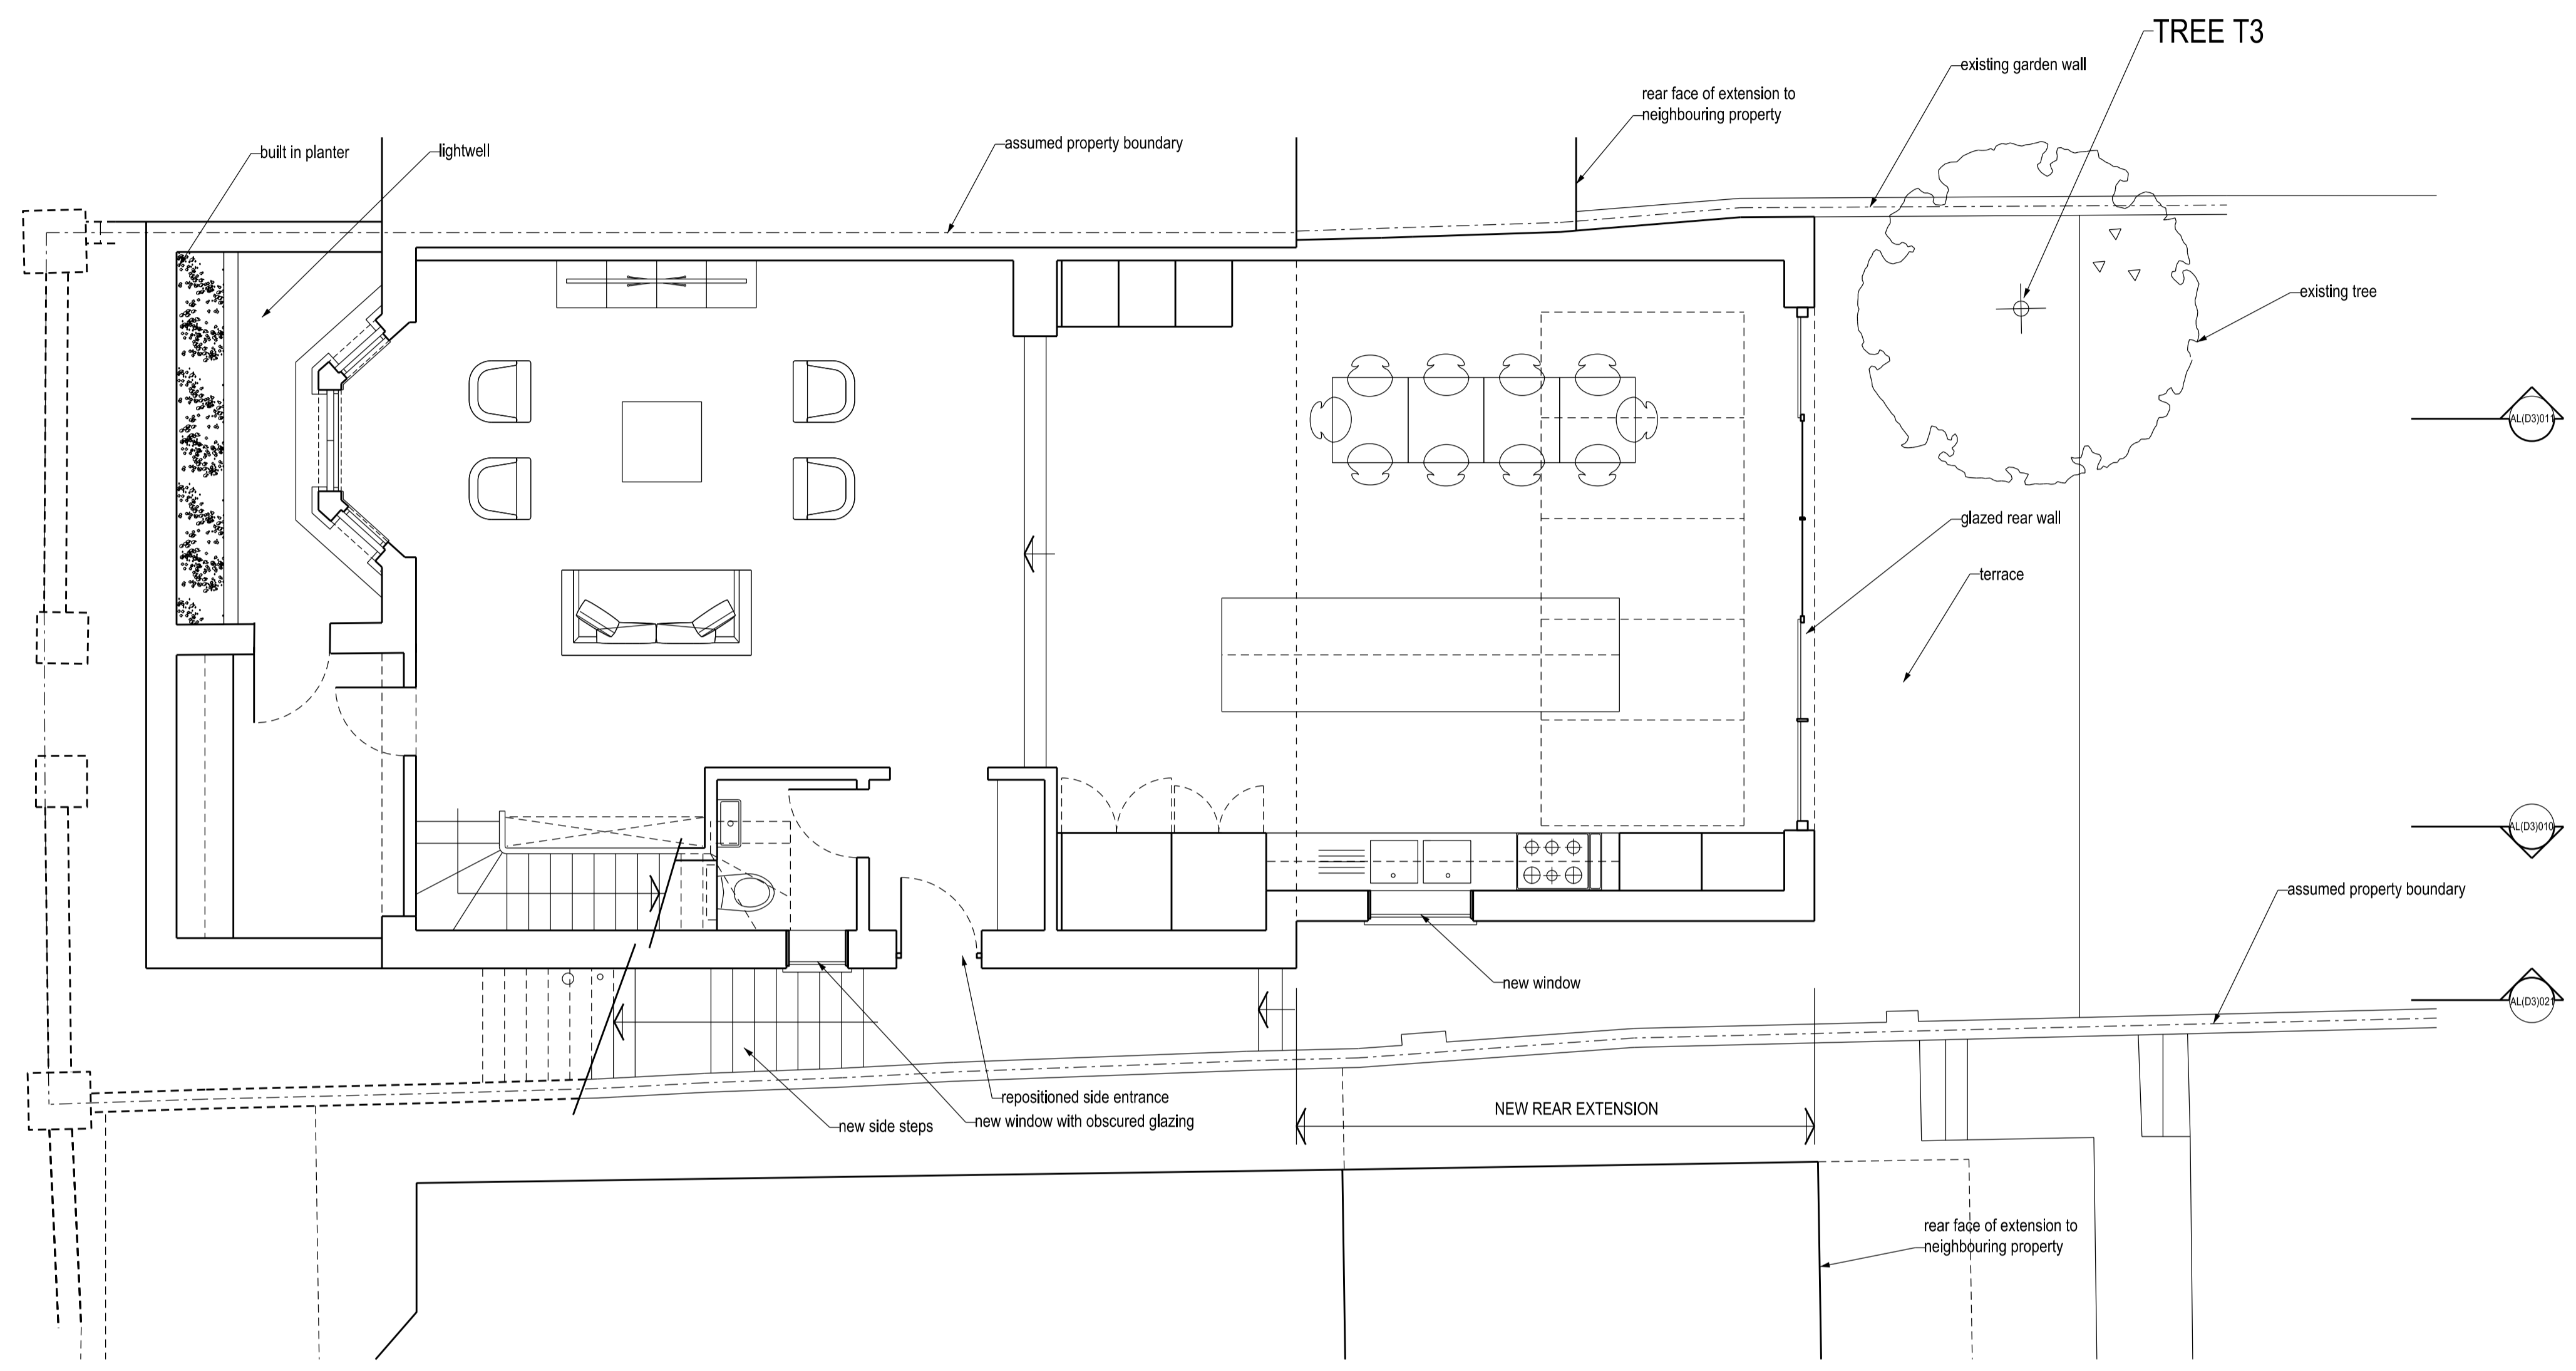


All dimensions to be checked on site

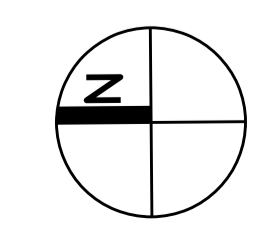

LOWER GROUND FLOOR - PROPOSED

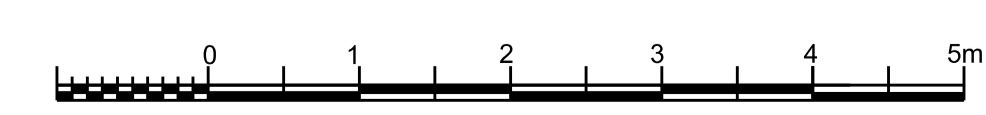

B MINOR UPDATES 29.04.20  
 A GENERAL UPDATES 16.06.19

**PLANNING**

**ultra violet**  
 DESIGNERS ARCHITECTS  
 unit 7 flat iron yard  
 14 ayres street  
 london se1 1es  
 t 020 7407 9343  
 email@ultraviolet.co.uk

9 Nassington Road, London NW2  
 TITLE: LOWER GROUND FL'R PLAN - PROPOSED  
 SCALE: 1:50 @ A1  
 DATE: NOVEMBER 2018

**AL(D3)001** **B**