


notes  
do not scale from drawing; use figured dimensions only; all dimensions to be checked on site prior to construction; this drawing is to be read in conjunction with other professionals drawings; this drawing is to be read for architectural content only; all discrepancies to be reported to burogloo ltd; this drawing remains the corporate property of burogloo ltd at all times; no copies to be made without express permission;

EXCLUDED FROM APPLICATION

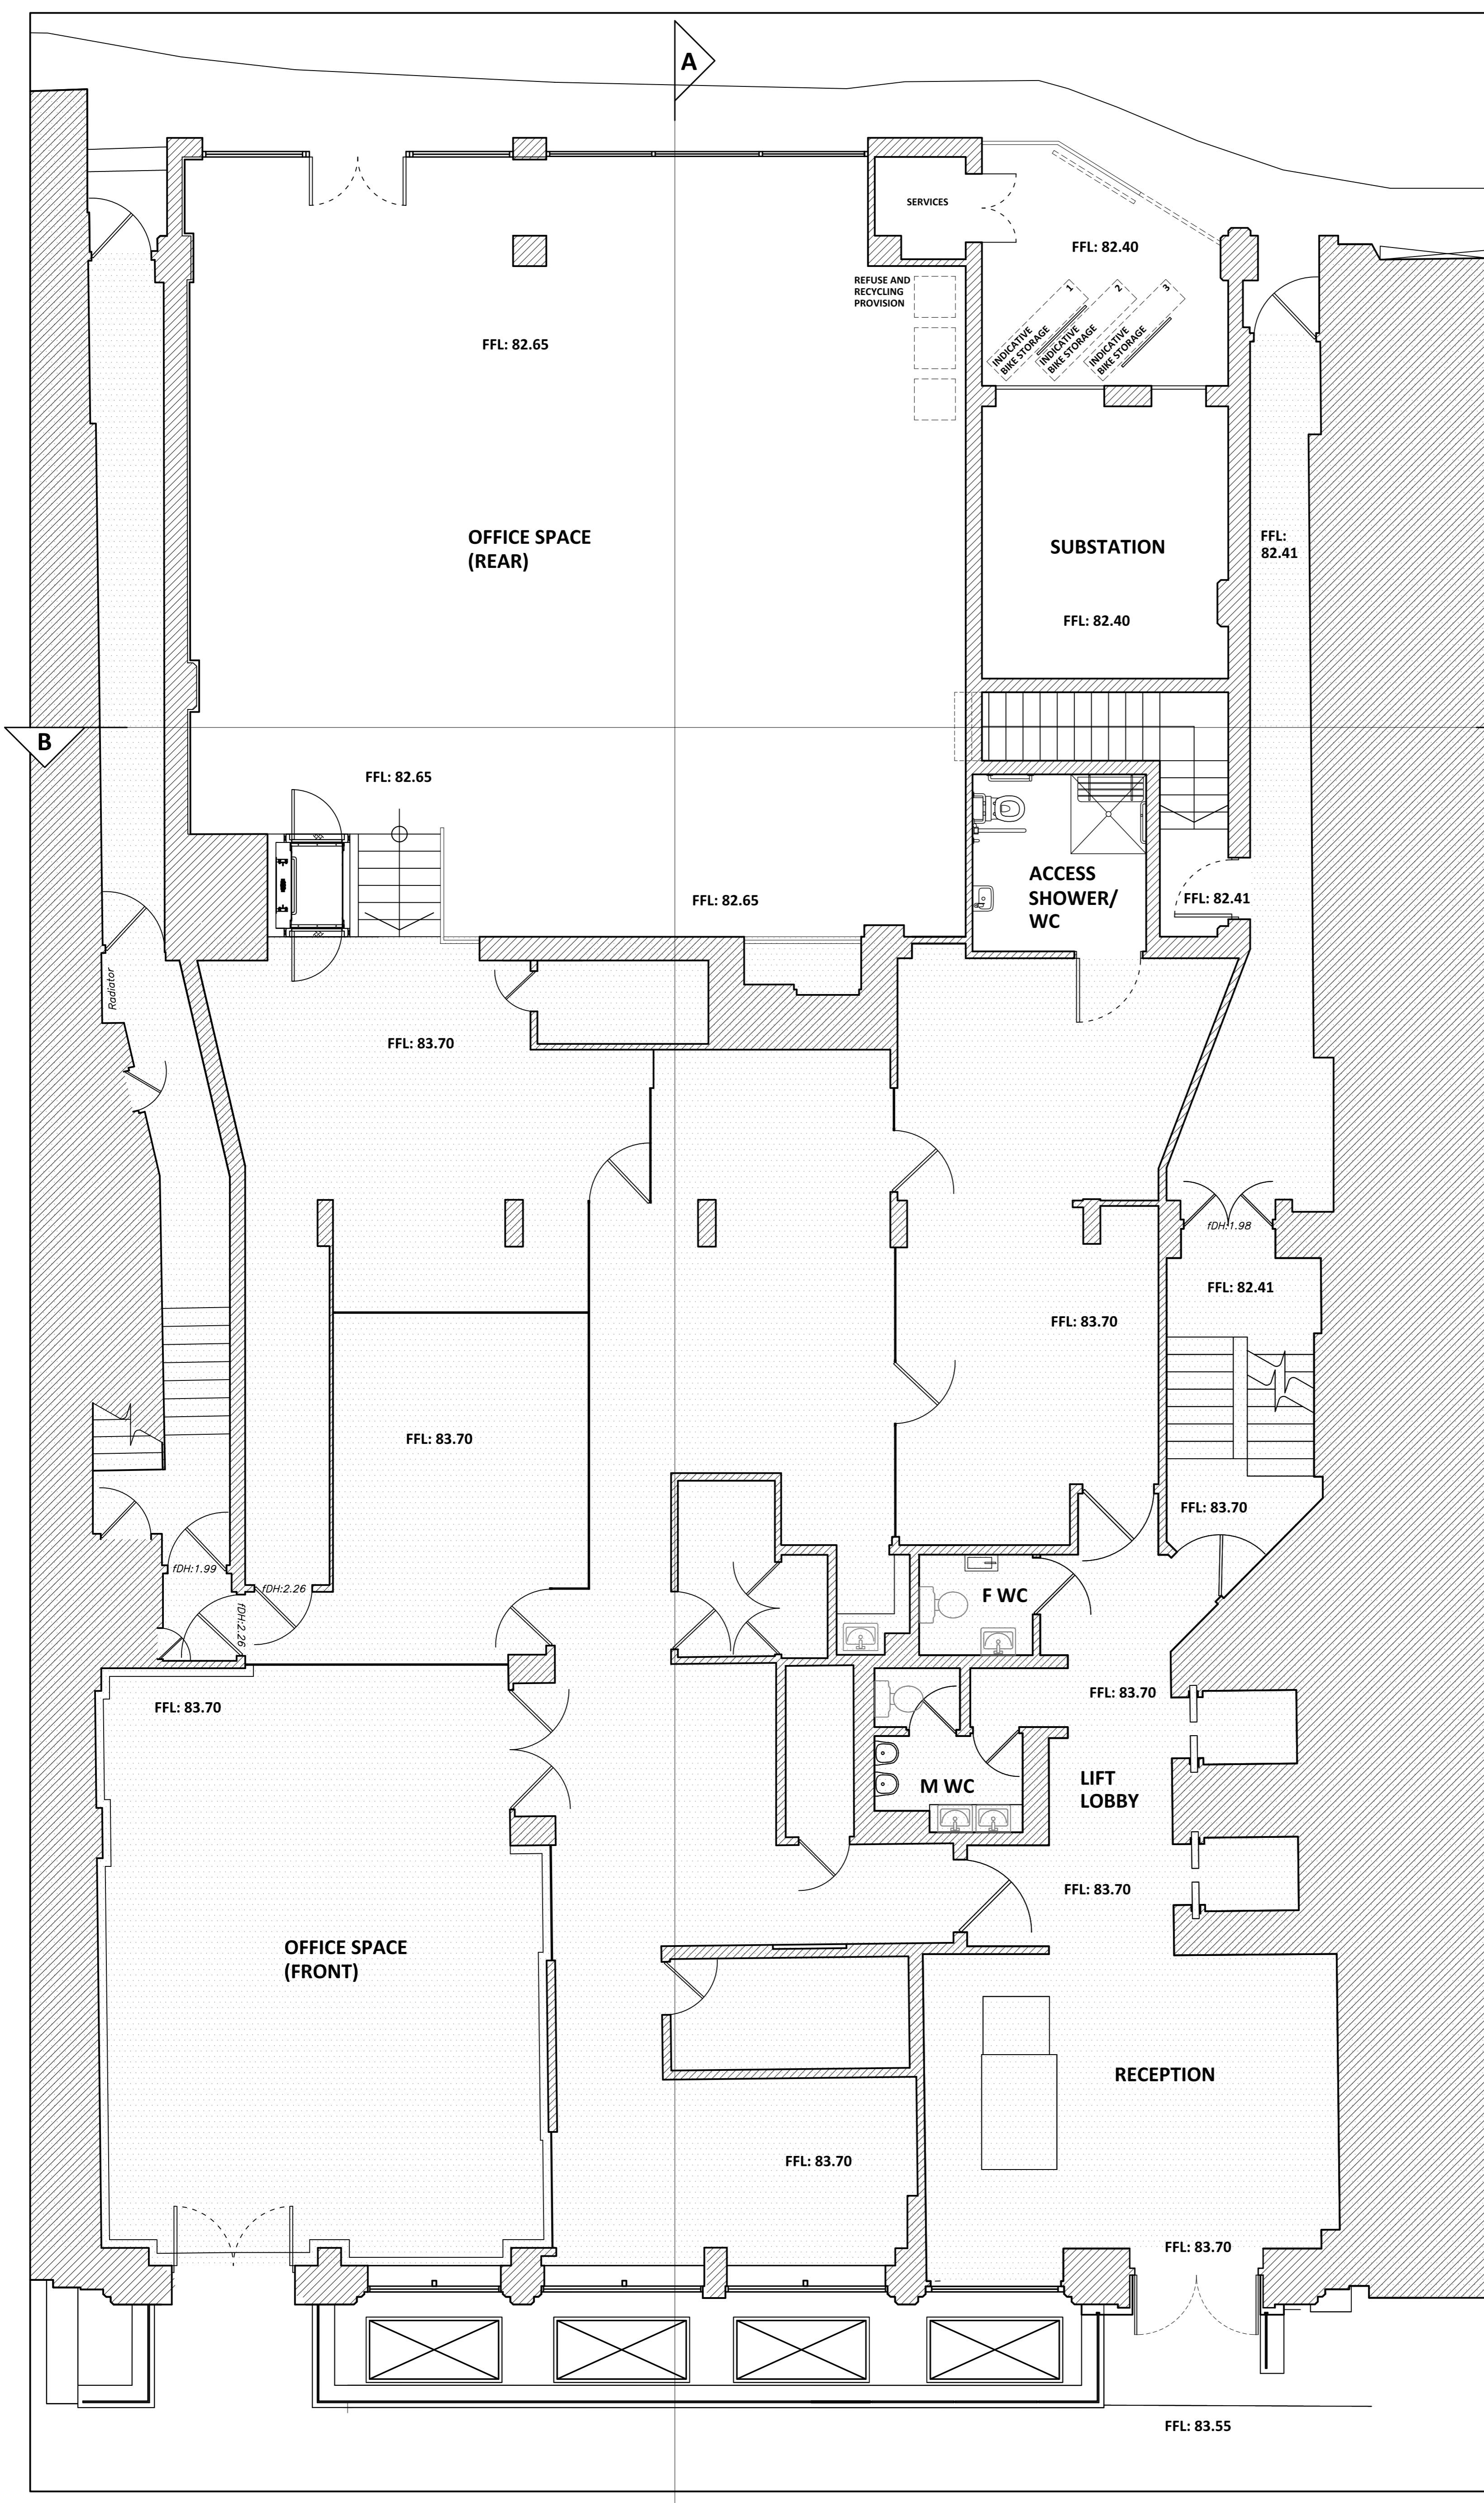

**GROUND FLOOR  
GENERAL ARRANGEMENT PLAN  
AS PROPOSED**

#	date	details	drawn
F	23032020	REFERENCE SECTION LINE BB ADDED	
E	29012020	PLANNING APPLICATION ISSUE	
D	09012020	CYCLE STORAGE AMENDED	
C	09012020	CYCLE STORAGE INDICATED	
B	23122019	REVISED PLANNING APPLICATION ISSUE	
A	20122019	PLANNING APPLICATION ISSUE	
I	17122019	DRAFT PLANNING APPLICATION ISSUE	

client  
**LF CANLIFE UK PROPERTY ACS C/O  
CANADA LIFE EUROPEAN REAL ESTATE**

project  
**GROUND FLOOR  
DEVELOPMENT**

drawing site  
**ARIEL HOUSE, 74A CHARLOTTE  
STREET, LONDON**

drawing  
**GROUND FLOOR GA PLAN  
AS PROPOSED**

project	<b>1381</b>	drawing	<b>P101F</b>	status	PLNG
drawn	ES	checked	BSM	scale	A3 100

**burogloo**

architecture\_design consultancy\_project delivery  
40a wibury way | hiltchin | hertfordshire | SG5 1UE | admin@burogloo.com

