


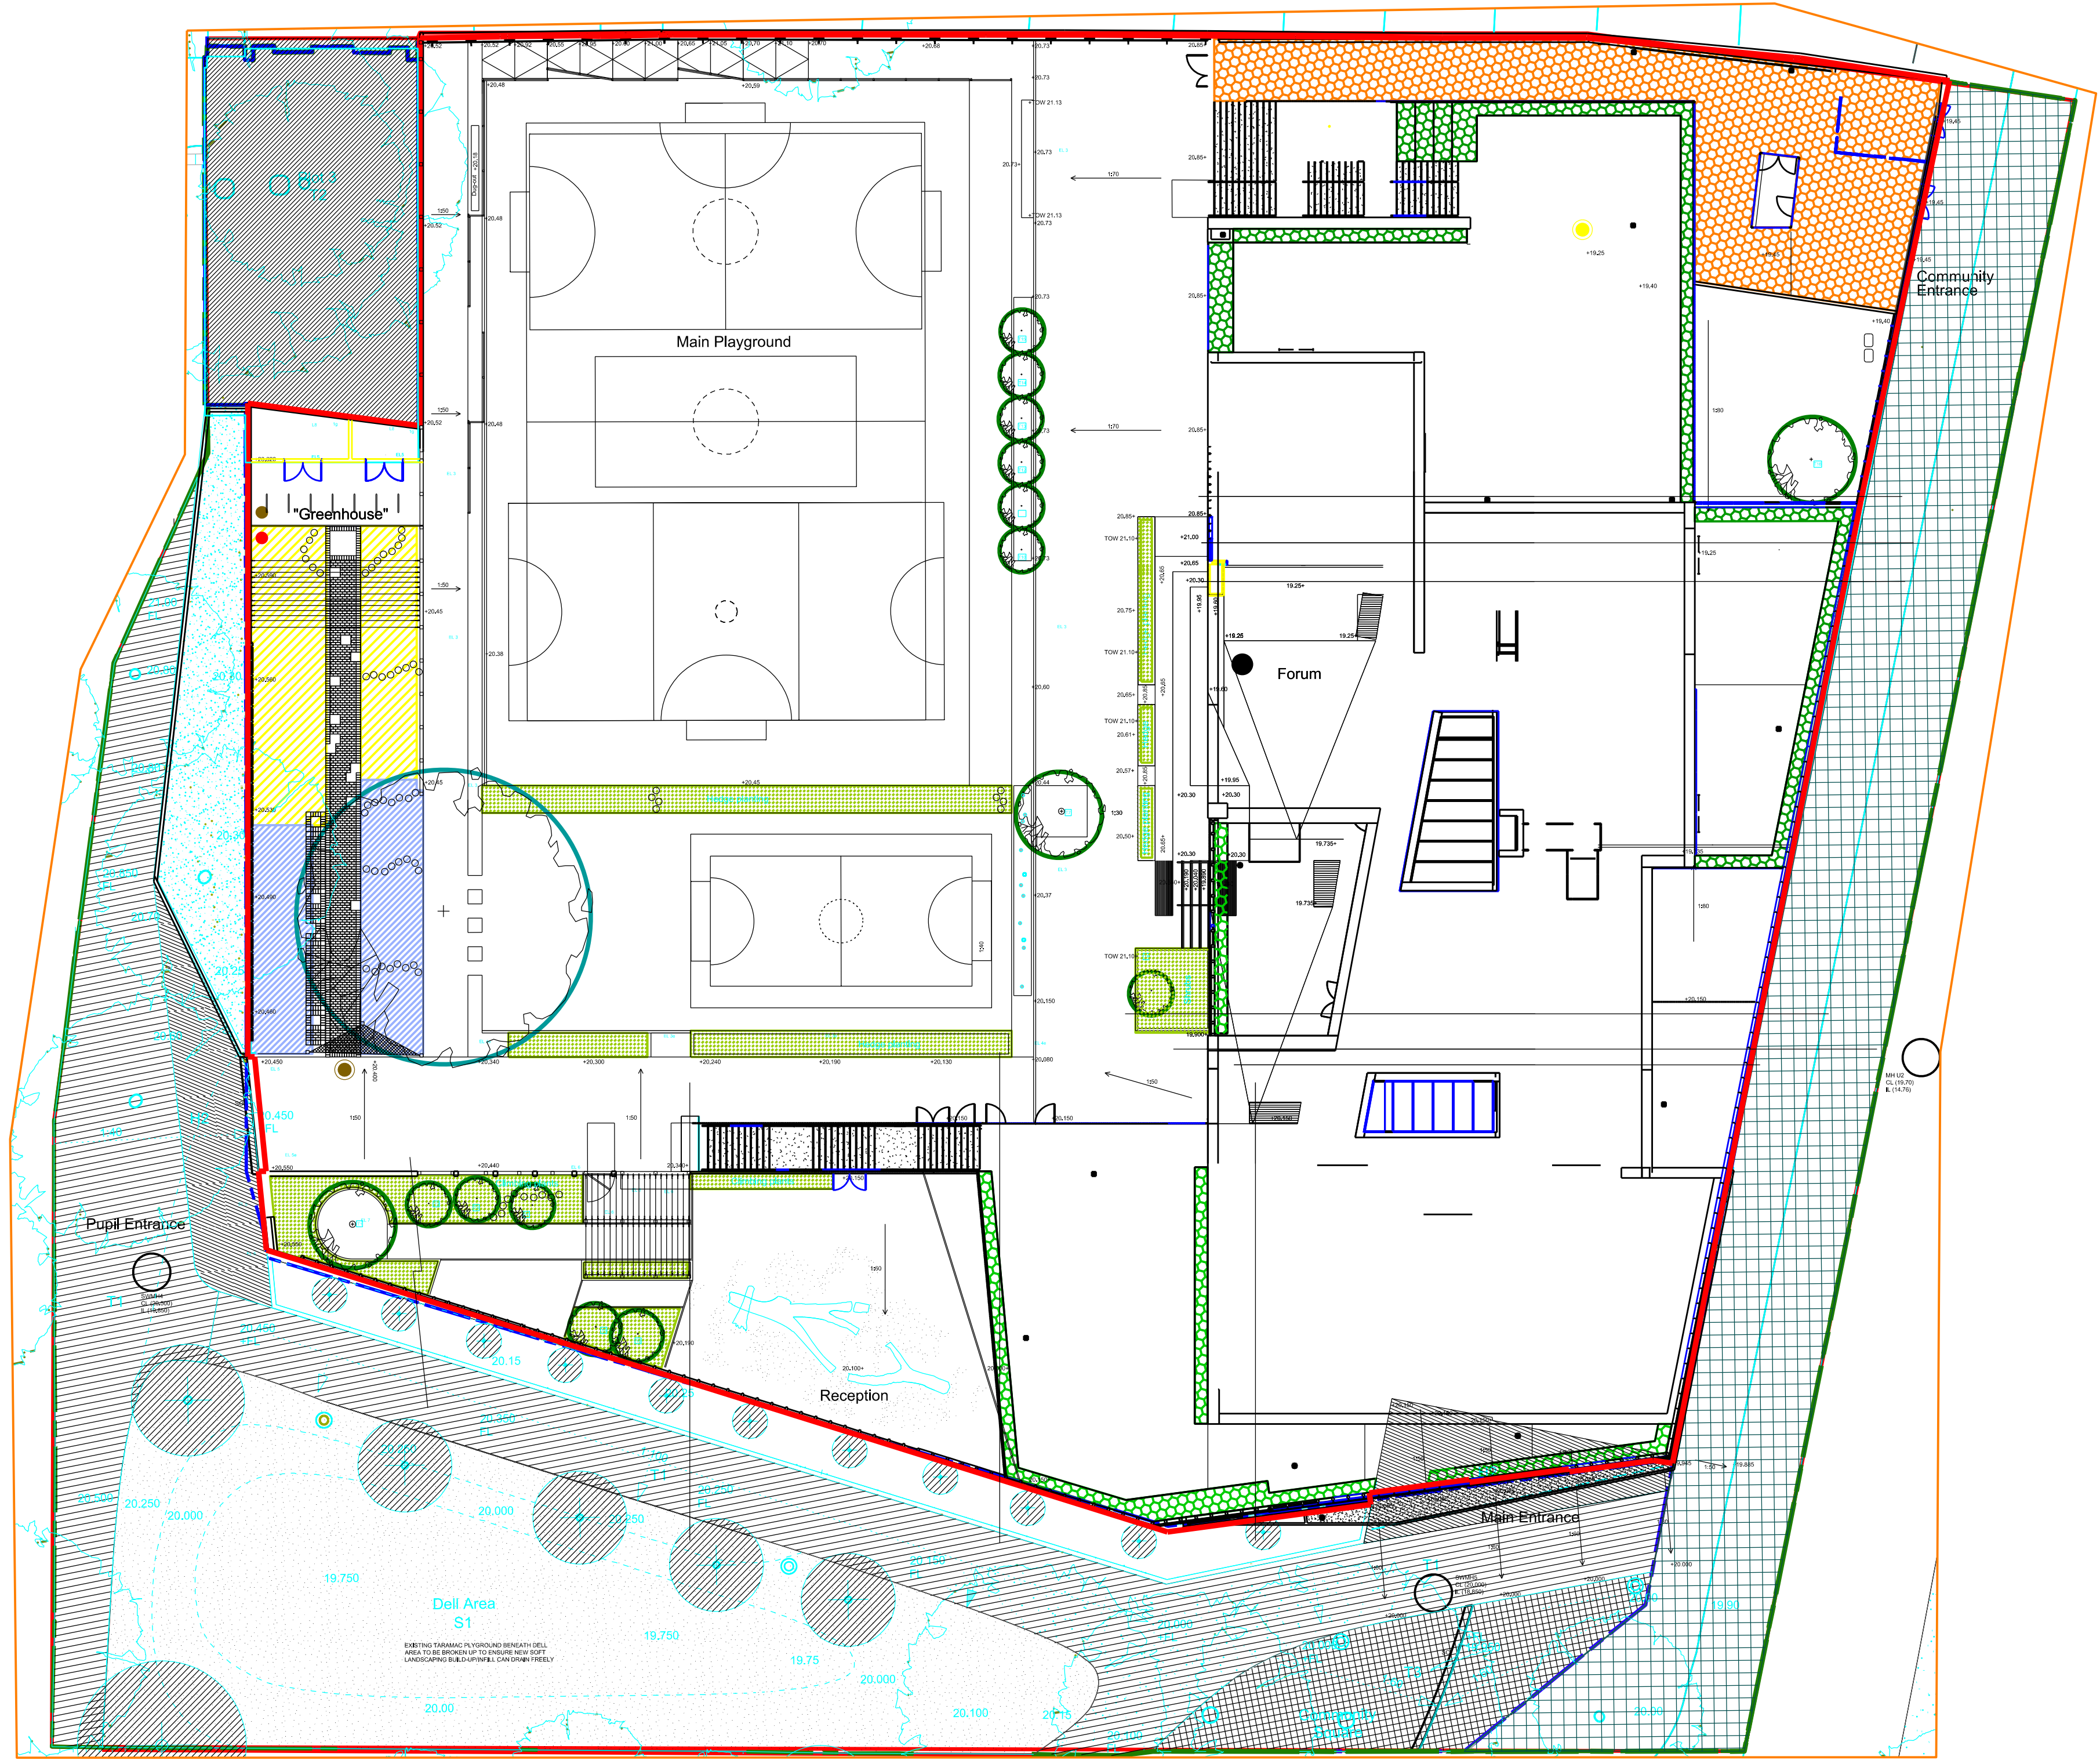


CONSTRUCTION

Drawing based on information provided by Fira landscape architecture and urban design

Drawing number and revision as Fira


Legend

- Bird box
- Bat box
- Perennials
- Native shrub planting
- Ornamental shrub planting
- Retained existing tree
- New tree planting
- Extensive green roof
- Intensive green roof

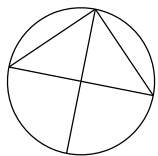

NORTH

SCALE

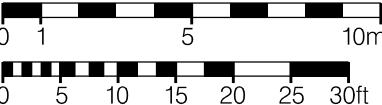

B	Issue for Construction	07/08/19
REV.	DESCRIPTION	DATE

PROJECT PLOT 4 – EDITH NEVILLE PRIMARY SCHOOL	
DRAWING TITLE BIODIVERSITY ENHANCEMENTS	
SCALE: 1:200 @ A2	DATE: AUGUST 2019
DRAWING NO. 5859-LP2119-FIR-PT4-MP-0002	REV. B

This drawing is the Copyright of Proun Architects. Any copying in part or whole must be with the approval in writing of Proun Architects. Admissions to be checked on site prior to commencement of works. This drawing should not be scaled. This drawing is to be read in conjunction with associated written specifications.

90 BOROUGH HIGH STREET
LONDON SE1 1LL

Tel: 020 7407 3700 Fax: 020 7407 3800
e-mail: proun@proun.co.uk

PROUN

ARCHITECTS DESIGNERS PLANNERS