


KING HENRY'S ROAD

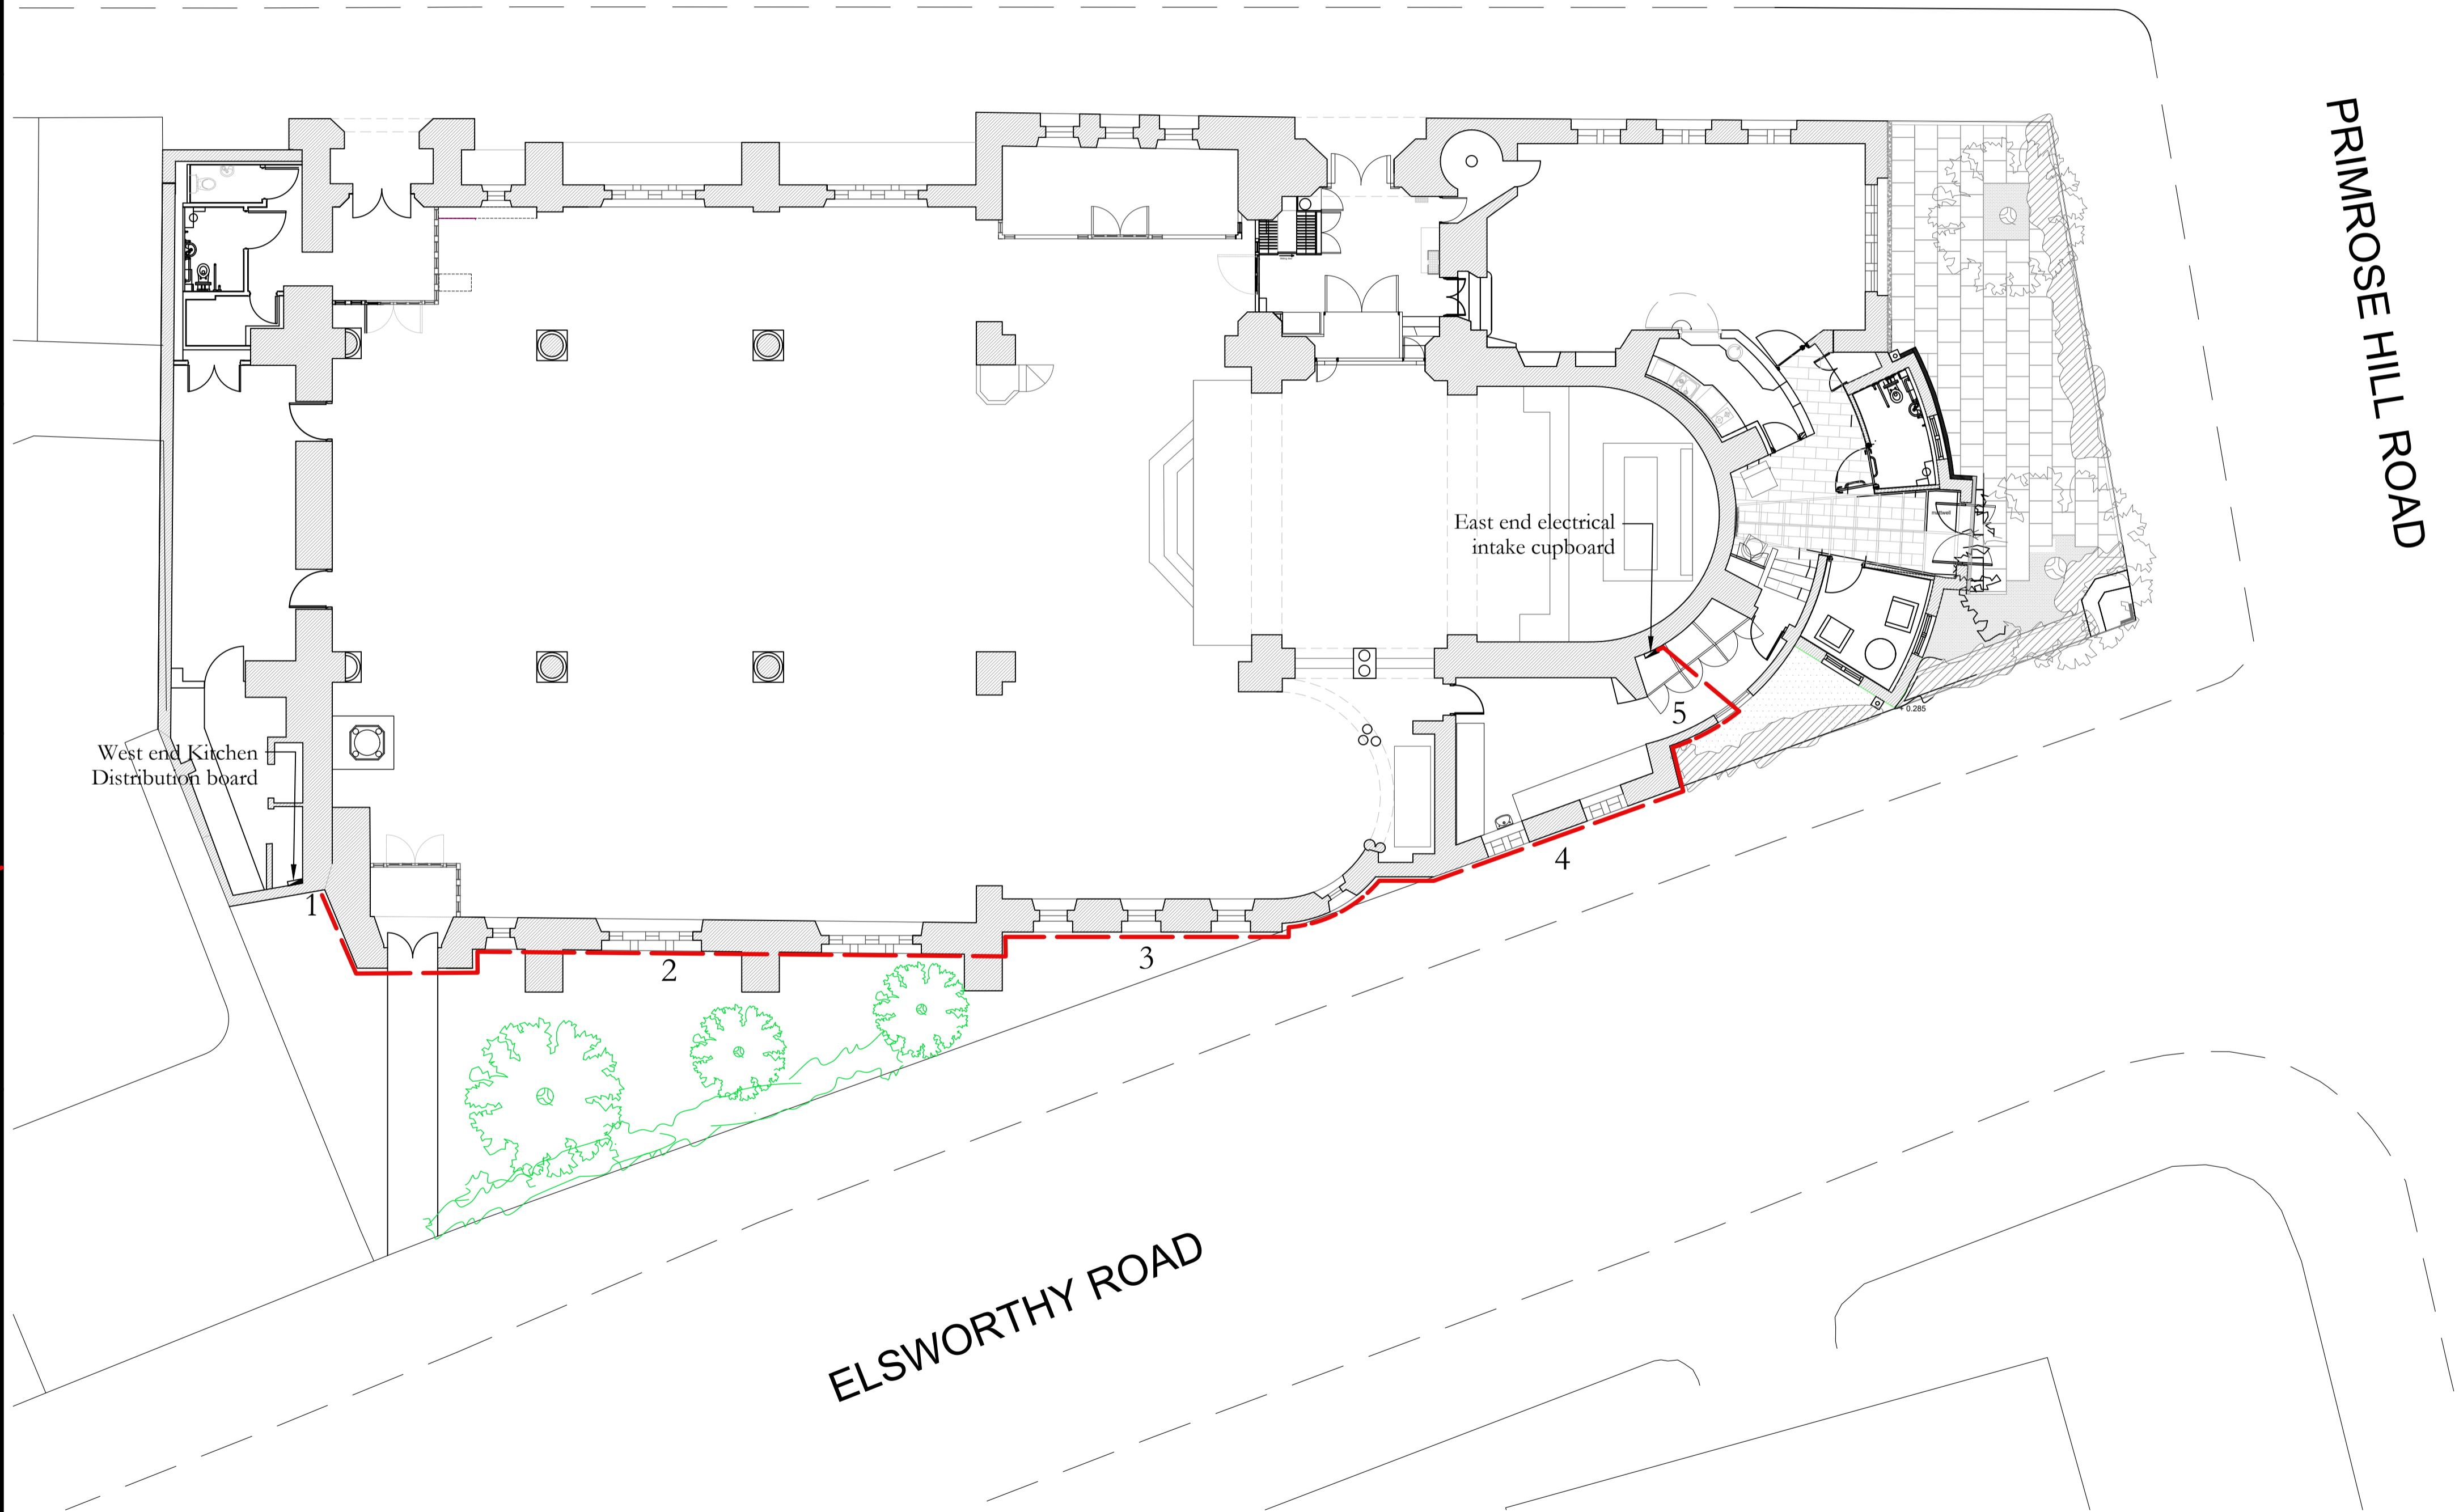

| | | | |
|---|----------------------|------------------|------------------------|
| Origin Arch. | Rev. | Col Ref. | |
| Origin Struc. | Rev. | Drawn by | JH |
| Copyright : CES Lighting and Electrical Specialists | | | |
| Standard Notes 1. DO NOT SCALE THIS DRAWING. WORK TO DIMENSIONS GIVEN. 2. ALL DIMENSIONS TO BE VERIFIED FROM SITE MEASUREMENT. 3. DIMENSIONS ARE IN MILLIMETRES UNLESS OTHERWISE STATED. | | | |
| LIGHTING KEY: | | SMALL POWER KEY: | |
| ● | New Proposed Route | | SINGLE GANG SWITCH |
| ● | Existing Cable Route | | DOUBLE GANG SWITCH |
| | | | TRIPLE GANG SWITCH |
| | | | SINGLE TWO WAY SWITCH |
| | | | DOUBLE TWO WAY SWITCH |
| | | | TRIPLE TWO WAY SWITCH |
| | | | SINGLE SOCKET |
| | | | SINGLE SOCKET FOR LAMP |
| | | | DOUBLE SOCKET |
| | | | WEATHERPROOF SOCKET |
| | | | DISTRIBUTION BOARD |
| | | | MOTION SENSOR |

NOTES:

CES
LIGHTING & ELECTRICAL
SPECIALISTS

Crusader Hall, 25c Stanley Park Rd, Wallington, Surrey SM6 0HL.
Office: 020 8835 2816
Email: office@ces-engineers.co.uk
Website: www.ces-lighting.co.uk

Client
ST MARYS CHURCH
PRIMROSE HILL

Project
CES/7009

Drawing Title
CHURCH
EXISTING CABLE ROUTE

Dwg No. 7009-01 Revision -

| | | | | |
|--------|--------|----------|---------|------------|
| Scale | Date | Engineer | Checked | Drawing of |
| NTS@A1 | MAR'20 | RS | RS | 1/2 |