
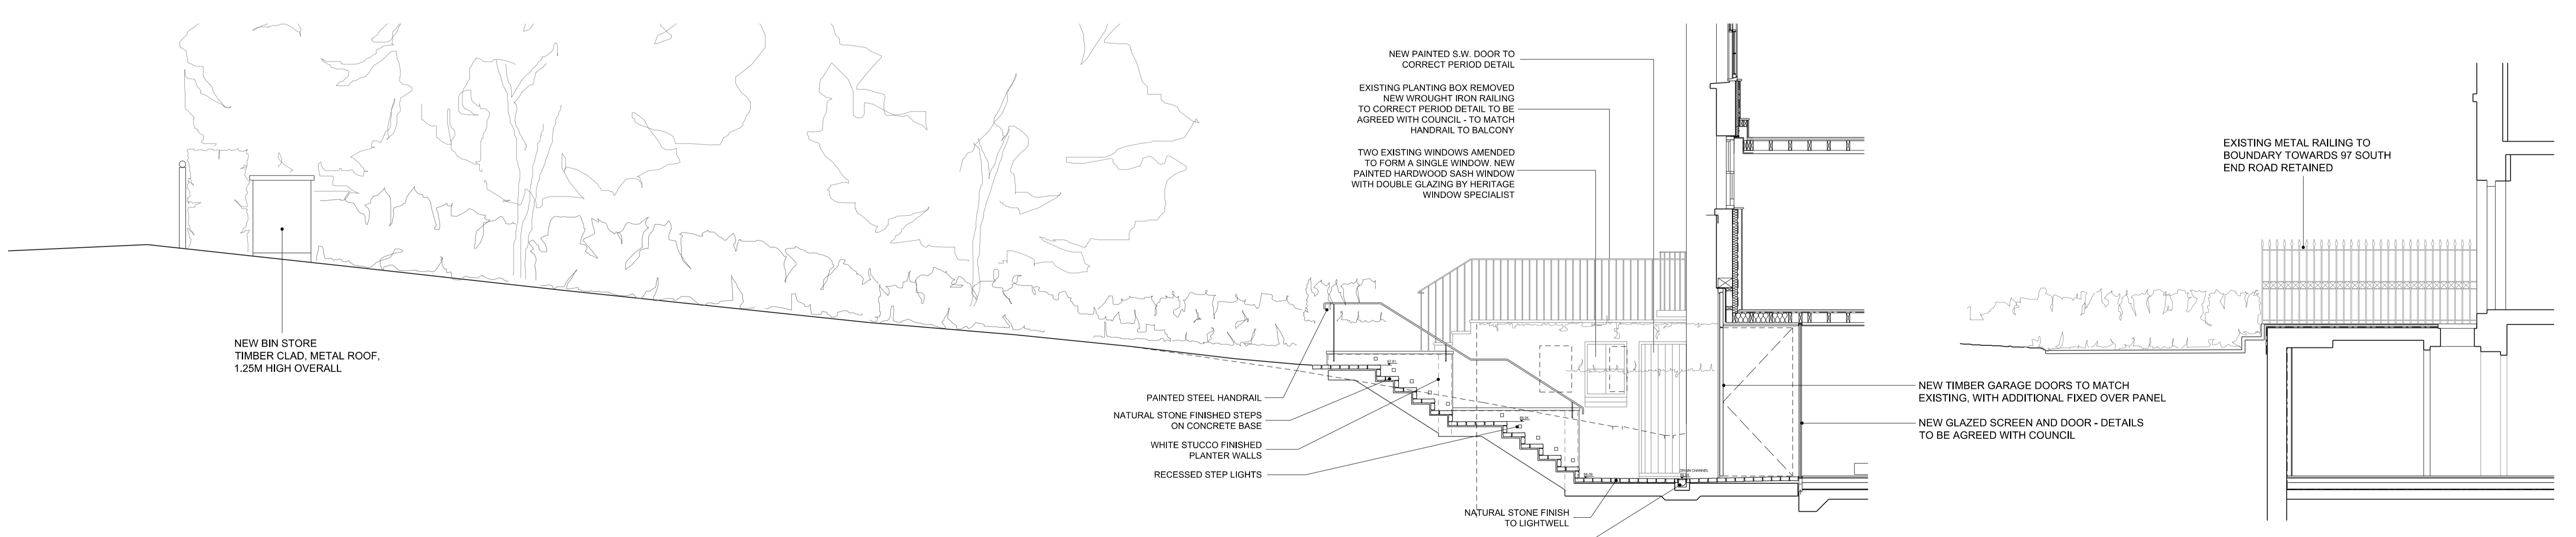


- INCOMING SERVICES: --- WATER --- ELECTRICITY --- GAS  
 --- ELECTRICAL SUPPLIES TO GATES, POWER SOCKETS, CAR CHARGER --- BURIED PIPEWORK ASSOCIATED WITH GSHP INSTALLATION  
 --- CABLE TO ENTRYPHONE SYSTEM --- AIR GROUND VENTILATION DUCT
- ALL BURIED SERVICES TO BE RUN IN SUITABLE CONDUIT AT APPROPRIATE DEPTHS

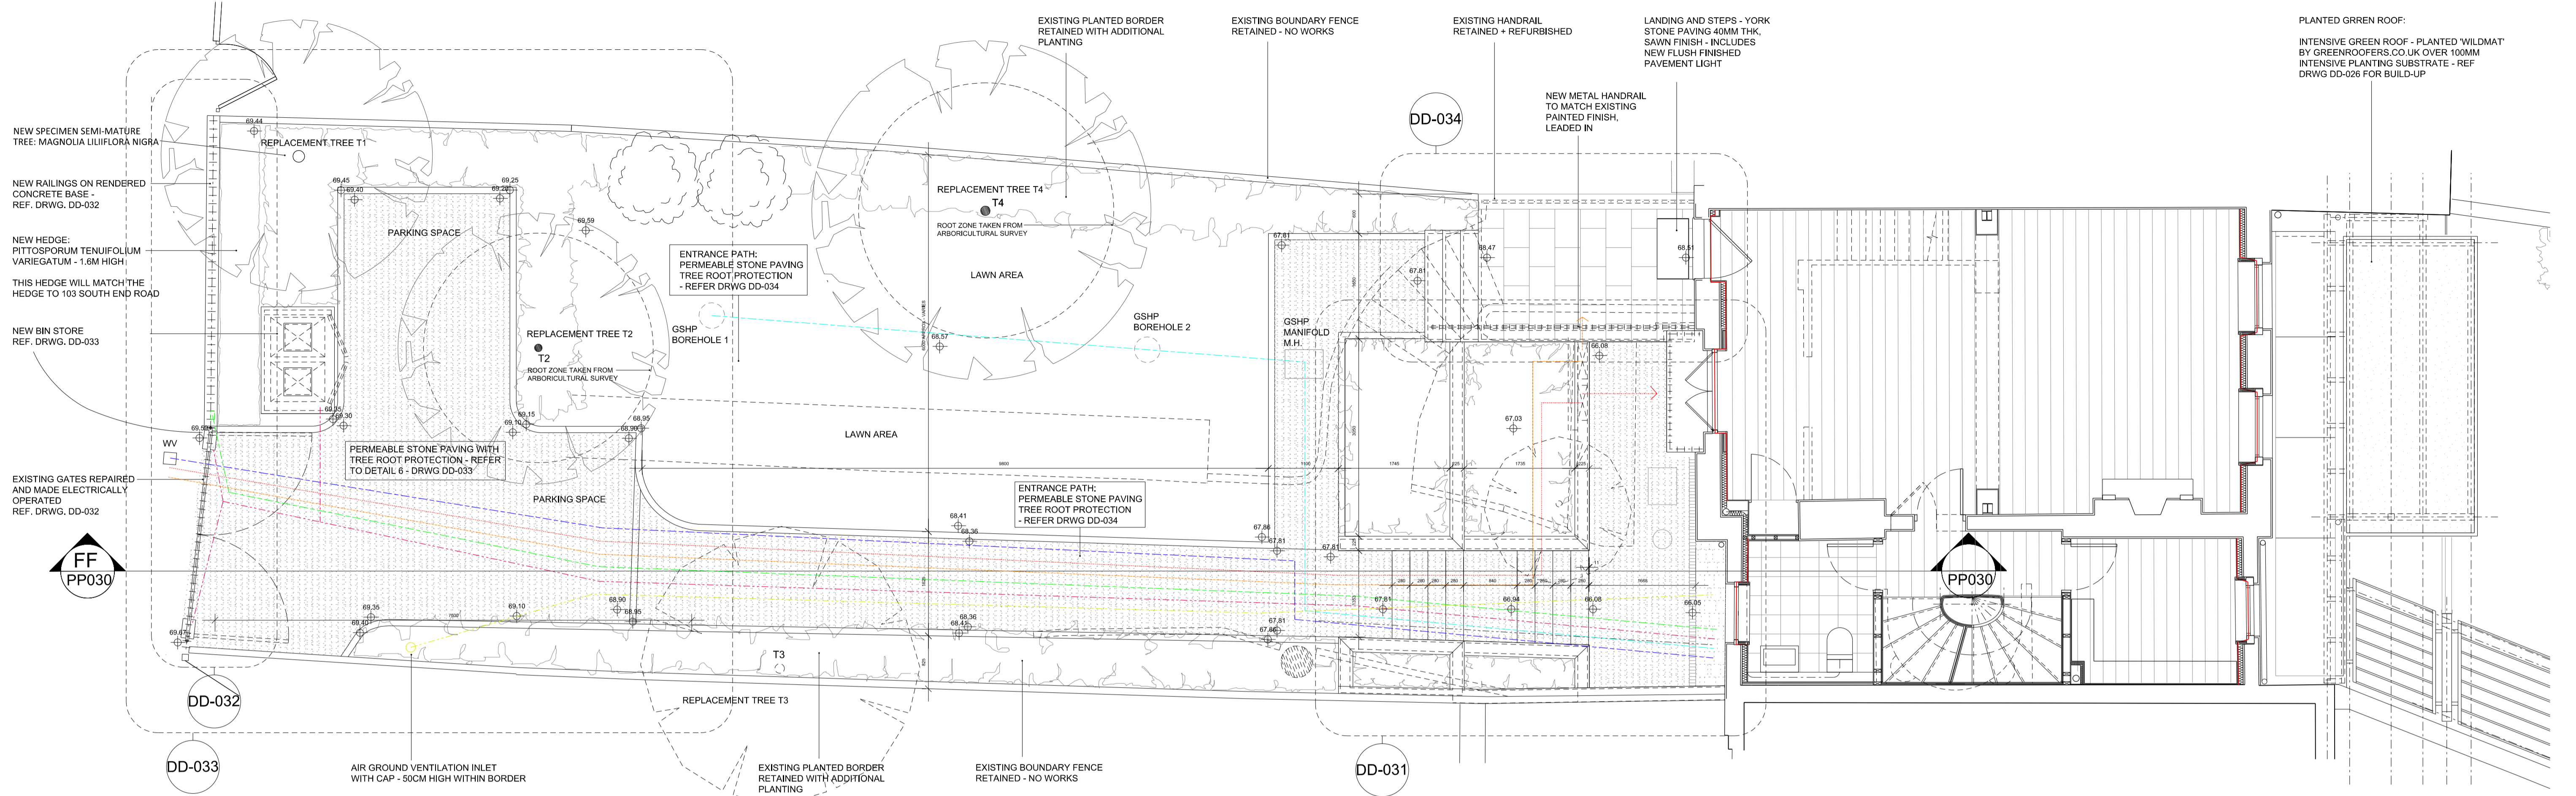

SECTION FF

EXTRACT SECTION BB

**DLA**  
 DAVID LONG ARCHITECTS LTD  
 Architecture and Development Management  
 Fordhams, Little Green, Chelmsford, Essex, CM3 1BU  
 Tel +44(0) 208 533 5555 / 07478 722554  
 e-mail dlong@dlatd.com  
 www.dlatd.com

NOTES:  
 1. DO NOT SCALE  
 2. ALL DIMENSIONS ARE IN METERS OR MILLIMETERS UNLESS NOTED OTHERWISE  
 3. ALL DISCREPANCIES TO BE NOTIFIED TO THE ARCHITECT IMMEDIATELY  
 4. ALL CONSTRUCTION WORK TO COMPLY WITH LOCAL AUTHORITY CODES AND BUILDING REGULATIONS, BRITISH STANDARDS AND OTHER REGULATIONS APPLICABLE TO BOTH DESIGN AND EXECUTION OF THE WORK.

CLIENT:  
 Elizabeth Birch

STRUCTURAL ENGINEERS:

BUILDING SERVICE ENGINEERS:

QUANTITY SURVEYOR:

PLANNING SUPERVISOR:

ISSUE RECORD				
Rev	Date	Comment	by	ch
-	22.10.19	PRELIMINARY ISSUE	DL	
A	03.04.20	DETAIL LANDSCAPE LAYOUT AND LEVELS ADDED	DL	
B	20.04.20	DETAIL LANDSCAPE LAYOUT AND LEVELS ADDED	DL	
C	04.05.20	ENTRANCE PATH AND BINSTORE AMENDED	DL	

PROJECT:  
 99 South End Road  
 LONDON NW3 2RJ

STATUS:  
 DETAIL DESIGN

TITLE:  
 FRONT GARDEN  
 PROPOSED PLAN AND SECTIONS

SCALE: 1:50	DRAWING No: DD-030	REVISION: C	ORIGINAL PAPER SIZE: A1
JOB NO: 177			