

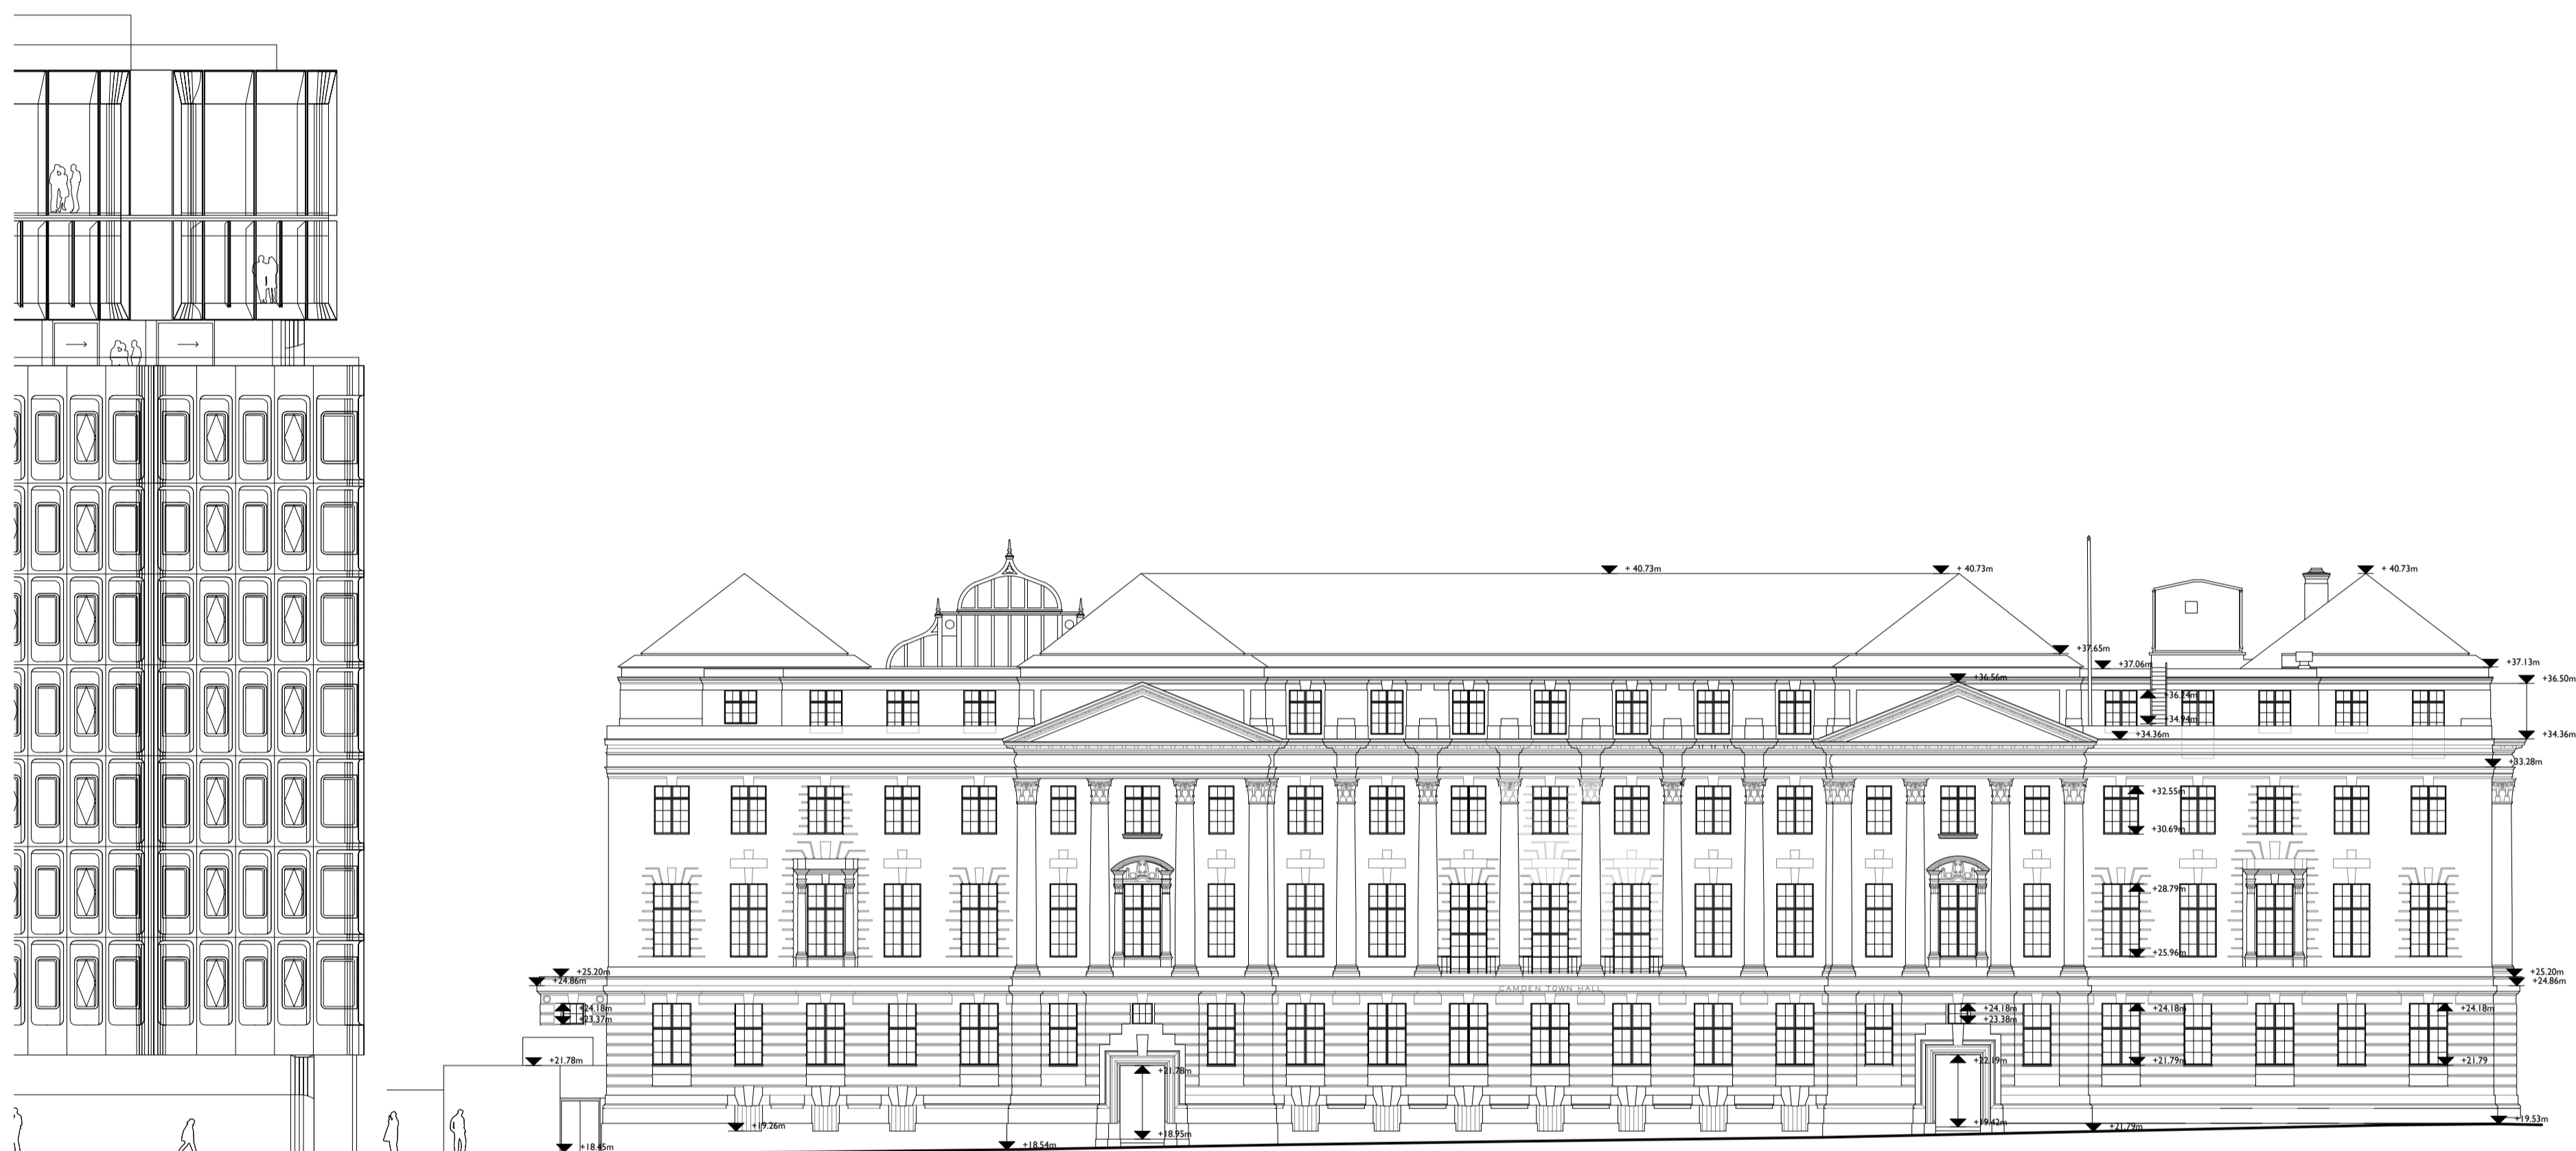


**Notes:**  
 Drawings are based on survey data and may not accurately represent what is physically present.  
 All dimensions are to be verified on site before proceeding with the work.  
 All dimensions are in millimeters unless noted otherwise.  
 Purcell shall be notified in writing of any discrepancies.

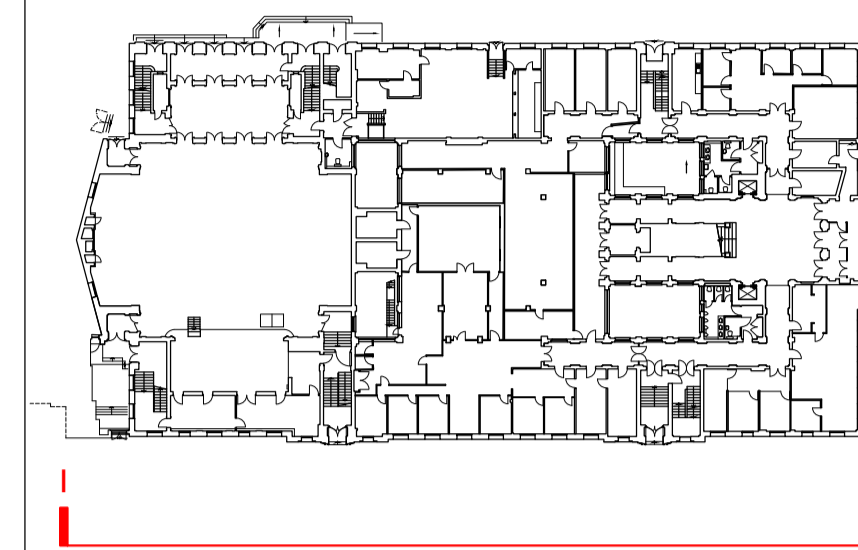

- ▼ RL + 33.42m Third Level
- ▼ RL + 29.75m Second Level
- ▼ RL + 24.88m First Level
- ▼ RL + 19.56m Ground Level
- ▼ RL + 15.75m Basement Level

Camden Town Hall Extension      Tonbridge Walk      Camden Town Hall

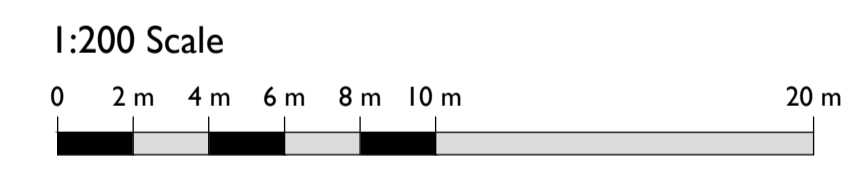

SS P00 18 Apr 2019 AZ NS

ISSUE	DATE	DRAWN	CHECKED	DESCRIPTION
<b>DRAWING TITLE</b>	GA EXISTING EUSTON ROAD ELEVATION			
<b>DRAWING NO.</b>	CTH-PUR-MP-ZZ-DR-A-90101			
<b>REVISION</b>	SS P00			
<b>SIZE &amp; SCALE</b>	A1L 1:200			
<b>DRAWING STATUS</b>	SS SUITABLE FOR PLANNING			

<b>CLIENT</b>	Lendlease	
<b>PROJECT</b>	Camden Town Hall	
<b>JOB NUMBER</b>	238664	

**I** GA EXISTING EUSTON ROAD ELEVATION  
 90101 1:200 @ A1