
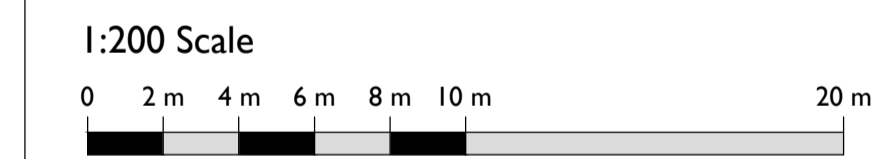


Notes:
 Drawings are based on survey data and may not accurately represent what is physically present.
 All dimensions are to be verified on site before proceeding with the work.
 All dimensions are in millimeters unless noted otherwise.
 Purcell shall be notified in writing of any discrepancies.

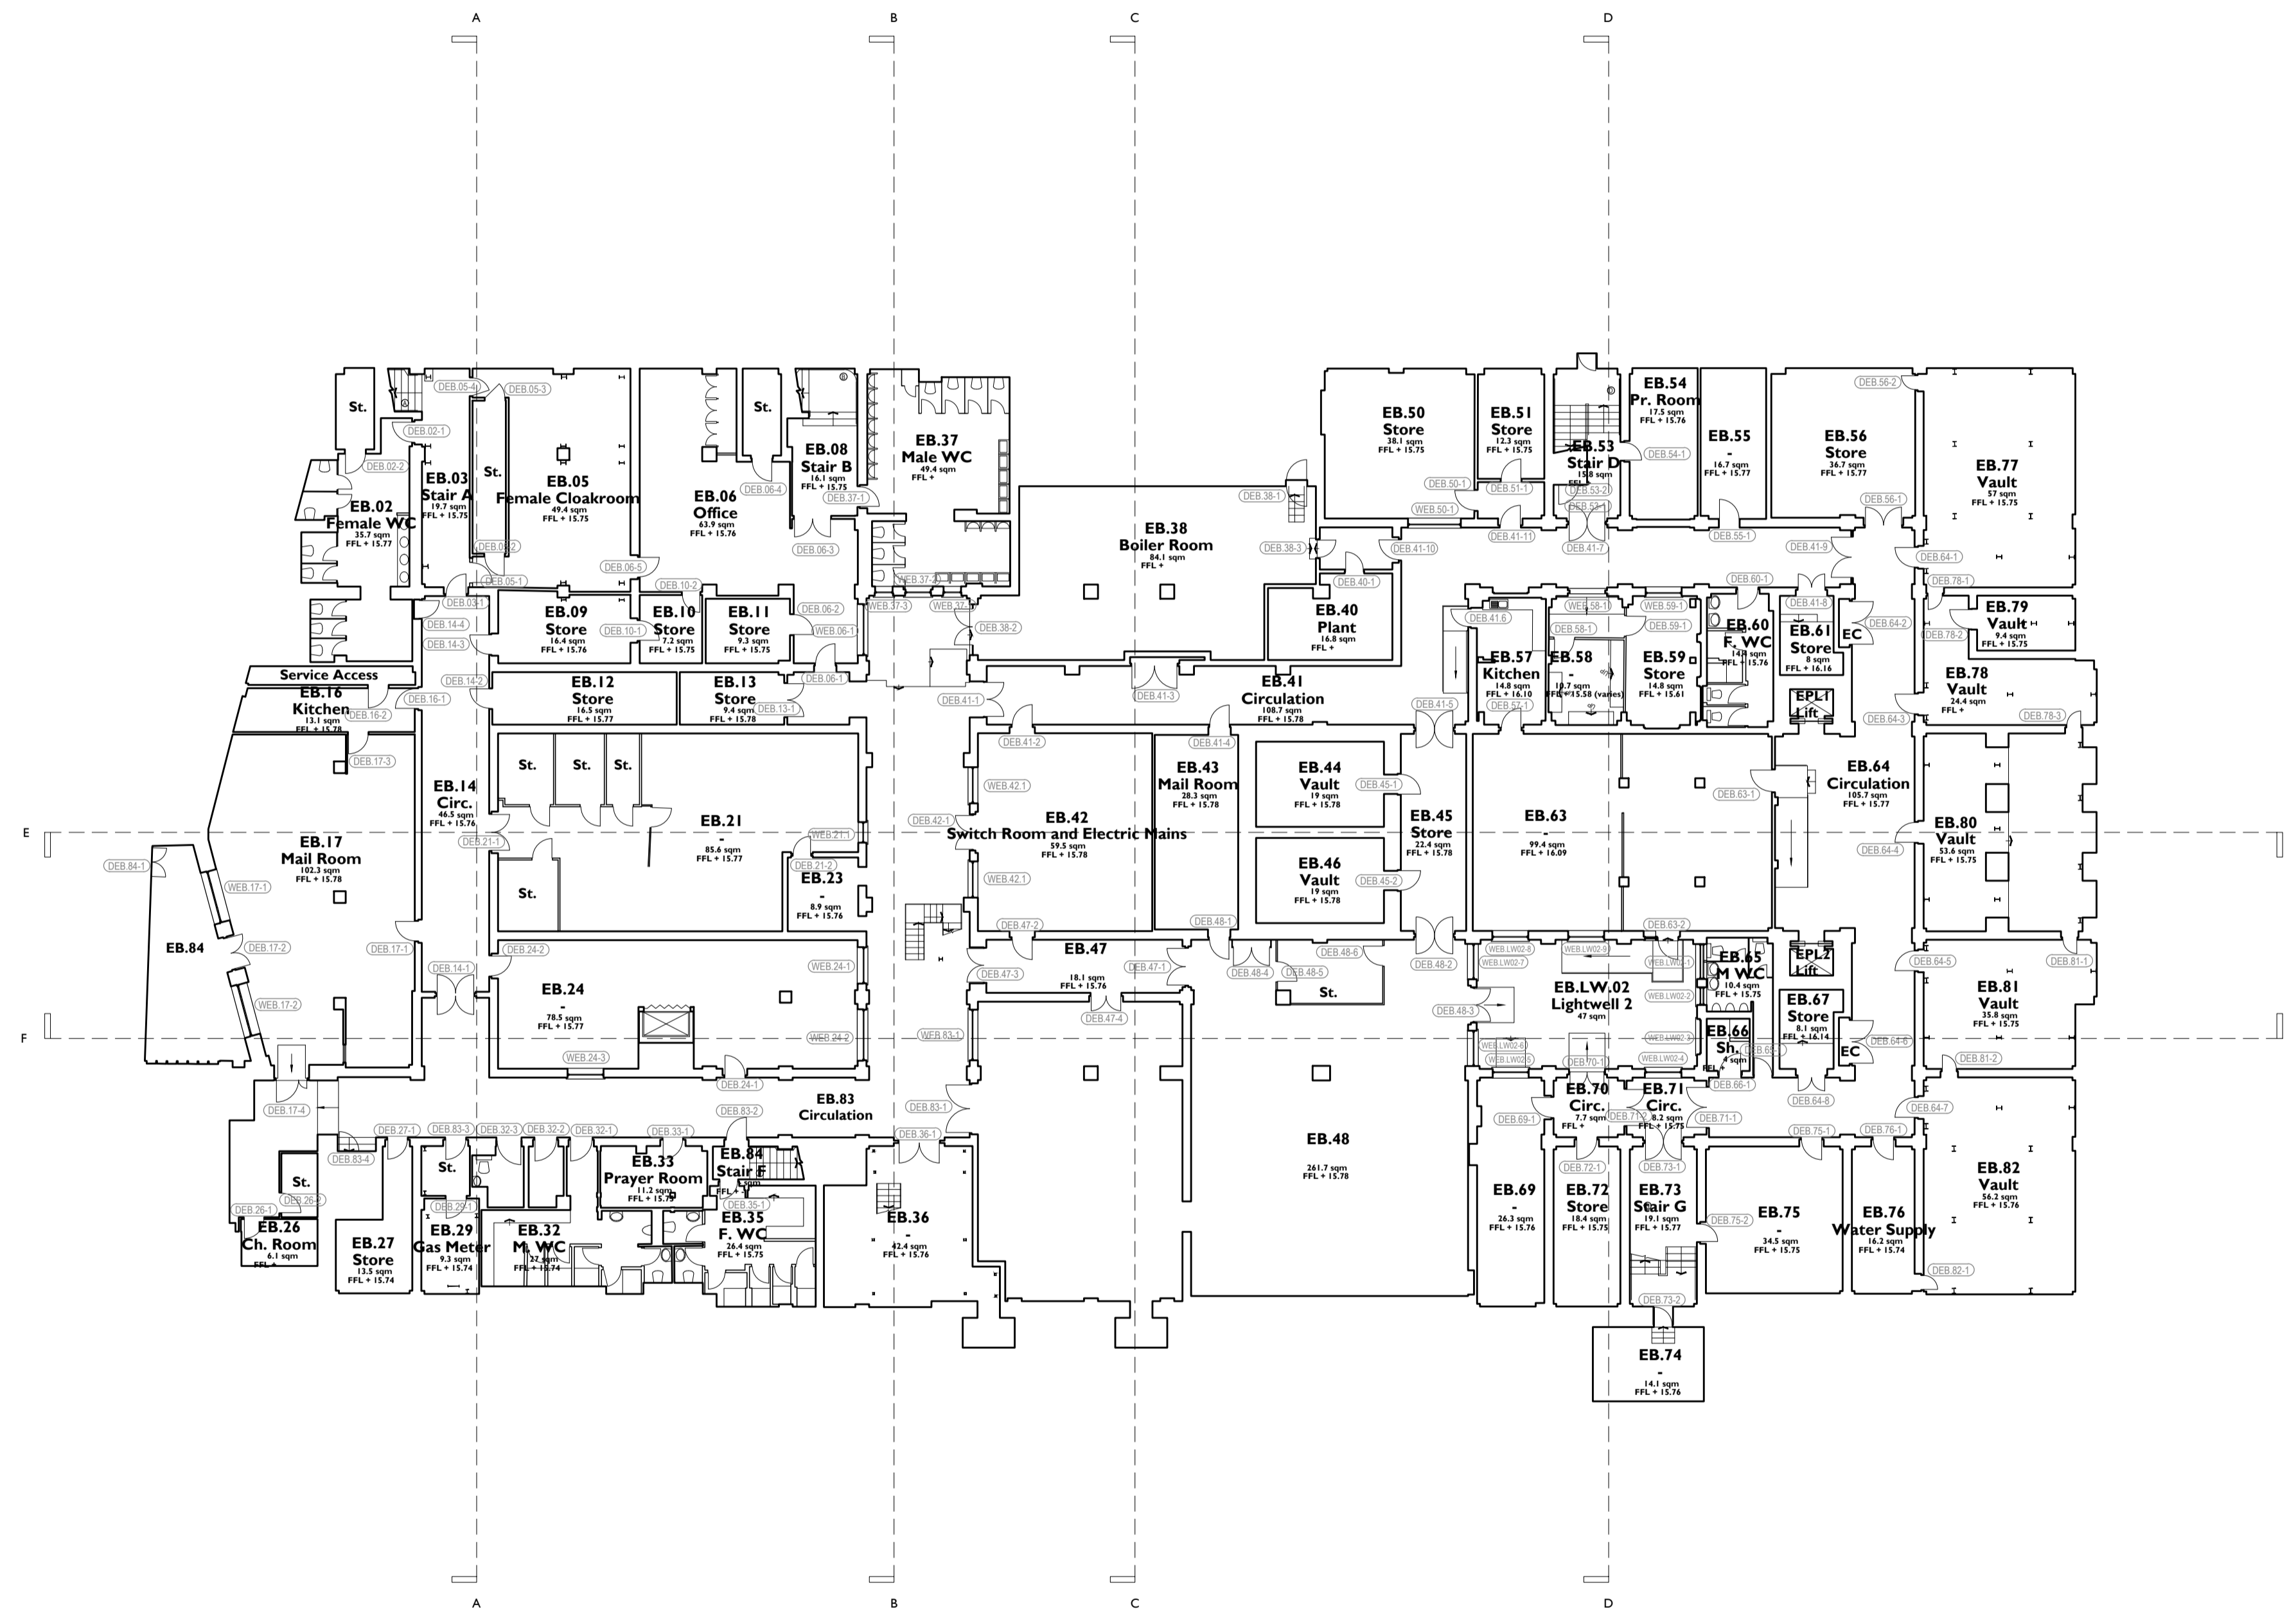


SS P00 18 Apr 2019 AZ NS

ISSUE	DATE	DRAWN	CHECKED	DESCRIPTION
DRAWING TITLE				GA PLAN EXISTING BASEMENT LEVEL PLAN
DRAWING NO.				CTH-PUR-MP-B0-DR-A-90000
REVISION				SS P00
SIZE & SCALE				A1L 1:200
DRAWING STATUS				SS SUITABLE FOR PLANNING

I EXISTING BASEMENT FLOOR LEVEL PLAN
 90000 1:200 @ A1

CLIENT Lendlease
 PROJECT Camden Town Hall
 JOB NUMBER 238664



15 Bermondsey Square, Tower Bridge Road, London, SE1 3UN . T: +44(0)20 7397 7171, E: london@purcell.com
 © PURCELL 2012. PURCELL IS THE TRADING NAME OF PURCELL MILLER TRITTON LLP