
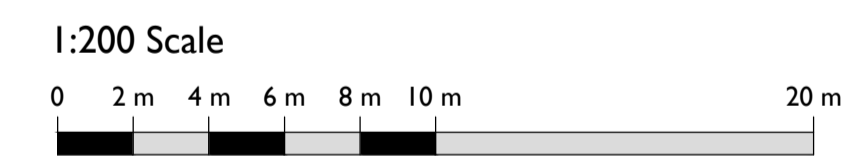
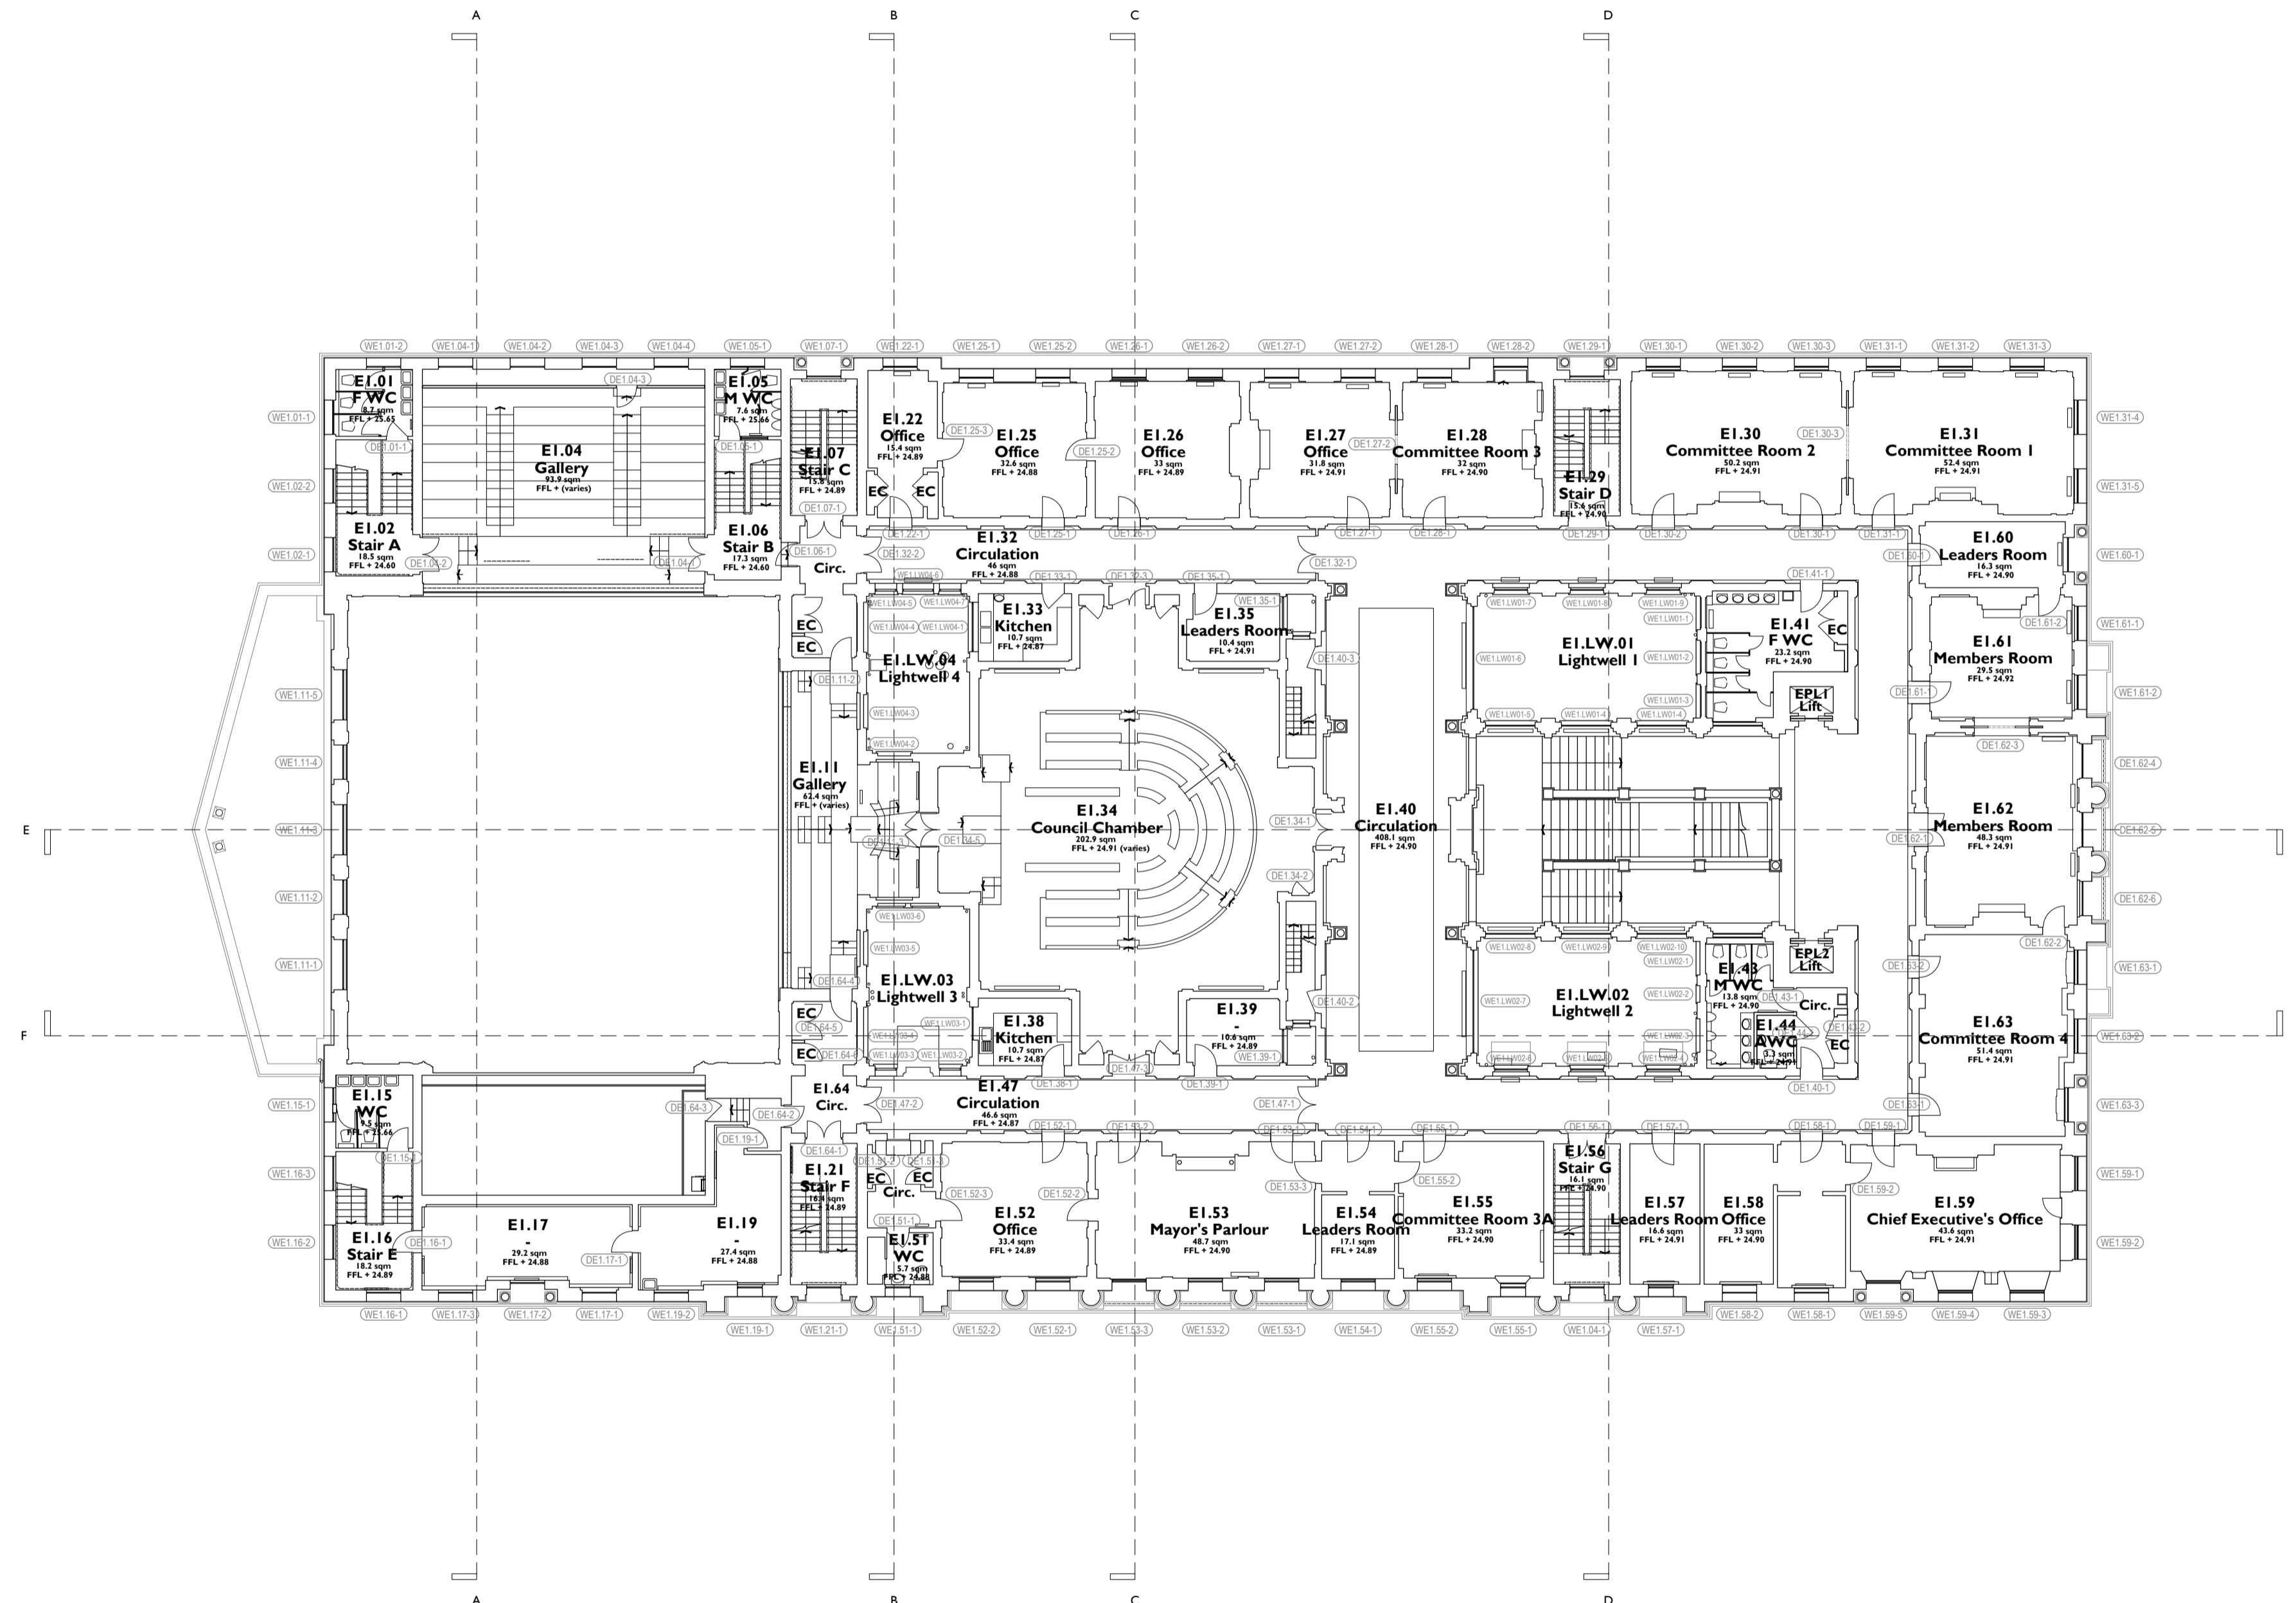


Notes:
 Drawings are based on survey data and may not accurately represent what is physically present.
 All dimensions are to be verified on site before proceeding with the work.
 All dimensions are in millimeters unless noted otherwise.
 Purcell shall be notified in writing of any discrepancies.

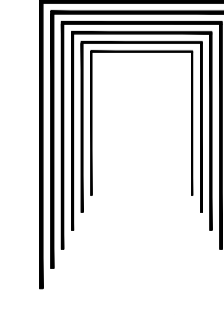

SS P00 18 Apr 2019 OB NS

ISSUE	DATE	DRAWN	CHECKED	DESCRIPTION
DRAWING TITLE		GA PLAN EXISTING FIRST FLOOR LEVEL PLAN		
DRAWING NO.		CTH-PUR-MP-01-DR-A-90002		
REVISION		SS P00		
SIZE & SCALE		A1L	1:200	
DRAWING STATUS		SS SUITABLE FOR PLANNING		

CLIENT	Lendlease	
PROJECT	Camden Town Hall	
JOB NUMBER	238664	

I EXISTING FIRST FLOOR LEVEL PLAN
 90002 1:200 @ A1