



01 General Arrangement - Proposed Plan
1:200 @ A1

Proposed

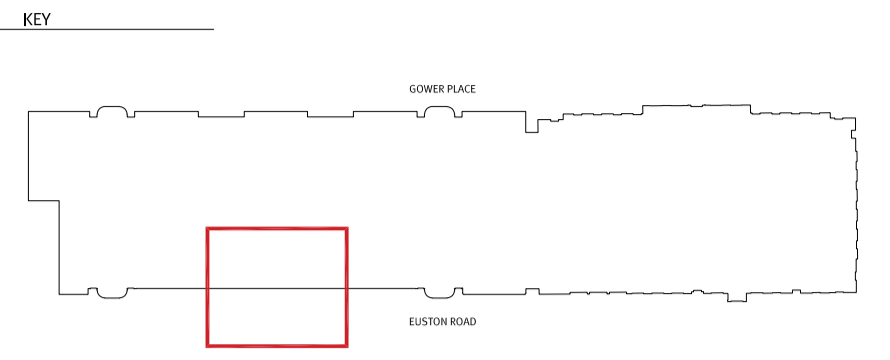

DISCLAIMER:
This drawings is based on CAD drawings from a third party, as such 3|10 Studio cannot guarantee its accuracy.
Do not scale dimensions off drawings. Use written or calculated dimensions. The contractor is responsible for checking dimensions before ordering or starting work.
This document contains confidential and proprietary information that cannot be reproduced or divulged, in whole or in part, without written authorisation from 3|10 studio ltd.
DRAWINGS NOT FOR CONSTRUCTION PURPOSES

KEY
Boundary - Extent of site proposed works - - - - -

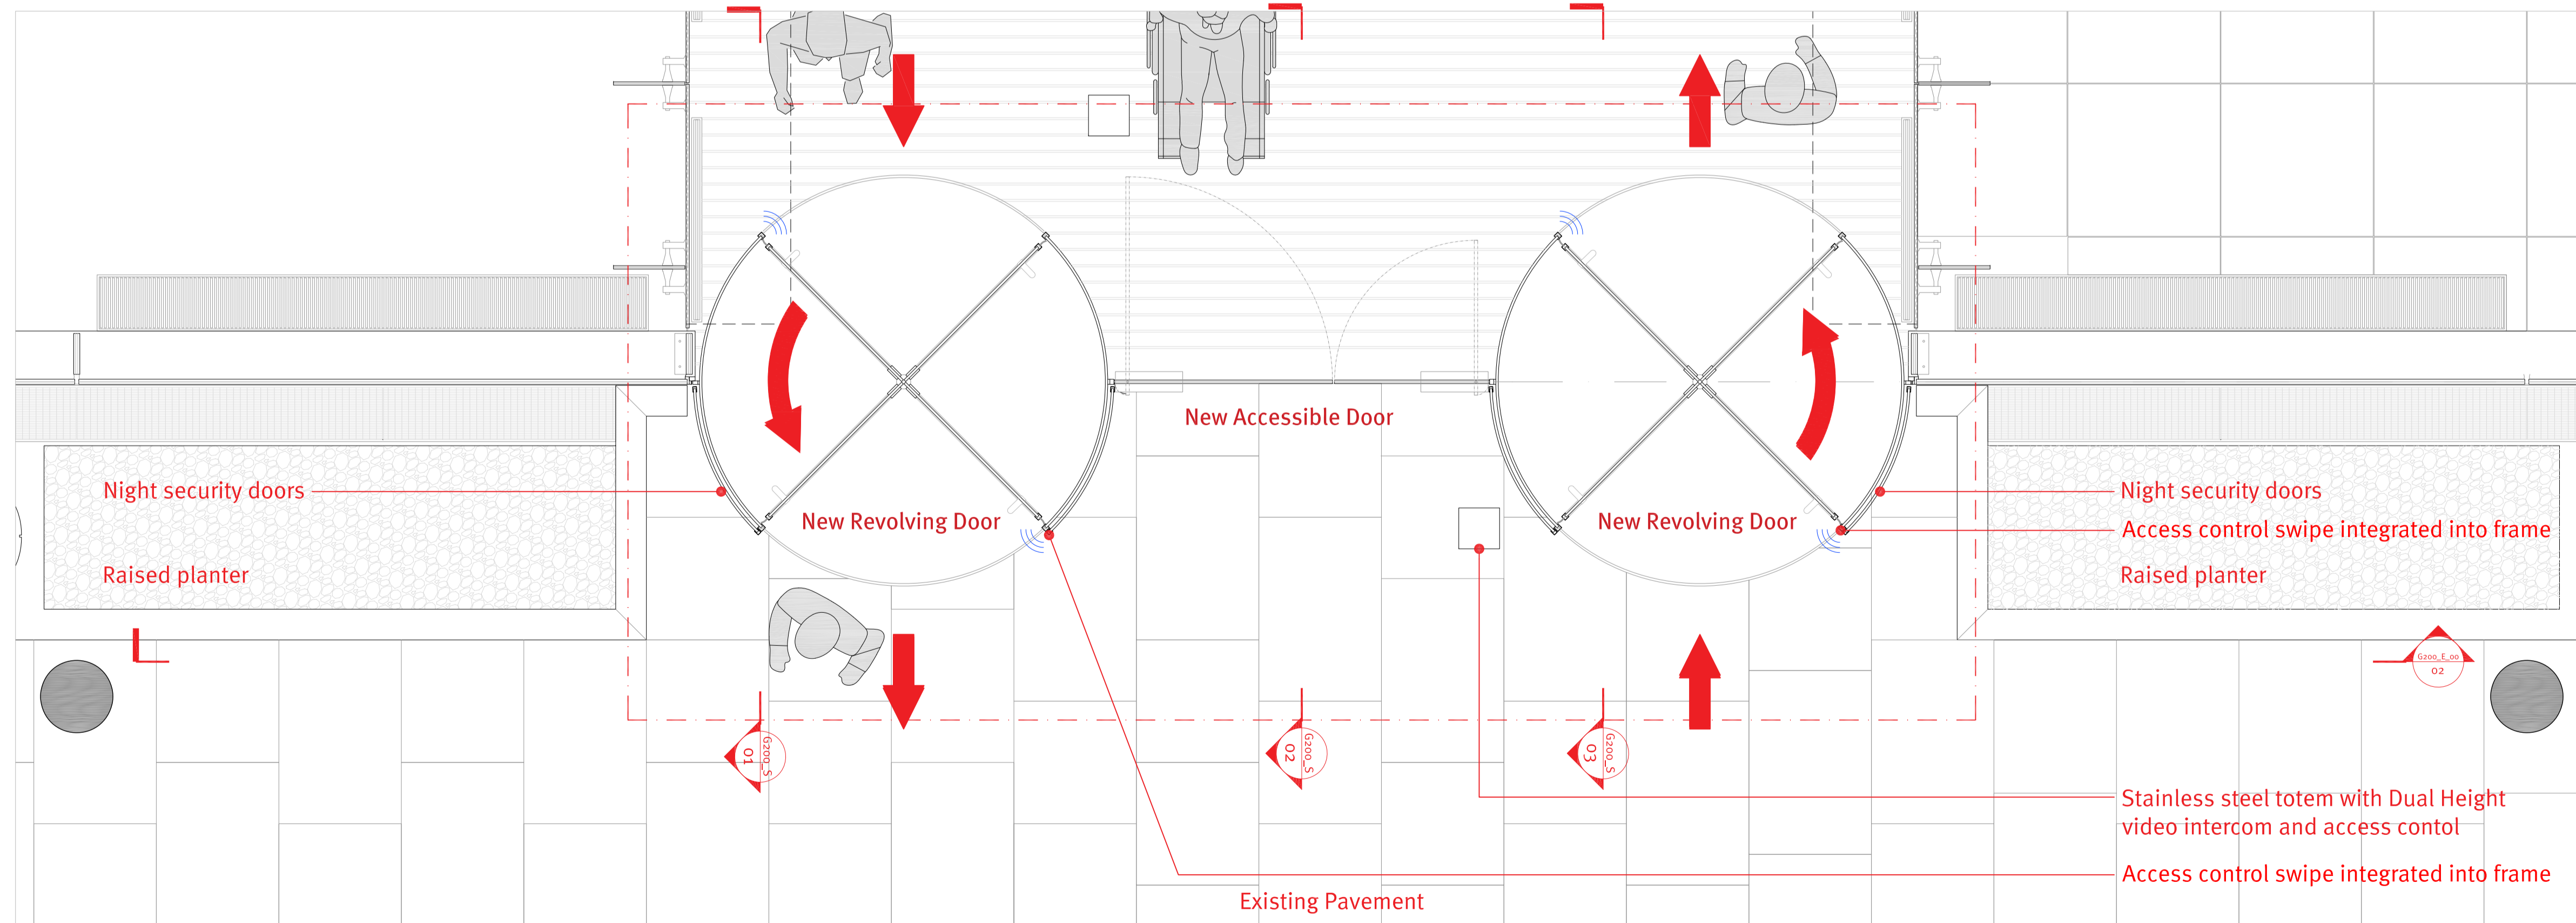


02 Details - Proposed Plan
1:20 @ A1

REV	DATE	COMMENT
P1	06.05.2020	Planning Application Issue

STATUS: Planning Application Submission

DATE:	DRAWING TITLE:	SCALE:
16.12.2019	General Arrangement Proposed plans	varies

SCALE BAR @ A1

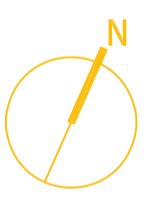

PROJECT NAME:	DRAWING NUMBER	REVISION
Wellcome Trust 215 Euston Road Gower Place Staff Entrance	Lo63_A_G200_P_00	P1

CLIENT:
The Wellcome Trust
215 Euston Road
London
NW1 2BE



3|10 studio
architecture

Brightbow Workspace
62 Bedminster Parade
Bristol
BS3 4HL
TEL 0117 223 0078
info@310studio.co.uk
www.310studio.co.uk

