


# PROPOSED




**DISCLAIMER:**  
 This drawings is based on CAD drawings from a third party, as such 3|10 Studio cannot guarantee its accuracy.  
 Do not scale dimensions off drawings. Use written or calculated dimensions. The contractor is responsible for checking dimensions before ordering or starting work.  
 This document contains confidential and proprietary information that cannot be reproduced or divulged, in whole or in part, without written authorisation from 3|10 studio ltd.  
 DRAWINGS NOT FOR CONSTRUCTION PURPOSES

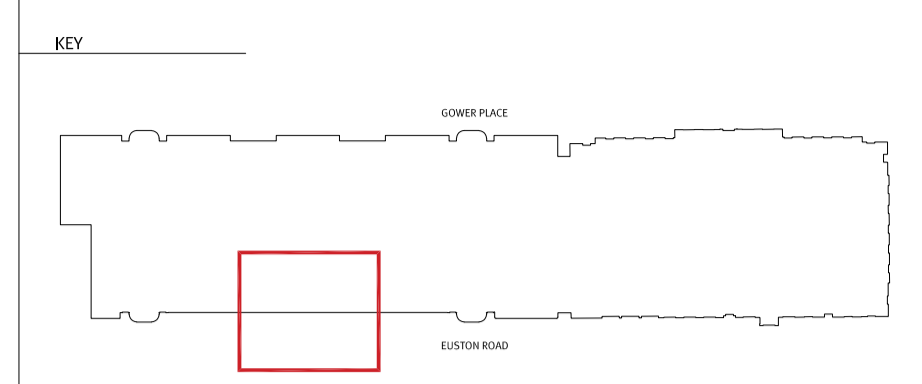

01 General Arrangement - Proposed Elevation  
 1:200 @ A1

02

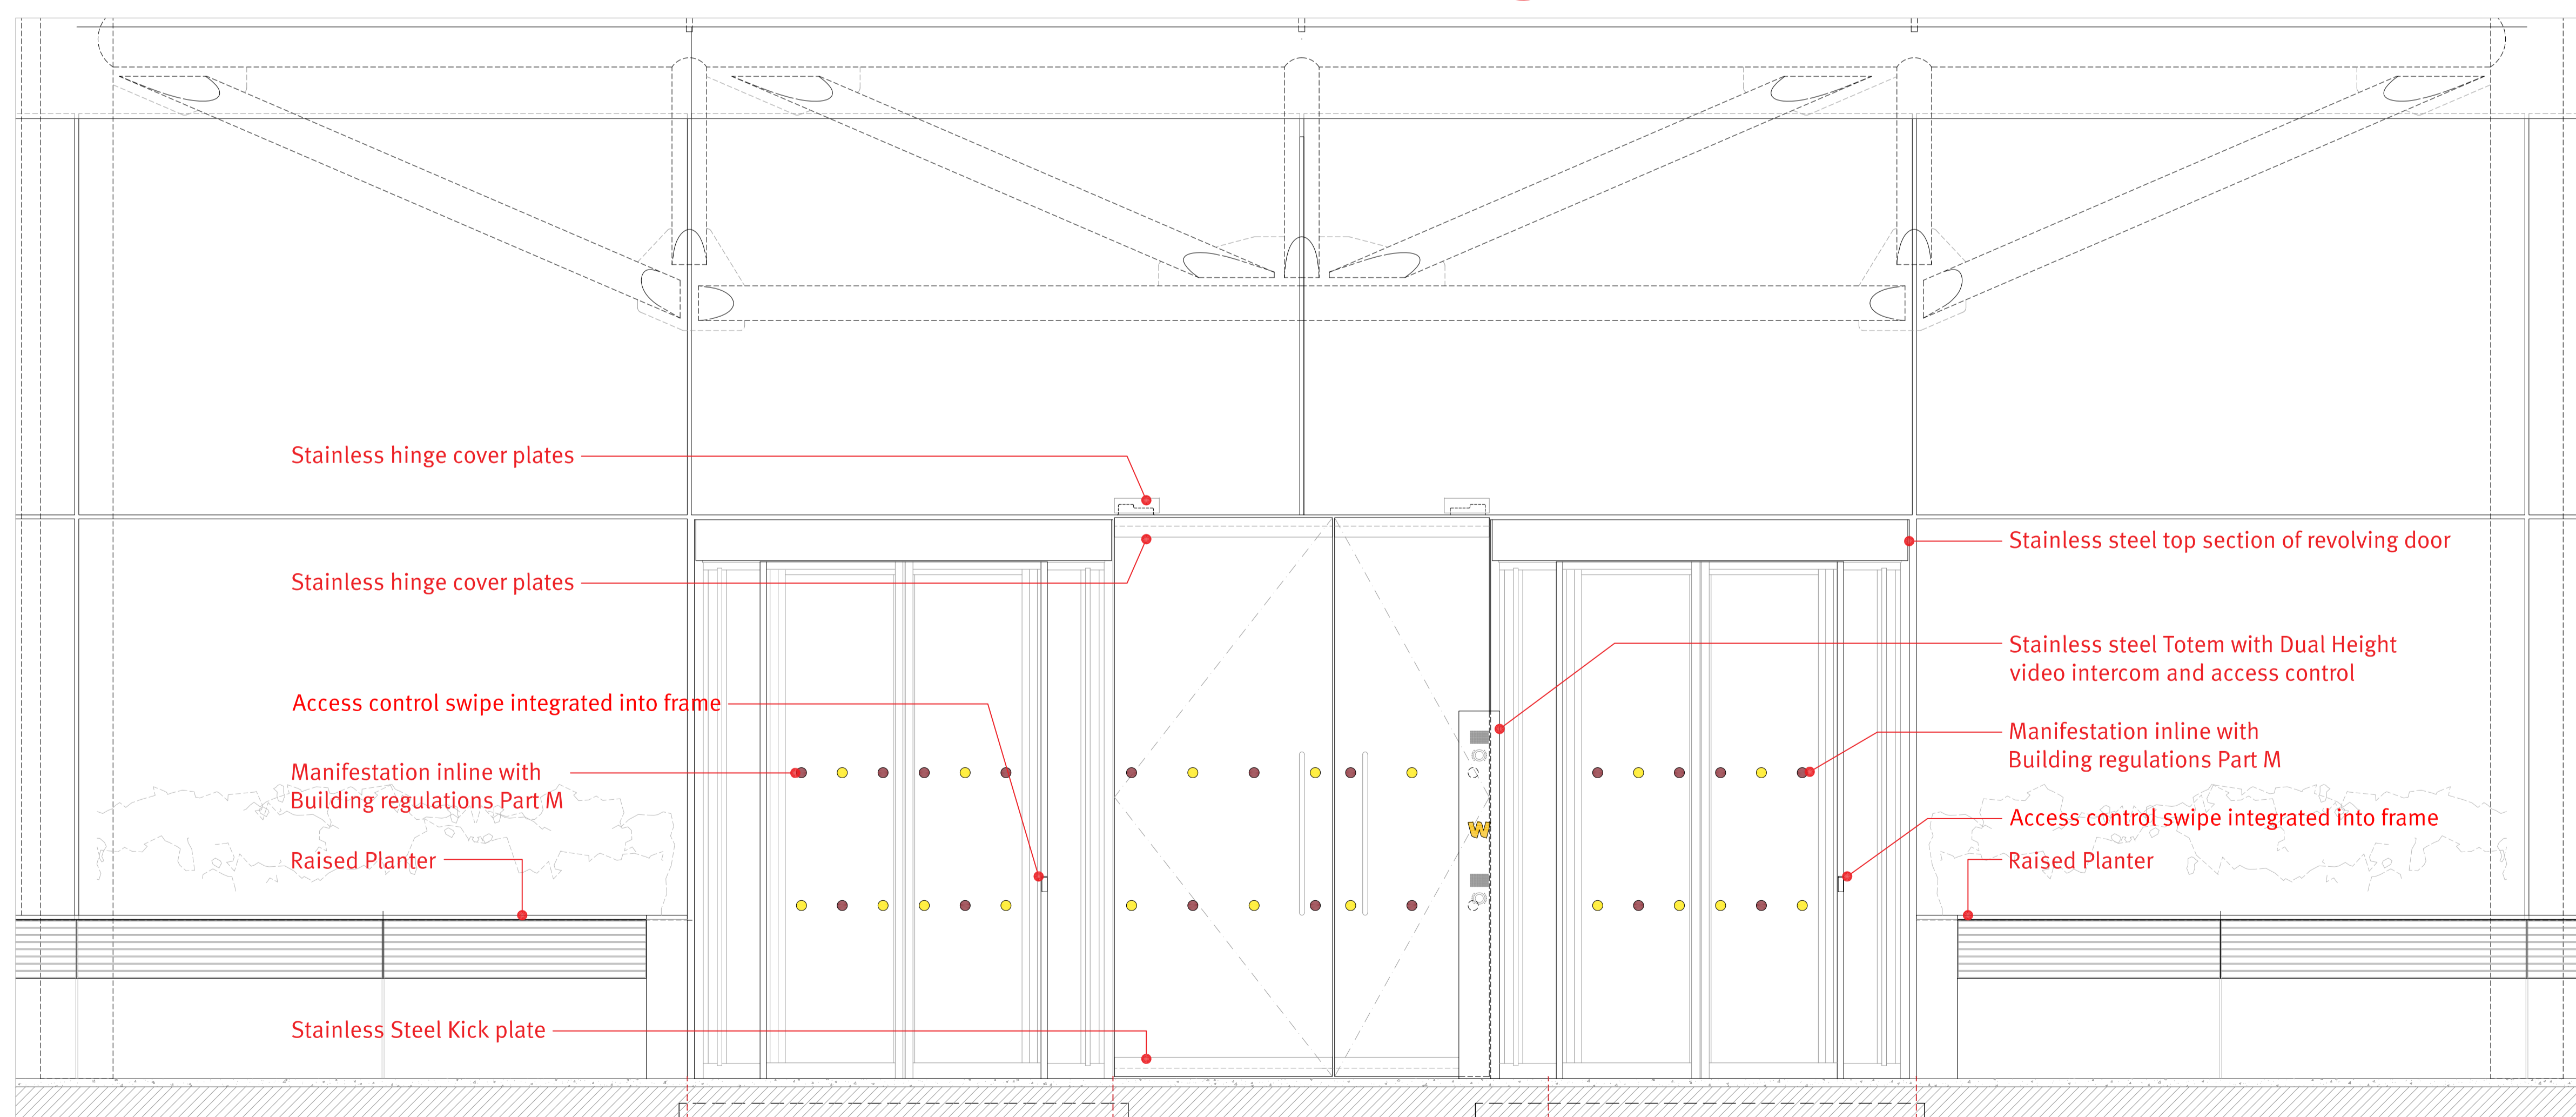

02 Details - Proposed Elevation  
 1:20 @ A1

Stainless hinge cover plates

Stainless hinge cover plates

Access control swipe integrated into frame

Manifestation inline with Building regulations Part M

Raised Planter

Stainless Steel Kick plate

Stainless steel top section of revolving door

Stainless steel Totem with Dual Height video intercom and access control

Manifestation inline with Building regulations Part M

Access control swipe integrated into frame

Raised Planter

New Revolving Door

New Double Automatic Access Door

New Revolving Door

REV	DATE	COMMENT
P1	06.05.2020	Planning Application Issue

**STATUS:** Planning Application Submission

DATE:	DRAWING TITLE:	SCALE:
24.04.2020	General Arrangement Proposed Elevations	Varies

PROJECT NAME:	DRAWING NUMBER	REVISION
Wellcome Trust 215 Euston Road Gower Place Staff Entrance	Lo63_A_G200_E_00	P1

CLIENT:  
 The Wellcome Trust  
 215 Euston Road  
 London  
 NW1 2BE

**3|10 studio**  
 architecture

Brightbow Workspace  
 62 Bedminster Parade  
 Bristol  
 BS3 4HL

TEL 0117 223 0078  
 info@310studio.co.uk  
 www.310studio.co.uk