



1. New opening created at low level in area of stone recess - detail and profile to match existing adjacent low-level window profile. Louvred extract grille to be inserted into existing window opening. Metal grilles in front of louvre to match existing.
2. Louvres inserted into existing window openings. Existing metal grilles retained in front of louvred opening.
3. 2No. proposed openings required for the insertion of double door sets
4. Proposed aluminium door to replace existing timber doorset
5. Louvres integrated into window opening for UKPN ventilation
6. 3No. existing stair score doors retained service doors
7. 4No. existing entrance door to Camden centre retained
8. Proposed new stepped and ramped arrangement to provide level landing to all Camden Centre entrance doors.
9. Retained arrangement to Tonbridge Walk - existing door utilised for access to goods lift
10. Façade fabric repairs including cleaning of stonework, localised stonework repair and decluttering of facades (e.g. redundant drainage/cablings/signage etc.) Subject to condition survey
11. Repair to roofs including removal/replacement of slate, leadwork and gutters.
12. Screens concealing plant on new pavilion
13. External balustrade fixed to existing parapet for safe access and maintenance of flat roof areas.
14. New access stairs from third floor roof terraces for access and maintenance of flat roof areas and roof-top plant.
15. New Pump Room enclosure - existing lift overrun structure retained and re-clad
16. ASHPs to be supported on new flat roof. Perforated metal screening introduced to protect views from on looking buildings
17. Existing CCTV cameras replaced with sensitive replacements. Existing cabling routes through heritage facade to be utilised.

Notes:
 Drawings are based on survey data and may not accurately represent what is physically present.
 All dimensions are to be verified on site before proceeding with the work.
 All dimensions are in millimeters unless noted otherwise.
 Purcell shall be notified in writing of any discrepancies.

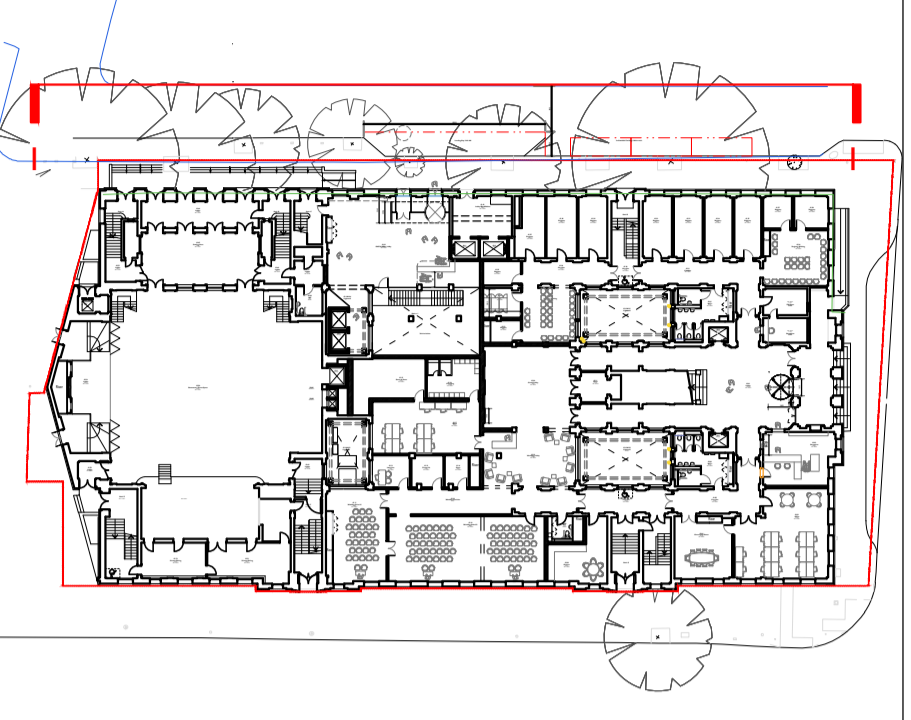

REVISION - Height of ASHPs, secondary steel supports and louvred screening increased. Existing lift overrun structure retained with new metal cladding to form Pump Room enclosure - height increased from approved (same as existing)

REVISION - New hard landscaping amended to suit existing levels and improve accessibility

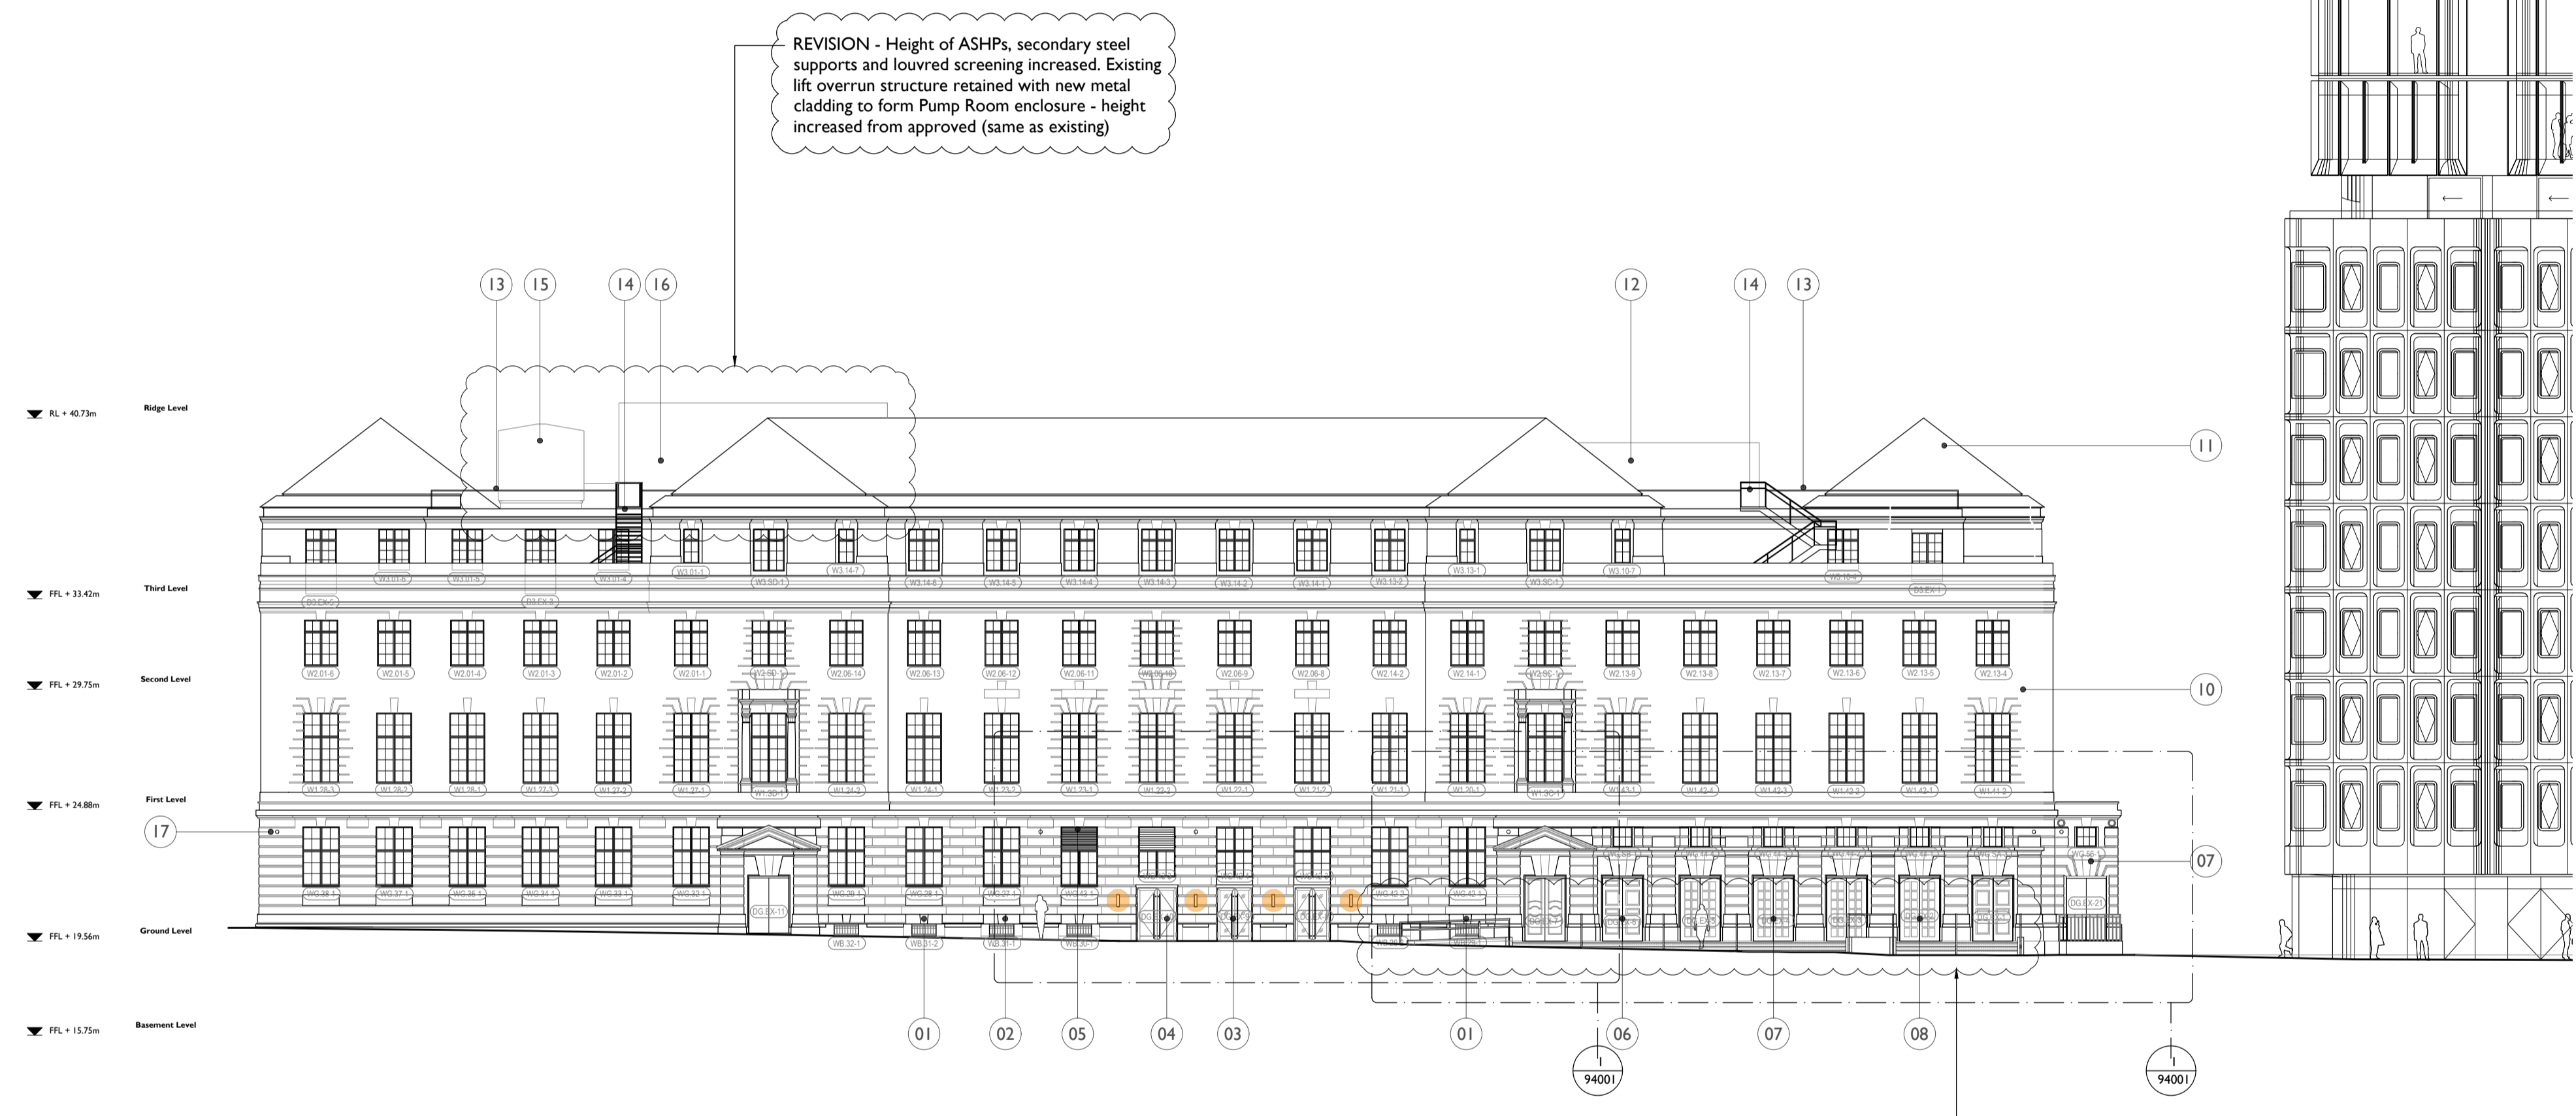


Proposed Works Key

- Proposed Wall
- Window Number
- Door Number
- Refuge Point
- Annotation Item
- Manhole Location

Drawings to be read in conjunction with:
 Use Designation Plans: Drawing Series (92)900
 Conservation Strategy Report CTH-PUR-MP-00-SP-A-00005
 Window Strategy Report CTH-PUR-XX-XX-RP-A-00012

Wall Mounted External Lighting location

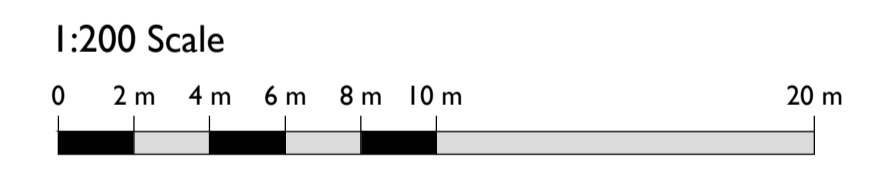

SS P00	17 Apr 2019	OB	NS
SS P01	07 Apr 2020	OB	NS

ISSUE	DATE	DRAWN	CHECKED	DESCRIPTION
DRAWING TITLE	GA PROPOSED BIDBOROUGH STREET ELEVATION			
DRAWING NO.	CTH-PUR-MP-ZZ-DR-A-92102			
REVISION	P01			
SIZE & SCALE	A1L 1:200			
DRAWING STATUS	Issued for Planning			

CLIENT	Lendlease
PROJECT	Camden Town Hall
JOB NUMBER	238664

