






1 PROPOSED CAMDEN CENTRE ADDITIONAL ENTRANCE AND EXIST
94006 1:50 @ A1

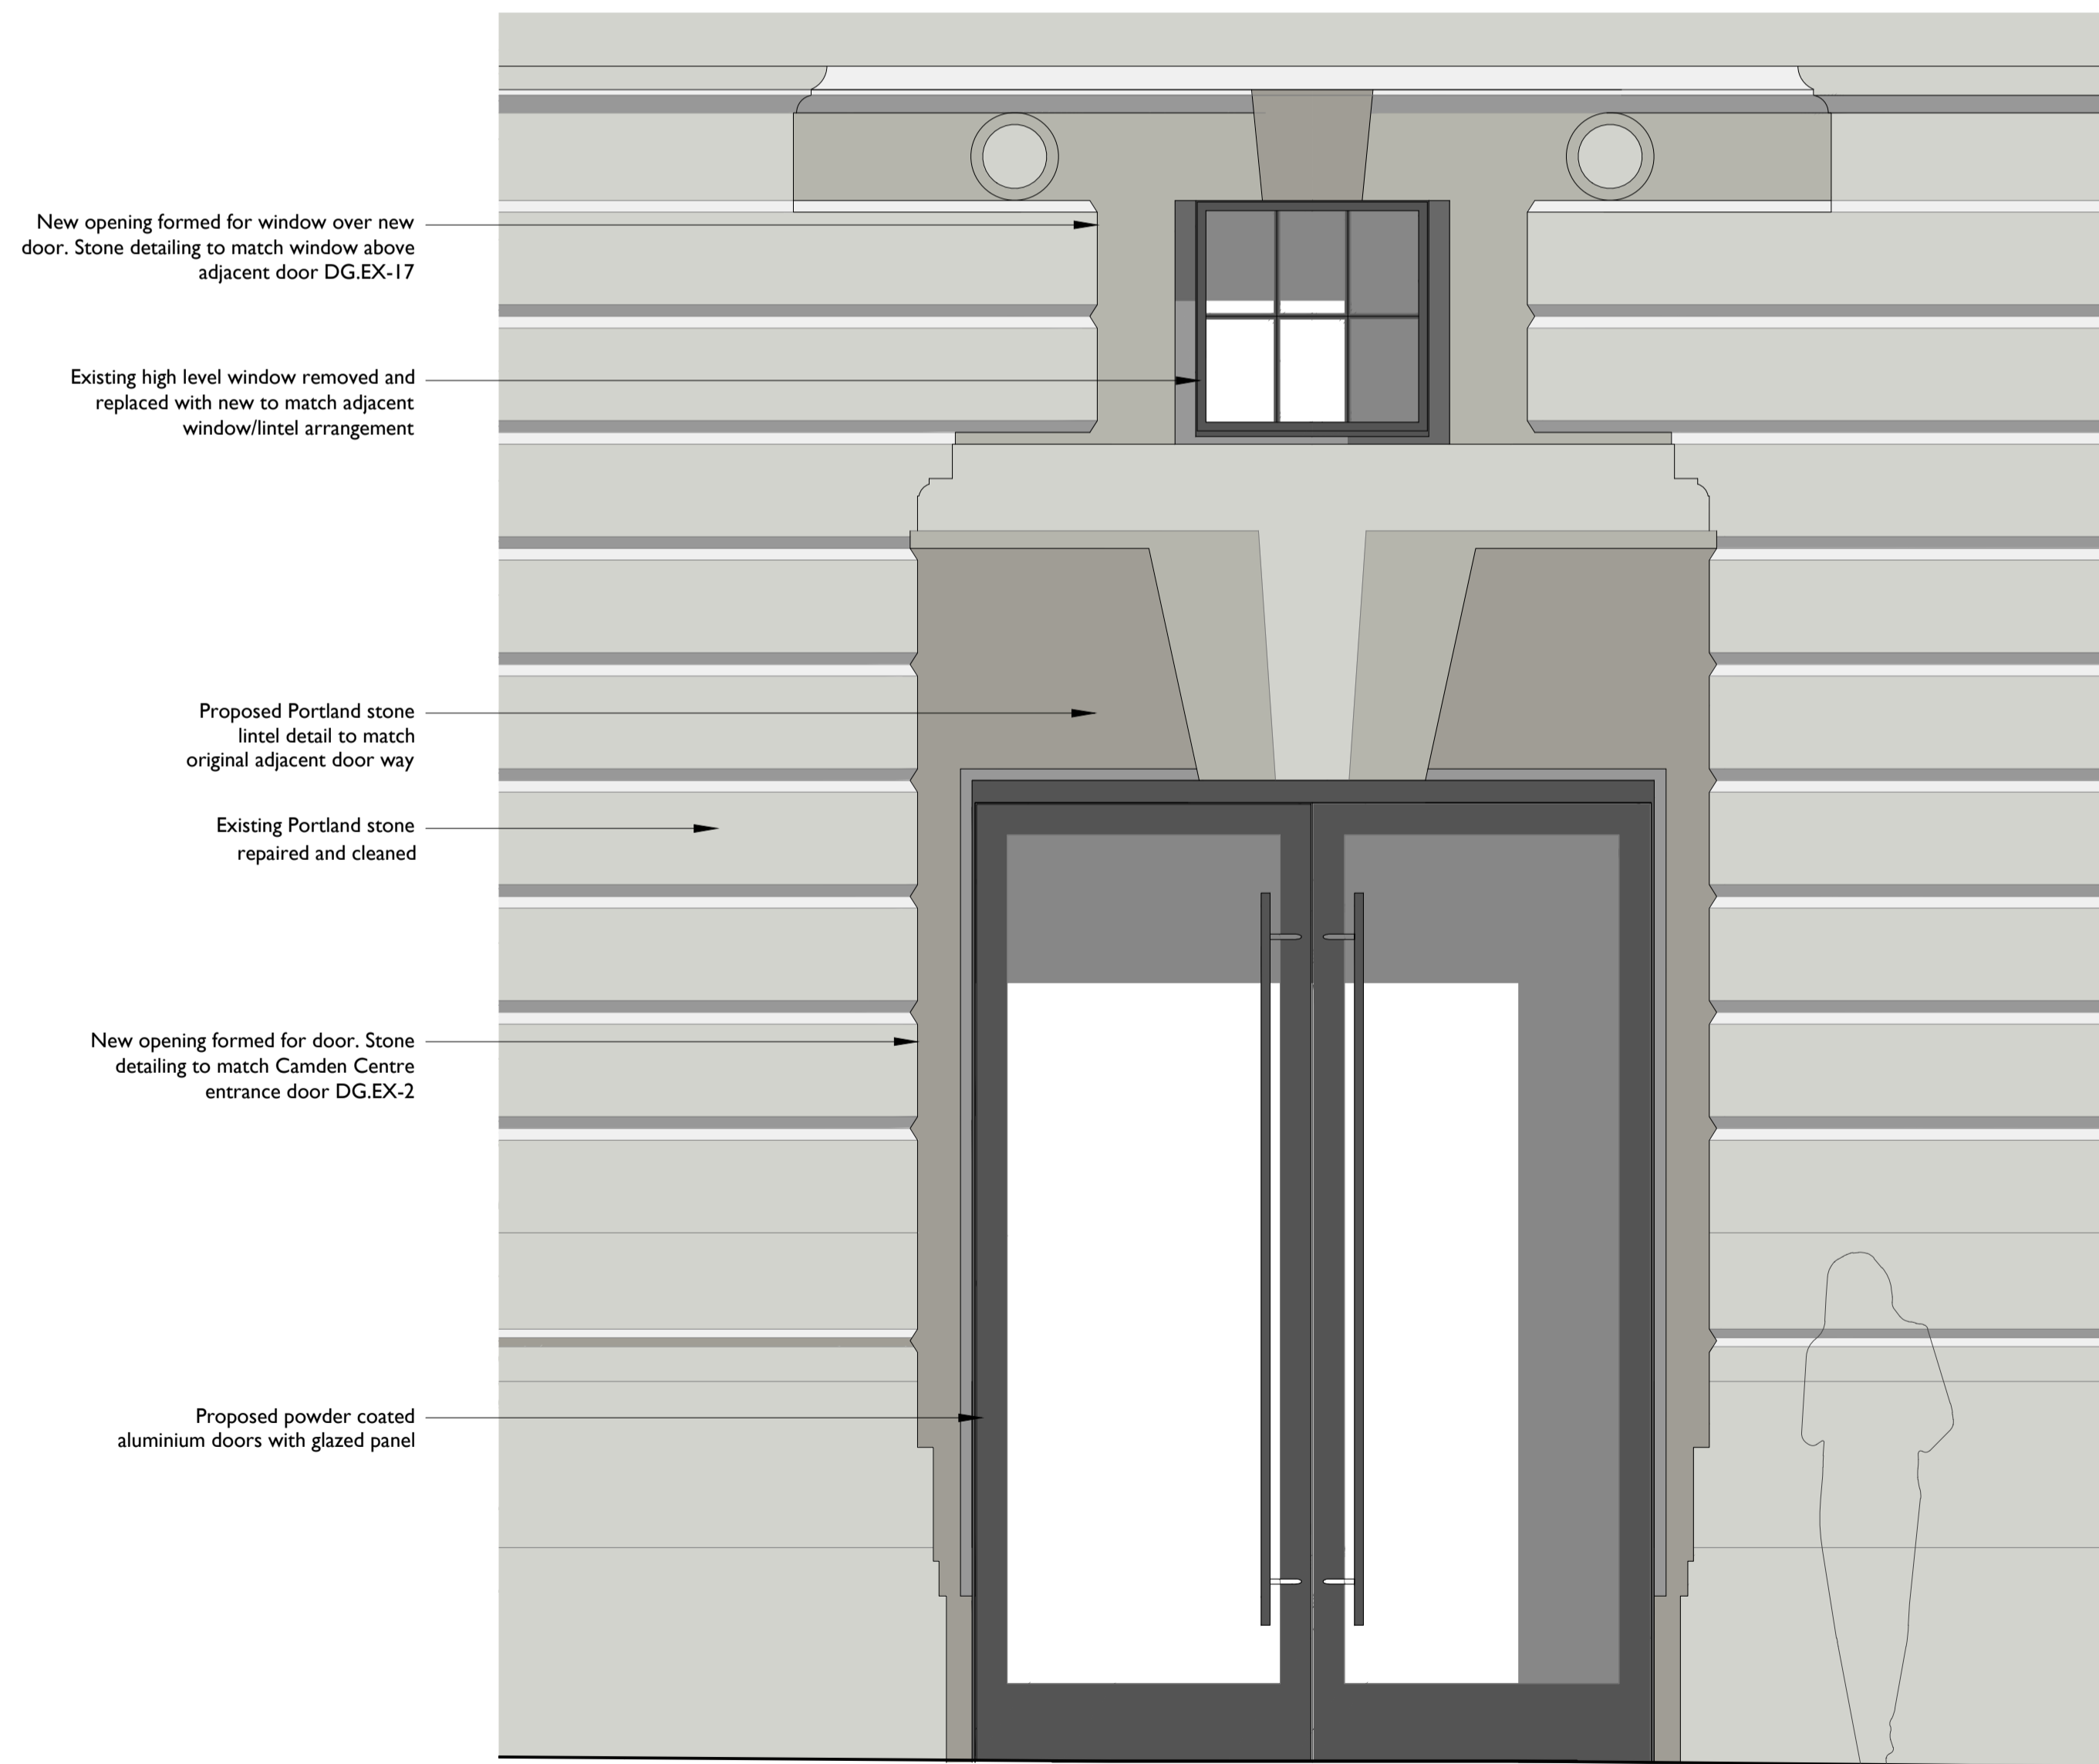

2 PROPOSED CAMDEN CENTRE ENTRANCE
94006 1:20 @ A1

Notes:
 Drawings are based on survey data and may not accurately represent what is physically present.
 All dimensions are to be verified on site before proceeding with the work.
 All dimensions are in millimeters unless noted otherwise.
 Purcell shall be notified in writing of any discrepancies.

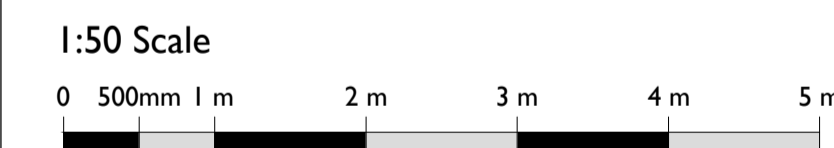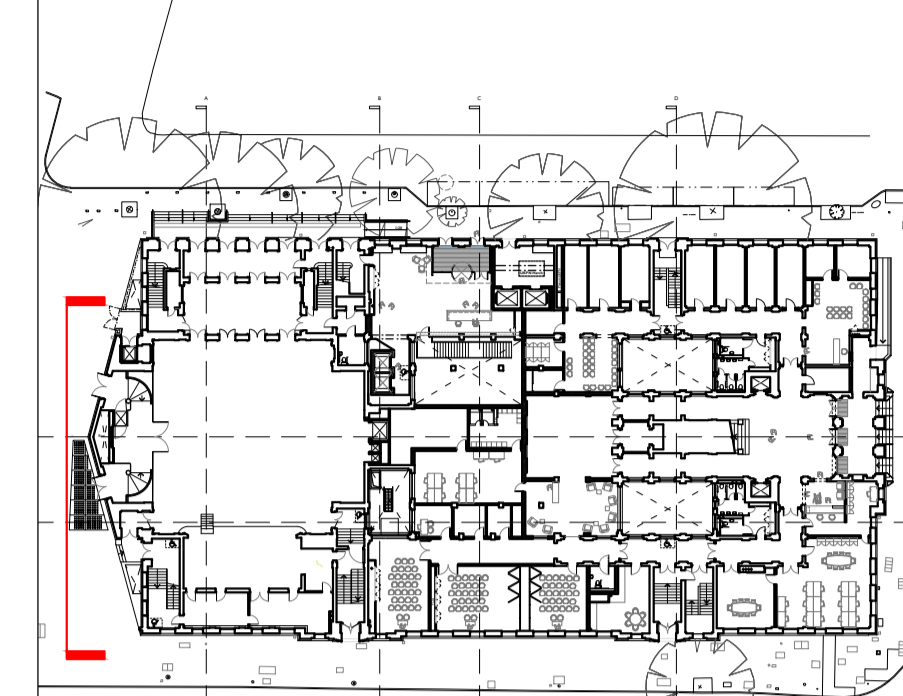

SS P00 18 Apr 2019 OB NS

ISSUE	DATE	DRAWN	CHECKED	DESCRIPTION
DRAWING TITLE	Elevation - Tonbridge Walk Camden Centre Entrance			
DRAWING NO.	CTH-PUR-MB-G0-DR-A-94006			
REVISION	SS P00			
SIZE & SCALE	A1L 1:50			
DRAWING STATUS	SS SUITABLE FOR PLANNING			

CLIENT Lendlease
PROJECT Camden Town Hall
JOB NUMBER 238664

