

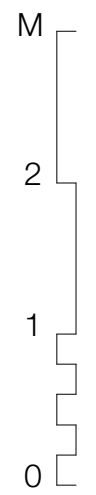
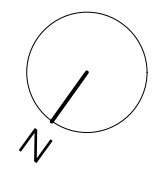
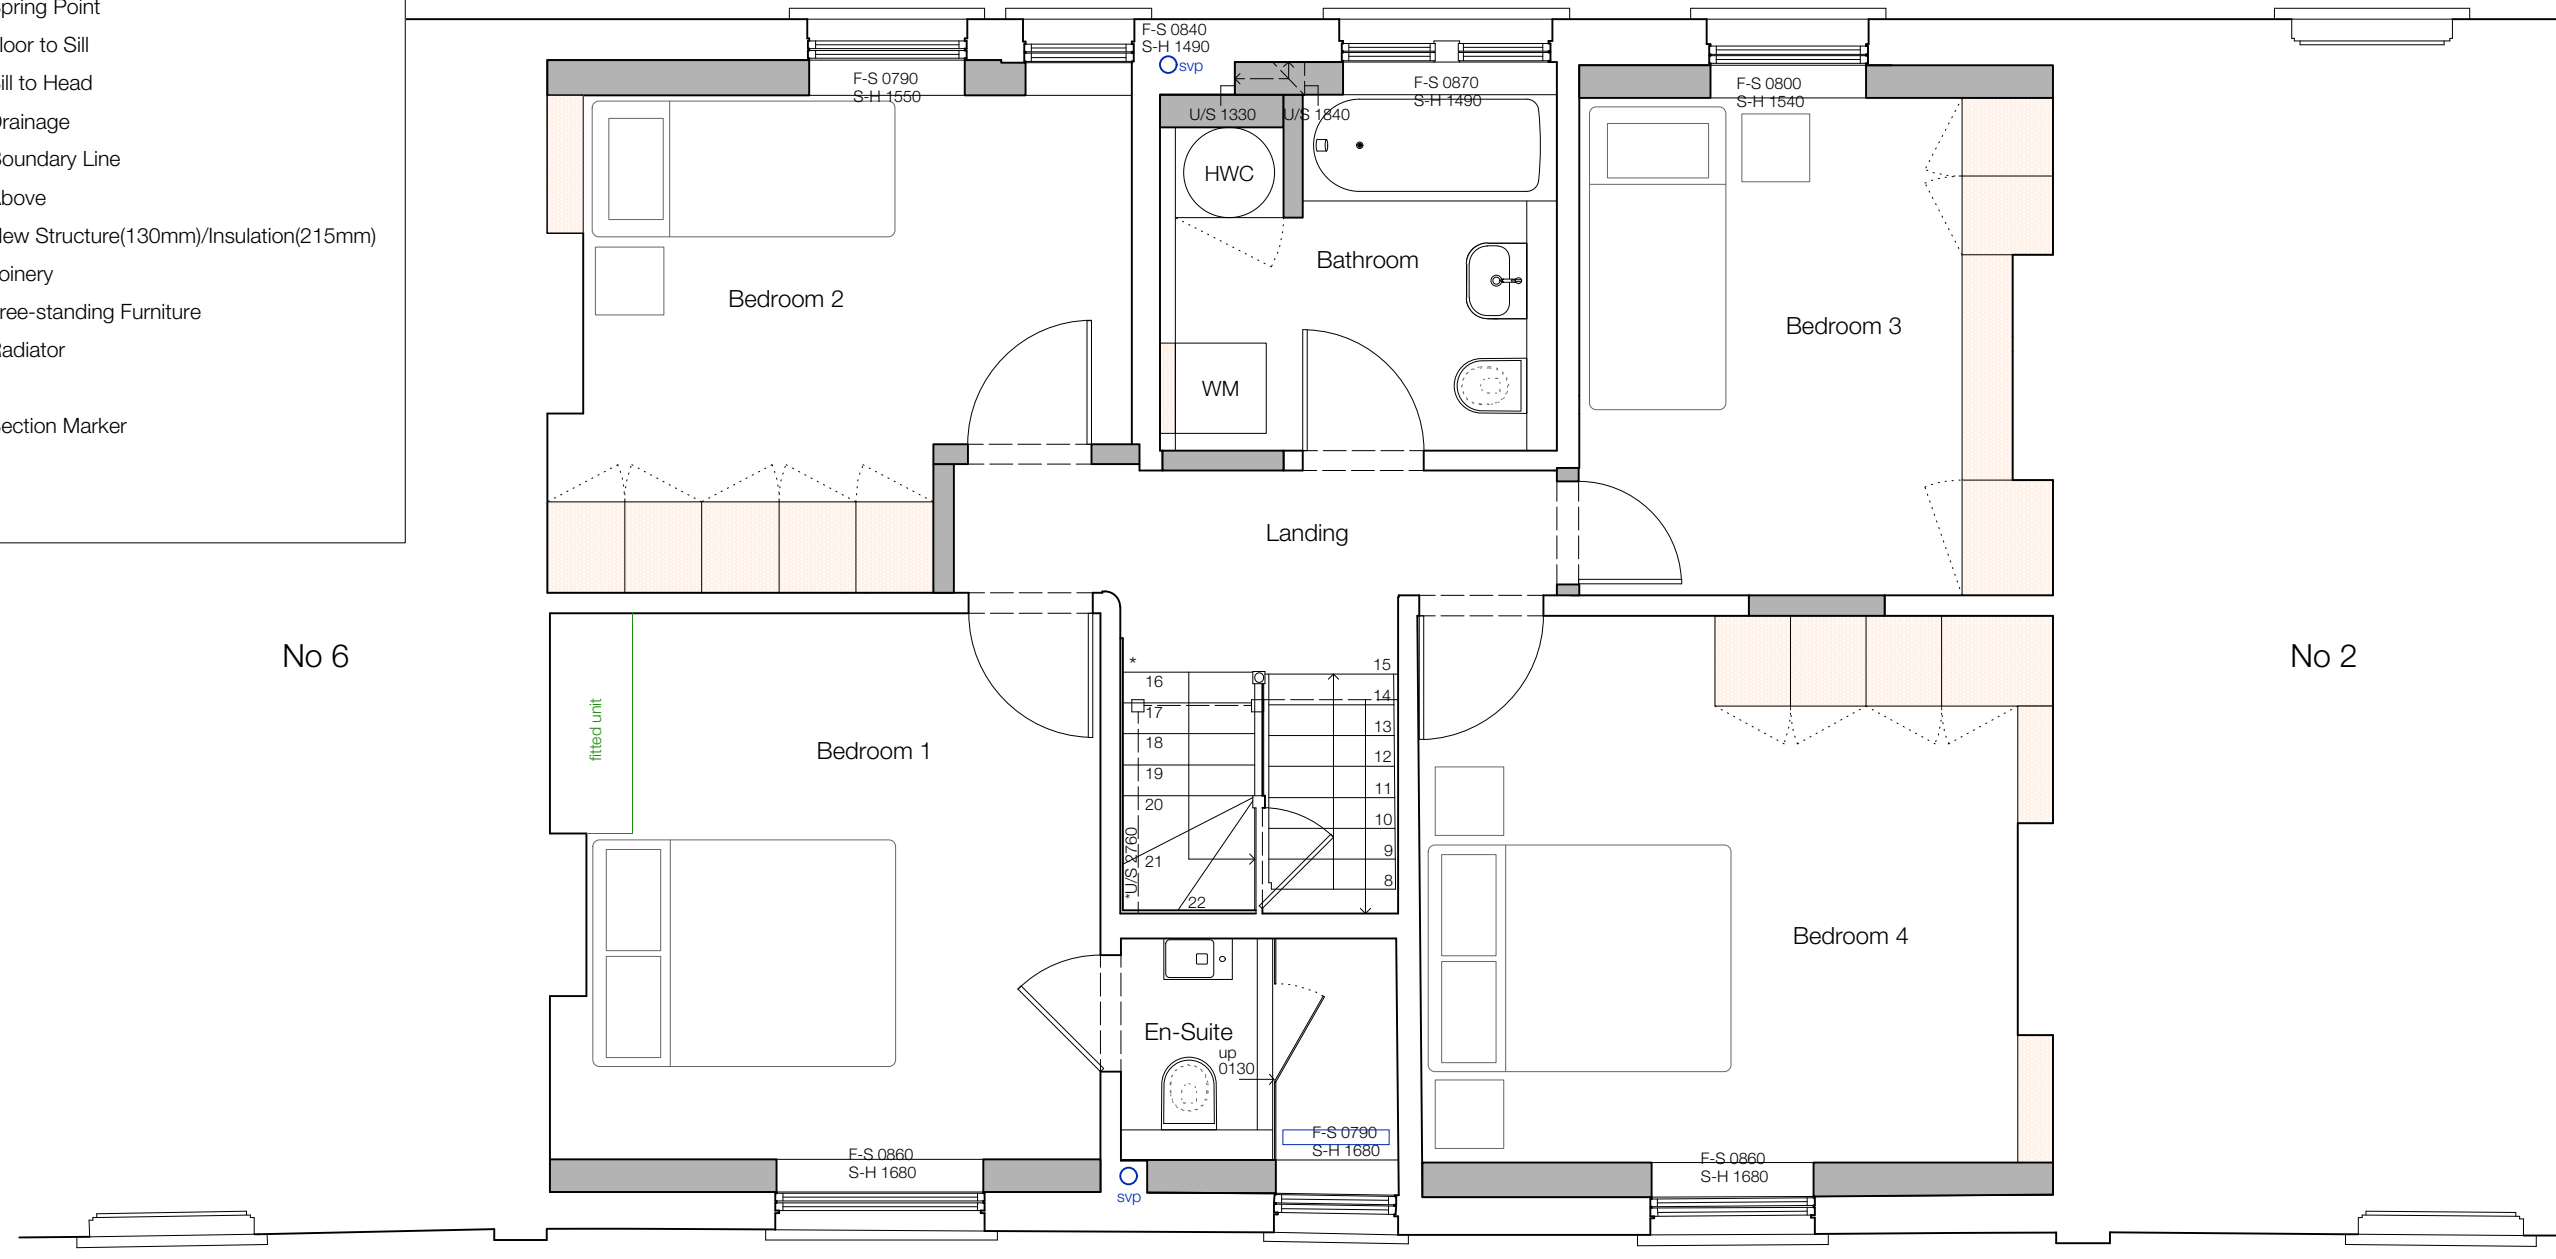


- KEY:**
- ▽ Floor Level
  - △ Ceiling Level
  - svp Soil and Vent Pipe
  - rwp Rain Water Pipe
  - ic Inspection Cover
  - cl Cover Level
  - u/s Underside Height
  - BH 2000 Beam Height
  - AH 2500 Arch Head
  - SPR 1800 Spring Point
  - FS 0780 Floor to Sill
  - SH 1850 Sill to Head
  - Drainage
  - - - Boundary Line
  - - - Above
  - New Structure(130mm)/Insulation(215mm)
  - Joinery
  - Free-standing Furniture
  - ▭ Radiator
  - ⊙ Section Marker

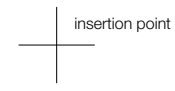

(BELSIZE LANE) BELOW

(BELSIZE COURT GARAGES) BELOW

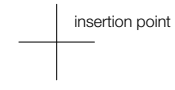

<b>TITLE:</b> First Floor Plan (proposed)	<b>REV:</b> P1	<b>ARCHITECTS:</b> SANYA POLESCUK ARCHITECTS
<b>PROJECT:</b> 4 Belsize Court Garages, London	<b>NO:</b> PL110	8a BELSIZE COURT GARAGES LONDON NW3 5AJ
<b>SCALE:</b> 1:50	<b>DATE:</b> 07 May 2020	T:0207 431 8580 e-mail:enquiries@polescukarchitects.com
	<b>PAPER:</b> A3	